



view of building along west property line




view of building at Hillside Ave. (south side)

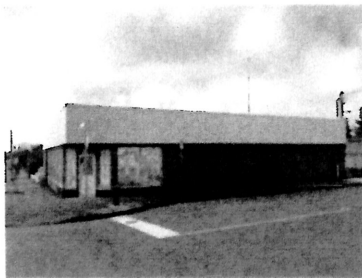

view of front of building and Prior Street side (east)

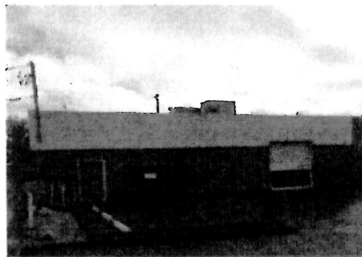

view of rear of building and parking lot (north side)

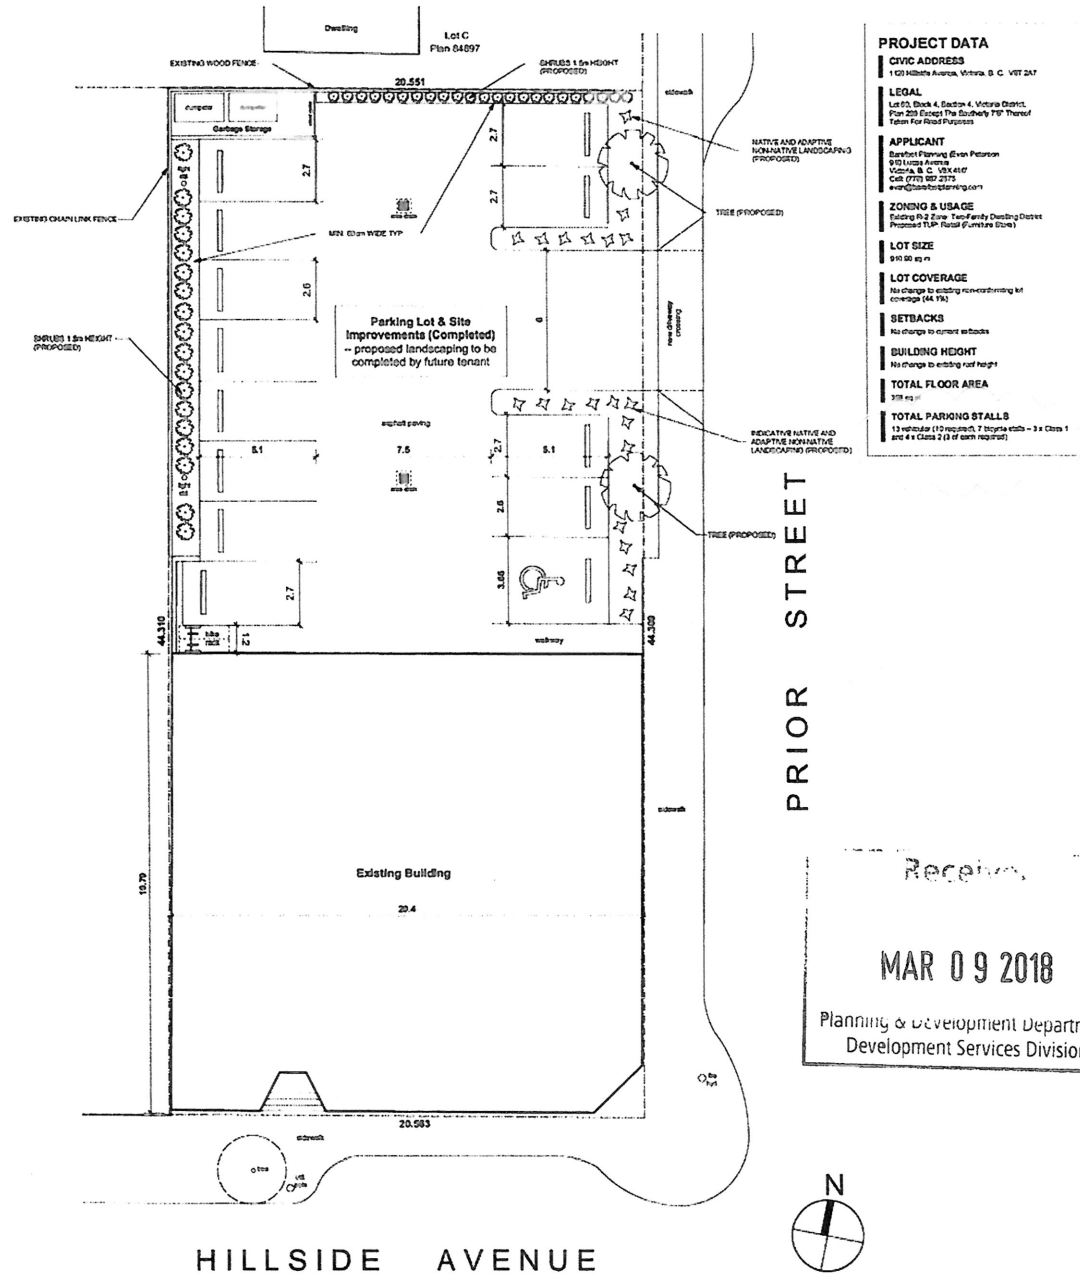

BARFOOT PLANNING
barfootplanning.com
778.967.2575
evan@barfootplanning.com

Copyright Reserved
This plan and all other plans and all other documents for this project are the property of Barfoot Planning. No part of this plan or any other document for this project may be reproduced or transmitted in any form or by any means electronic or mechanical, including photocopying, recording, or by any information storage and retrieval system, without prior written permission from Barfoot Planning.

NO.	REVISIONS	DATE
1	Updated for Temporary Use Permit	Feb 15, 18
2	Updated for Application Review	Mar 7, 18
3		
4		
5		
6		
7		
8		
9		
10		

ASB TITLE
1120 Hillside Ave.
Victoria, B. C.


Proposed Temporary Use Permit: Retail

DEPT TITLE
Site Plan
Project Data


SCALE
1:100

PROJECT NO.
A1.0


REV
1 OF 2

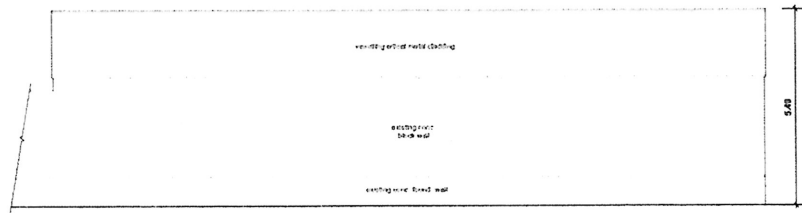


5 West Elevation
31'8" x 1'0"

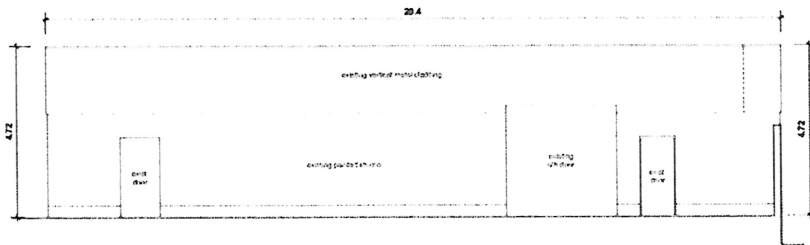

4 North Elevation
31'8" x 1'0"

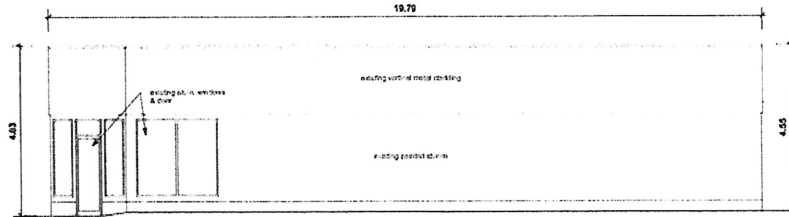


3 East Elevation
31'8" x 1'0"

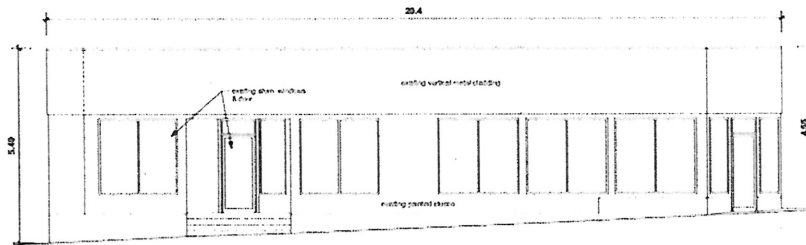


2 South Elevation
31'8" x 1'0"

NOTE: Computerized drafting, print, and other exterior improvements already incorporated in proposed.

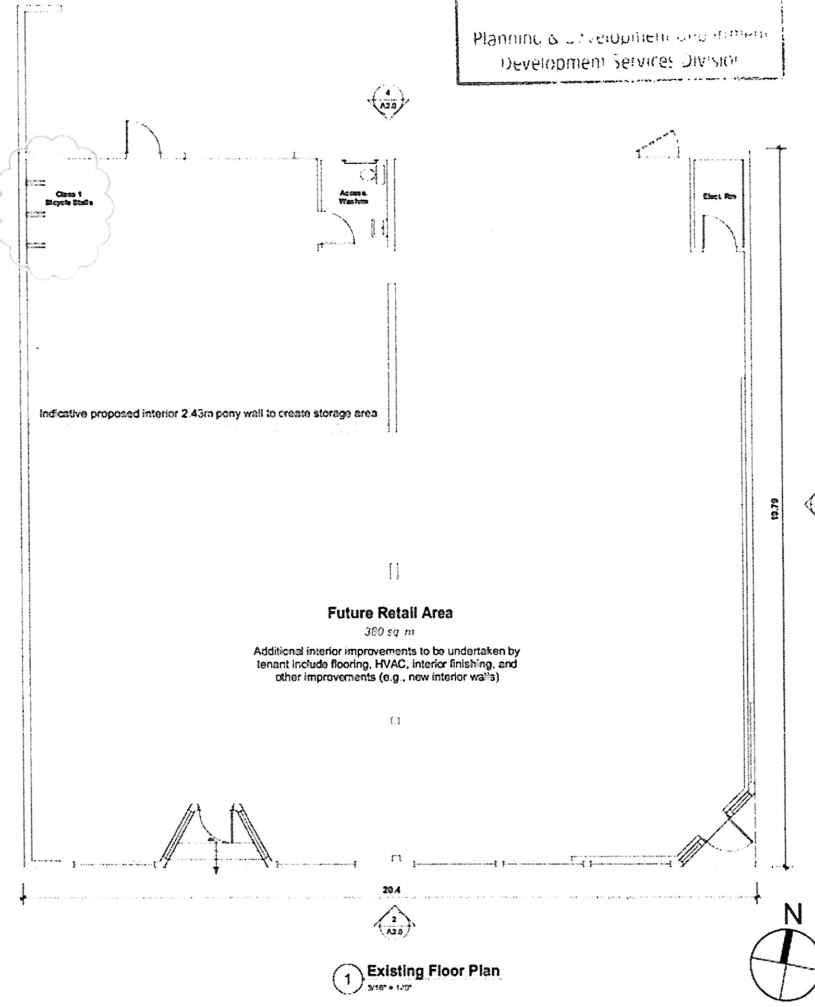

MAR 09 2018
Planning & Development and Urban
Development Services Division

 

BAREFOOT PLANNING
barefootplanning.com
778.547.2075
evan@barefootplanning.com

CONTRACT

NO.	REVISIONS	DATE
1	Updated for Temporary Use Permit Application Review	Feb 13, 18
2		March 6, 18

DATE	March 6, 2018
DRAWN BY	Justine Fleming
ARCHITECTURAL	
STRUCTURAL	
Mechanical	
ELECTRICAL	

1120 Hillside Ave.
Victoria, B. C.

Proposed Temporary
Use Permit: Retail

Sheet Title
Existing Floor Plan
Exterior Elevations

Scale
3/16" = 1'0"

PROJECT NUMBER
A2.0

Sheet
2 OF 2