


Rezoning & Heritage Development Permit Application


An aerial photograph of a large, rectangular, multi-story building with a flat roof and numerous windows, situated in an urban environment. The building has a light-colored facade and a dark roof. It is surrounded by other buildings and streets. A small car is visible on the street in front of the building.

An aerial photograph of an industrial complex, possibly a refinery or chemical plant. The facility includes several large, cylindrical storage tanks, various processing units, and a network of pipes and roads. The surrounding area appears to be a mix of industrial and undeveloped land.

MAY 25 2018

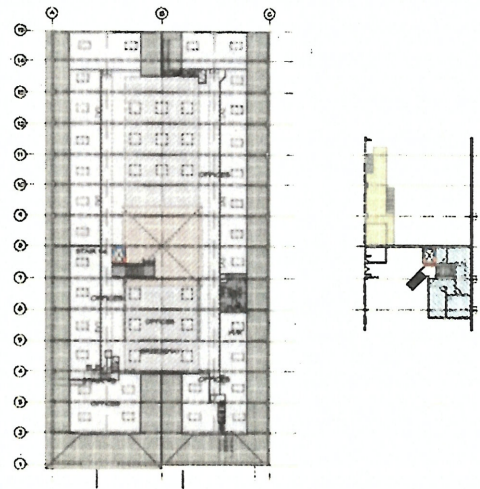


Mezzanine Plan

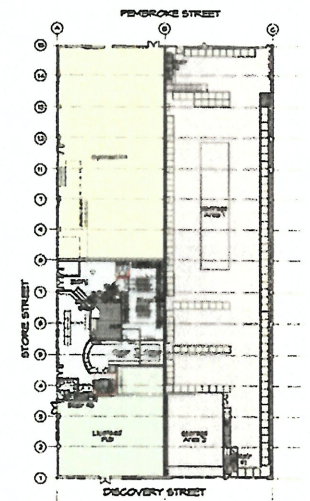


1 Code Reference /FSR Plans
A-2 NOT TO SCALE

[illegible]


	Metric	Imperial
	Cynvacino	630.0m2
	Coffee shop, etc.	303.4m2
	Duke	234.2m2
	Star Area 1 & 2	1205.2m2
Total Main =	3,172.8m2	37,264.64 s.f.
	Mazzorine (Cynvacino)	82.60m2
	Mazzorine (Vicenza)	70.50m2
Total Mazzorine	153.10m2	1,636.88 s.f.
Total Exposed	3,325.90m2	38,901.52 s.f.
Total Building Area	4,481.70m2	48,217.87 s.f.

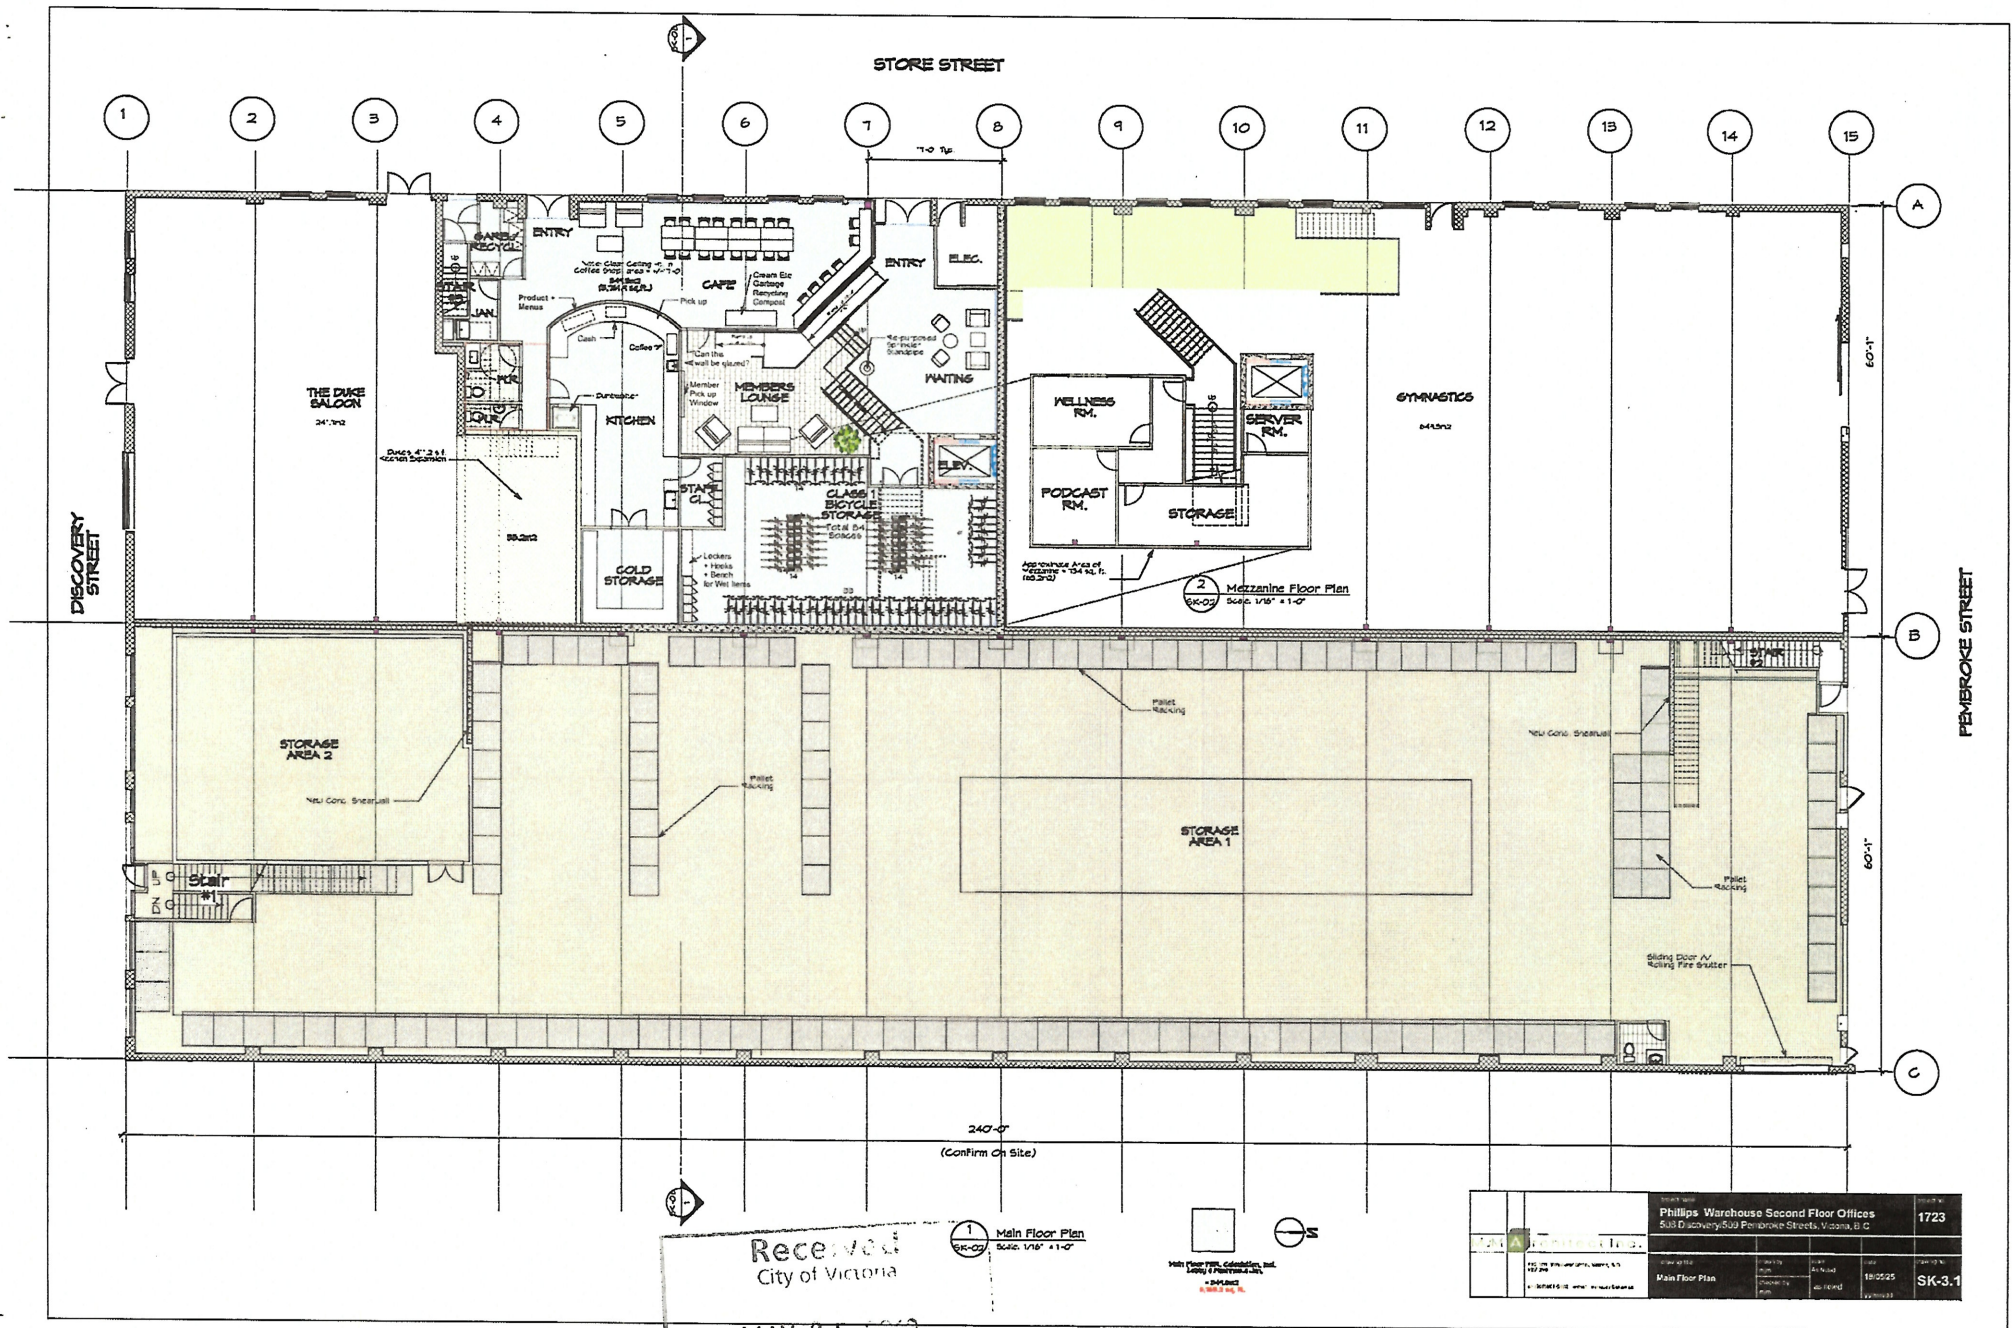

STORE STREET

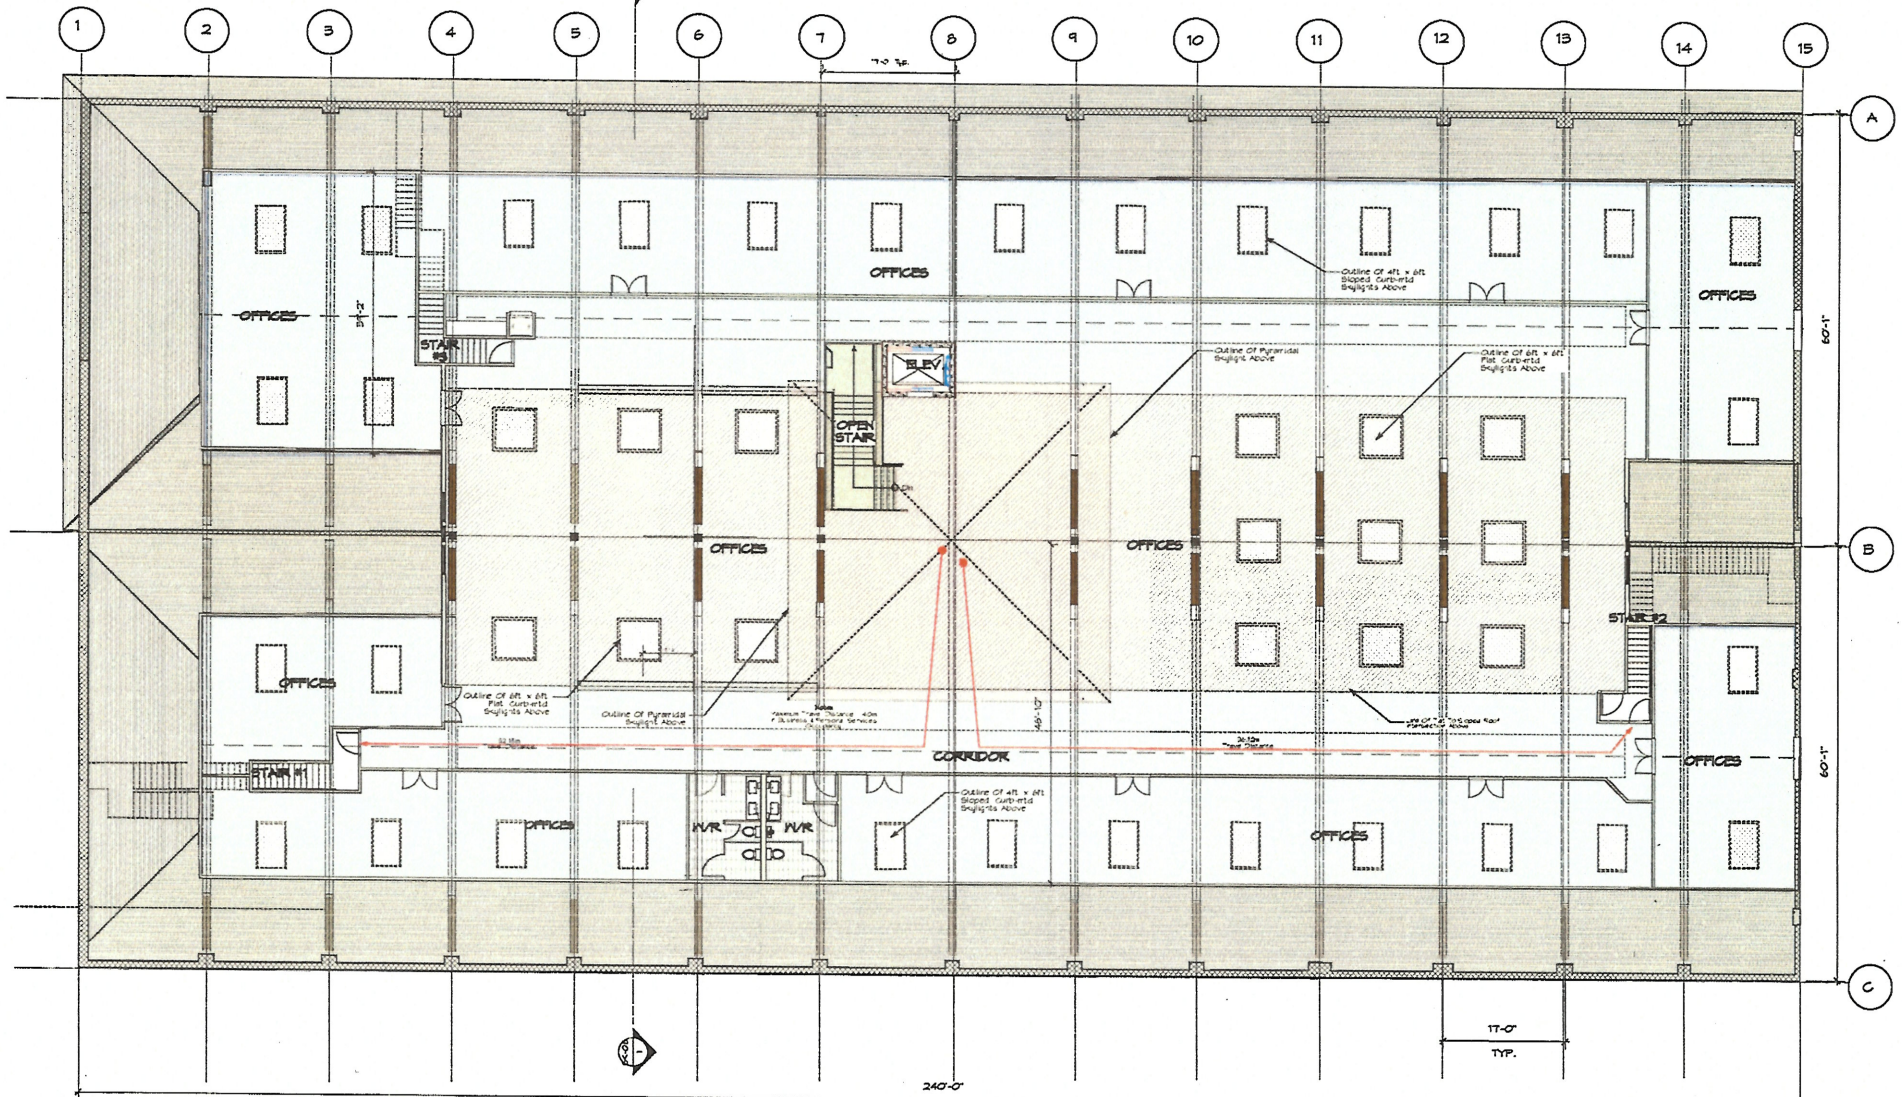

2 Second Floor Plan
Scale: 1/8" = 1'-0"

 


(Confirm On Site)

2nd Floor Plan, Area Calculation, etc.
Measured on 2nd Floor, inside of walls
1/24/14
1/24/14

Received
City of Victoria
MAY 25 2018
Planning & Development Department
Development Services Division

Phillips Warehouse Second Floor Offices 508 Discovery/Sud Pembroke Streets, Victoria B.C.				1723
Second Floor Plan	1/24/14	1/24/14	18-0525	SK-3.2

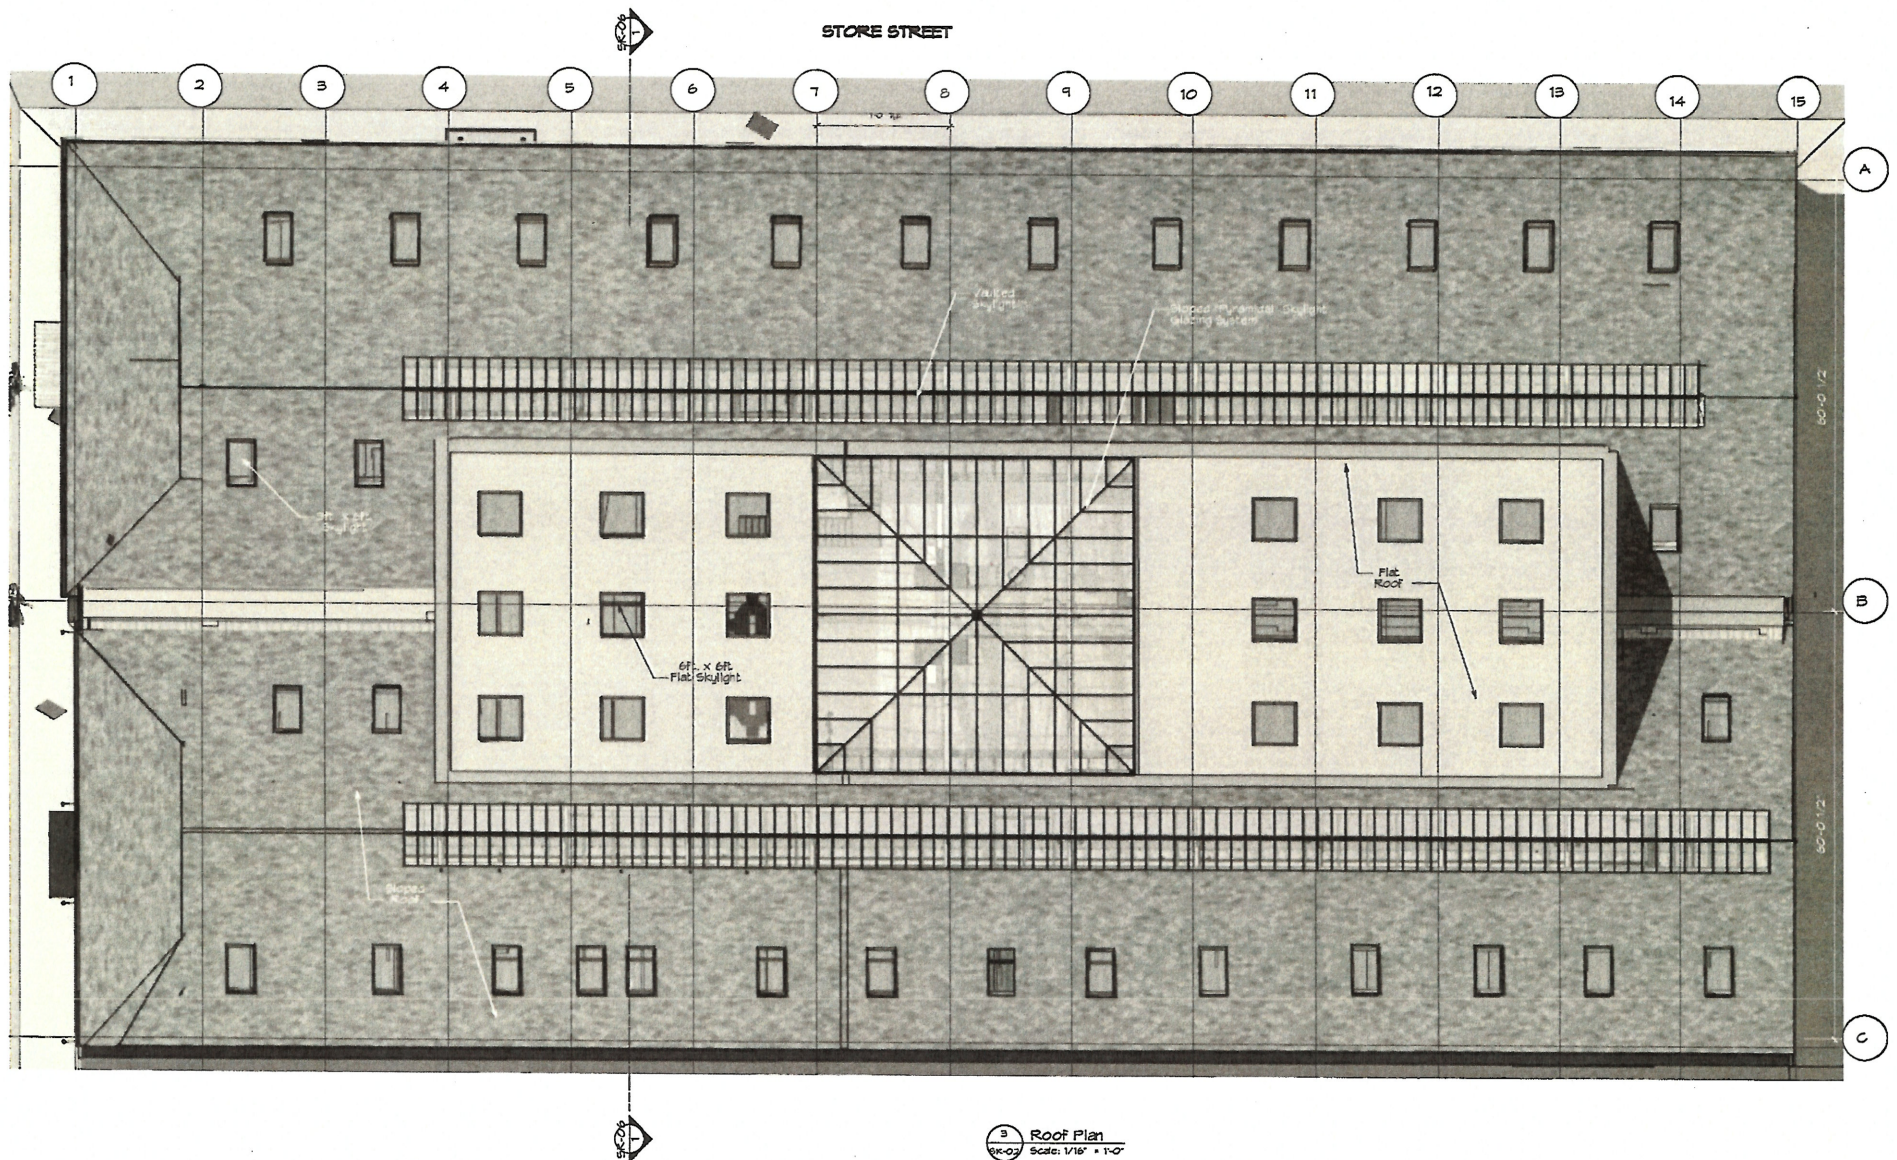

3 Roof Plan
Scale: 1/16" = 1'-0"

Received
City of Victoria
MAY 25 2013
Planning & Development Department
Development Services Unit

Project Name		Project No.	
Phillips Warehouse Second Floor Offices		1723	
555 Discovery/559 Penhryn Streets, Victoria, B.C.			
Client	City of Victoria	Project No.	1723
Project Name	Phillips Warehouse Second Floor Offices	Project No.	1723
Project No.	SK-3.3	Project No.	1723


[illegible]

Received
City of Victoria

MAY 25 2018

Planning & Development Department
Development Services Division

	Project Name Phillips Warehouse Second Floor Offices Discovery 503 Pembroke Street, Victoria B.C.				District No. 1723
	Project Description 14, 15, 16, 81				

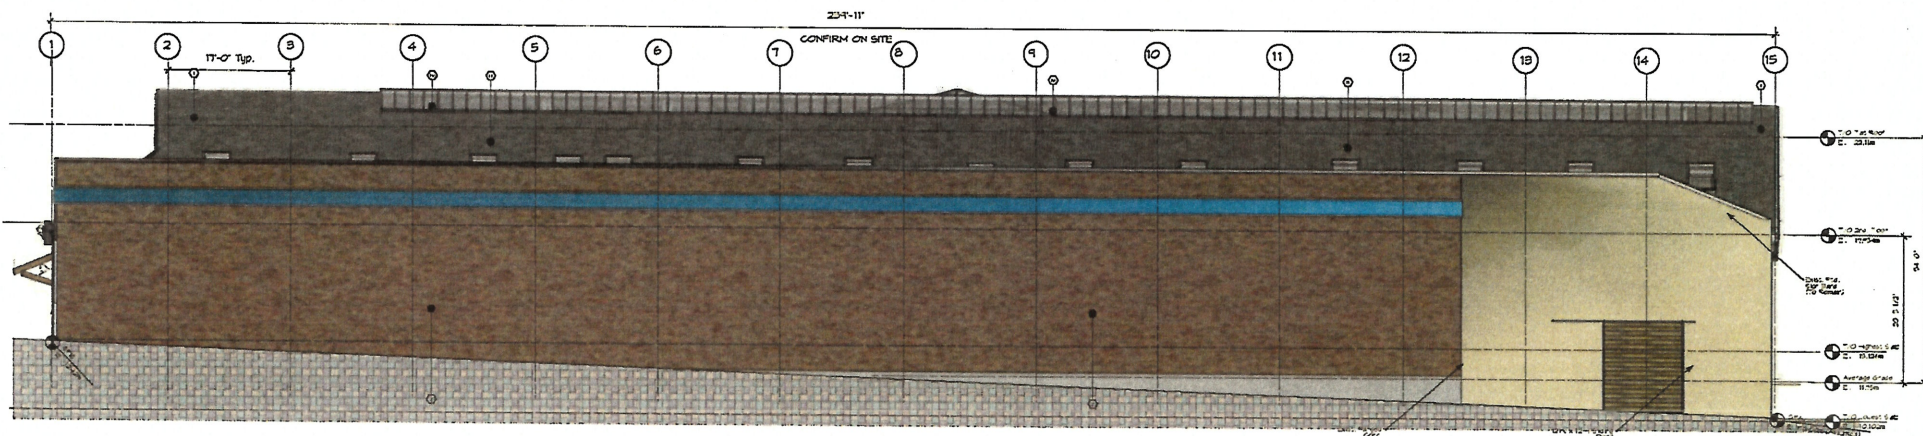[illegible]


1 EAST ELEVATION
3'-0" SCALE 1/8" = 1'-0"

Received
City of Victoria


MAY 25 2018

Planning & Development Department
Development Services Division

	11/12/2012 11:17:33 AM	Phillips Warehouse Second Floor Offices Discovery/500 Penzance Streets Victoria, B.C	1723
11/12/2012 11:17:33 AM	11/12/2012 11:17:33 AM	Proposed South & East Elevations	17/12/2012 11:17:33 AM

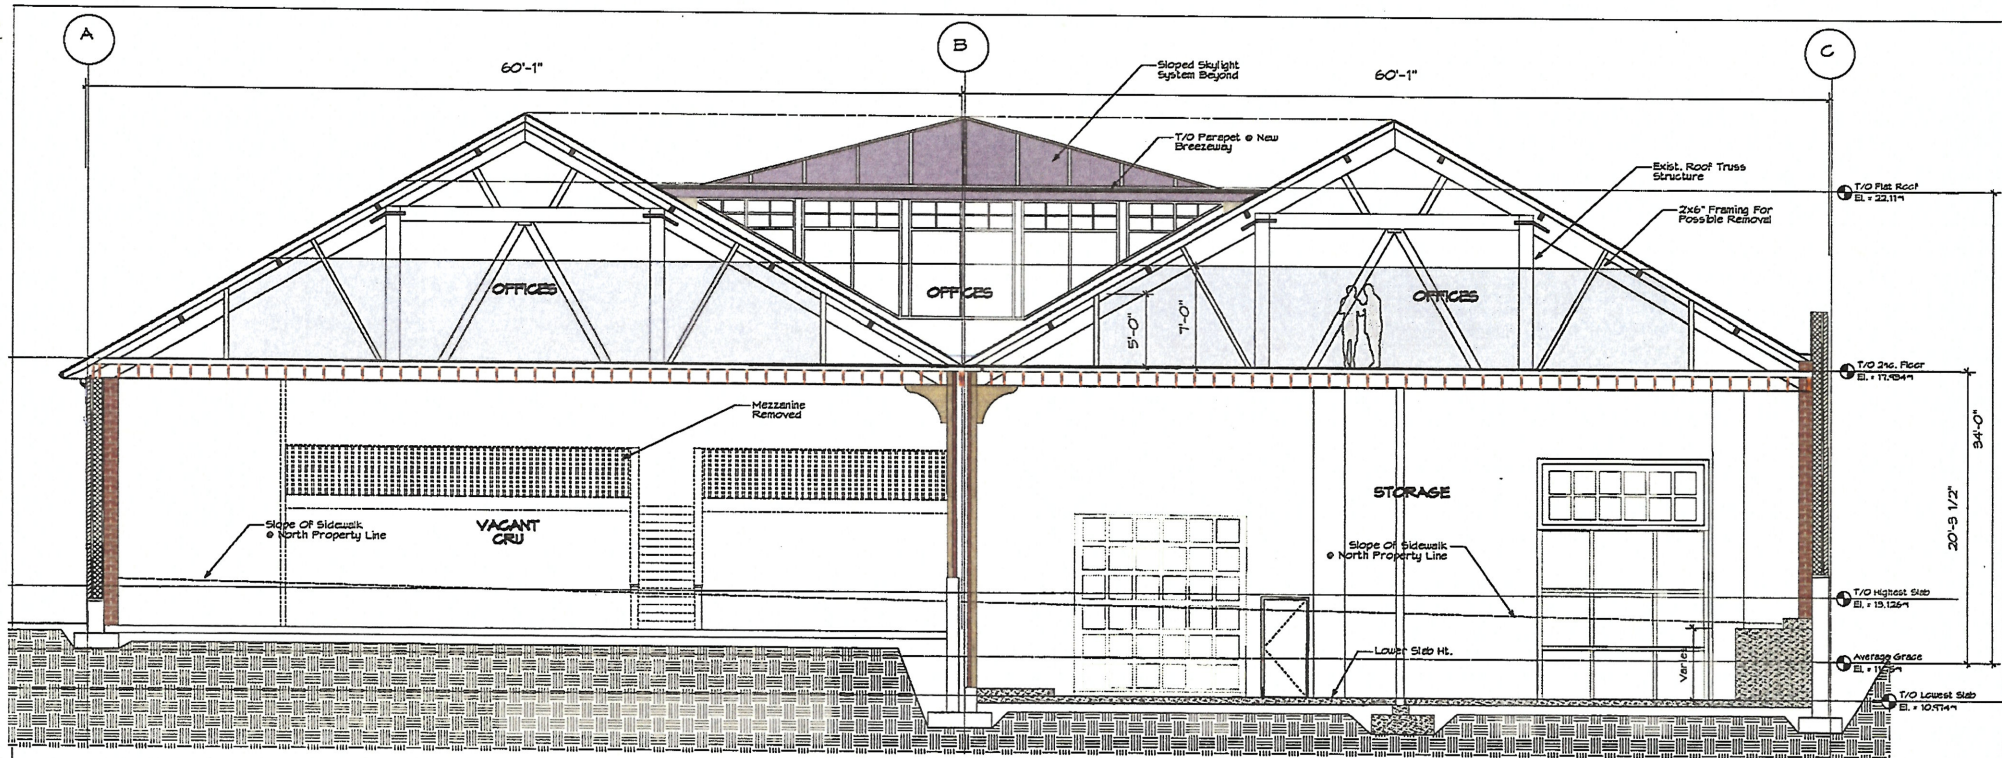

2 East/West Section
Scale: 3/16" = 1'-0"

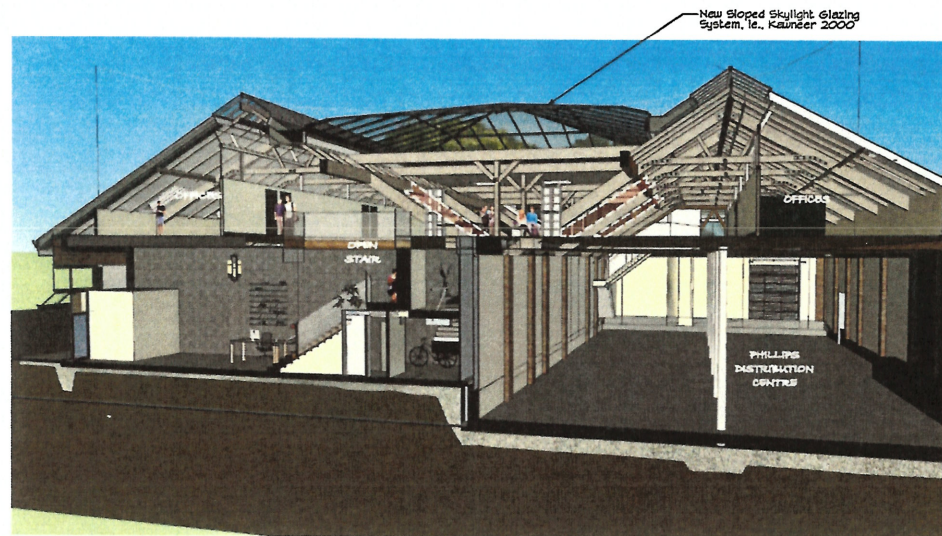

1 E/W Section Thru Model Looking North
Scale: Not To Scale

Received
City of Victoria

MAY 25 2018

Planning & Development Department
Development Services Division

Project:		Renovation & Second Floor Office Conversion 2051 Stora Street, 500-505 Discovery Street, Victoria, B.C.	1723
Application:		Rehabilitation & Heritage Development Permit Application	
Section:		Section	18/04/18
Date:		18/04/18	SK-06

