


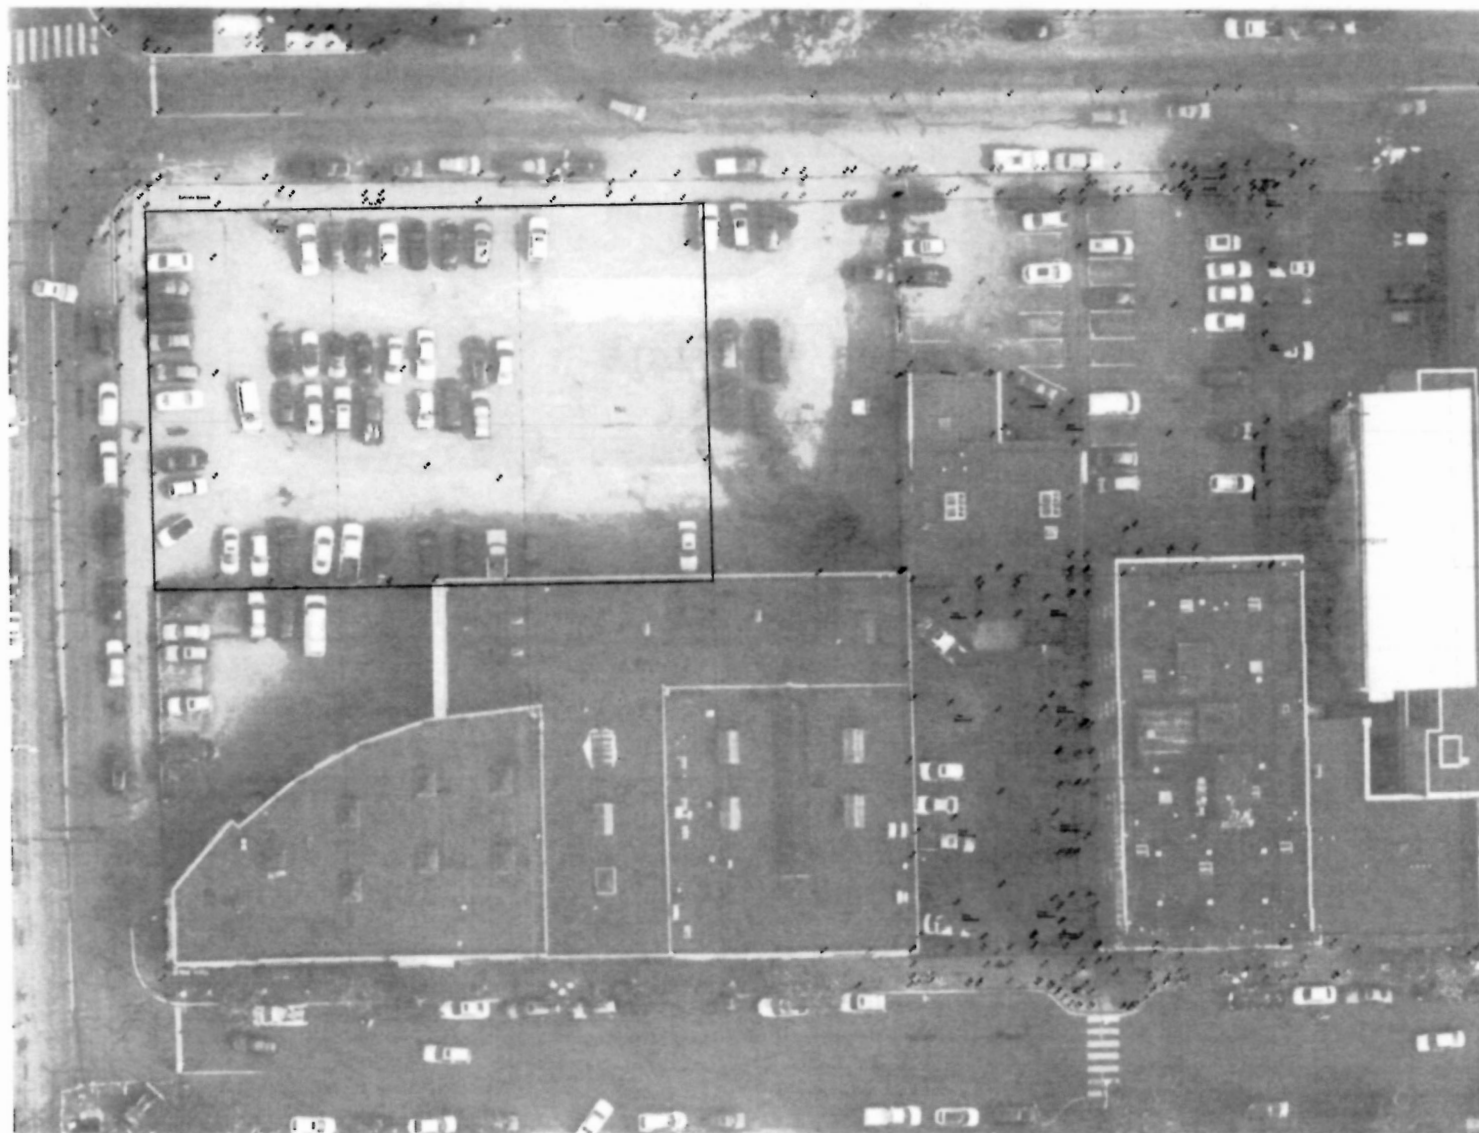

NOT TO SCALE
1:1000

THE SITE PLAN AND SURVEY MAP ARE THE PROPERTY OF THE SURVEYOR.
NO PART OF THIS MAP OR SURVEY MAP MAY BE REPRODUCED OR TRANSMITTED IN ANY FORM OR BY ANY MEANS, ELECTRONIC OR MECHANICAL, WITHOUT THE WRITTEN PERMISSION OF THE SURVEYOR.
THIS MAP IS A SURVEY MAP AND NOT A LEGAL DOCUMENT. IT IS NOT TO BE USED AS EVIDENCE IN COURT OR FOR ANY OTHER PURPOSE.
THE SURVEYOR'S OFFICE IS LOCATED AT 1000 BROADVIEW AVE. S. VICTORIA, B.C. V8M 1A1.
TEL: 250-383-1111
FAX: 250-383-1112

REVISIONS AND COMMENTS
REVISIONS AND COMMENTS

SITE PLAN

LeFevre & Co.

Lots 484, 485, 486

Victoria City

Scale: 1:1000

DATE: 2018-07-10

BY: JEA

JEANERSON & ASSOCIATES

1000 BROADVIEW AVE. S. VICTORIA, B.C. V8M 1A1

TEL: 250-383-1111

FAX: 250-383-1112

1. Survey map

2. Section map

3. Section map

4. Section map

5. Section map

6. Section map

7. Section map

8. Section map

9. Section map

10. Section map

Christine Lintott
Architects

1000 BROADVIEW AVE. S. VICTORIA, B.C. V8M 1A1

TEL: 250-383-1111

FAX: 250-383-1112

1. Survey map

2. Section map

3. Section map

2




OP Submission July 10, 2018

1000000


515 & 533 Chatham
Street
Victoria, BC

Project number	CLA 16-30
Date	July 10, 2018
Drawn by	BH
Checked by	CL

Scale 1:250

 

1 North Context Elevation - Chatham Street
1:250

 

3. West Context Elevation
1:250

JUL 16 2018

Planning & Development Department
Development Services Division



1 View from Chatham & Store St. - Looking SE
1:1



2 View Along Chatham St
1:1



3 Chatham St.
1:1




4 Chatham Building from Courtyard
1:1



5 View of Connecting Walkway from Courtyard
1:1

Christine Lintott
Architects

 

DP Submission: July 10, 2018

Revision
No. Description Date

Consultant
City of Victoria

JUL 16 2018

Planning & Development Department
Development Services Division

IRONWORKS


515 & 533 Chatham
Street
Victoria, BC

Perspective Studies

Project Number: A1.03
Date: July 10, 2018
By: BN
Checked By: CL

A1.03


Scale: 1:1

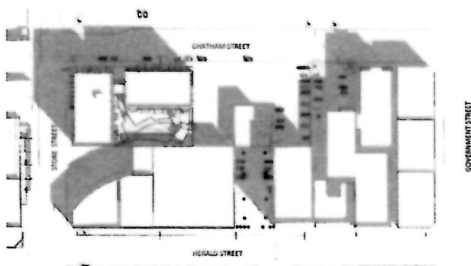

2 Shadow Study - Equinox - 10AM
1:1000




3 Shadow Study - Equinox - 3PM
1:1000

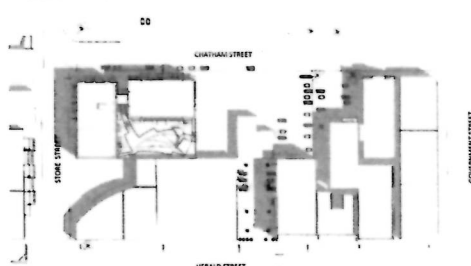

4 Shadow Study - Summer Solstice - 10AM
1:1000



7 Shadow Study - Winter Solstice - 10AM
1:1000

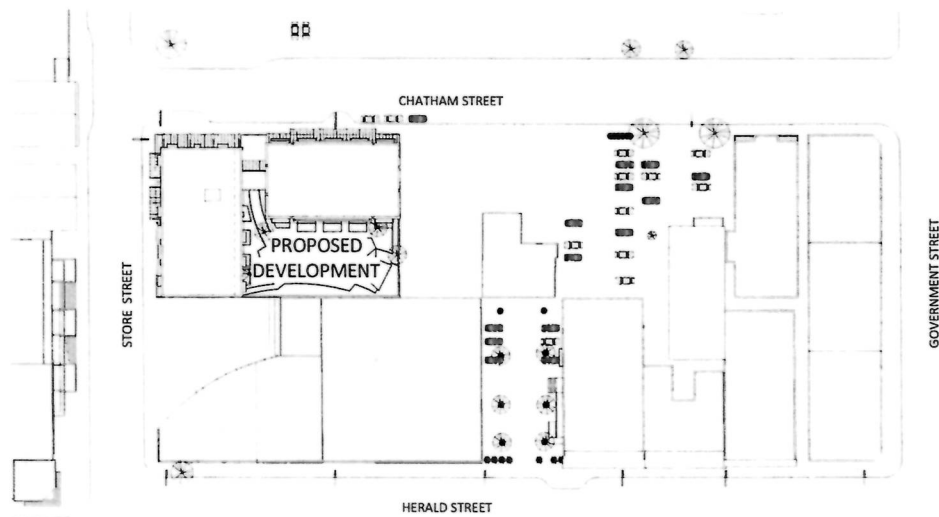


1 Site Context Plan
1:500



5 Shadow Study - Summer Solstice - 1PM
1:1000



8 Shadow Study - Winter Solstice - 1PM
1:1000

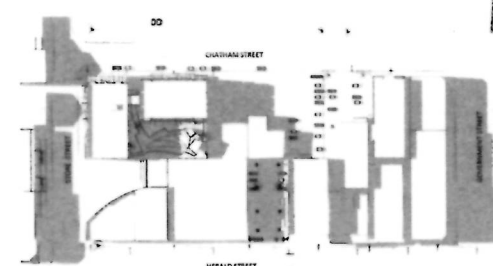

6 Shadow Study - Summer Solstice - 3PM
1:1000



9 Shadow Study - Winter Solstice - 3PM
1:1000

Christine Lintott
Architects

515 & 533 Chatham Street
Victoria, BC
V8T 1A5
Tel: 250.683.7884
Fax: 250.683.7885
www.christinelintott.ca

DR Submission July 10, 2018

Revision No. Description Date

Received
City of Victoria

JUL 16 2018

Consultant

Planning & Development Department
Development Services Division

IRONWORKS

515 & 533 Chatham
Street
Victoria, BC

Shadow Studies

Project number: CIA 16-30
Date: July 10, 2018
Drawn by: BH
Checked by: CL

A1.04

Scale: As indicated

THIS DRAWING IS A COPYRIGHT DRAWING & SHALL NOT BE REPRODUCED OR REVISED WITHOUT WRITTEN PERMISSION FROM CHRISTINE LINTOTT ARCHITECT. THIS DRAWING SHALL NOT BE USED FOR CONSTRUCTION PURPOSES UNTIL VARIOUS APPROVED & ISSUED BY CHRISTINE LINTOTT ARCHITECT TO THE GENERAL CONTRACTOR. PLEASE CHECK & VERIFY ALL DIMENSIONS & REPORT ALL ERRORS & OMISSIONS TO CHRISTINE LINTOTT ARCHITECT. DO NOT SCALE THE DRAWINGS.

Building Code Analysis - Overview - Mixed Use Building

[illegible]

GENERAL INFORMATION		ANALYSIS		EXPLANATION		ACTION	
ID	DESCRIPTION	STATUS	DATE	TIME	LOCATION	REMARKS	REMARKS
1	PROJECT START	NA	2023-01-01	08:00	NA	NA	NA
2	PROJECT END	NA	2023-01-01	18:00	NA	NA	NA
3	PROJECT START DATE	NA	2023-01-01	08:00	NA	NA	NA
4	PROJECT END DATE	NA	2023-01-01	18:00	NA	NA	NA
5	PROJECT START TIME	NA	2023-01-01	08:00	NA	NA	NA
6	PROJECT END TIME	NA	2023-01-01	18:00	NA	NA	NA
7	PROJECT START LOCATION	NA	2023-01-01	08:00	NA	NA	NA
8	PROJECT END LOCATION	NA	2023-01-01	18:00	NA	NA	NA
9	PROJECT START DATE	NA	2023-01-01	08:00	NA	NA	NA
10	PROJECT END DATE	NA	2023-01-01	18:00	NA	NA	NA
11	PROJECT START TIME	NA	2023-01-01	08:00	NA	NA	NA
12	PROJECT END TIME	NA	2023-01-01	18:00	NA	NA	NA
13	PROJECT START LOCATION	NA	2023-01-01	08:00	NA	NA	NA
14	PROJECT END LOCATION	NA	2023-01-01	18:00	NA	NA	NA
15	PROJECT START DATE	NA	2023-01-01	08:00	NA	NA	NA
16	PROJECT END DATE	NA	2023-01-01	18:00	NA	NA	NA
17	PROJECT START TIME	NA	2023-01-01	08:00	NA	NA	NA
18	PROJECT END TIME	NA	2023-01-01	18:00	NA	NA	NA
19	PROJECT START LOCATION	NA	2023-01-01	08:00	NA	NA	NA
20	PROJECT END LOCATION	NA	2023-01-01	18:00	NA	NA	NA
21	PROJECT START DATE	NA	2023-01-01	08:00	NA	NA	NA
22	PROJECT END DATE	NA	2023-01-01	18:00	NA	NA	NA
23	PROJECT START TIME	NA	2023-01-01	08:00	NA	NA	NA
24	PROJECT END TIME	NA	2023-01-01	18:00	NA	NA	NA
25	PROJECT START LOCATION	NA	2023-01-01	08:00	NA	NA	NA
26	PROJECT END LOCATION	NA	2023-01-01	18:00	NA	NA	NA
27	PROJECT START DATE	NA	2023-01-01	08:00	NA	NA	NA
28	PROJECT END DATE	NA	2023-01-01	18:00	NA	NA	NA
29	PROJECT START TIME	NA	2023-01-01	08:00	NA	NA	NA
174	PROJECT END TIME	NA	2023-01-01	18:00	NA	NA	NA
175	PROJECT START LOCATION	NA	2023-01-01	08:00	NA	NA	NA
176	PROJECT END LOCATION	NA	2023-01-01	18:00	NA	NA	NA
177	PROJECT START DATE	NA	2023-01-01	08:00	NA	NA	NA
178	PROJECT END DATE	NA	2023-01-01	18:00	NA	NA	NA
179	PROJECT START TIME	NA	2023-01-01	08:00	NA	NA	NA
180	PROJECT END TIME	NA	2023-01-01				

DIP Submission July 10, 2018

Revision		
No.	Description	Date

Consultant

IRONWORKS

515 & 533 Chatham
Street
Victoria, BC

Building Code Analysis

Project number	CIA 16-30
Date	July 10, 2018
Drawn by	BH
Checked by	CL

A1.05

Scale 1:1



Received
City of Victoria

JUL 16 2018

Planning & Development Department:
Development Services Division

Parking Schedule	
Staff Type	Count
Chatham & Store St Level	27
Regular Staff	27
Parking Level 1	
HC Accessible Staff	1
Regular Staff	61
62	
Total Staff: 89	

Class I Bicycle Parking	
Type	Count
Standard Bike Space	55
Vertical Bike Space	38
Total Bike Spaces: 113	

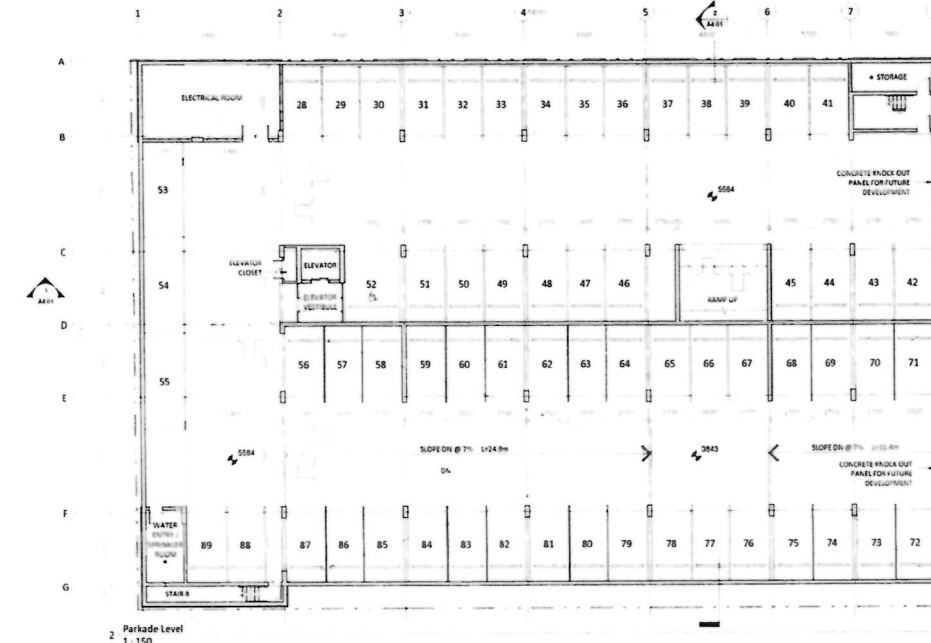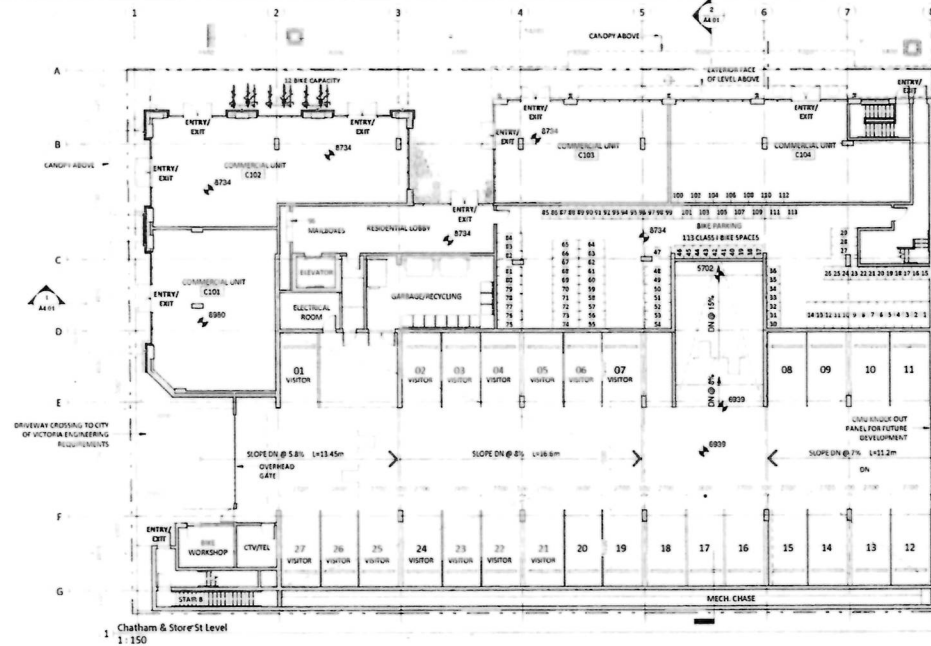

Received
City of Victoria
JUL 12 2018
Planning & Development Department
Development Services Division

Christine Lintott
Architects

GP Submission July 10, 2018

Revision
No. Description Date

Consultant

IRONWORKS
515 & 533 Chatham
Street
Victoria, BC

Parkade, Chatham St Level
Plans



Project number: CIA 16-30
Date: July 10, 2018
Drawn by: BH
Checked by: CL

A2.01

Scale 1:150

THIS DRAWING IS A COPYRIGHTED DOCUMENT & SHALL NOT BE REPRODUCED OR REVISED WITHOUT WRITTEN PERMISSION FROM CHRISTINE LINTOTT ARCHITECTS. THIS DRAWING SHALL NOT BE USED FOR CONSTRUCTION PURPOSES UNTIL THE GENERAL CONTRACTOR HAS REVIEWED AND REPORTED ALL ERRORS & OMISSIONS TO CHRISTINE LINTOTT ARCHITECTS. DO NOT SCALE THE DRAWINGS.

Suite Summary		
Name	Count	
Level 2		
1 Bedroom	15	
Studio	7	
Level 3		
1 Bedroom	16	
Studio	6	
Level 4		
1 Bedroom	16	
Studio	6	
Level 5		
1 Bedroom	16	
Studio	6	
Total Suites	85	

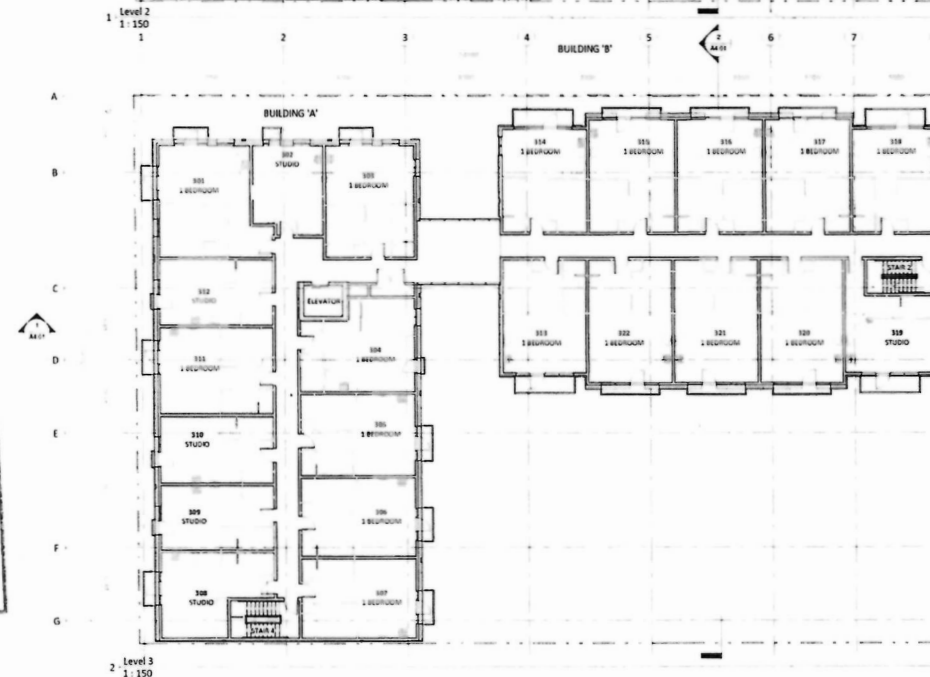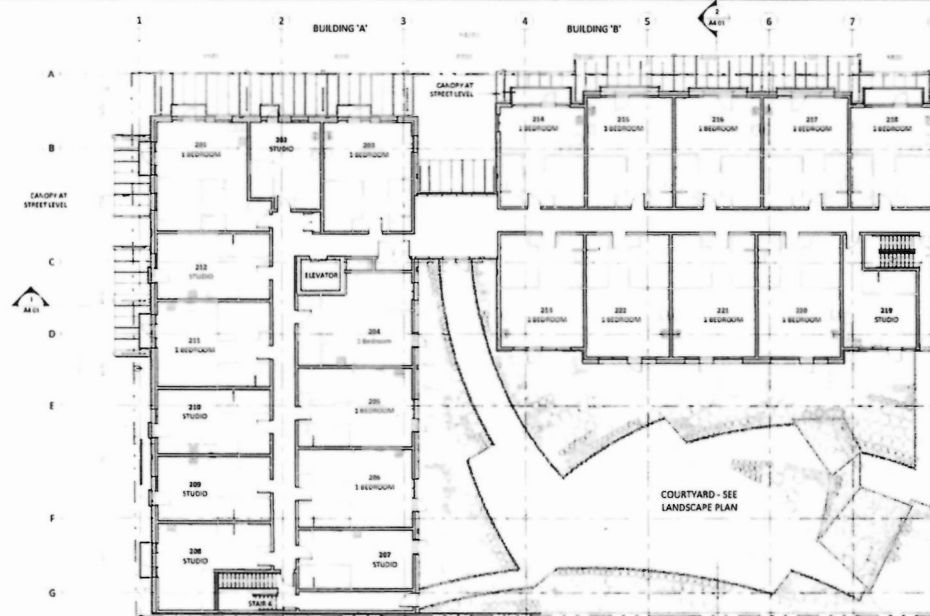

Received
City of Victoria

JUL 16 2018

Planning & Development Department
Development Services Division

Christine Lintott
Architects

UP Submission July 10, 2018

Revision
No. Description Date

1

Consultant

IRONWORKS

515 & 533 Chatham
Street
Victoria, BC

Courtyard, Level 3 & 4
Plans

Project Number: CLA 16-30
Date: July 10, 2018
Drawn by: BH
Checked by: CL

A2.02

Scale: 1:150

THIS DRAWING IS A COPYRIGHTED DRAWING AND SHALL NOT BE REPRODUCED OR ADAPTED WITHOUT WRITTEN PERMISSION FROM CHRISTINE LINTOTT ARCHITECTS. THIS DRAWING SHALL NOT BE USED FOR CONSTRUCTION PURPOSES UNTIL IT IS APPROVED IN WRITING BY CHRISTINE LINTOTT ARCHITECTS TO DO SO. THE CONSULTANT SHALL CHECK & VERIFY ALL DIMENSIONS & REPORT ALL ERRORS & OMISSIONS TO CHRISTINE LINTOTT ARCHITECTS. DO NOT SCALE THIS DRAWING.

The floor plan shows two main buildings, Building A and Building B, connected by a central corridor. Building A is on the left and contains rooms 101 through 108. Building B is on the right and contains rooms 110 through 119. The plan includes a grid system with columns 1 through 8 and rows A through G. A north arrow is located in the upper right corner, pointing towards the top right. The rooms are labeled with their numbers and types, such as '1 BEDROOM', 'STUDIO', and 'ELEVATOR'. The plan also shows a staircase and a set of stairs labeled 'STAIRS' and 'DOWN'.

Level 1, 150

Building A:

- 101 1 BEDROOM
- 102 STUDIO
- 103 1 BEDROOM
- 104 STUDIO
- 105 1 BEDROOM
- 106 1 BEDROOM
- 107 STUDIO
- 108 1 BEDROOM

Building B:

- 110 1 BEDROOM
- 111 1 BEDROOM
- 112 2 BEDROOM
- 113 1 BEDROOM
- 114 2 BEDROOM
- 115 1 BEDROOM
- 116 1 BEDROOM
- 117 2 BEDROOM
- 118 2 BEDROOM
- 119 STUDIO

Other Features:

- ELEVATOR
- STAIRS
- DOWN


A2.03

Received
City of Victoria
JUL 16 2009
Planning & Development Department
Development Services Division

MATERIALS LEGEND

1. CURTAINS
2. GLAZING
3. LIGHT GREY METAL PANEL CLADDING
4. COR-TEN METAL PANEL CLADDING
5. POLY-FINISHED METAL CLADDING
6. PAINTED STEEL CHANNEL
7. WEATHERING STEEL CHANNEL
8. METAL CANOPY FRAME
9. METAL AND GLASS GUARD
10. METAL RAIN WATER SCUFFING AND LEADER
11. SPANDREL
12. BUILT-UP METAL CORNICE

ELEVATIONS IDENTIFY RELATIVE PLACEMENT OF MATERIALS, INTENT OF LAYOUT AND SPATIAL RELATIONSHIPS BETWEEN ELEMENTS ONLY. FOR ACCURATE MATERIAL PROPERTIES INCLUDING TEXTURE AND COLOUR REFER TO MATERIAL BOARD.

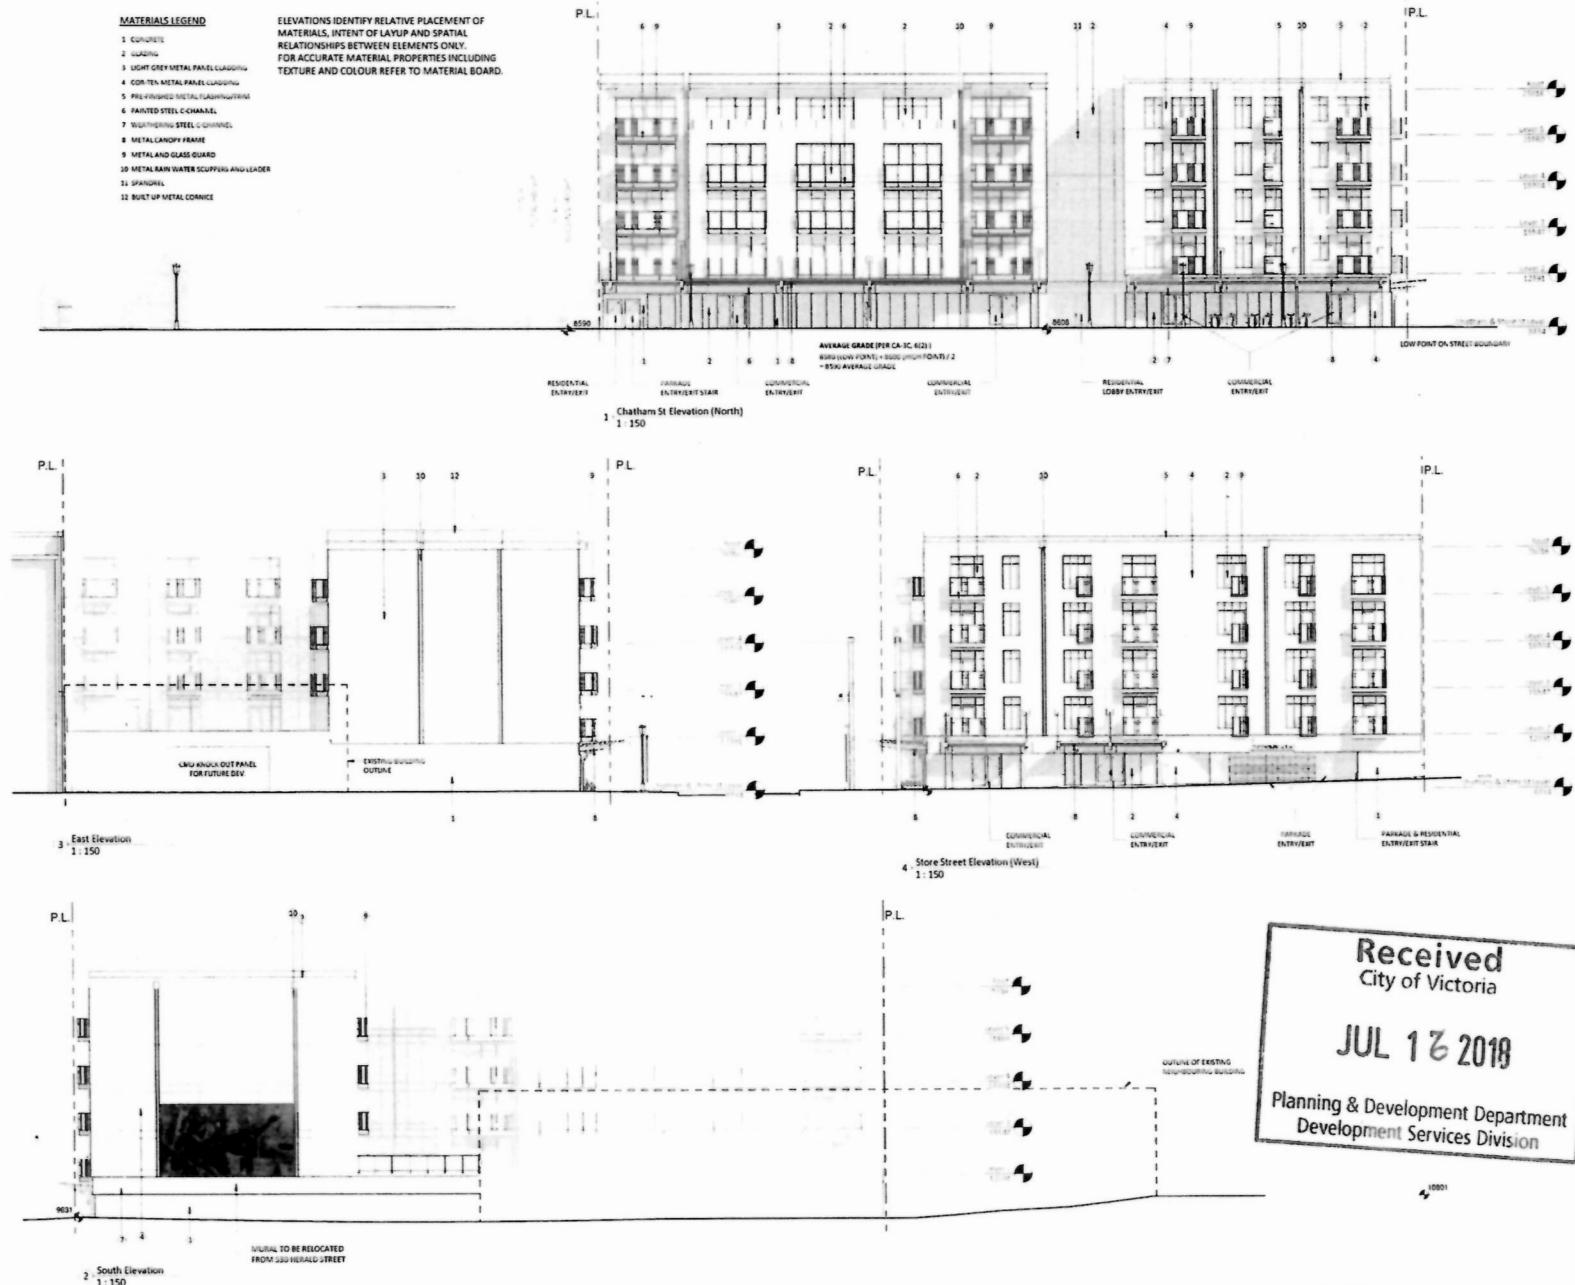

Christine Lintell
Architects

July 10, 2018

Revision

No. Description Date

Consultant



IRONWORKS

515 & 533 Chatham
Street
Victoria, BC

Overall Elevations


Project number: CLA 16-30
Date: July 10, 2018
Drawn by: BH
Checked by: CL

A3.01


Scale: 1: 150




1 BLDG A East Elevation
1:150

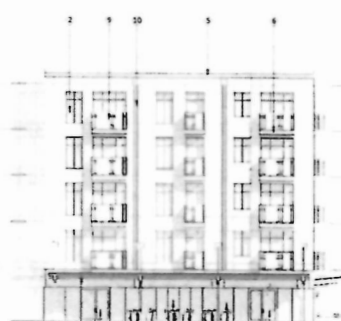


2 BLDG A North Elevation
1:150

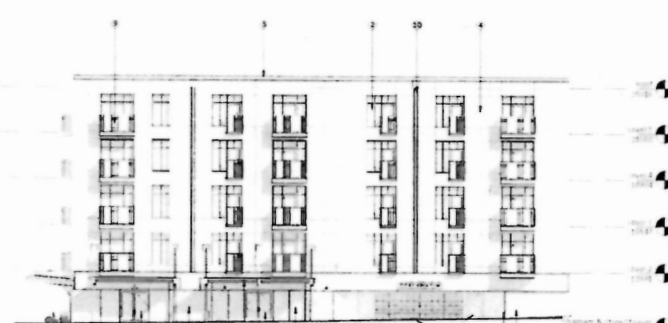


4 BLDG A West Elevation
1:150

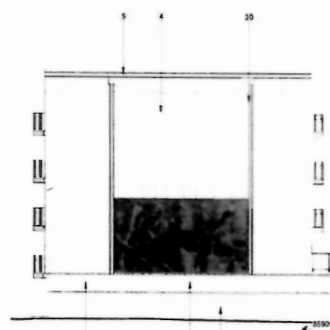


3 BLDG A South Elevation
1:150

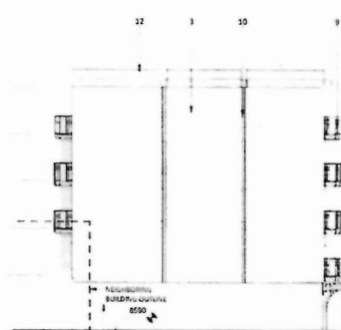


5 BLDG B East Elevation
1:150

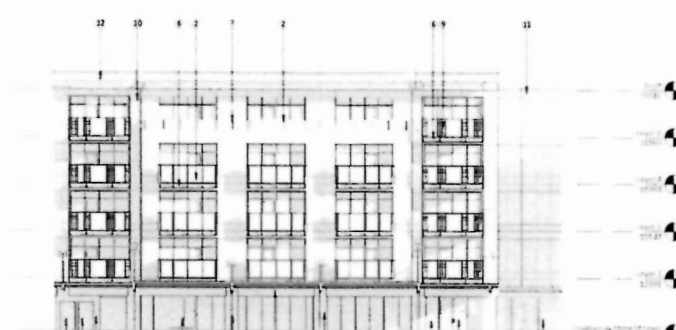

6 BLDG B North Elevation
1:150

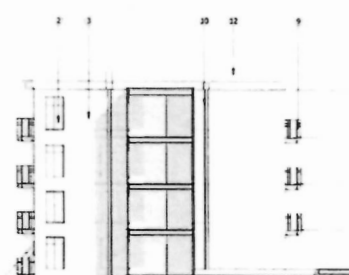

7 BLDG B West Elevation
1:150

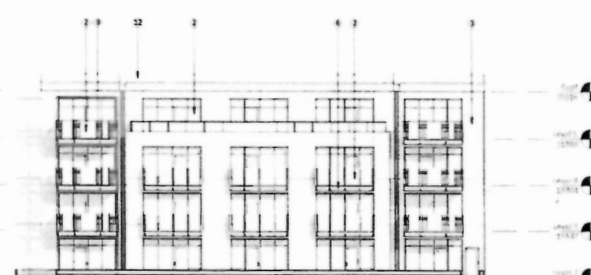

8 BLDG B South Elevation
1:150

MATERIALS LEGEND

1. CONCRETE
2. GLASS
3. LIGHT GREY METAL PANEL CLADDING
4. COR-TEN METAL PANEL CLADDING
5. PRE-FINISHED METAL FLASHING/TRIM
6. PAINTED STEEL C CHANNEL
7. WEATHERING STEEL C CHANNEL
8. METAL CANOPY FRAME
9. METAL AND GLASS GUARD
10. METAL RAIN WATER SCUPPERS AND LEADER
11. SPANDREL
12. BUILT UP METAL CORNICE

ELEVATIONS IDENTIFY RELATIVE PLACEMENT OF MATERIALS, INTENT OF LAYOUT AND SPATIAL RELATIONSHIPS BETWEEN ELEMENTS ONLY. FOR ACCURATE MATERIAL PROPERTIES INCLUDING TEXTURE AND COLOUR REFER TO MATERIAL BOARD.

Received
City of Victoria

JUL 16 2018

Planning & Development Department
Development Services Division

Christine Lintett
Architects

Submission Date: July 10, 2018

Revision

No. Description Date

Consultant

IRONWORKS


515 & 533 Chatham
Street
Victoria, BC

Building Elevations


Project Number: CLA 15-30
Date: July 10, 2018
Drawn by: BH
Checked by: CL

A3.02

Scale: 1:150

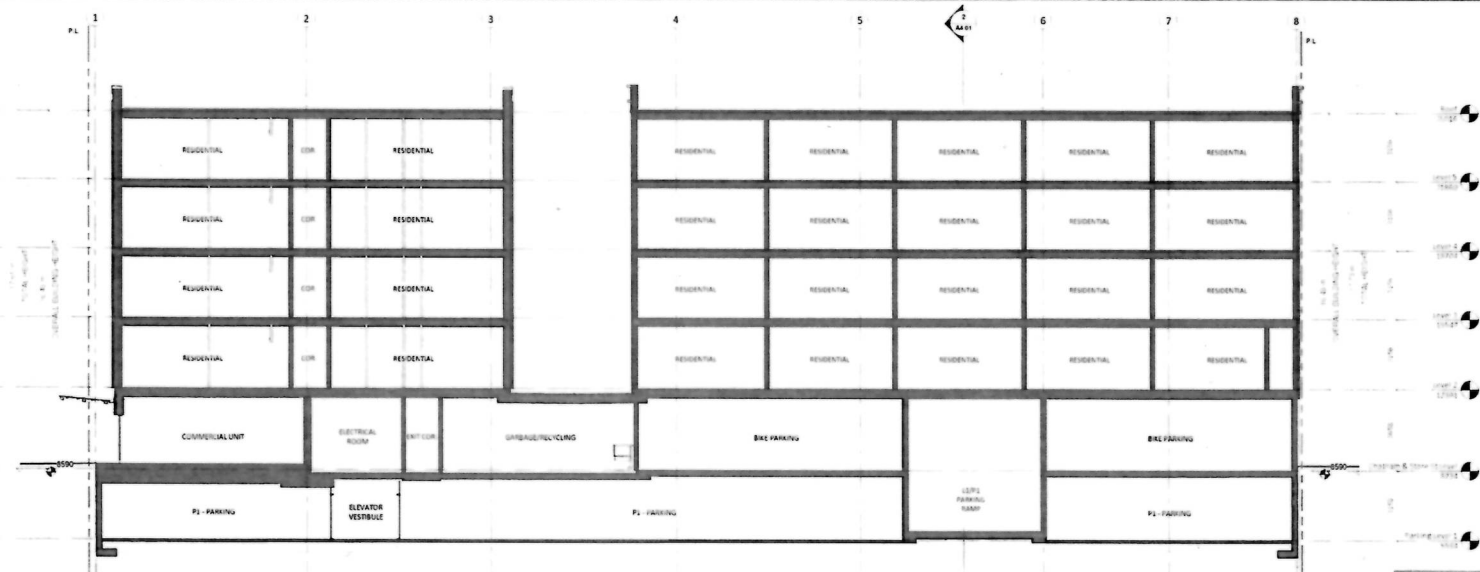

1 Long Section
1:100

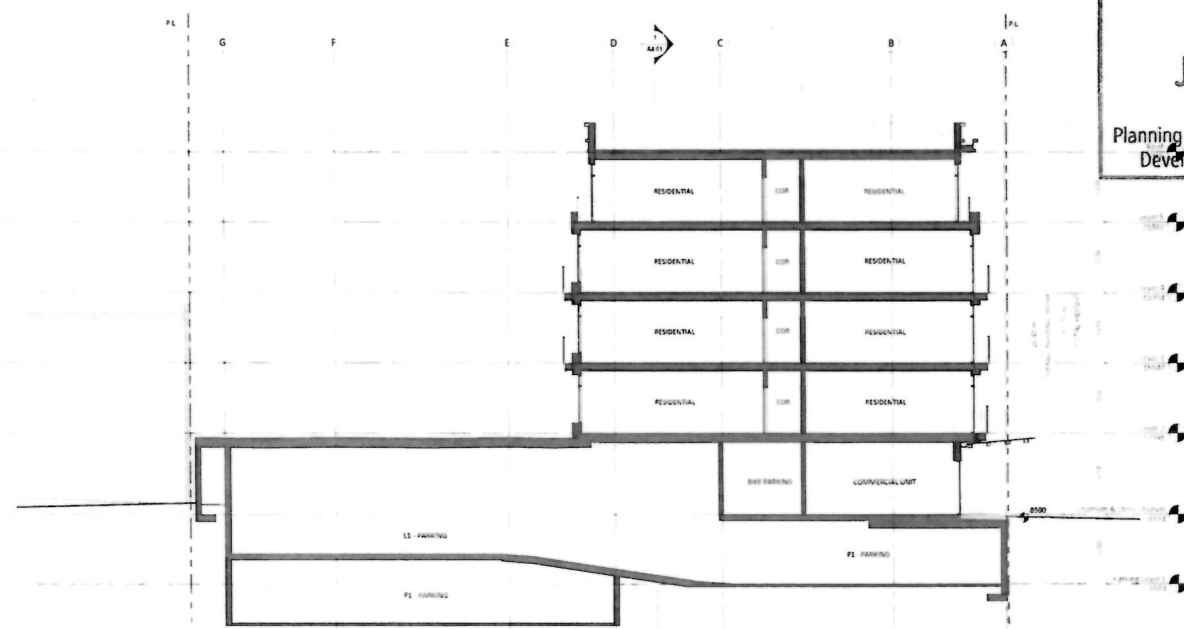

2 Cross Section
1:100

THIS DRAWING IS A COPYRIGHT DRAWING & SHALL NOT BE REPRODUCED OR REVISED WITHOUT WRITTEN PERMISSION FROM CHRISTINE LINTOTT ARCHITECTS. THIS DRAWING SHALL NOT BE USED FOR CONSTRUCTION PURPOSES UNTIL SIGNED, OR APPROVED & ISSUED BY CHRISTINE LINTOTT ARCHITECTS. THE GENERAL CONTRACTOR SHALL CHECK & VERIFY ALL DIMENSIONS & REPORT ALL ERRORS & OMISSIONS TO CHRISTINE LINTOTT ARCHITECT. DO NOT SCALE THE DRAWINGS.

Christine Lintott
Architects

DP Submission July 10, 2018

Revision
No. Description Date

Received
City of Victoria

JUL 16 2018

Planning & Development Department
Development Services Division

IRONWORKS


515 & 533 Chatham
Street
Victoria, BC

Building Sections

Project number: CLA 16-30
Date: July 10, 2018
Drawn by: BH
Checked by: CL


A4.01

Scale 1:100

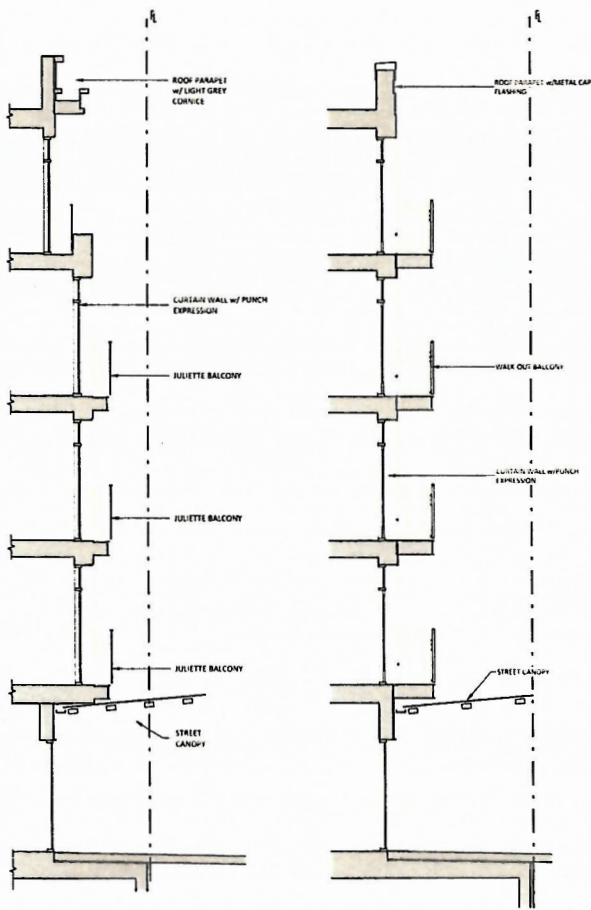


① Metal Panel Cladding Section
1:50

② Corten Panel Cladding Section
1:50

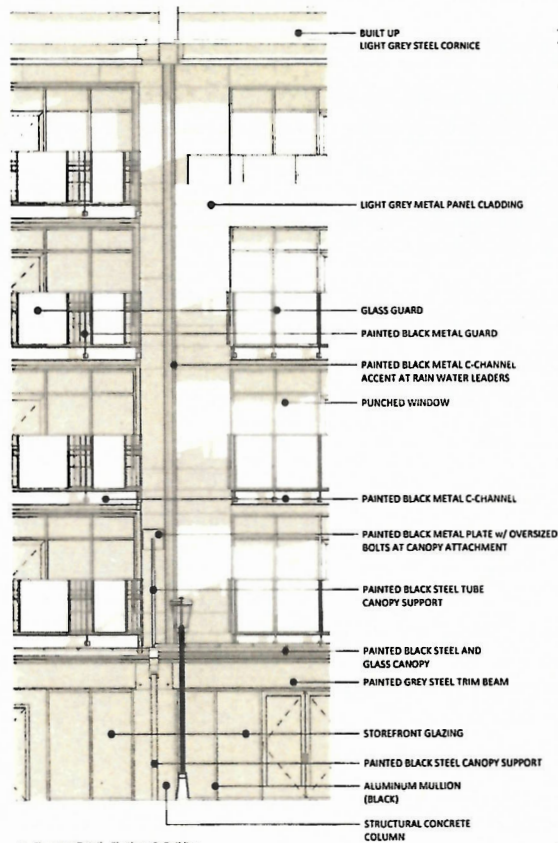

③ Elevation Detail - Chatham St Building
1:50

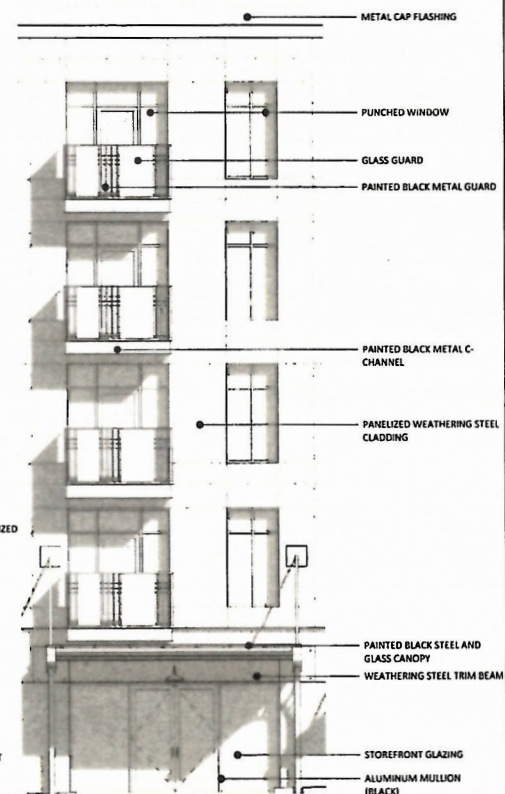

④ Elevation Detail - Store St Building
1:50



PRECEDENT - METAL PANEL CLADDING



PRECEDENT - PANELIZED WEATHERING STEEL CLADDING



Christine Lintott
Architects

DP Submission July 10, 2018

Revision
No. Description Date

Consultant

IRONWORKS
515 & 533 Chatham
Street
Victoria, BC

Cladding Details

Project Number: CLA 16-30


Date: July 10, 2018

Drawn by: BH


Checked by: CL

A9.01


Scale: 1:50

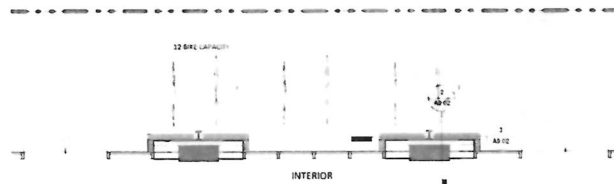


1 Chatham & Store St Level - Entry Columns
1:50

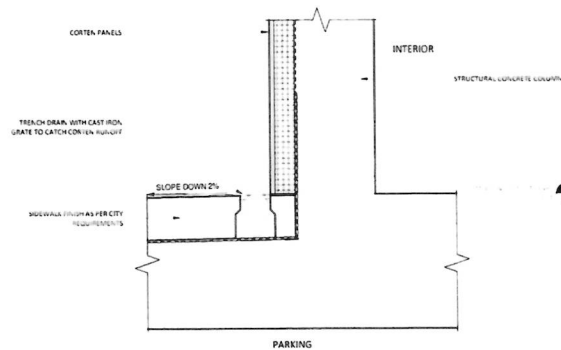

2 Section 1 at Chatham Street Entry
1:10

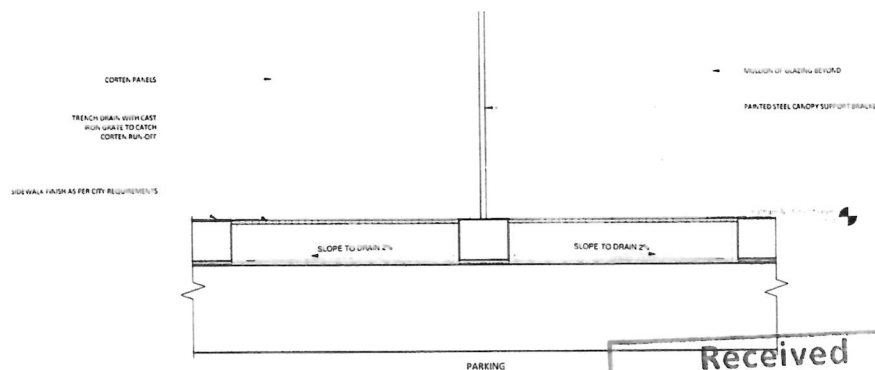

3 Section 2 at Chatham Street Entry
1:10

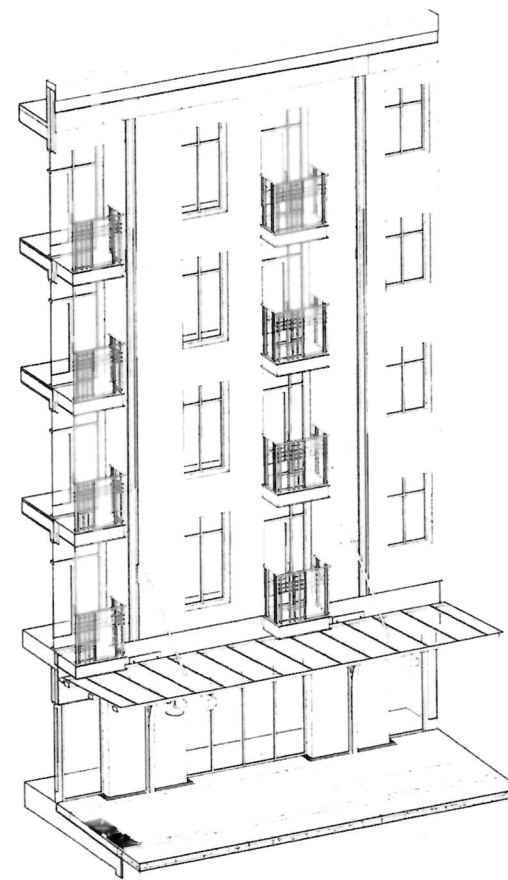

4 Entrance at Chatham Street



5 Grate Sample
1:1500

Christine Lintott
Architects

Of Submission July 10, 2018

Revision No.	Description	Date

Consultant

IRONWORKS

515 & 533 Chatham
Street
Victoria, BC

Weathering Steel
Termination Details

Project number: CLA 16-30
Date: July 10, 2018
Drawn by: BH
Checked by: CL

A9.02

Scale: As indicated

Received
City of Victoria

JUL 16 2018

Planning & Development Department
Development Services Division



CHATHAM & STORE STREET



GUARDS / GATES



COURTYARD FURNITURE



FINS / SHADES



CAST IRON DOWNSPOUT



EXTERIOR LIGHTING



SIGNAGE



COURTYARD PAVING



PROJECT SIGNAGE

Christine Lintott
Architects

July 10, 2018

Revision No.	Description	Date
--------------	-------------	------

Consultant

IRONWORKS

515 & 533 Chatham
Street
Victoria, BC

Character Details

Project Number	CJA 16-30
Date	July 10, 2018
Location	BC
Client	CL

A9.03

Received
City of Victoria
JUL 16 2018
Planning & Development Department
Development Services Division

