

GASTONCASTANO
ARCHITECT ABC
P.O. BOX 30013
VICTORIA BC
250-668-6656

REVISIONS	
NO.	DATE FOR
1	2018.05.19
2	2018.07.11

CONSULTANT

THIS DRAWING IS A COPYRIGHTED WORK AND SHALL NOT BE REPRODUCED OR TRANSMITTED IN ANY FORM OR BY ANY MEANS, WITHOUT WRITTEN PERMISSION FROM THE ARCHITECT. THIS DRAWING MUST BE RETURNED TO THE ARCHITECT UPON COMPLETION OF WORK OR UPON RECEIPT OF A LETTER FROM THE ARCHITECT MARKED "ISSUED FOR CONSTRUCTION". THE CONTRACTOR SHALL CHECK AND VERIFY ALL DIMENSIONS AND REPORT ALL DISCREPANCIES TO THE ARCHITECT. THE ARCHITECT'S ARCHITECTURE DO NOT SCALE THE DRAWINGS.

PROJECT NAME
FARMACY
DVP Application


PROJECT ADDRESS
1402 - 1404 Douglas
VICTORIA, BC

DRAWING TITLE
BASEMENT PLAN

DATE
JULY 11, 2018

SCALE
1/4" = 1'-0"

DRAWING NO.
A1.0

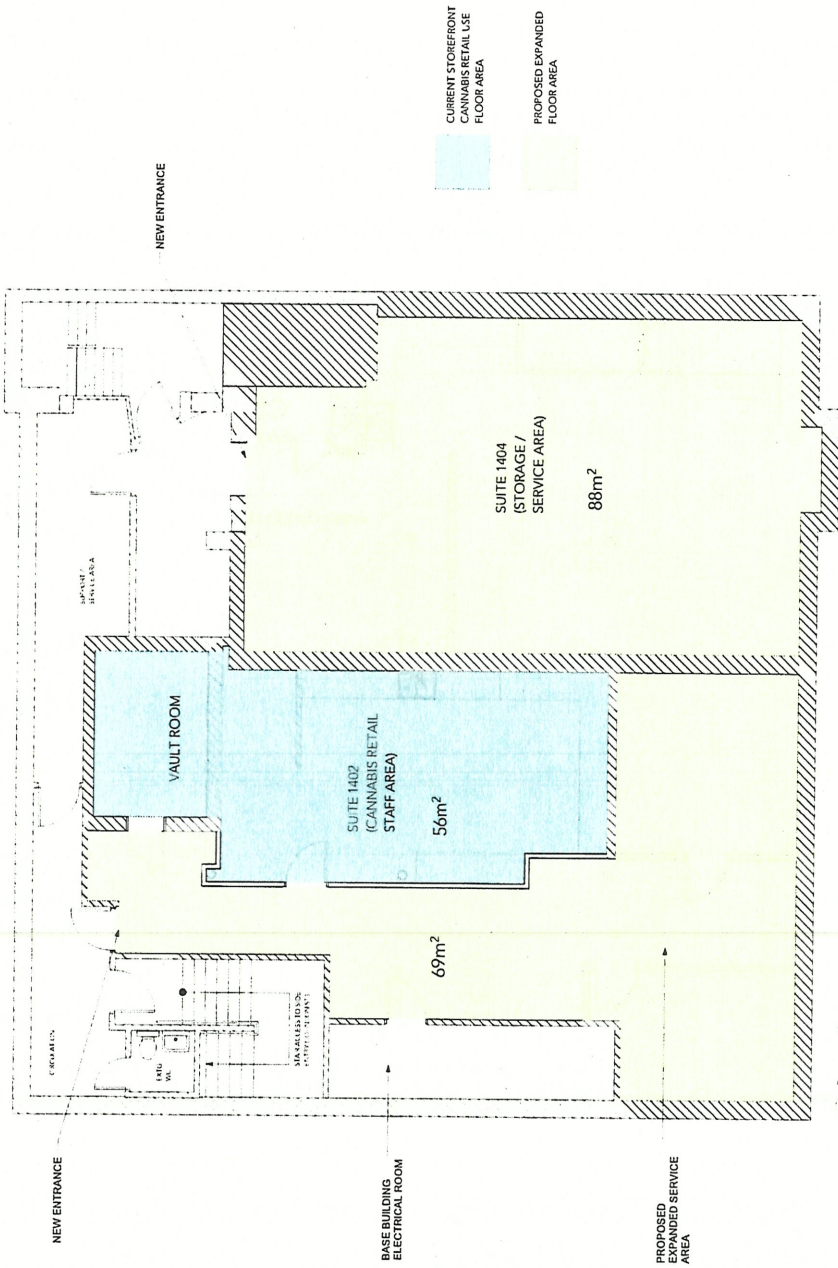

Received
City of Victoria
AUG 27 2018
Planning & Development Department
Development Services Division



GASTON CASTANO
 ARCHITECT
 P.O. BOX 39013
 880 JAMES BAY
 VICTORIA
 250-858-6966

TRACKING SHEET		
NO.	DATE	FOR
1	2018.06.19	REVIEW AND COMMENT
2	2018.07.11	DVP APPLICATION
-	-	-
-	-	-
-	-	-
-	-	-
CONSULTANT		

THIS DRAWING IS A COPYRIGHTED DOCUMENT AND SHALL NOT BE REPRODUCED OR REVISED WITHOUT THE WRITTEN PERMISSION OF ARCHITECTURE. THIS DRAWING MUST BE USED IN FULL COMPLIANCE WITH THE ARCHITECTURE AT THE TIME OF CONSTRUCTION. REQUEST THIS DRAWING SHALL NOT BE USED FOR ANY OTHER WORK UNLESS SPECIFICALLY MARKED FOR CONSTRUCTION. THE GENERAL CONTRACTOR SHALL BE RESPONSIBLE FOR ALL DIMENSIONS AND REPORT ALL ERRORS AND OMISSIONS TO EDGE DRAWINGS. SCALE DO NOT SCALE THE DRAWINGS.

PROJECT NAME
**FARMACY
 DVP Application**

PROJECT ADDRESS
**1402 - 1404 Douglas
 VICTORIA, BC**


DRAWING TITLE
MAIN FLOOR PLAN

DATE
JULY 11, 2018

SCALE
1/4" = 1'-0"

DRAWING NO.

A1.1

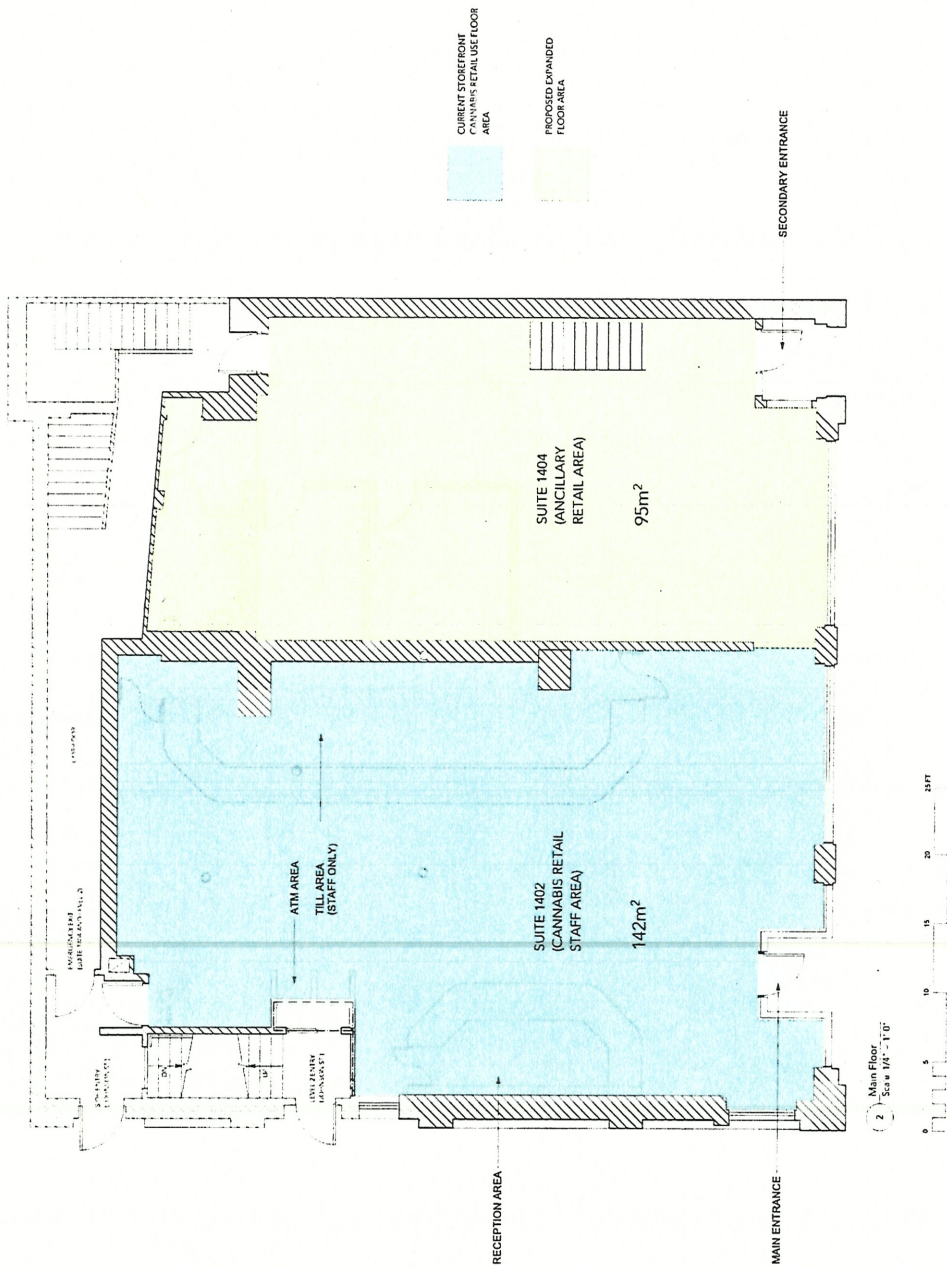

Received
 City of Victoria
AUG 27 2018
 Planning & Development Department
 Development Services Division

