
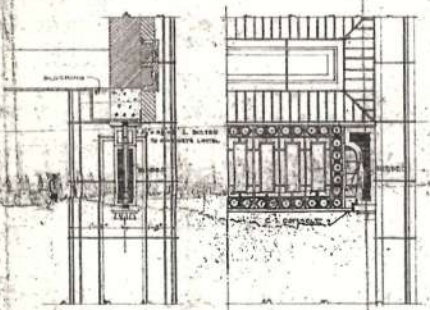
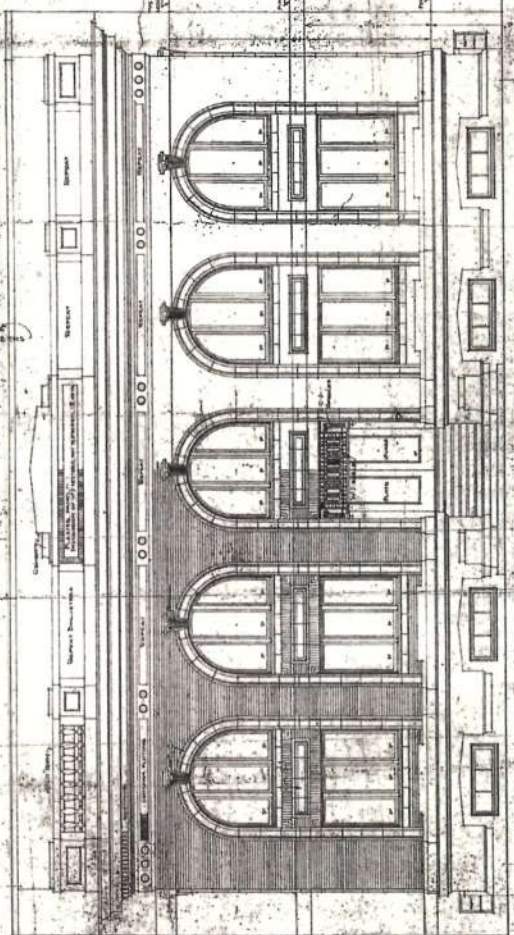
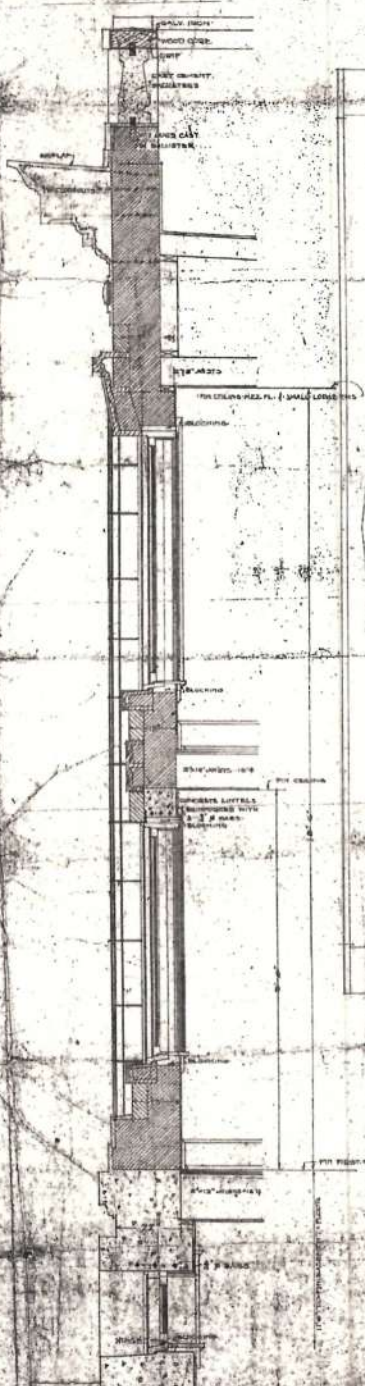


SHEET NO. 1001		SHEET TITLE: VARIOUS	
CLAD BUILDING VARIOUS ALTERATIONS & ADDITIONS 1 ST FLOOR PLAN, ELEVATIONS			
DATE:	BY:	SCALE:	PROJECT NO.:
10/15/10	J. G. GUNTER	1/4" = 1'-0"	1001
PREPARED BY: J. G. GUNTER CHECKED BY: J. G. GUNTER DATE: 10/15/10			
PROJECT: CLAD BUILDING VARIOUS LOCATION: 1001 1 ST AVENUE CITY: ST. LOUIS, MO.			
ARCHITECT: WILHELM GUNTER ENGINEERS: WILHELM GUNTER ARCHITECTS: WILHELM GUNTER			

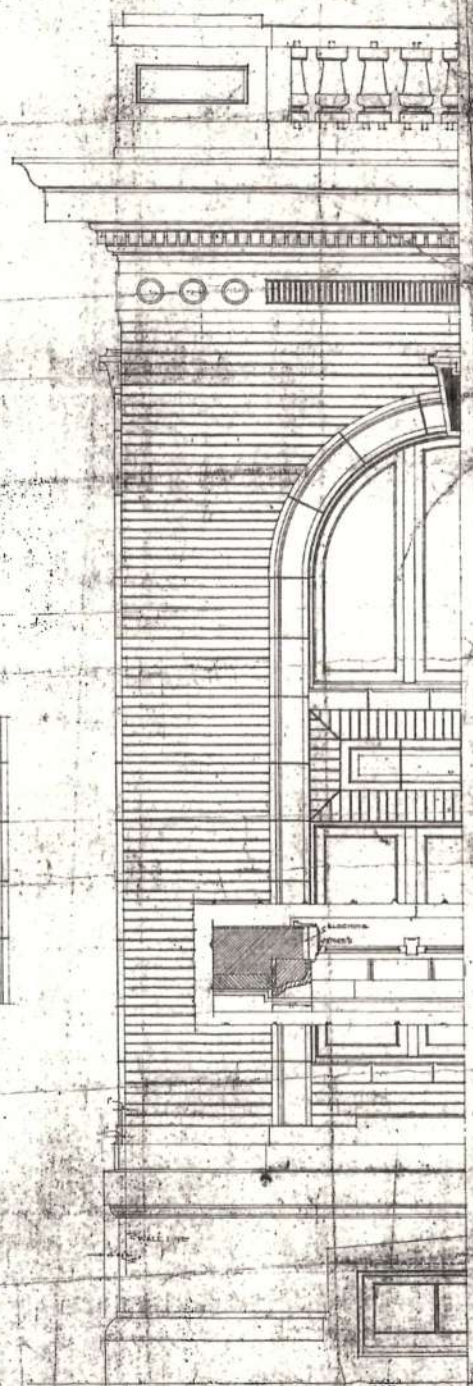

DETAIL OF W-1 SILL IN ENTRANCE

DETAIL OF FRONT

100 Truss
110.6

NEW BUILDING OF THE BISHOP'S OFFICE
NORTH SIDE OF NORTH PAUL STREET
PLAN AND ELEVATIONS
VICTORIA
LONDON
1912