



1 SITE PLAN CANOPY VARIANCE
A11
SCALE 1" = 10'-0"

[illegible]

PROJECT DATA:

FINLAYSON STREET

SITE LEGEND:

[illegible]

SHEET NOTES








SITE PLAN

ABBARCHI

**MAYFAIR SHOPPING
CENTRE EXPANSION**

**Ivanhoé
Cambridge**

ASK 0.1

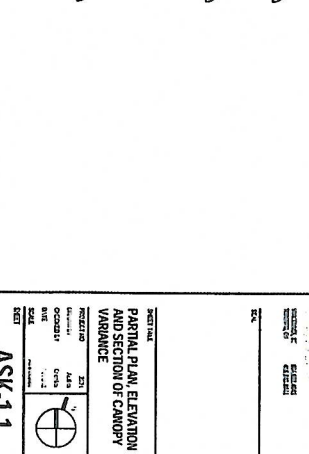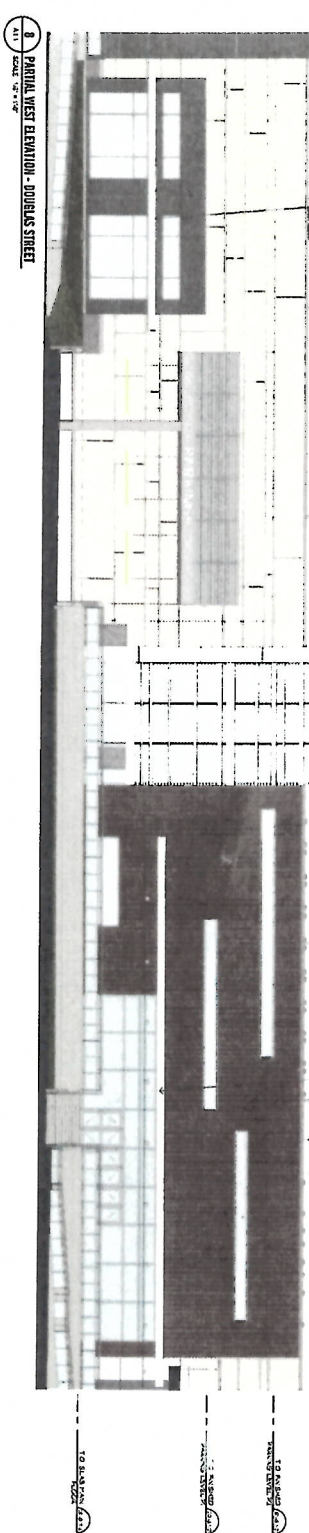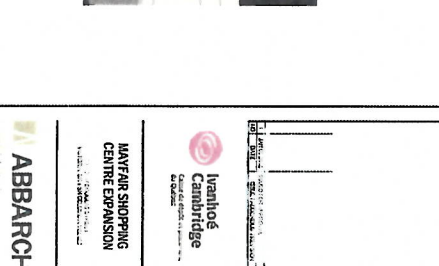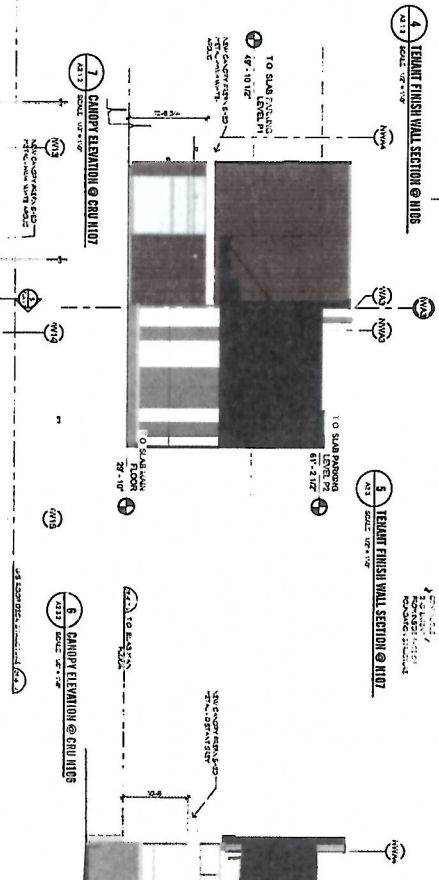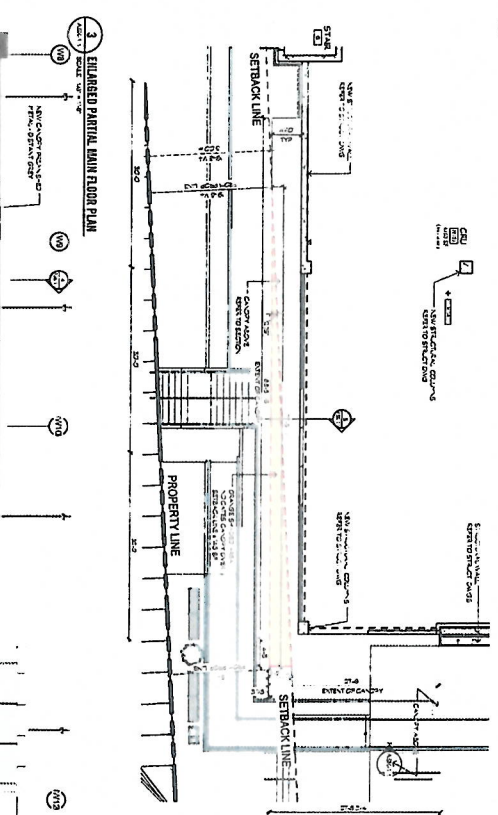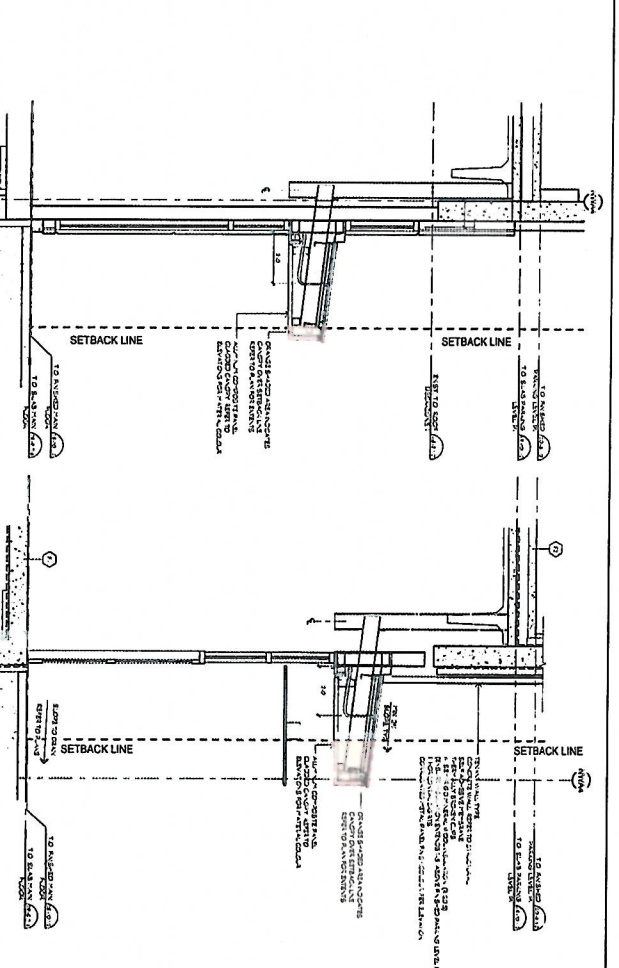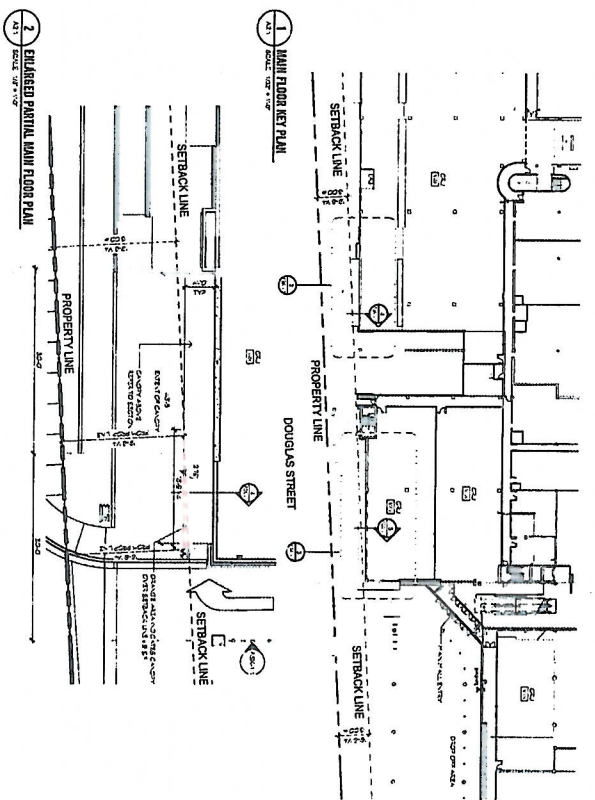

RECEIVED
CITY OF VICTORIA
DEEMED
JAN 23 2018
FEB 15 2018

SHEET NOTES

 **Ivanhoé
Cambridge**
Centre de études et pesquisas
do Québec

**MAYFAIR SHOPPING
CENTRE EXPANSION**

ABBARCHI

**PARTIAL PLAN, ELEVATION
AND SECTION OF CANOPY
VARIANCE**

ASK-1.1