

JUN 06 2017

Planning & Development Department
Community Planning Division




SITE PLAN
SCALE: N/A



PROJECT DATA INFORMATION


CIVIC ADDRESS: 543-545 HERALD STREET
LEGAL DESCRIPTION: LOT 482, VICTORIA CITY, P.L.D. 009-370-668
ZONE (EXISTING): CA-3C
SITE AREA (M²): 700 SQ.M.
UNIT FLOOR AREA (M²): 93 SQ.M.
PARKING STALLS: N/A
BICYCLE PARKING: REFER TO LETTER

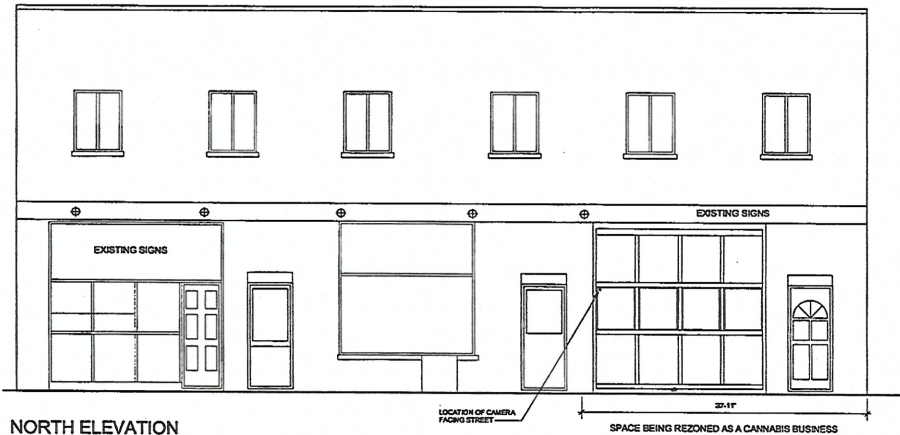

NORTH ELEVATION
Scale: 1/4" = 1'-0"



STREET CONTEXT
SCALE: N/A

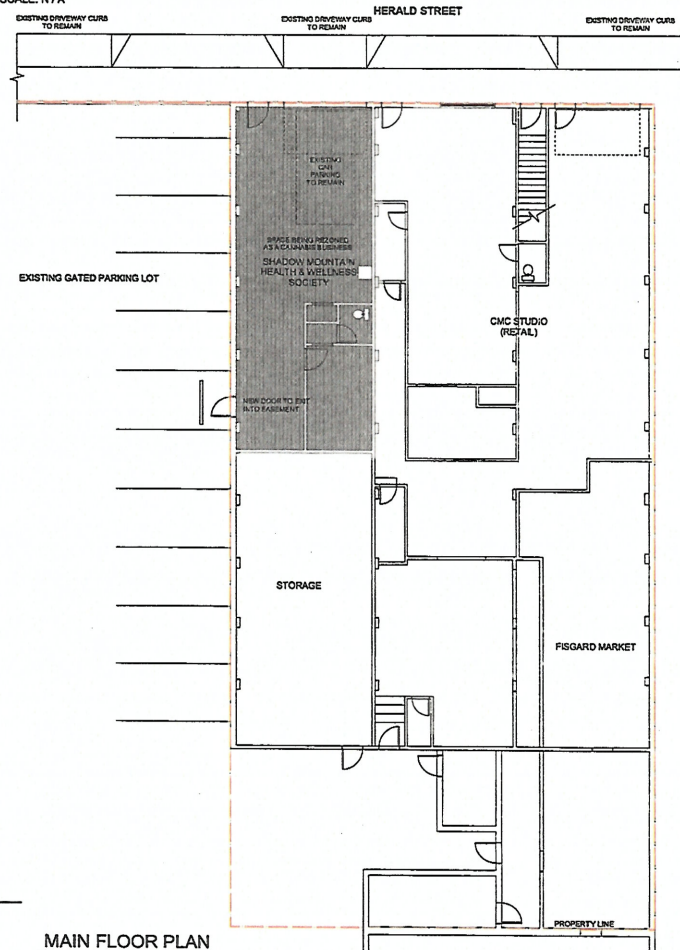

MAIN FLOOR PLAN
Scale: 1/8" = 1'-0"

KEY, CECCE ARCHITECTURE LTD.	
1124 FORT STREET, VICTORIA, V8W 2K6 Tel: 250 382 3823 email: info@keyceccoarchitecture.ca	
COMMENTS	
No.	Description
1	ISSUED FOR REZONING
2	ISSUED FOR CIVIC PERMIT
3	REVISED FOR REZONING
GENERAL NOTES	
Use of these drawings is limited to that identified in the consultation column. Do not construct from these drawings unless marked "Issued for construction"	
PROJECT	
SHADOW MOUNTAIN HEALTH & WELLNESS SOCIETY REZONING	
543 / 545 HERALD STREET	
REPORT TITLE	
CONTEXT SITE PLAN FLOOR PLAN ELEVATION	
SCALE	JOB No.
AS SHOWN	1722
DATE PLOTTED	A1.0
MAY 26, 2017	
DRAWN BY	
SK/MP	