




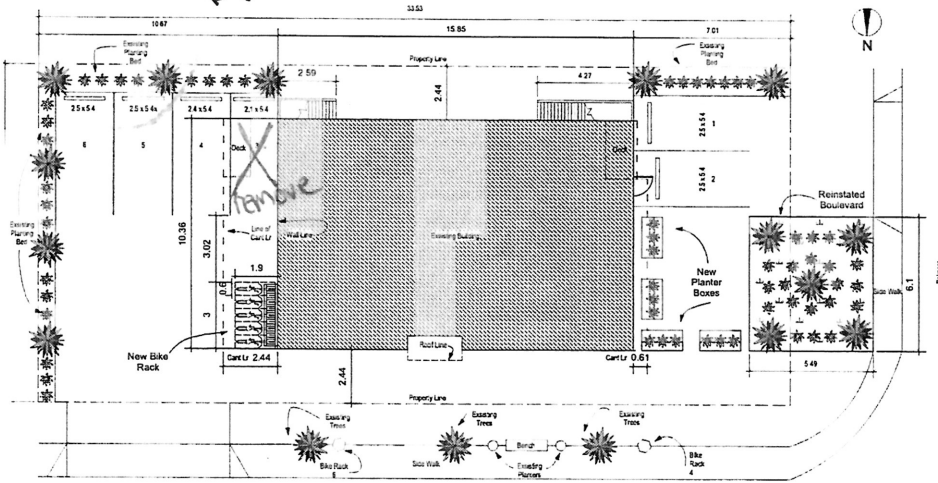

1 Site Plan
Scale: 1:100


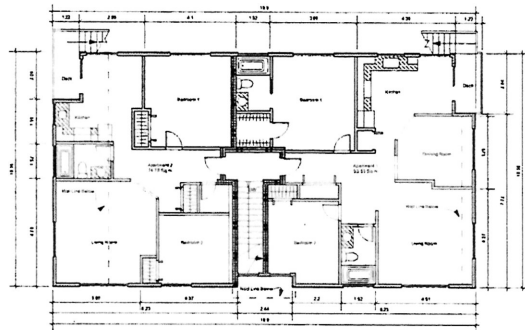


2 Existing Second Floor Plan
Scale: 1:100

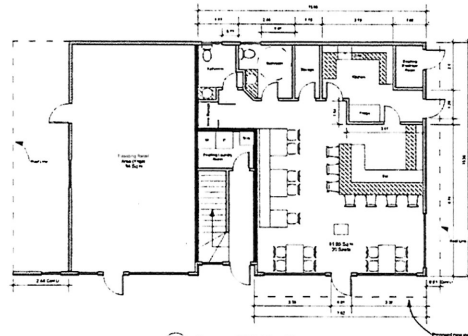

3 Proposed Main Floor Plan
Scale: 1:100

Project Information Table		
	Existing	Required
Zoning	C-1	N/A
Site area (m ²)	510 m	N/A
Total floor area (m ²)	342 m	N/A
Floor space ratio	67:1	N/A
"Parking stalls on site"	5	10
Bicycle parking on site	0	5

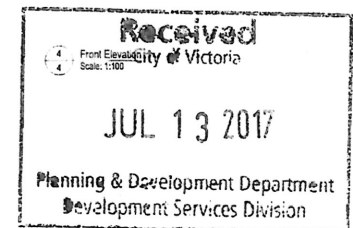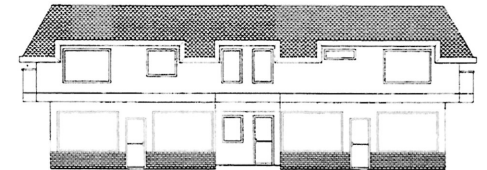

M Wine Bar for 1501 Haultain	
Drawn by: S. Markley	Scale: 1:100
Approved by:	Wine Bar for 1501 Haultain