



STREET VIEW FROM QUEBEC ST. AND OSWEGO ST.



STREET VIEW FROM QUEBEC ST. AND PENDRAY ST.



COURTYARD VIEW TO SOUTHEAST




COURTYARD VIEW TO SOUTHWEST



COURTYARD VIEW AT POOL

An aerial photograph of a densely populated residential neighborhood. The houses are mostly two-story structures with dark roofs, interspersed with green trees. A white rectangular box highlights a specific building in the center-right of the image. A white line extends from the bottom right of the box, pointing towards the text 'SITE LOCATION' which is oriented vertically. In the bottom right corner, there is a dark area that appears to be a body of water or a parking lot with some vehicles.

 

A0.0	COVER PAGE
A0.1	PROJECT INFORMATION
A1.0	SITE SURVEY
A1.1	SITE PLAN
A2.0	GROUND FLOOR DEMOLITION PLAN
A2.5	SECOND FLOOR DEMOLITION PLAN
A2.11	PARKING LEVEL PLANS - PENSLEY ST. LOT
A2.12	PARKING LEVEL, P3 & P4 FLOOR PLANS
A2.13	PARKING LEVEL, P1 & P2 FLOOR PLANS
A2.14	GROUND FLOOR PLAN
A2.15	SECOND FLOOR PLAN
A2.16	3RD - 5TH FLOOR PLANS
A2.17	6TH - 17TH FLOOR PLANS
A2.18	12TH & 13TH FLOOR PLANS
A2.19	ROOF PLAN
A4.1	BUILDING ELEVATIONS - PROPOSED
A4.1.1	BUILDING ELEVATIONS - PROPOSED
A4.1.2	BUILDING ELEVATIONS - PROPOSED
A4.1.3	BUILDING ELEVATIONS - PROPOSED
A4.1.4	BUILDING ELEVATIONS - PROPOSED
A4.1.5	BUILDING ELEVATIONS - PROPOSED
A4.2.1	ENLARGED ELEVATIONS - PROPOSED
A4.2.2	ENLARGED ELEVATIONS - PROPOSED
A5.1	BUILDING SECTIONS
A5.1.1	BUILDING SECTIONS
A5.1.2	BUILDING SECTIONS
A5.1.3	BUILDING SECTIONS
A5.1.4	BUILDING SECTIONS
A5.1.5	BUILDING SECTIONS
A5.2	BUILDING SECTIONS
A5.3	BUILDING SECTIONS
A5.4	BUILDING SECTIONS
A5.5	BUILDING SECTIONS
A5.6	BUILDING SECTIONS
A5.7	BUILDING SECTIONS
A5.8	BUILDING SECTIONS
A5.9	BUILDING SECTIONS
A5.10	BUILDING SECTIONS
A5.11	BUILDING SECTIONS
ARCHITECTURE, INC.
1000 UNIVERSITY DRIVE, SUITE 100
WILMINGTON, DE 19804
TELEPHONE: (410) 382-7300
FAX: (410) 382-3353

TRANSPORTATION ENGINEER
JACOBS ENGINEERING, INC. - W-8
1000 UNIVERSITY DRIVE, SUITE 100
WILMINGTON, DE 19804
TELEPHONE: (410) 382-7300
FAX: (410) 382-3353

LANDSCAPE CONSULTANT
WILSON LANDSCAPE ARCHITECTS INC.
1000 UNIVERSITY DRIVE, SUITE 100
WILMINGTON, DE 19804
TELEPHONE: (410) 382-7300
FAX: (410) 382-3353

PROJECT NAME / ADDRESS:
WATERVIEW TOWERS
100 WEST 10TH AVE
WICHITA, KS 67202

APPLICABLE CODES:
2012 INTERNATIONAL BUILDING CODE
2012 INTERNATIONAL PLUMBING CODE
2010 INTERNATIONAL FIRE ALARM CODE

GOVERNING BODIES:
CITY OF WICHITA

LEGAL DESCRIPTION:
LOT 1 & LOT 2, 604-113, 614 & 616, WICHITA CITY PLAT 208-2
W/100 WEST 10TH

ZONING:

[illegible][illegible][illegible]

BICYCLE PARKING:		TOTAL BIKING INQUIRIES/AVAIL	
REQUEST TO PARKING REPORT FOR FURTHER INVESTIGATION		TOTAL PARKING REQUIRED	
		14 SPACES FOR 8,000	
		SP. PARKING STALLS	
DISABLED PARKING ZONE: N/A		1 PER 100 PARKING STALL	
LEFT: 47	ENDING		
14:11:31	34		
14:11:31	27		
14:11:31	21		
14:11:31	42		
14:11:31	24		
PERMITS: 127	14		
PERMITS: 127	24		
TOTAL	177 STALLS		
	177 ST		

CLASS 1	CLASS 2	
CLASS 1	CLASS 2	

[illegible]

OMICRON

Mr. Paul Thoms, General Counsel
Omnicron International, Inc.
P.O. Box 1010
Wichita, KS 67201

CONSULTANT


*Name - 977527-70
*DOB - 1947-01-01
*SSN - 333-1234
*E-Mail - paul.thoms@omicon.com

MR/RO
A Docx Remarks

977527-70 OMICRON 2 - FERTING
977527-70 MEMBER 2012-07-12/2012-07-12

PROJECT INFORMATION


A0.0.1

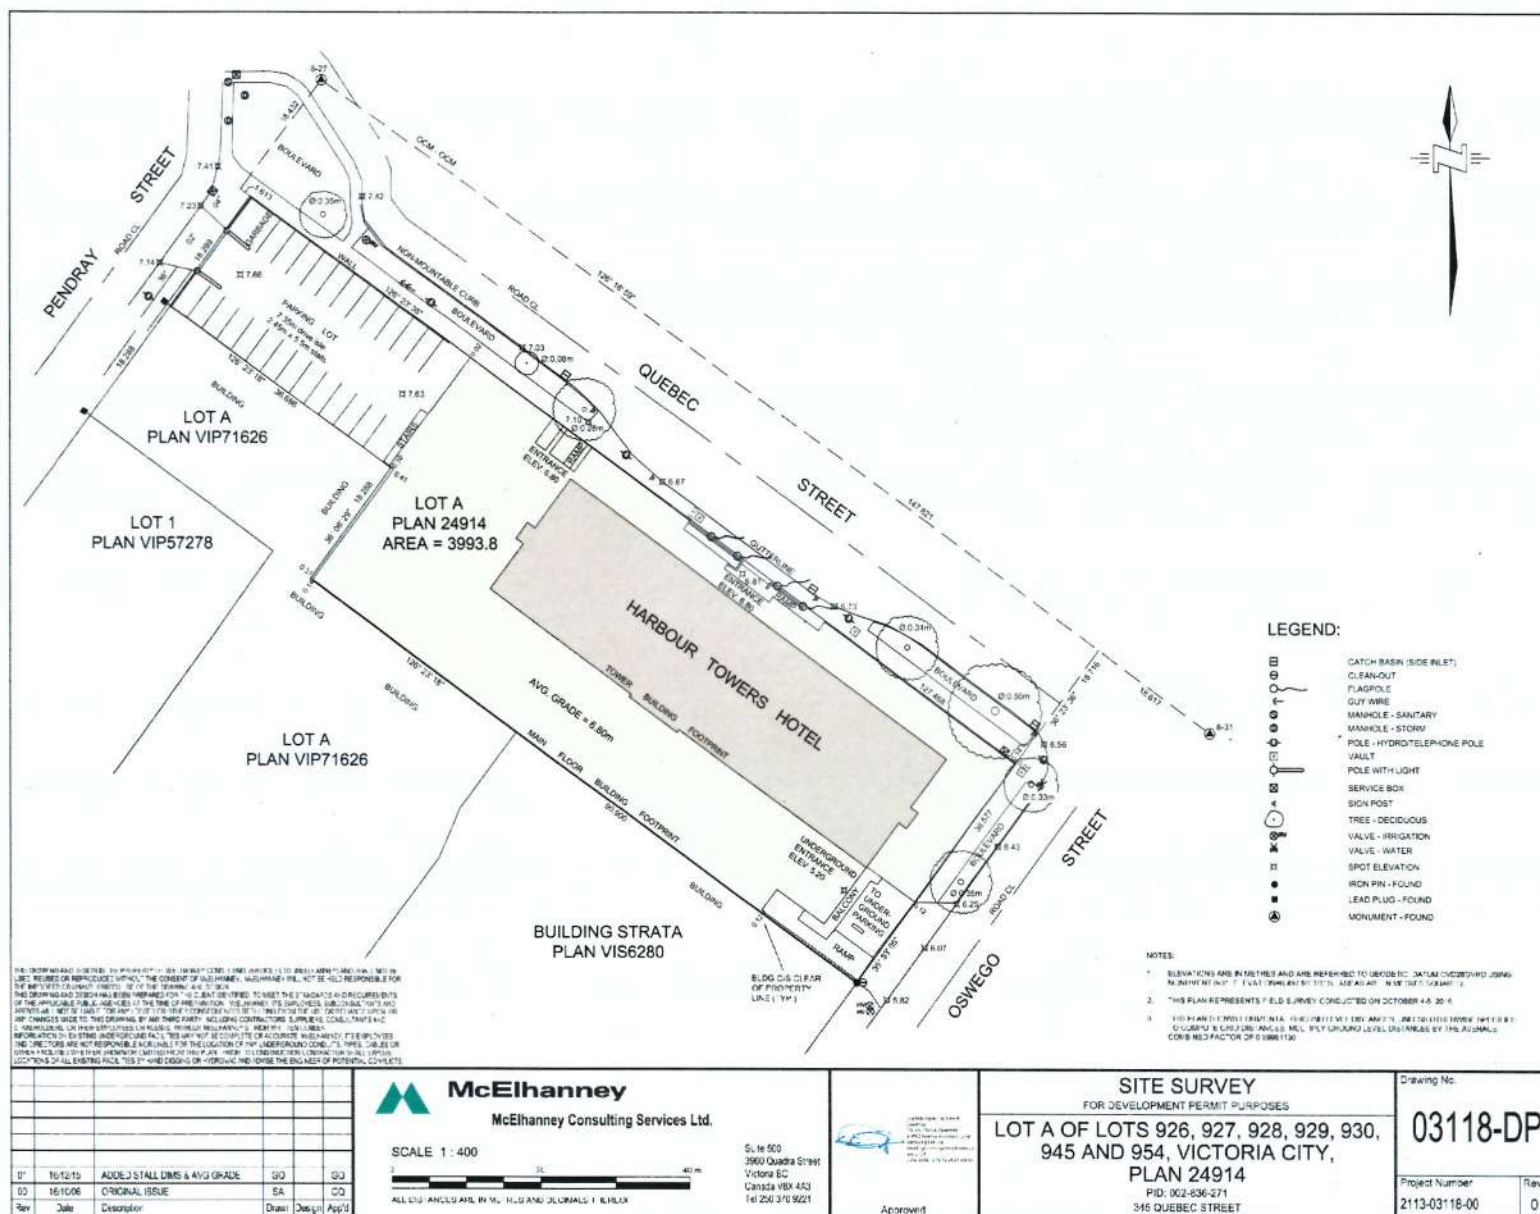

HARBOUR TOWERS LIMITED
 PARTNERSHIP
HARBOUR TOWERS
RENO, VICTORIA
 345 QUEBEC ST, VICTORIA, BC V8W 1W4

1 SITE PLAN
SCALE 1:100

OMICRON ARCHITECTURE ENGINEERING CONSTRUCTION LTD.

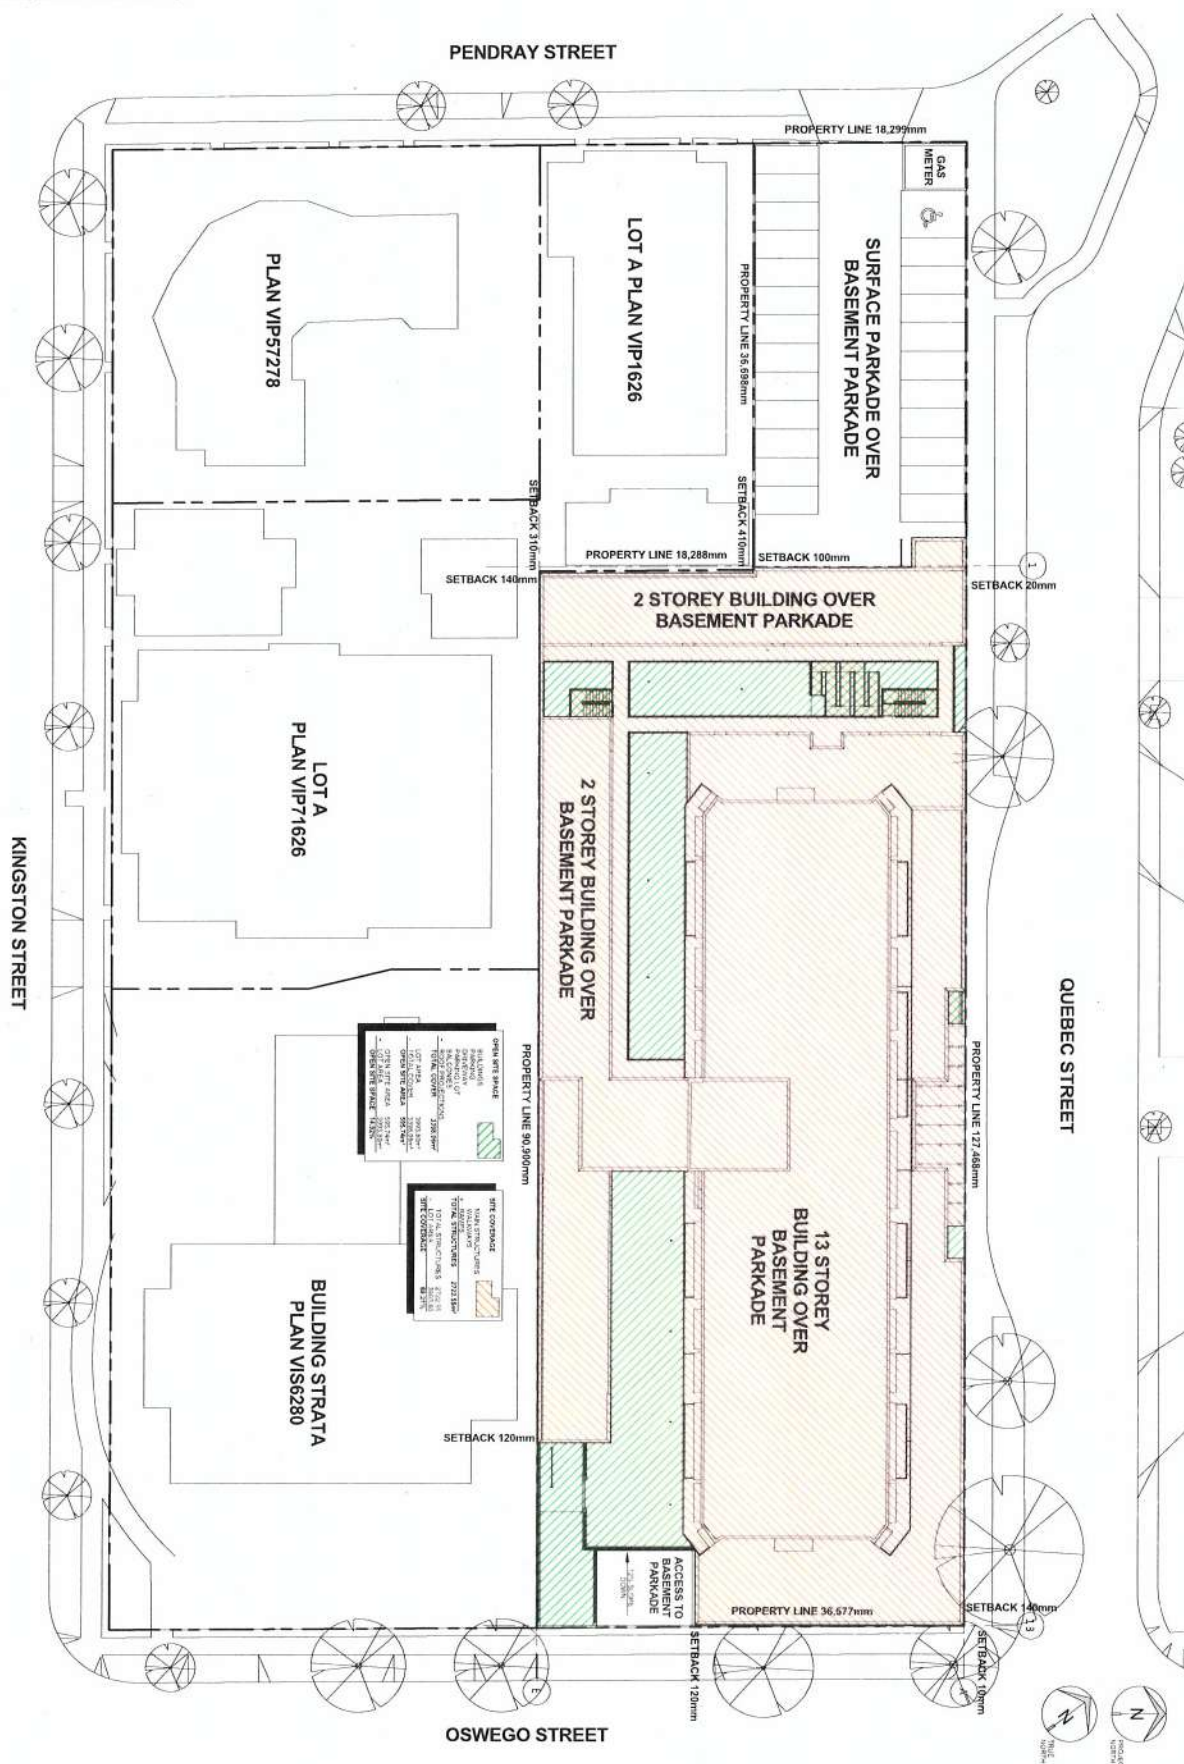

SITE PLAN

A1.0.1

HARBOUR TOWERS LIMITED PARTNERSHIP
HARBOUR TOWERS
RENO, VICTORIA
345 QUEBEC ST., VICTORIA, BC V8V 1W4


Drawn: TSEB
Checked: M
Project Number: 10 16 040

OMICRON

Architectural, Engineering, Construction
345 QUEBEC ST., VICTORIA, BC V8V 1W4
TEL: 250-383-1000
FAX: 250-383-1001
WWW.OMICRON.VIC.BA

REVISIONS

NO.	DATE	DESCRIPTION
1	2010-10-10	ISSUED FOR PERMIT
2	2010-10-10	ISSUED FOR PERMIT
3	2010-10-10	ISSUED FOR PERMIT

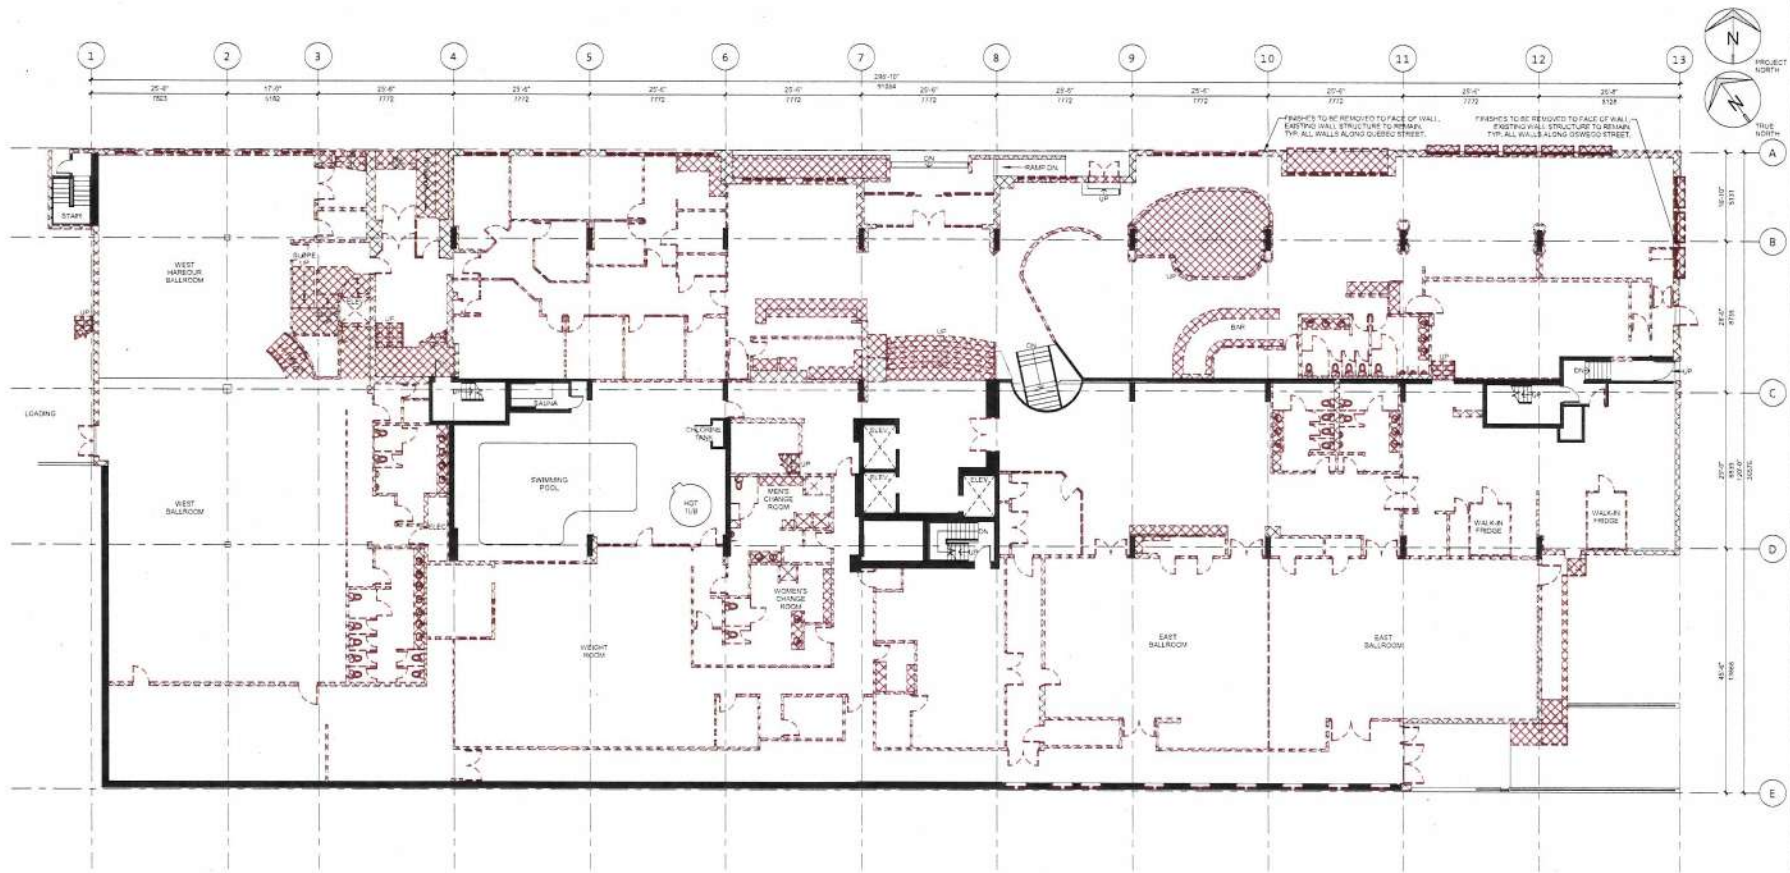


ISSUED	Date	Remarks
1	2017.07.11	RE-DESIGNED FOR D.P. #220046
2	2017.07.11	RE-DESIGNED FOR D.P. #220046

HARBOUR TOWERS LIMITED PARTNERSHIP
HARBOUR TOWERS
RENO, VICTORIA
 345 QUEBEC ST, VICTORIA, BC V8V 1W4

Drawn: TS/EB Checked: IM
 Project Number: 10 16 040

1 GROUND FLOOR DEMOLITION PLAN
 SCALE: 1/32" = 1'-0"

- DEMOLITION LEGEND**
- XXX DENOTES WALL PARTITION OR PARTITION TO BE REMOVED
 - DENOTES STRUCTURE TO BE REMOVED
 - DENOTES WALL PARTITION TO BE RETAINED
 - DENOTES DOOR FRAME AND HARDWARE TO BE REMOVED
 - DENOTES DOOR FRAME AND HARDWARE TO BE RETAINED

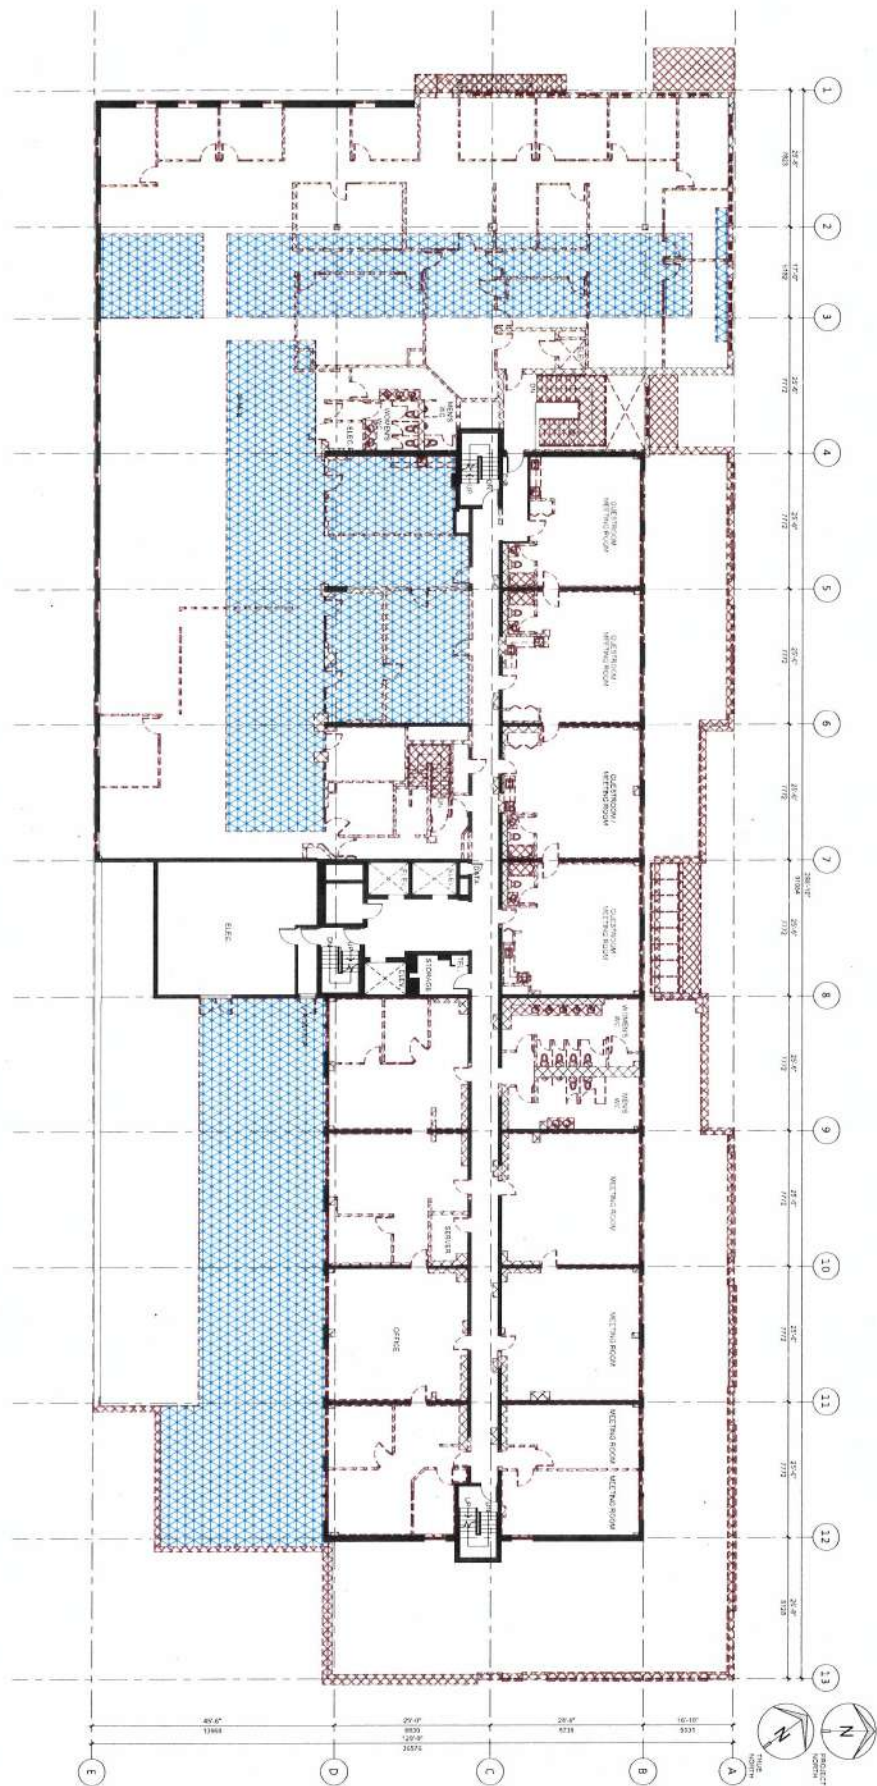

1
 2ND FLOOR DEMOLITION PLAN
 SCALE 1/2" = 1'-0"

DEMOLITION LEGEND
 --- WALLS TO BE REMOVED
 --- WALLS TO REMAIN
 --- FLOORING TO BE REMOVED
 --- FLOORING TO REMAIN
 --- ROOFING TO BE REMOVED
 --- ROOFING TO REMAIN
 --- EXTERIOR FINISHES TO BE REMOVED
 --- EXTERIOR FINISHES TO REMAIN
 --- STRUCTURAL ELEMENTS TO BE REMOVED
 --- STRUCTURAL ELEMENTS TO REMAIN



HARBOUR TOWERS LIMITED PARTNERSHIP
HARBOUR TOWERS
RENO, VICTORIA
 345 QUEBEC ST, VICTORIA, BC V8V 1W4


Drawn: TS/EB
 Checked: M
 Project Number: 10 16 040

SECOND FLOOR DEMOLITION PLAN


A2.0.5

PARKING FLOOR PLANS - PENDRAY ST. LOT

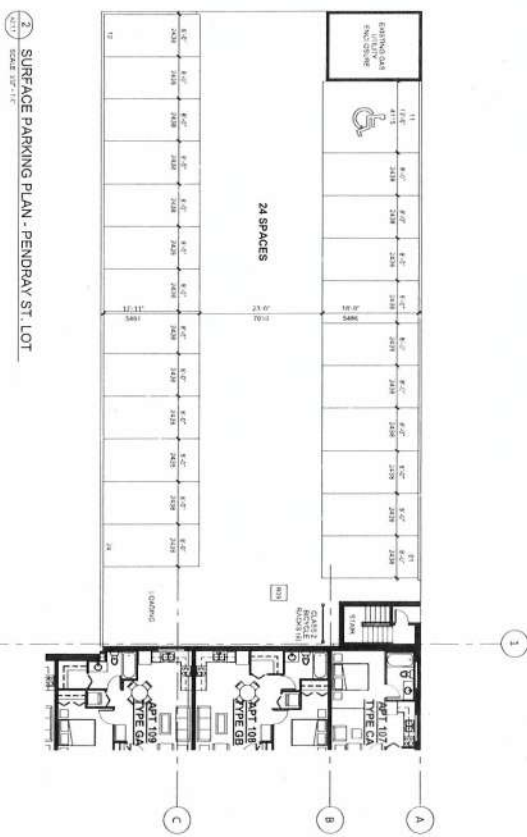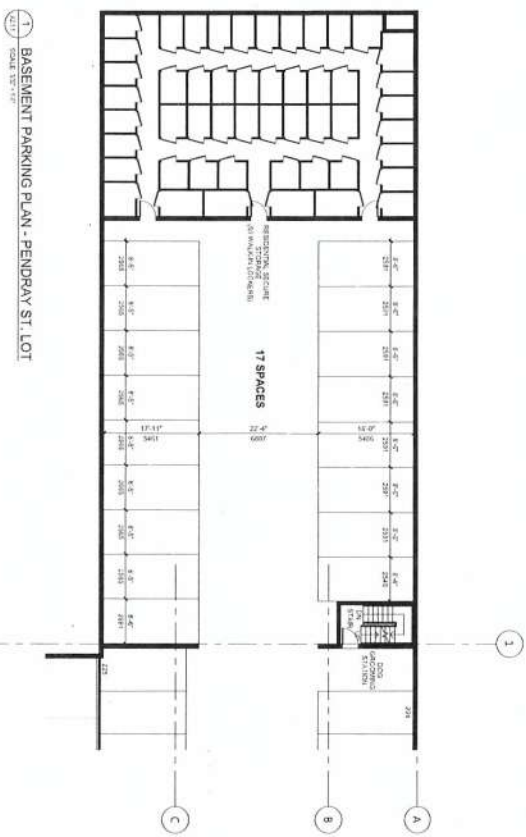

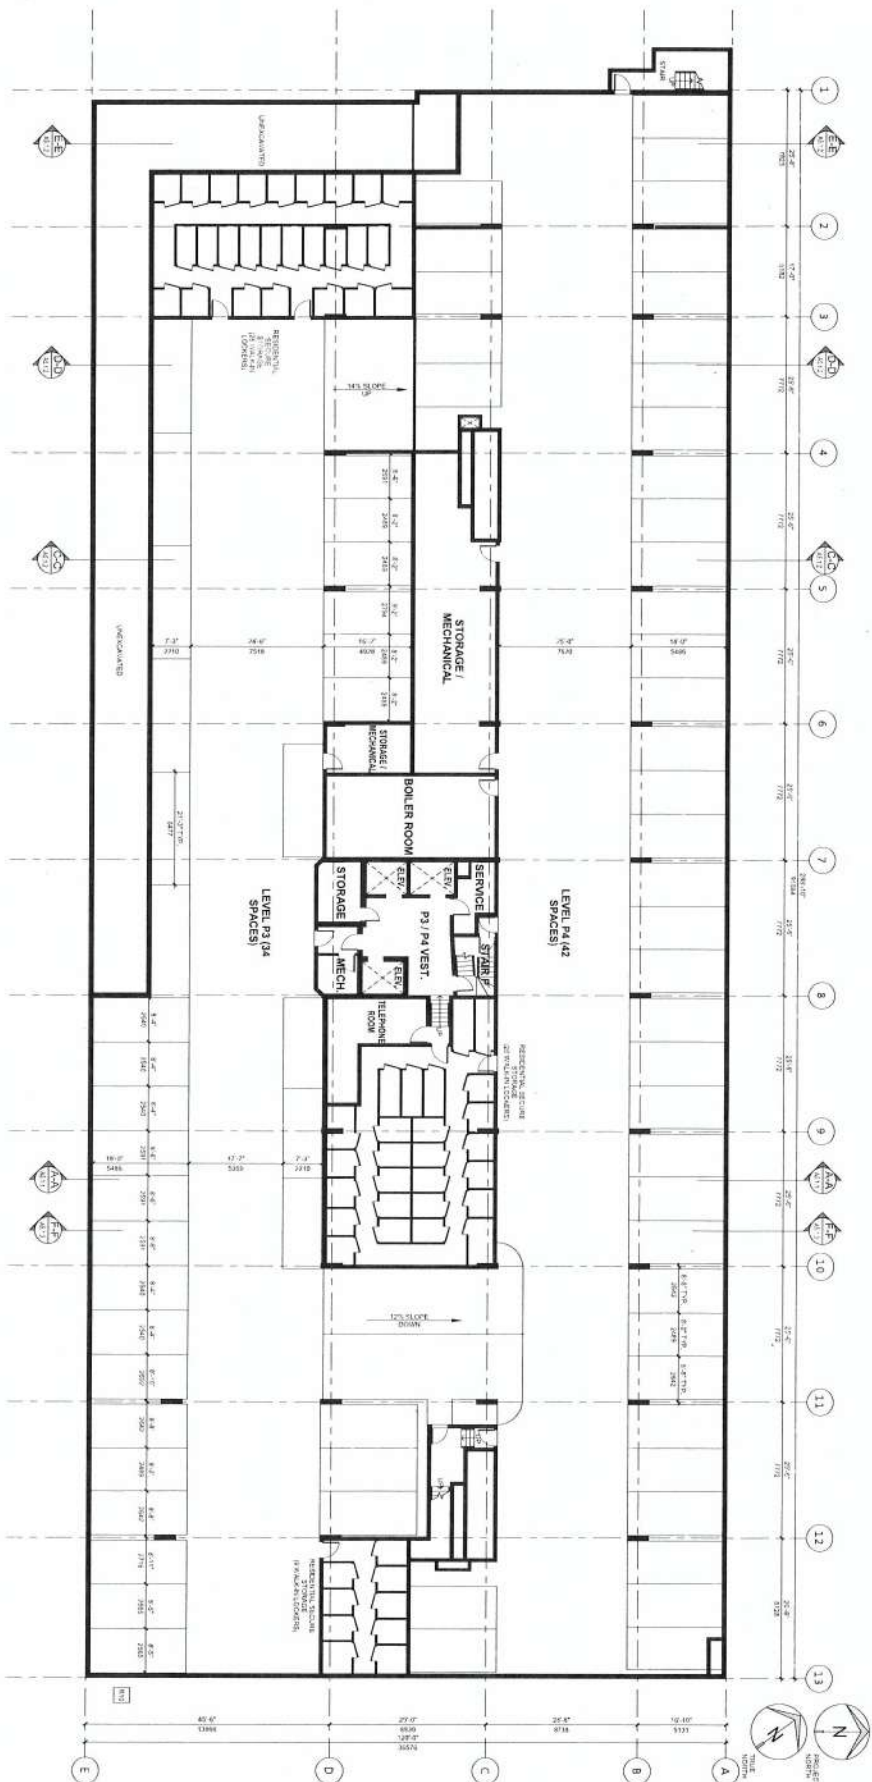


1 PARKING LEVEL P3 & P4 FLOOR PLANS
 SCALE: 1/8" = 1'-0"

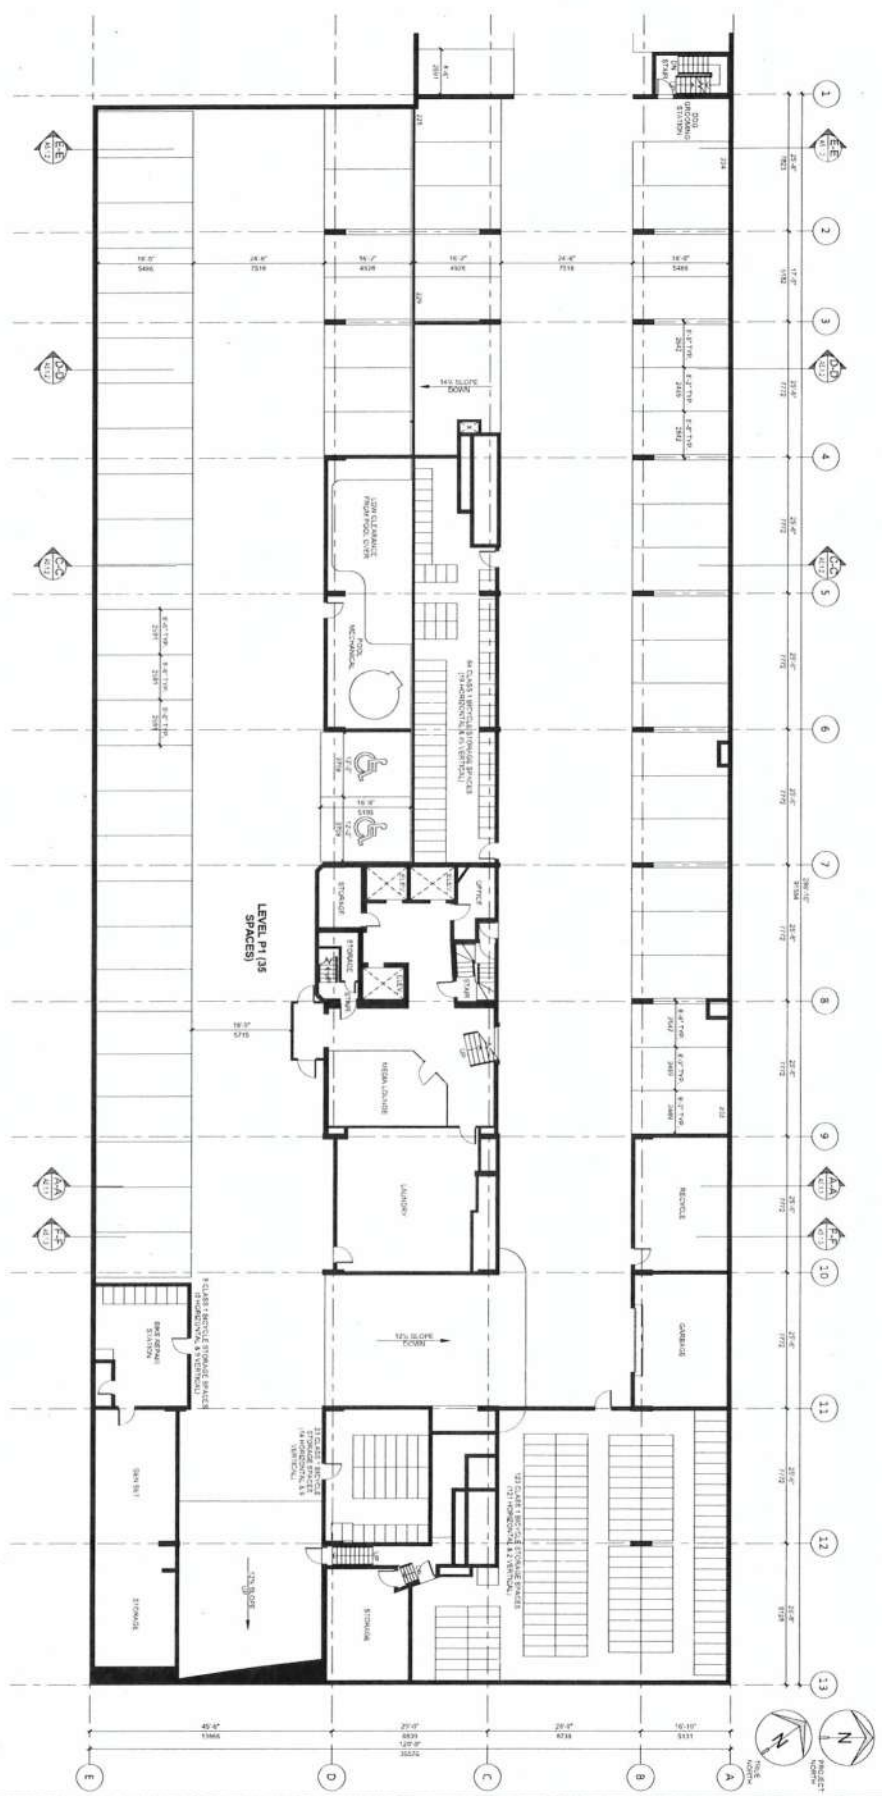


PARKING LEVEL P1 & P2 FLOOR PLANS


PARKING LEVEL P1 & P2 FLOOR PLANS

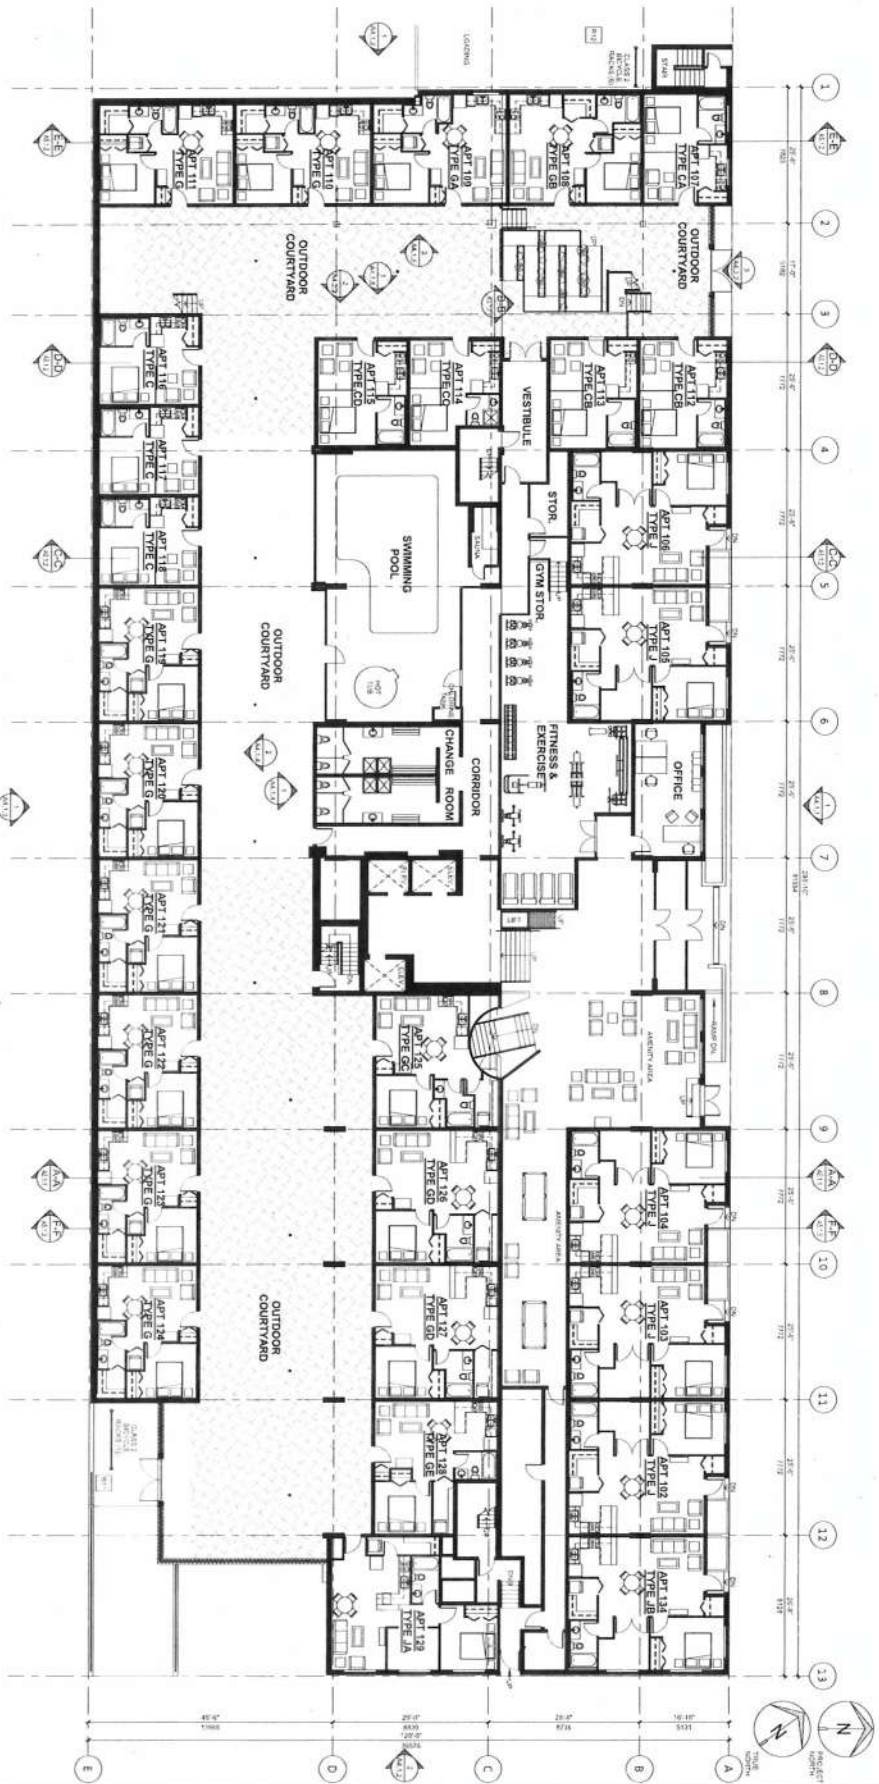


GROUND FLOOR PLAN
 SCALE: 1/8" = 1'-0"

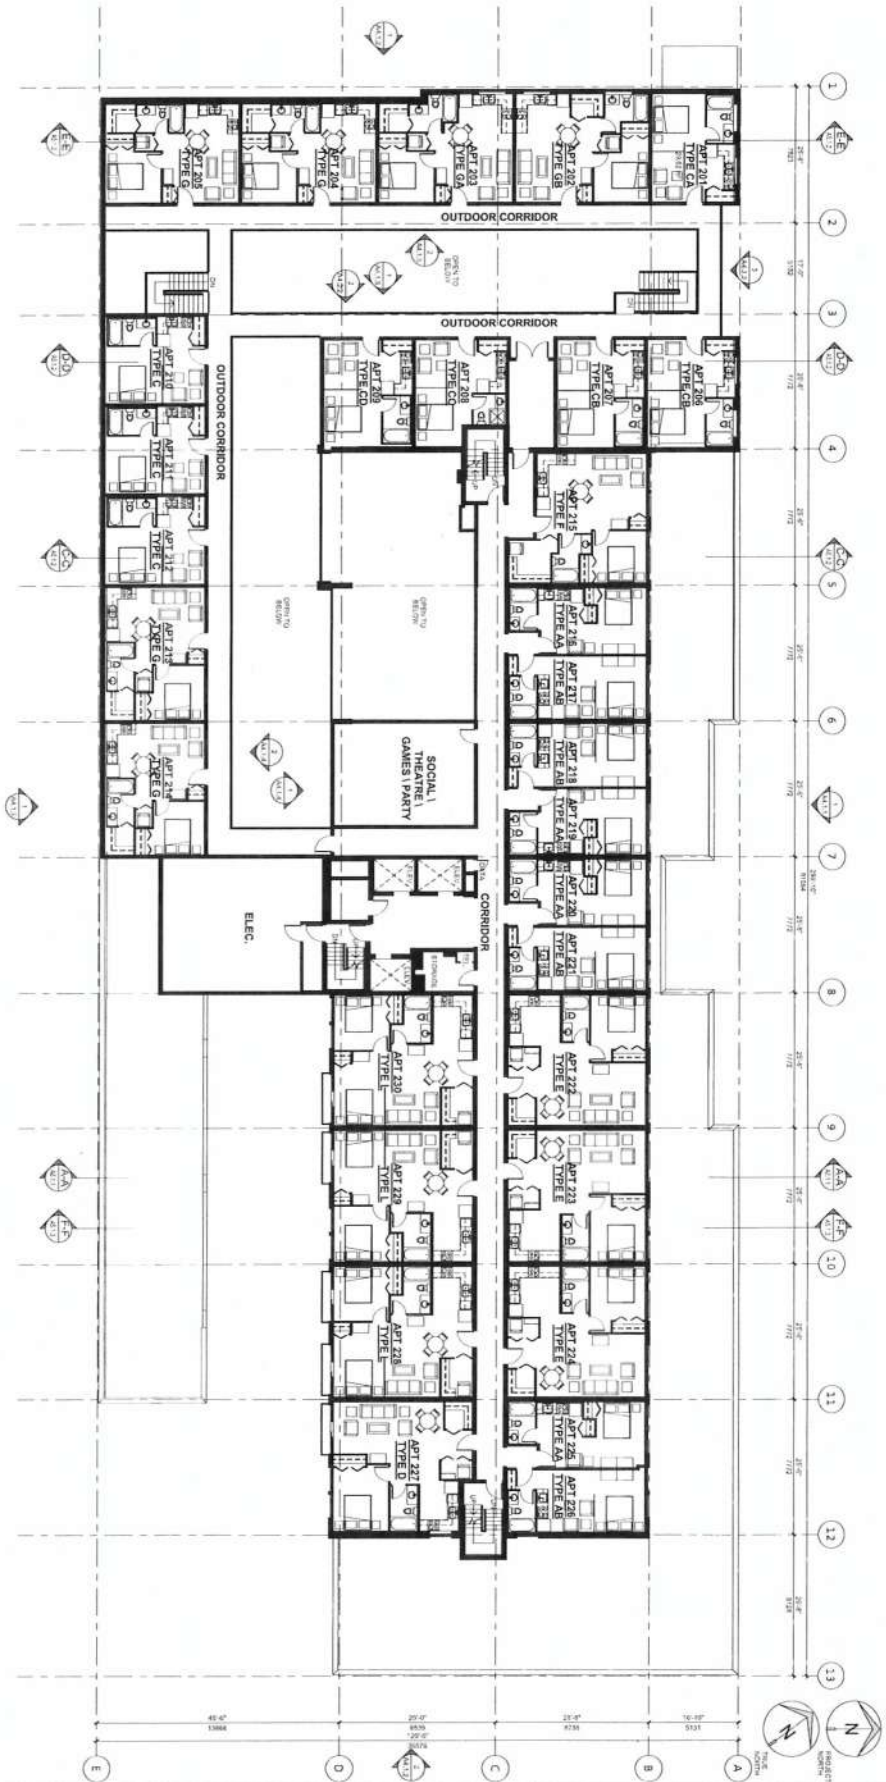


1 3RD FLOOR PLAN

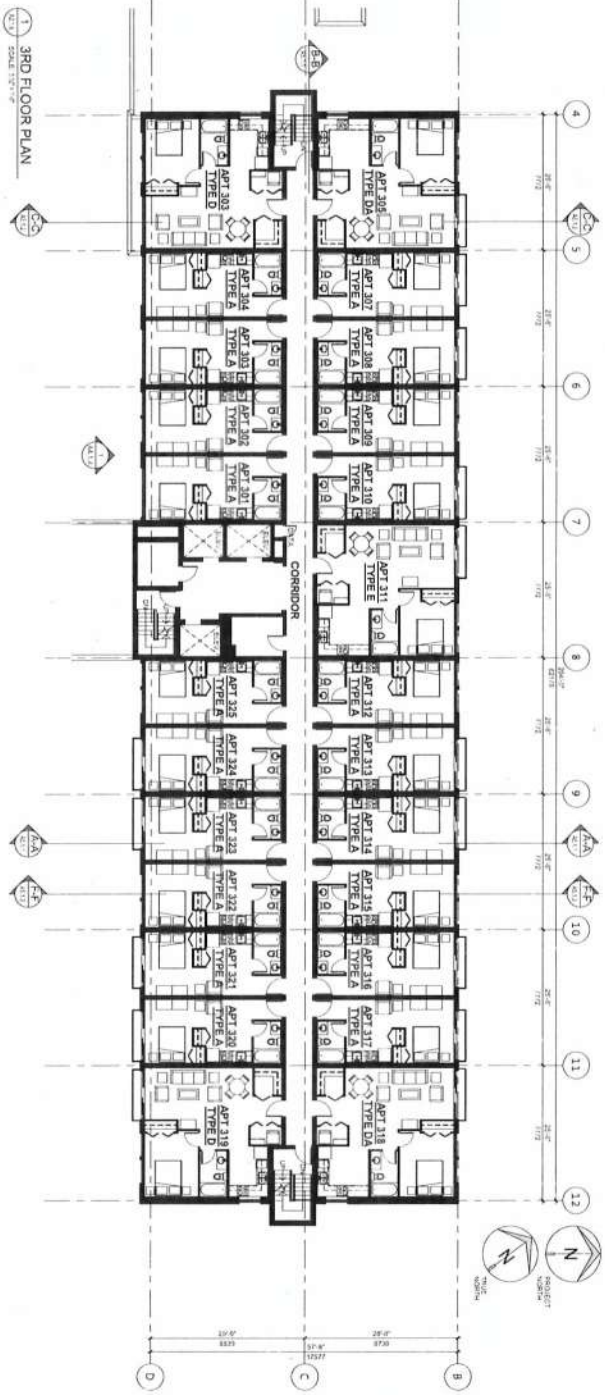


2 4TH & 5TH FLOOR PLANS

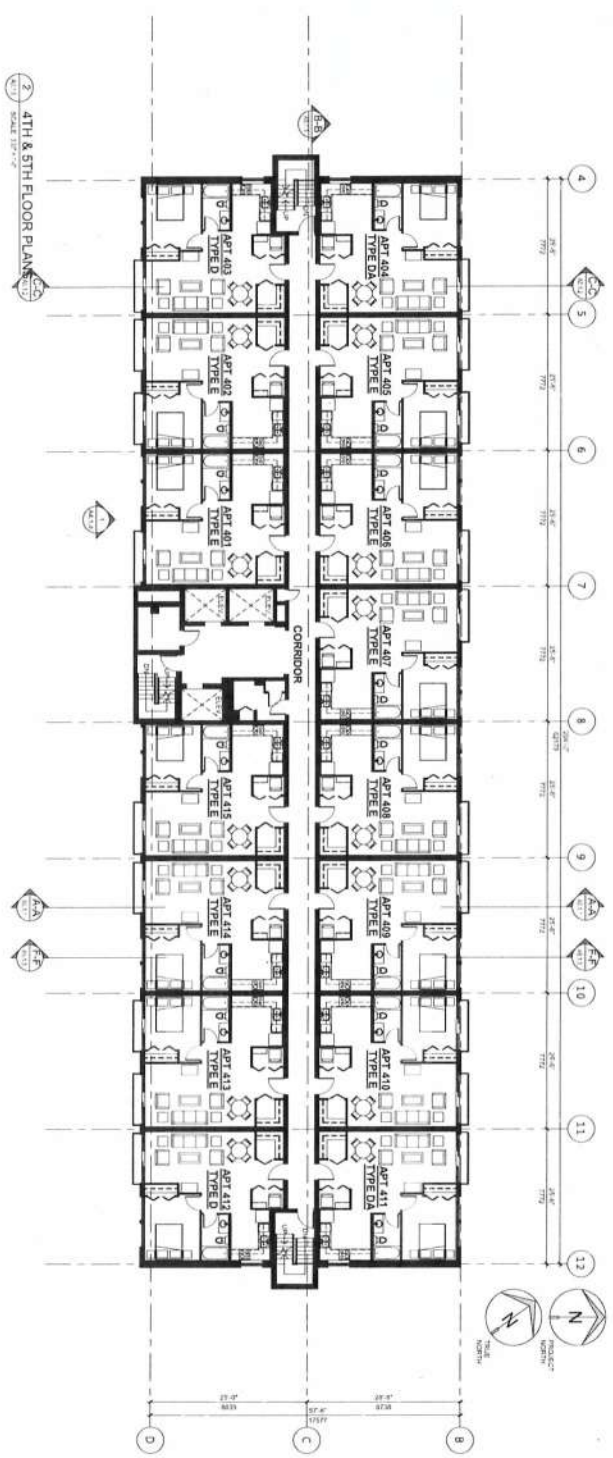

1 6TH & 7TH FLOOR PLANS
 SCALE 1/8" = 1'-0"

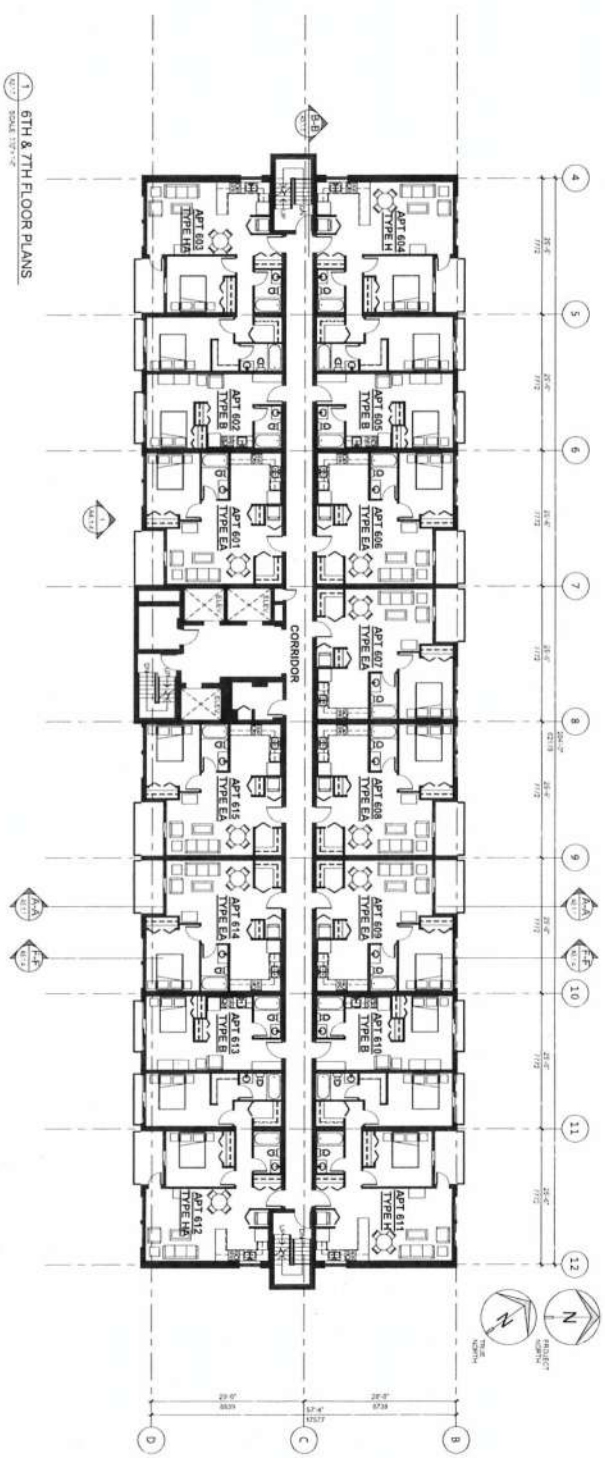

2 8TH - 11TH FLOOR PLANS
 SCALE 1/8" = 1'-0"

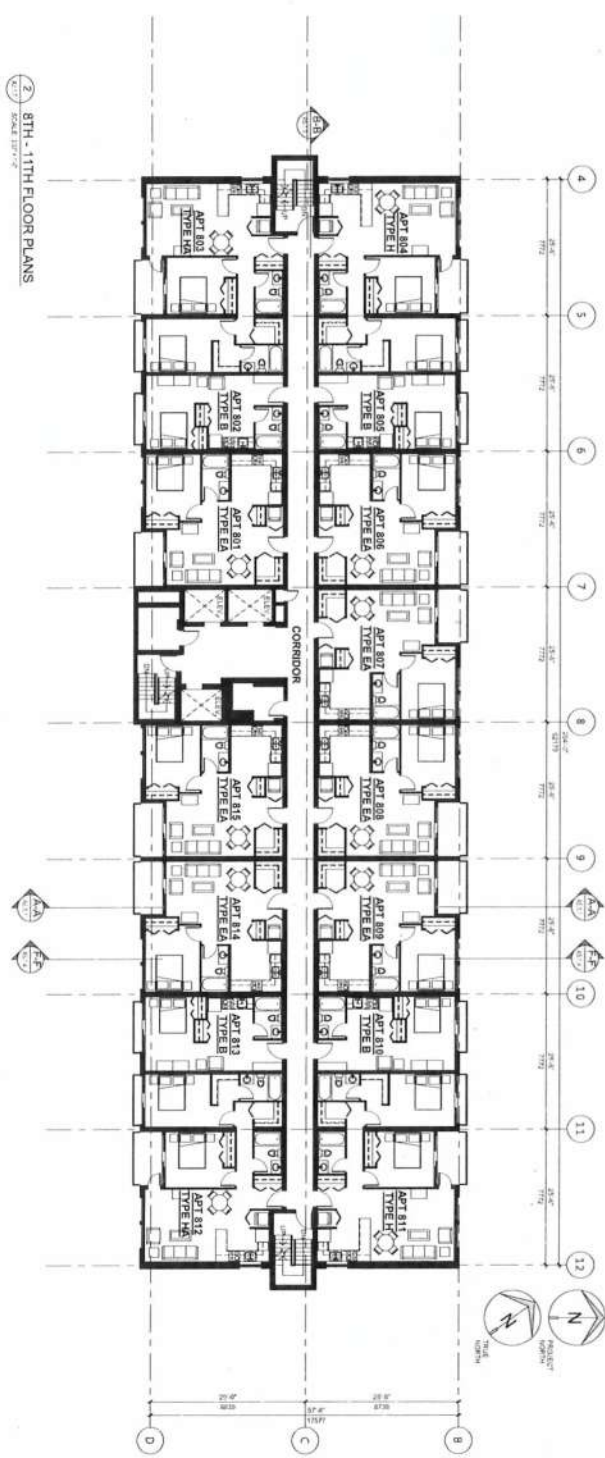


6TH - 11TH FLOOR PLANS


A2.1.7

HARBOUR TOWERS LIMITED PARTNERSHIP
HARBOUR TOWERS RENO, VICTORIA
 345 QUEBEC ST., VICTORIA, BC V8V 1W4

Sheet: TS-ES
 Project Number: 10-16-040
 Date: M

OMICRON ARCHITECTURE ENGINEERING CONSTRUCTION LTD.
 1100 West Beaver Creek Road
 Richmond, BC V6X 3A9
 Tel: 604.273.8888
 Fax: 604.273.8889
 Email: info@omicron.ca
 Website: www.omicron.ca

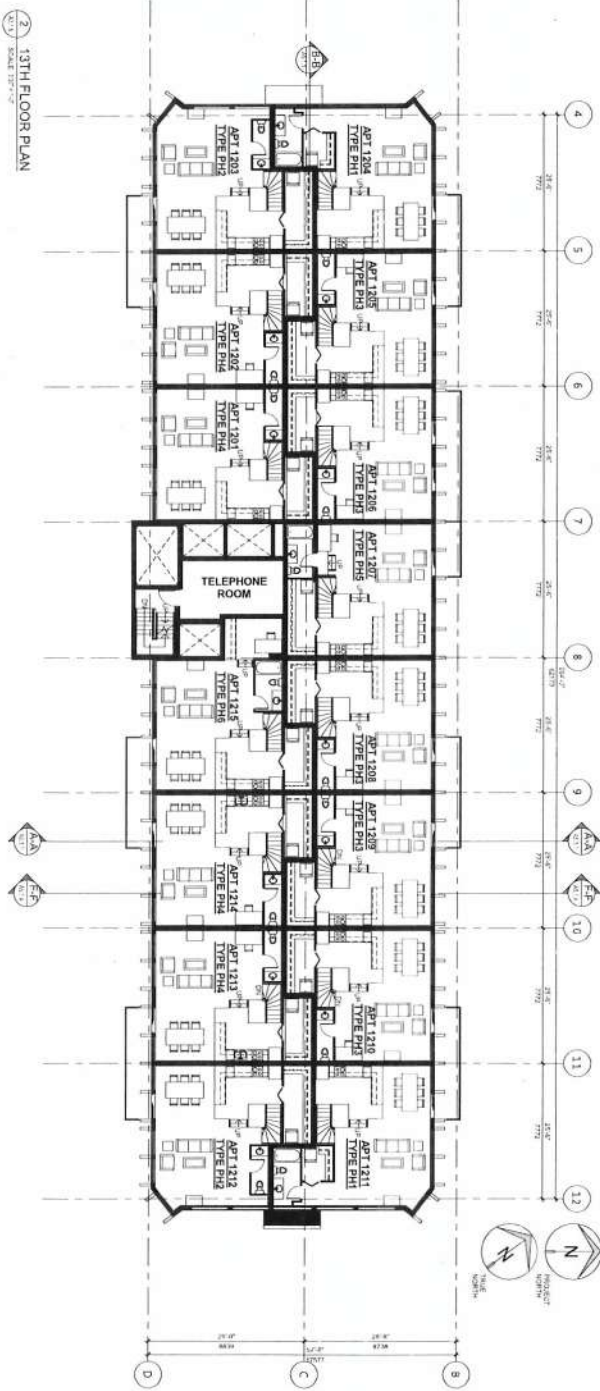

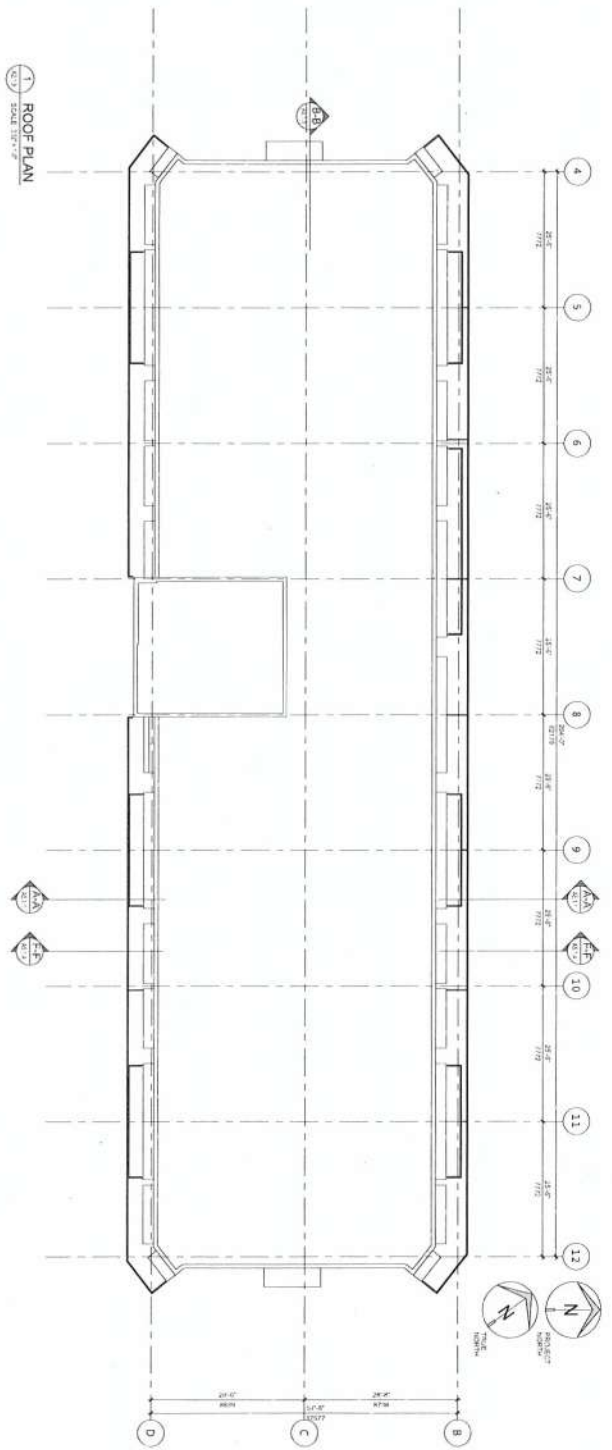

OMICRON
 345 QUEBEC ST., VICTORIA, BC V8V 1W4
 TEL: 250-383-1111
 FAX: 250-383-1112
 WWW.OMICRON-BC.COM

DESIGN
 A. ODE
 N. ODE
 10/10/2010
 10/10/2010
 10/10/2010

HARBOUR TOWERS LIMITED PARTNERSHIP
HARBOUR TOWERS RENO, VICTORIA
 345 QUEBEC ST., VICTORIA, BC V8V 1W4

Drawn TSEB
Checked M
Project Number 10 16 040


ROOF PLAN


A2.1.9

OMICRON ARCHITECTURE ENGINEERING CONSTRUCTION LTD.
 345 QUEBEC ST., VICTORIA, BC V8V 1W4
 TEL: 250-383-1111
 FAX: 250-383-1112
 WWW.OMICRON-BC.COM

BUILDING ELEVATIONS - PROPOSED

A4.1.1

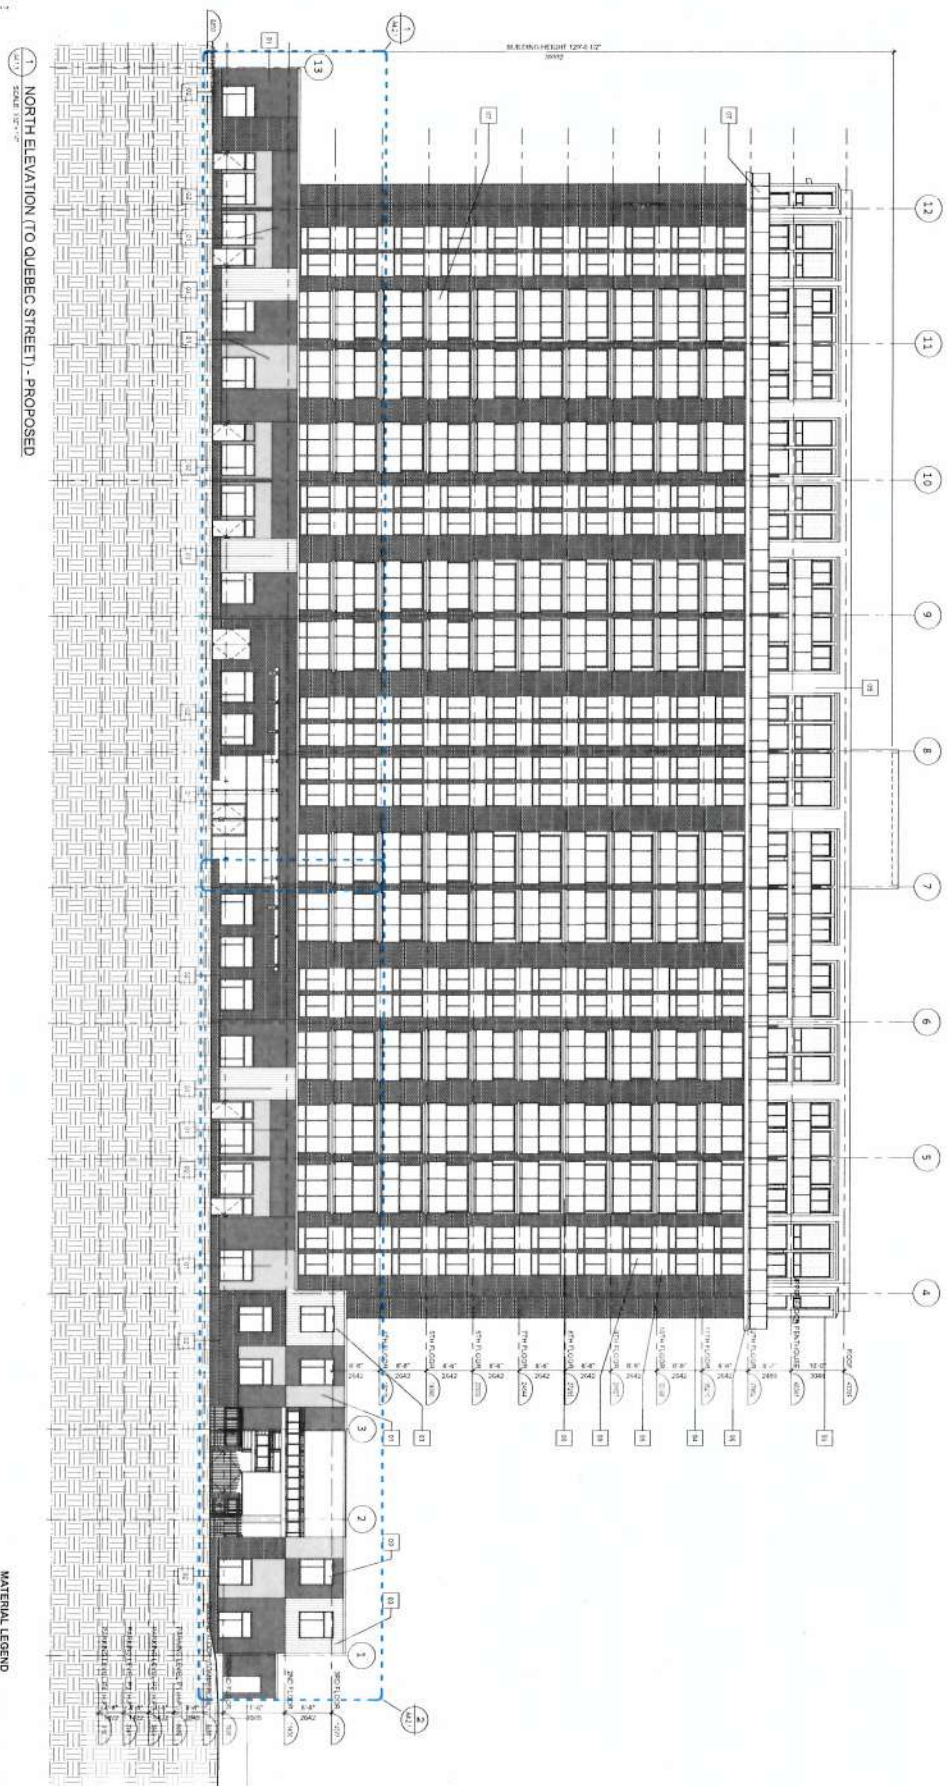

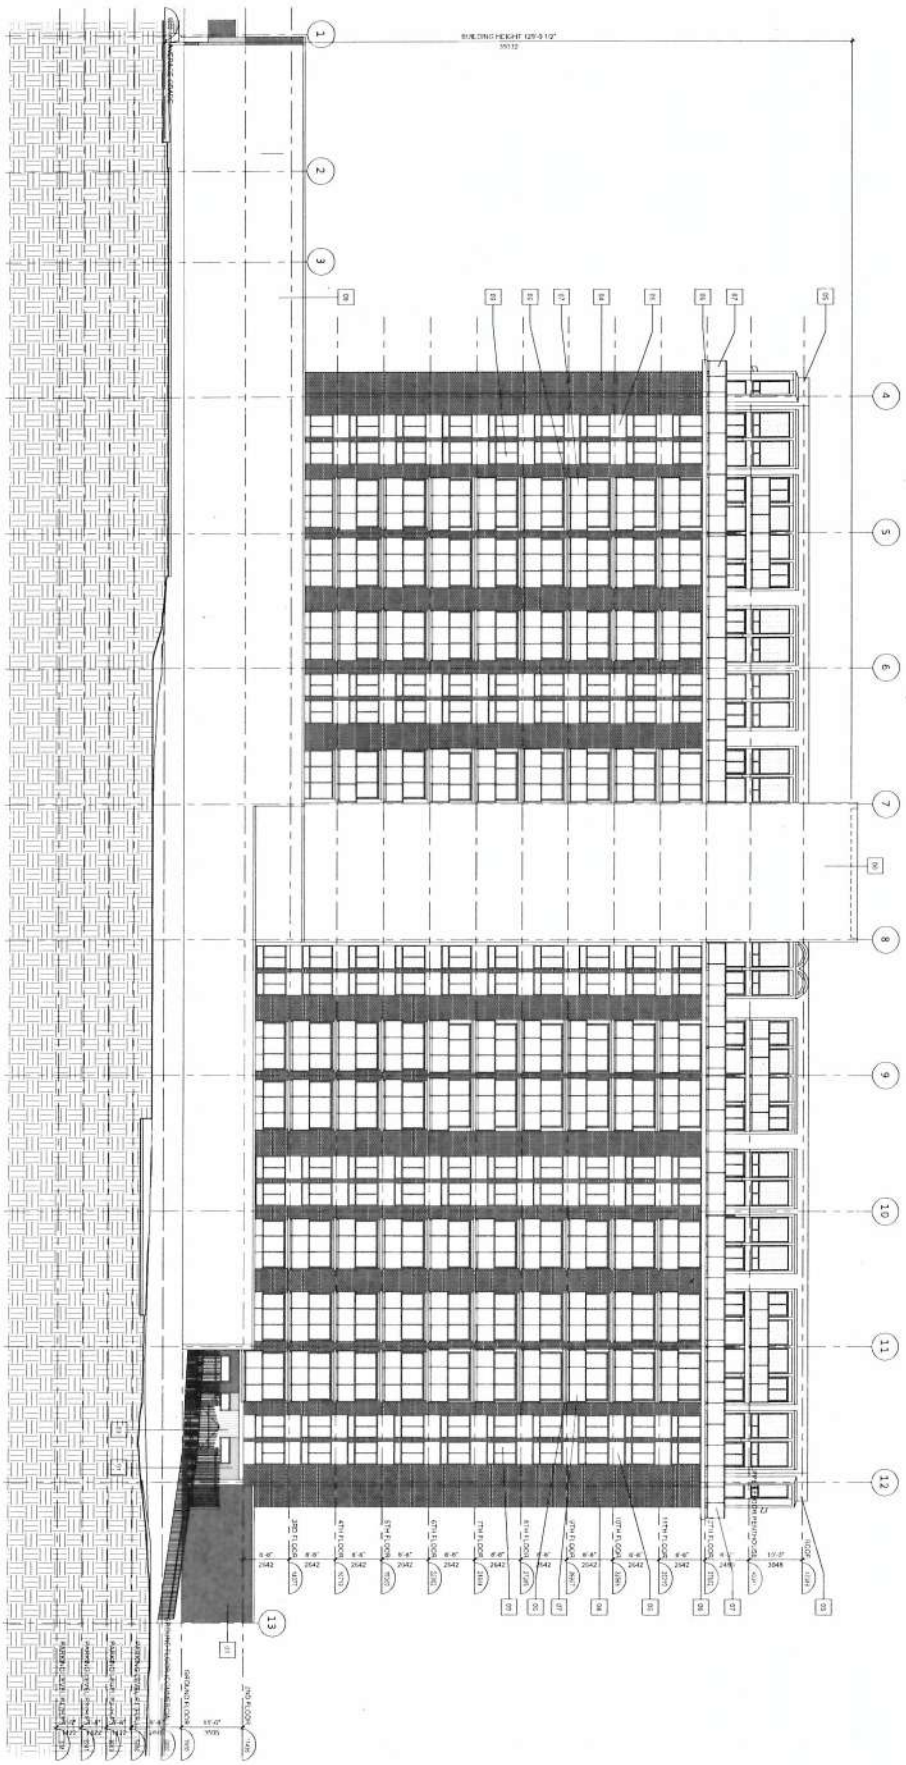

① SOUTH ELEVATION (TO REAR) - PROPOSED
 SCALE 1/8" = 1'-0"

MATERIAL LEGEND


1	BRICK
2	BRICK
3	VENTILATION SCREEN - ALUMINUM FRAME
4	BRICK - SCALED AND STAINED (ONLY)
5	STUCCO - WHITE
6	CONCRETE - WHITE
7	ALUMINUM CLADDING - ANODIZED
8	CONCRETE - LIGHT GRAY
9	GLASS - CLEAR



HARBOUR TOWERS LIMITED PARTNERSHIP
HARBOUR TOWERS
RENO, VICTORIA
 345 QUEBEC ST., VICTORIA, BC V8V 1W4

Drawn: TSEB
 Project Number: 10 16 040
 Date: 10/16/2010

BUILDING ELEVATIONS - PROPOSED

A4.1.3

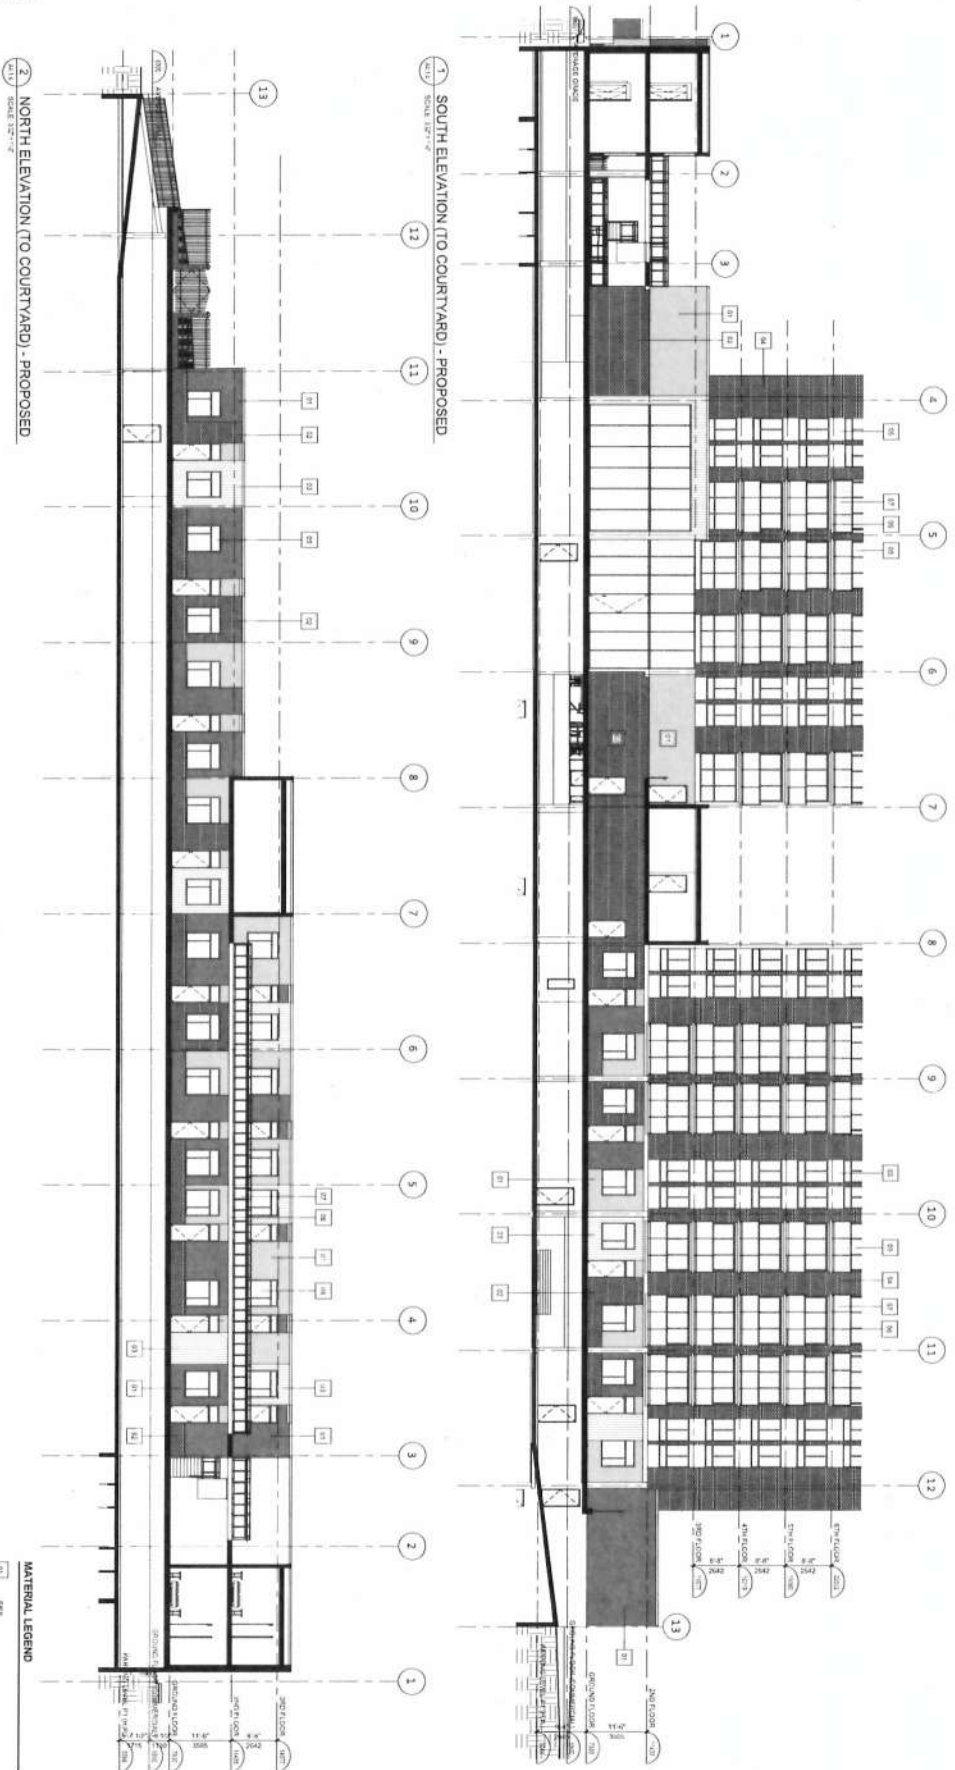

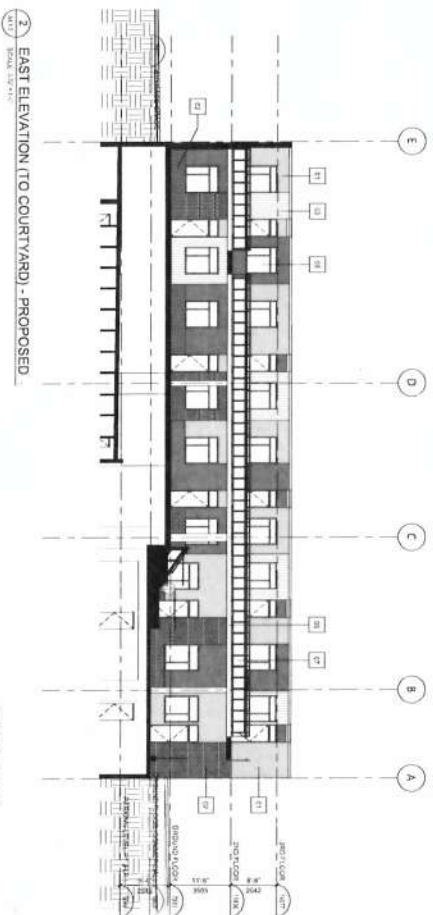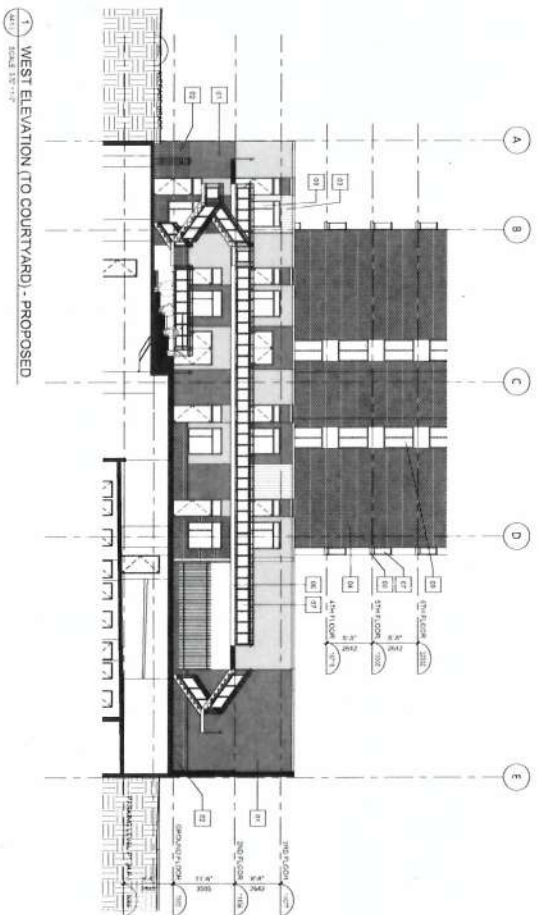


MATERIAL LEGEND

NO.	DESCRIPTION
01	BRICK
02	BRICK
03	BRICK, BROWN, VERTICAL JOINTS
04	BRICK, BROWN, VERTICAL JOINTS
2 ENLARGED NORTH ELEVATION (TO QUEBEC STREET) @ WEST END



1 ENLARGED NORTH ELEVATION (TO QUEBEC STREET) @ EAST END

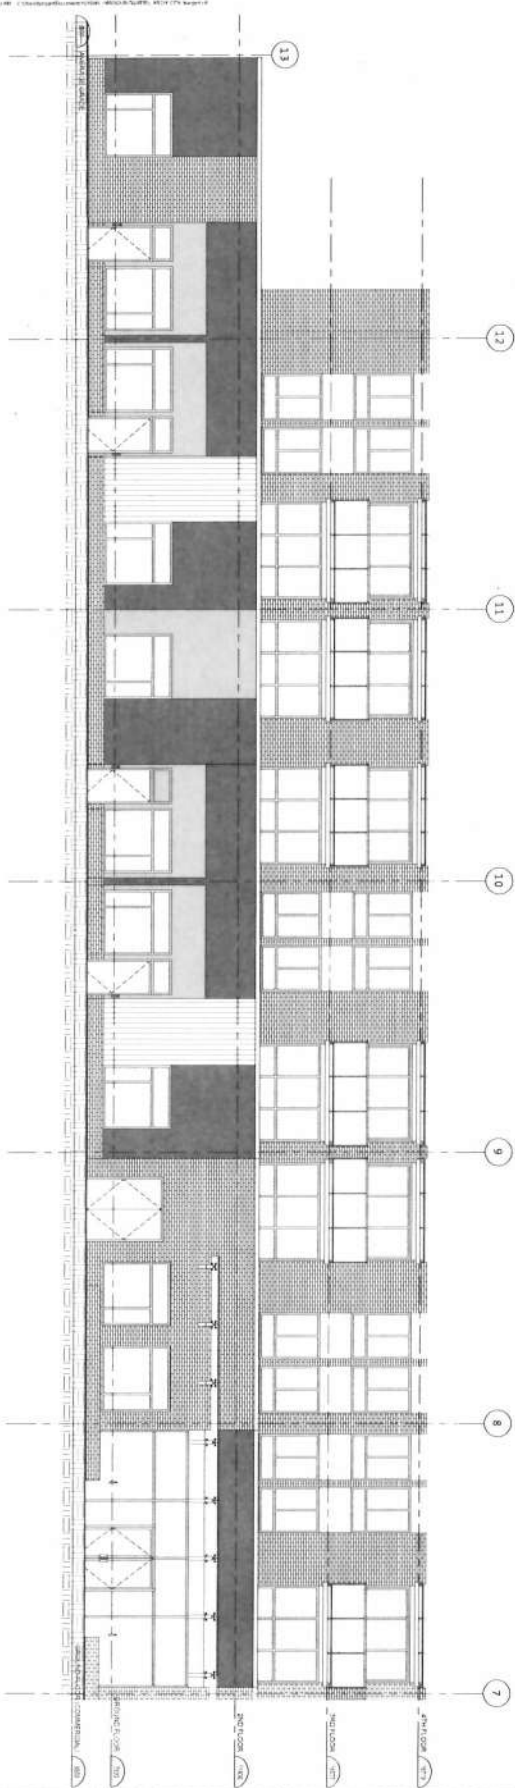

HARBOUR TOWERS LIMITED
PARTNERSHIP


HARBOUR TOWERS
RENO, VICTORIA

345 QUEBEC ST, VICTORIA, BC V8V 1W4


Order#	TS/EB	Checked	IM
Product Number		10 16 040	

ENLARGED ELEVATIONS - PROPOSED

A4.2.1

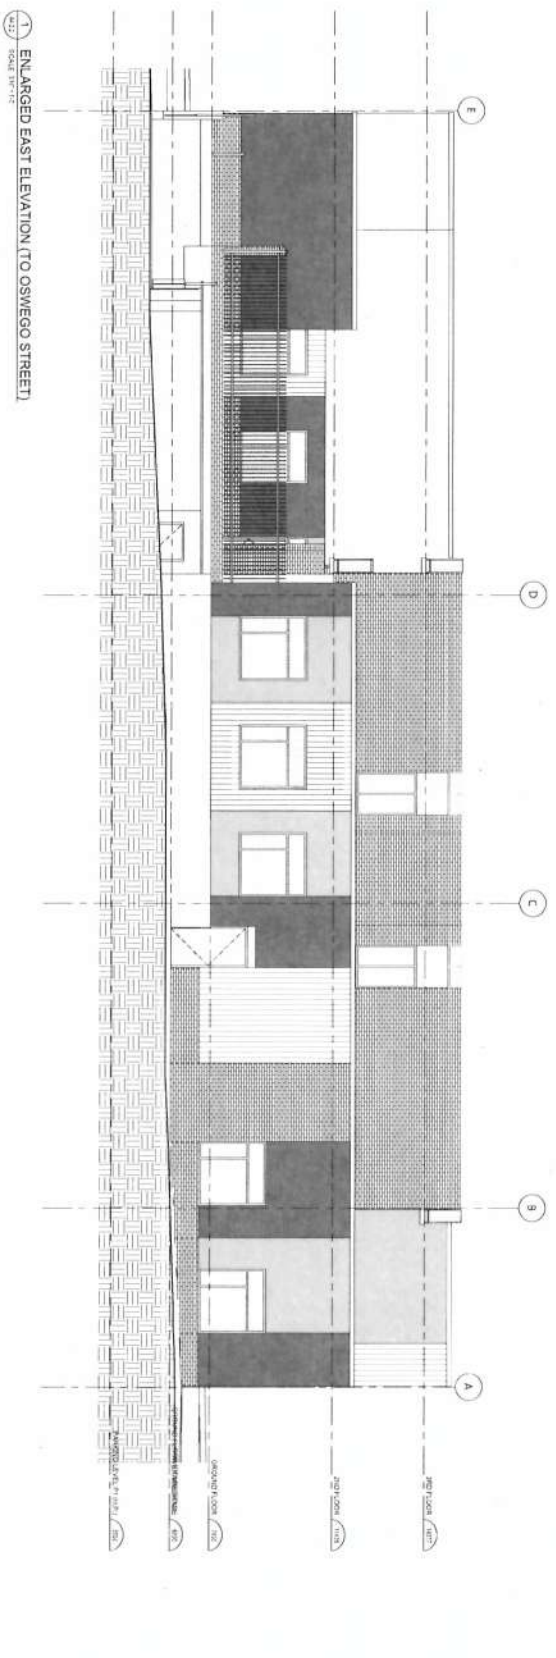

1 ENLARGED EAST ELEVATION (TO OSWEGO STREET)
 SCALE 1/8"=1'-0"

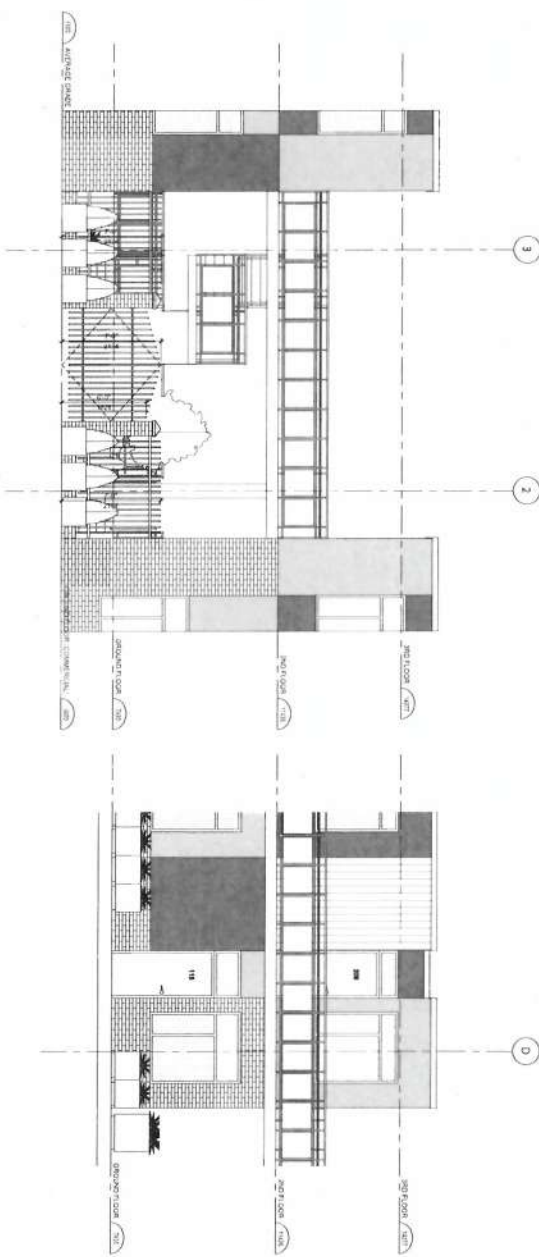

3 ENLARGED ELEVATION - COURTYARD GATE
 SCALE 1/8"=1'-0"


2 ENLARGED ELEVATION - COURTYARD SUITES
 SCALE 1/8"=1'-0"


ENLARGED ELEVATIONS - PROPOSED

A4.2.2

HARBOUR TOWERS LIMITED PARTNERSHIP
HARBOUR TOWERS
RENO, VICTORIA
 345 QUEBEC ST., VICTORIA, BC V8V 1W4

Drawn: TSEB
 Project Number: 10 16 040

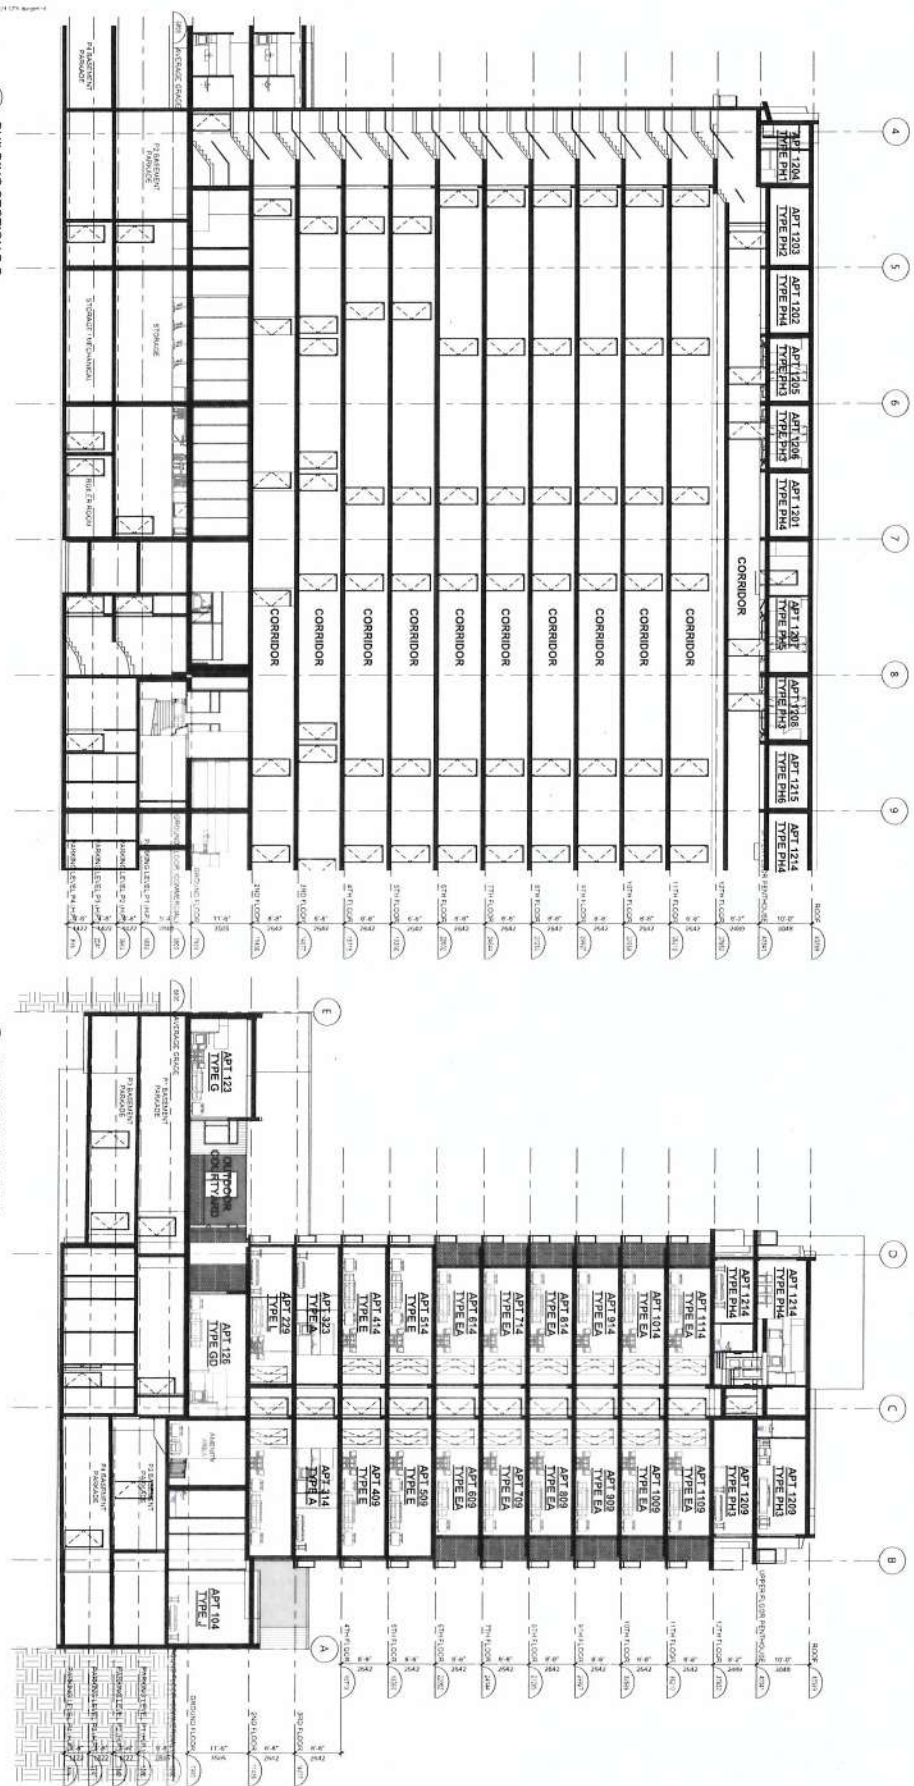

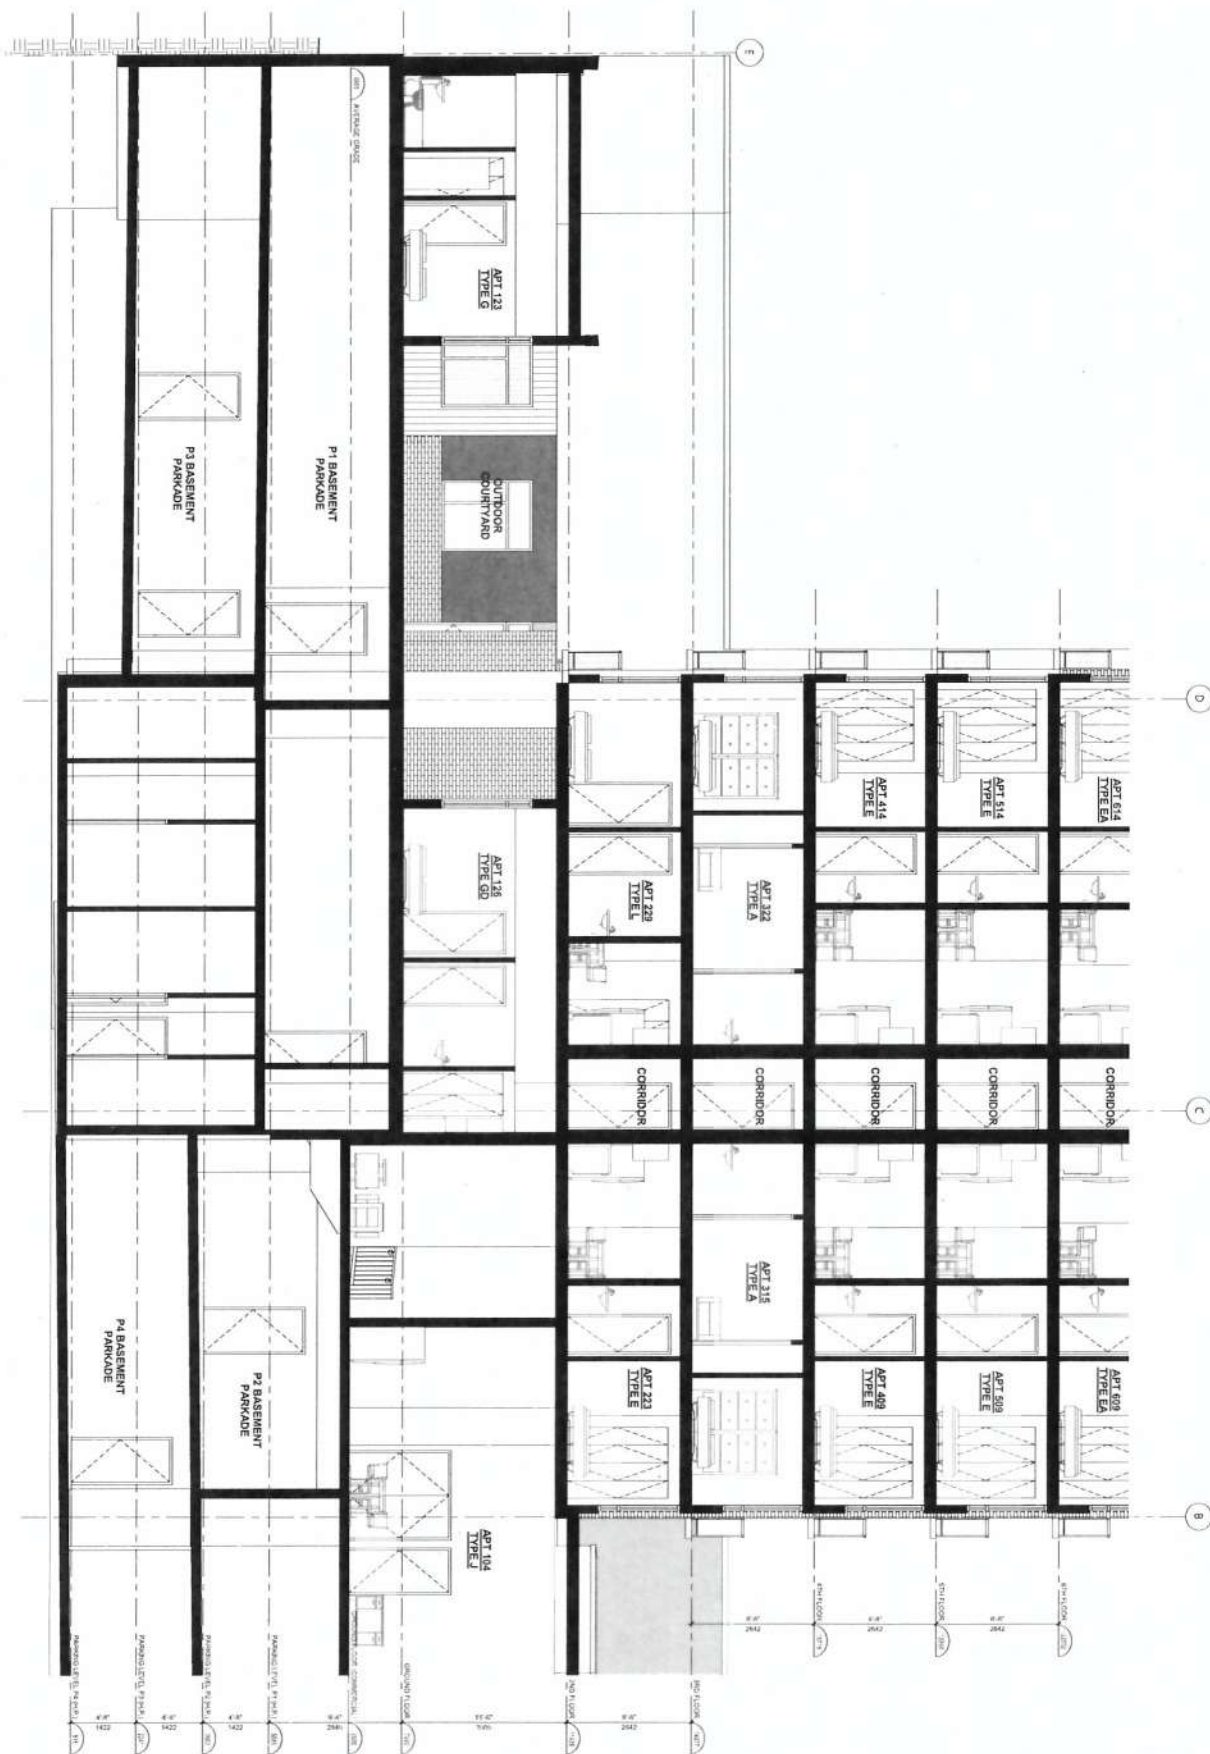


BUILDING SECTIONS


A5.1.4

BUILDING SECTION F.F. (6TH FLOOR TO PENTHOUSE)




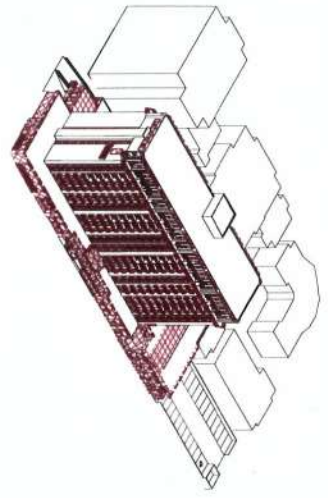


1 BUILDING ISO @ NORTH EAST DEMOLITION

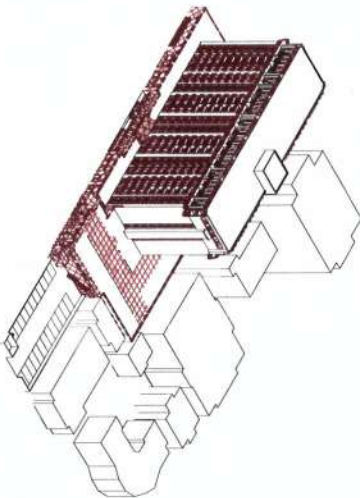


3 BUILDING ISO @ NORTH WEST DEMOLITION

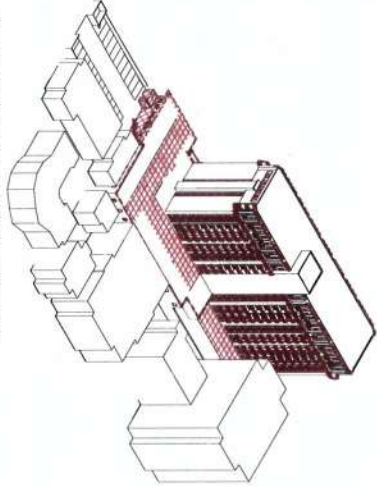


5 BUILDING ISO @ SOUTH WEST DEMOLITION

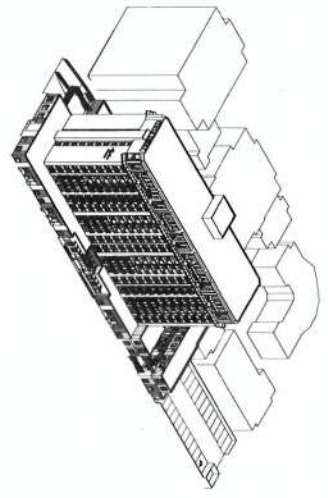


2 BUILDING ISO @ NORTH EAST PROPOSED

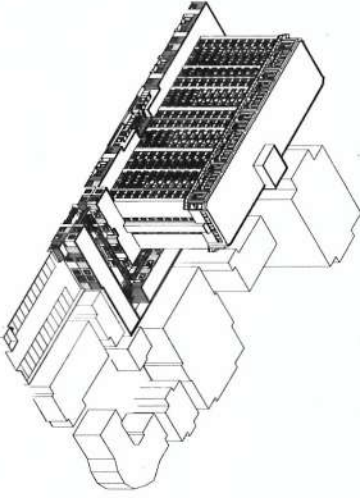

4 BUILDING ISO @ NORTH WEST PROPOSED

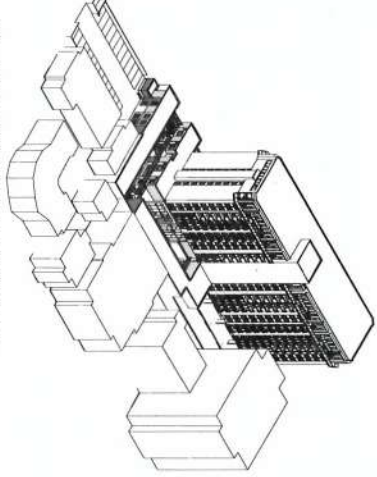

6 BUILDING ISO @ SOUTH WEST PROPOSED

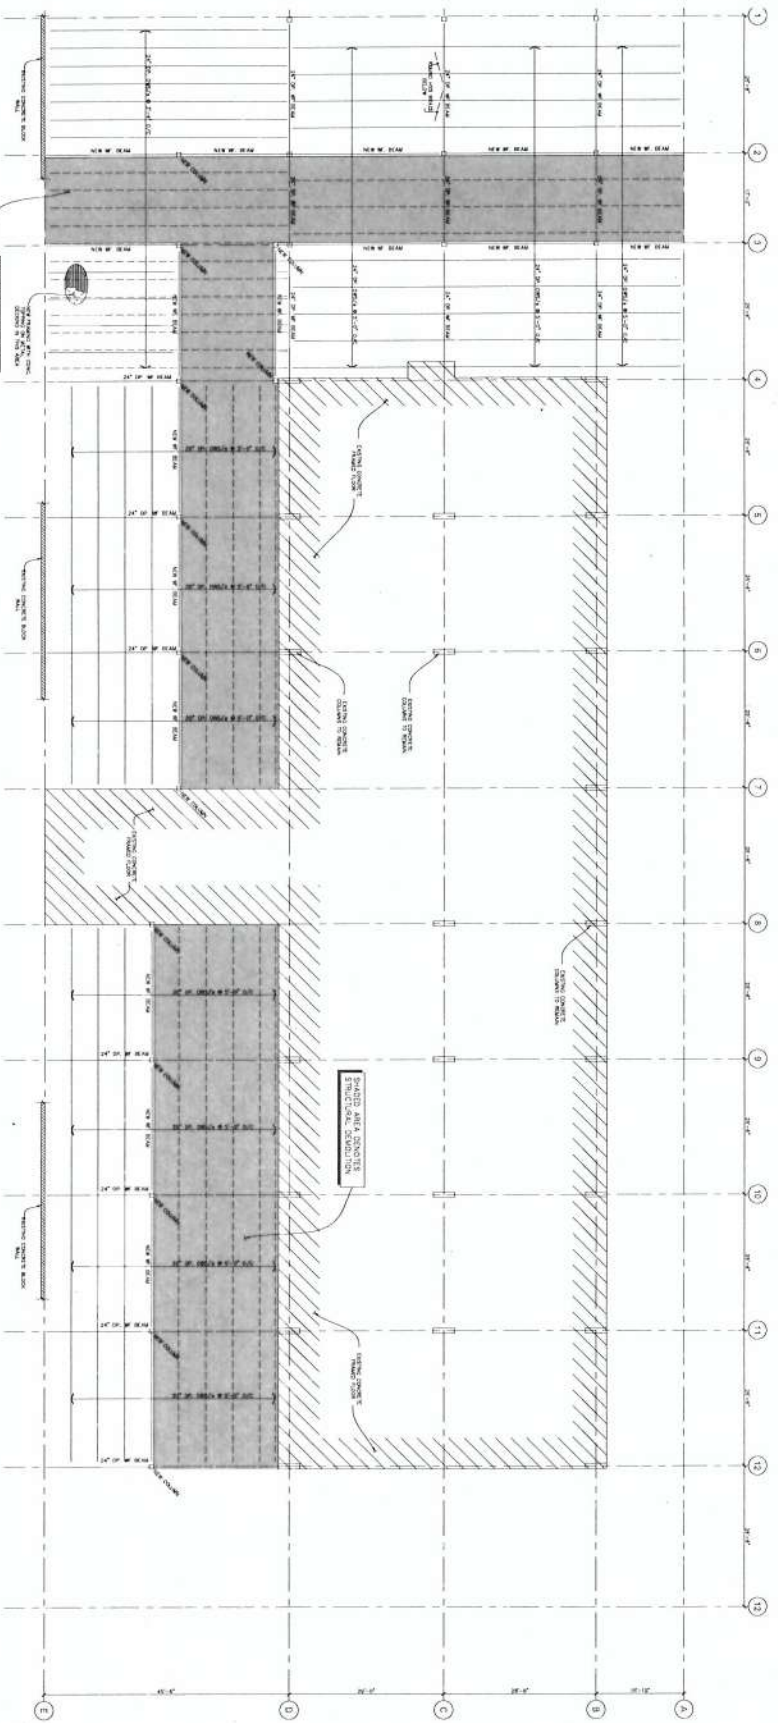



HARBOUR TOWERS LIMITED
PARTNERSHIP

HARBOUR TOWERS
RENO, VICTORIA

Drawn	RC	Checked
Project Number		10 16 040

S2.0.6

