



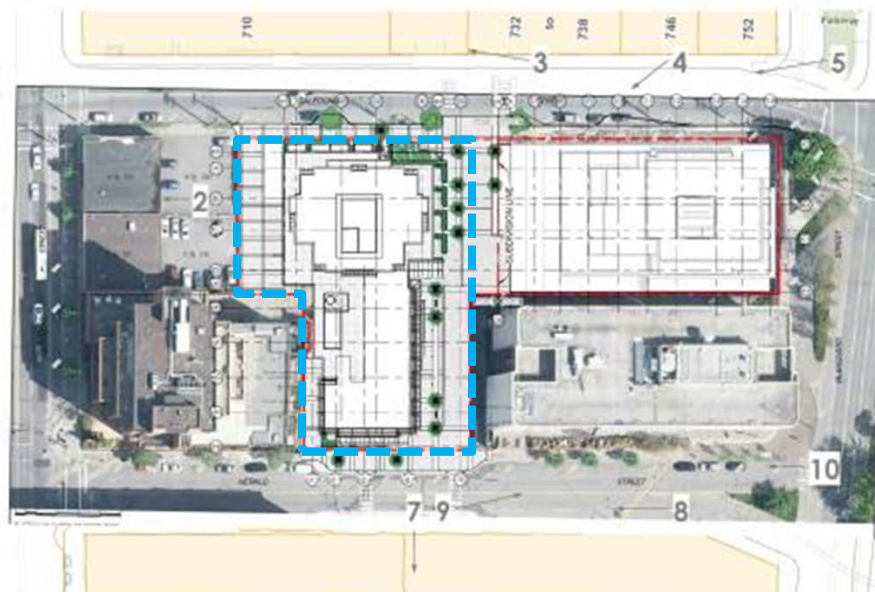

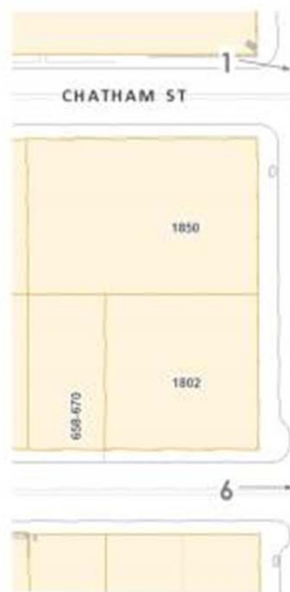

① LANDMARK CONTEXT SITE PLAN
1:500



Disclaimer:
The information on this drawing is for informational purposes only. It is not intended to be used as a basis for any legal or financial decision. The information on this drawing is not intended to be used as a basis for any legal or financial decision. The information on this drawing is not intended to be used as a basis for any legal or financial decision.

Drawings/Scale:
1:500

Rev #	Date	Description
001	2023-03-01	PRELIMINARY SITE PLAN
002	2023-03-01	PRELIMINARY SITE PLAN
003	2023-03-01	PRELIMINARY SITE PLAN
004	2023-03-01	PRELIMINARY SITE PLAN

RAFI ARCHITECTS INC.
TEL: 604.888.0000
FAX: 604.888.0522
EMAIL: info@rafiarchitects.com
WWW: rafiarchitects.com
SUITE ONE
1620 HOWE ST
VANCOUVER B.C.
V6Z 1Y1 CANADA

TOWNLINE

**HUDSON WALK,
755 Caledonia Ave.,
VICTORIA, B.C.**

**CONTEXT PLAN
AND PHOTO STRIP**

DATE:	PROJECT NO:
2023-03-01	13-20
SCALE:	DRAWING NO:
1:500	A0.02
DATE:	FILE NAME:
2023-03-01	



Caledonia Ave



Caledonia Ave



Herald Street



Caledonia Ave

Main Building Entry



[illegible]

Chaudhry/Innocenti Estate

Review Exercise

Req #	Date	Description
1	06/01/2014	REQUEST FOR SCALDAMONT WEIGHT
2	06/02/2014	REQUEST FOR SCALDAMONT WEIGHT
3	06/03/2014	REQUEST FOR SCALDAMONT WEIGHT

RAFI ARCHITECTS INC.



604.688.3453
604.688.3522
rainald@earthlink.net
rainald@earthlink.net

SUITE ONE
1400 HOWE ST
VANCOUVER BC
V6Z 2J8 CANADA

Readers of *Interpreting Literature* will find




TOWNLINE

HUDSON WALK,
755 Caledonia Ave.,
VICTORIA, B.C.

NORTH ELEVATION

Date: 5/16/2016 13:26:46 PM	Project No: 13-28
Code: Accumulated	Drawing No: A3.01
Drawn By: JMS	
File name:	



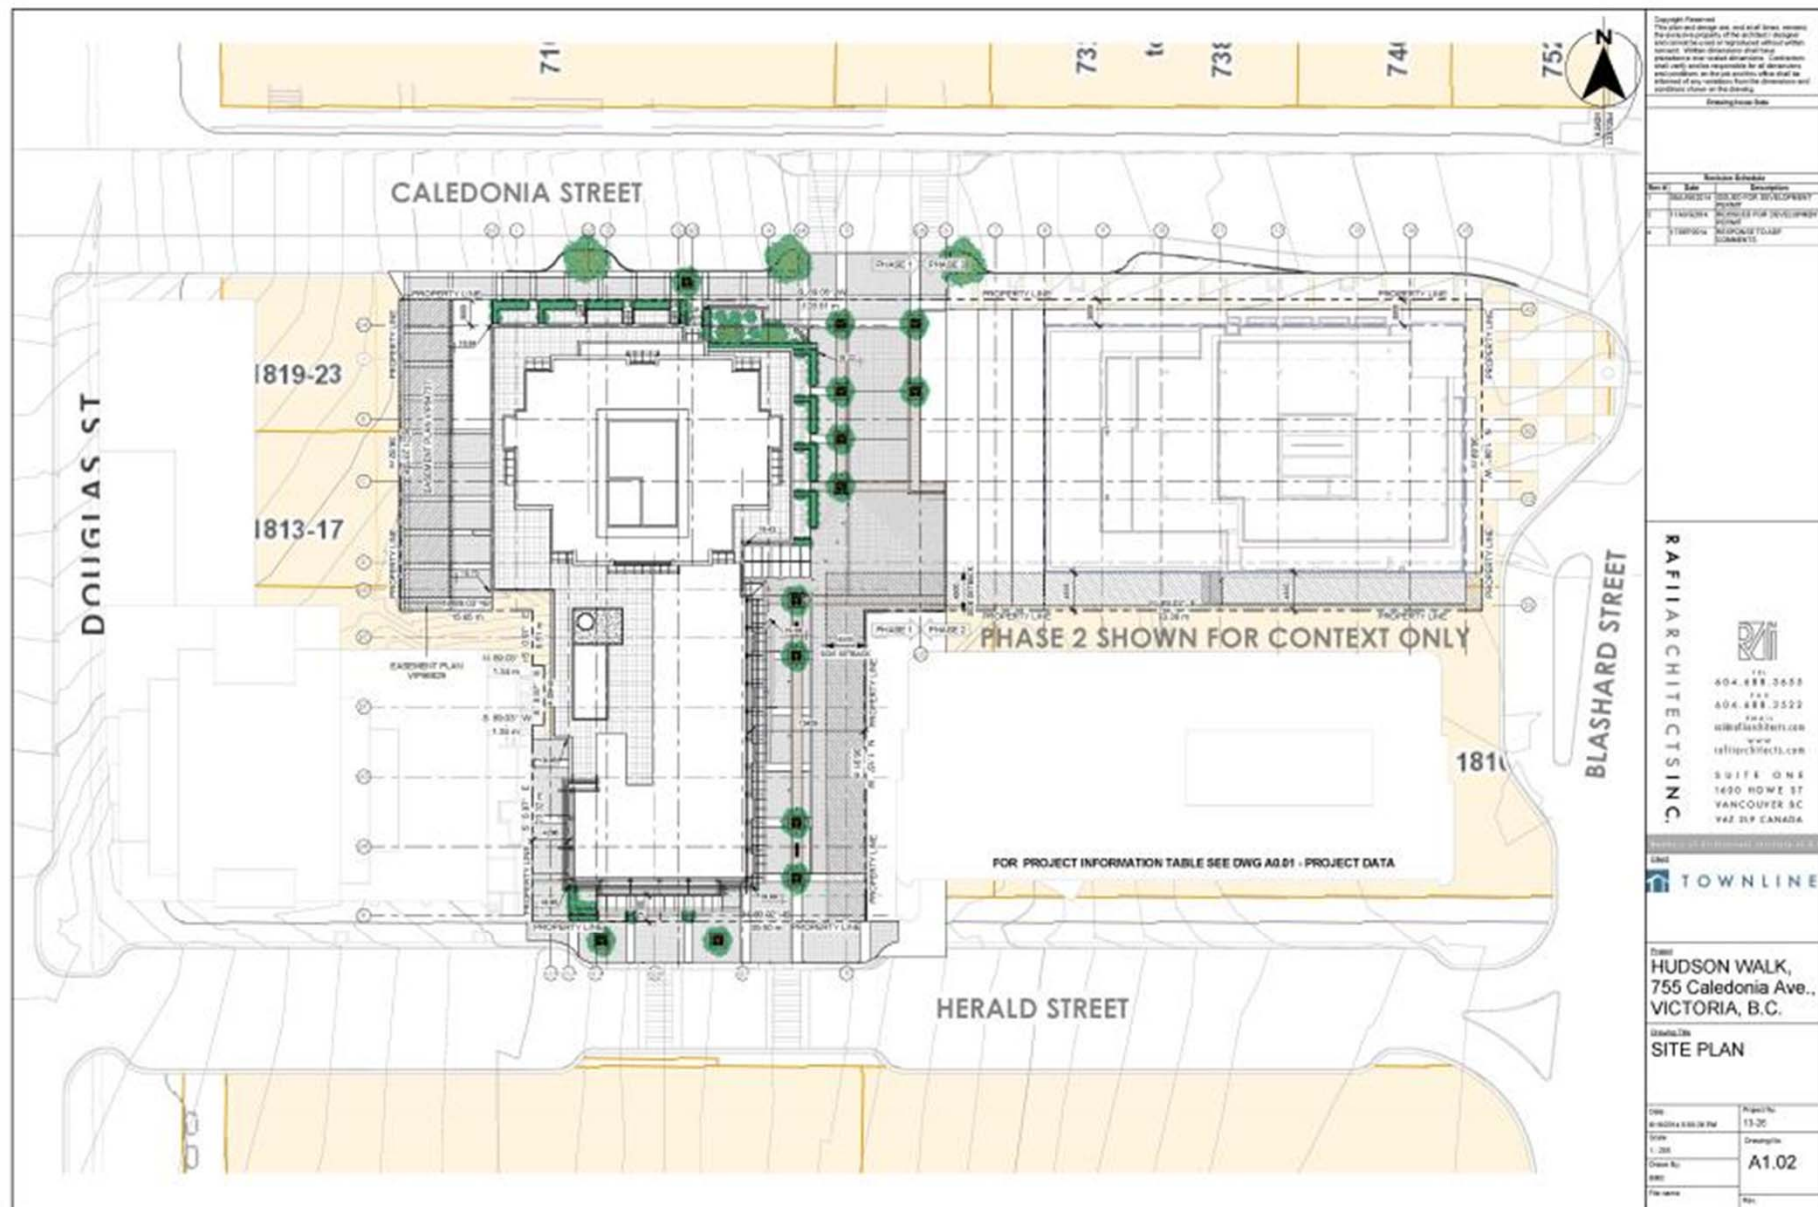

Copyright Reserved
The plan and design are the sole property of the architect. No part of this plan may be reproduced or transmitted in any form or by any means electronic or mechanical, including photocopying, recording, or by any information storage or retrieval system, without the prior written permission of the architect.

Revised from:

Rev.	Date	Description
1	2024-08-08	ISSUED FOR DEVELOPMENT
2	2024-08-08	ISSUED FOR DEVELOPMENT
3	2024-08-08	ISSUED FOR DEVELOPMENT

RAFI ARCHITECTS INC.

RAFI


404.888.2655
404.888.2522
www.rafiarchitects.com
1420 HOWE ST
VANCOUVER B.C.
V6Z 2Y9 CANADA

TOWNLINE

**HUDSON WALK,
755 Caledonia Ave.,
VICTORIA, B.C.**

SITE PLAN

DATE	2024-08-08	PROJECT NO.	13.20
SCALE	1:200	DRAWING	A1.02
DESIGNER	RAFI	FILE NAME	RAFI

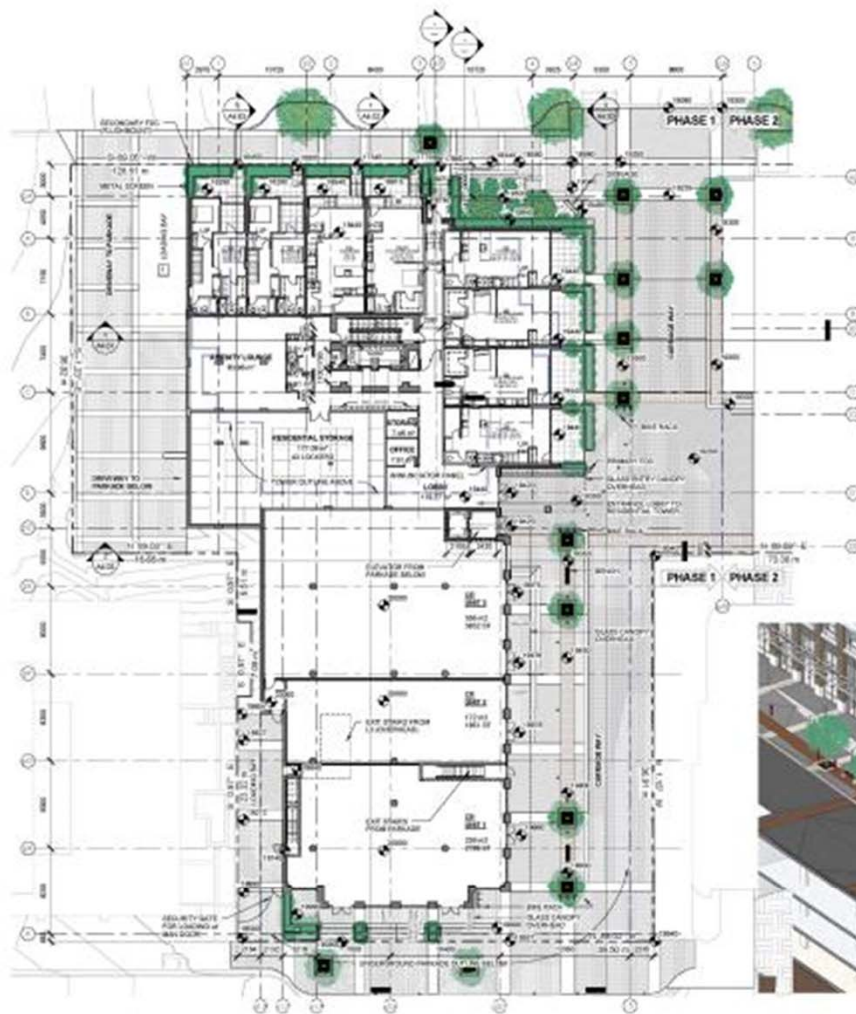

1.1 MAIN FLOOR PLAN
1:200



Copyright Reserved
This drawing and its contents are the property of the architect. No part of this drawing may be reproduced or transmitted in any form or by any means electronic or mechanical, including photocopying and recording, or by any information storage or retrieval system, without the prior written permission of the architect.

Drawings Date

Revision Schedule

Rev.	Date	Description
1	10/01/2011	ISSUED FOR PERMIT
2	10/01/2011	ISSUED FOR DEVELOPMENT
3	10/01/2011	RESPONSE TO ACP COMMENTS

RAFI ARCHITECTS INC.




TEL: 604.688.3455
FAX: 604.688.3522
WWW.RAFIARCHITECTS.COM
400 W. 1ST AVE.
SUITE ONE
VANCOUVER, B.C.
V6Z 2R4 CANADA

TOWNLINE

1001
HUDSON WALK,
755 Caledonia Ave.,
VICTORIA, B.C.

1001-01
MAIN LEVEL FLOOR PLAN

Date:	10/01/2011 10:00 AM	Project No:	13-28
Scale:	1:200	Drawing No:	A2.04
Drawn By:		Author:	
File Name:		Rev:	

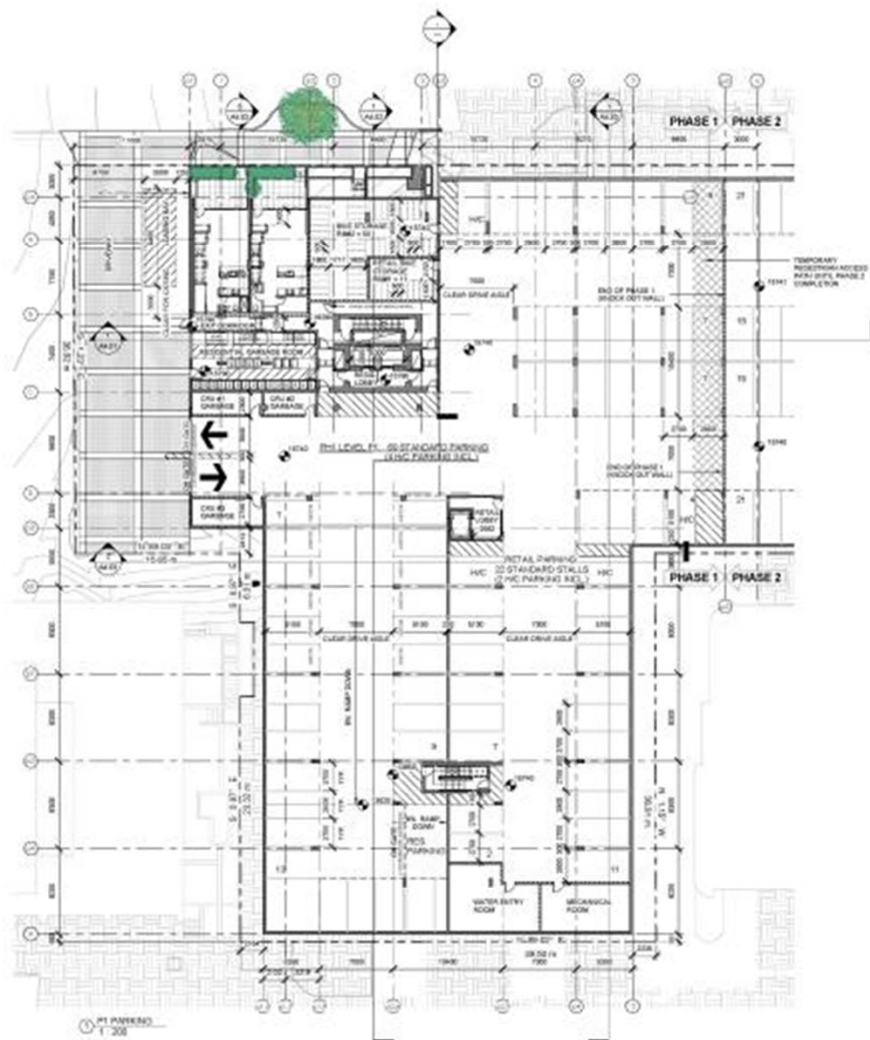

Copyright Reserved
This drawing and its contents are the property of the architect. No part of this drawing may be reproduced or transmitted in any form or by any means electronic or mechanical, including photocopying, recording, or by any information storage and retrieval system, without the prior written permission of the architect.

Drawings Date

Revision Schedule

Rev.	Date	Description
1	2024-01-15	ISSUED FOR DEVELOPMENT
2	2024-01-15	ISSUED FOR DEVELOPMENT
3	2024-01-15	ISSUED FOR DEVELOPMENT

RAFI ARCHITECTS INC.




TEL: 604.688.3455
FAX: 604.688.3522
EMAIL: info@rafiarchitects.com
WWW: rafiarchitects.com
SUITE ONE
1450 HOWE ST.
VANCOUVER, B.C.
V6Z 2Y9 CANADA

TOWNLINE

**HUDSON WALK,
755 Caledonia Ave.,
VICTORIA, B.C.**

P1 PARKING

Date:	Project No:
2024-01-15	15-28
Scale:	Drawing No:
1:200	A2.03
Drawn By:	Check By:
RAFI	RAFI
File name:	Rev:

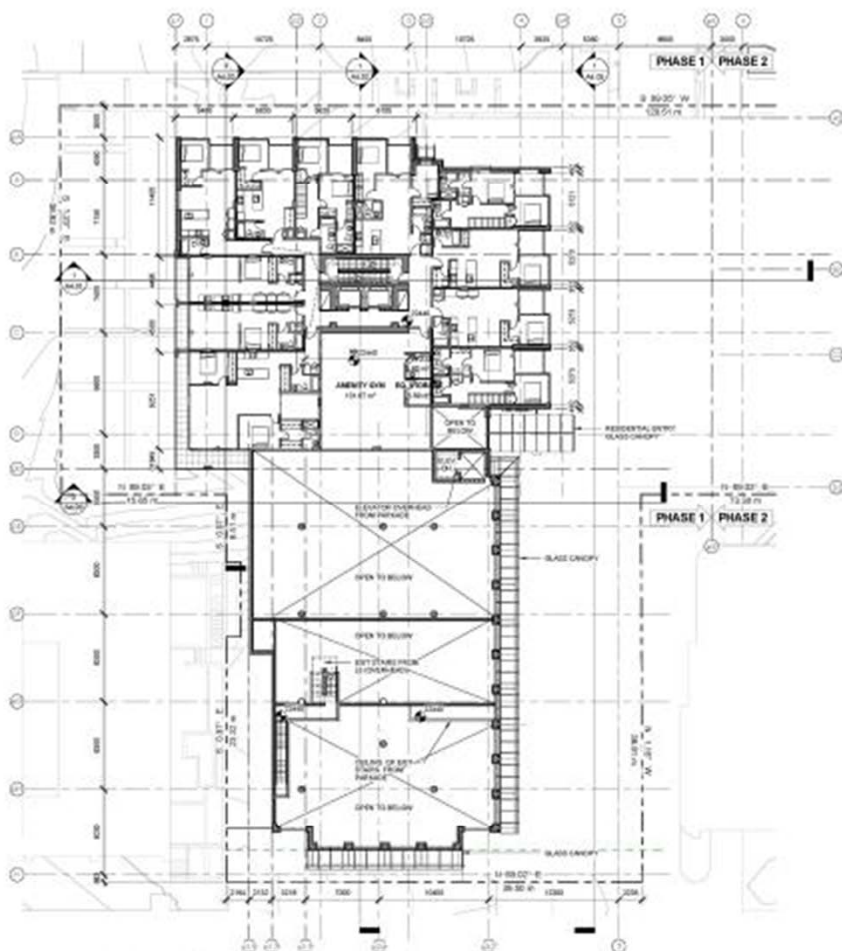

L2 FLOOR PLAN
1-280



Copyright Reserved
This drawing and its contents, and all of the information contained herein, are the property of the architect, engineer, and/or other professional and shall remain confidential and shall not be used for any other purpose without the written consent of the architect, engineer, and/or other professional. Conditions and conditions on this and this office shall be subject to the conditions of the contract and the conditions of the drawing.

Drawing/Issue Date

Revision Schedule

Rev.	Date	Description
1	2020-04-14	ISSUED FOR DEVELOPMENT
2	2020-04-14	ISSUED FOR DEVELOPMENT
3	2020-04-14	ISSUED FOR DEVELOPMENT

RAFI ARCHITECTS INC.




TEL: 604.688.3453
FAX: 604.688.3522
EMAIL: info@rafi.ca
WWW: rafi.ca
SUITE ONE
1600 HOWE ST
VANCOUVER, BC
V6Z 2T8 CANADA



Project:
HUDSON WALK,
755 Caledonia Ave.,
VICTORIA, B.C.

Drawing Title:
L2 FLOOR PLAN

Date:	Project No:
6/10/2019 10:30:43 AM	15-27
Scale:	Drawing No:
1:200	A2.05
Drawn By:	Author:
File name:	Rev:

 

RAFII ARCHITECTS INC.



TEL
604.688.3450

FAX
604.688.3522

EMAIL
info@rafiia.com

WWW
rafiia.com


SUITE ONE
1450 HOWE ST
VANCOUVER BC
V6Z 2H6 CANADA



HUDSON WALK,
755 Caledonia Ave.
VICTORIA, B.C.

L3 PODIUM FLOOR PLAN

Date:	Project No.
6/16/2016 8:51:18 PM	13-29
Time:	Drawing No.
1: 2000	A2.06
Drawn By:	
msd	
File name:	

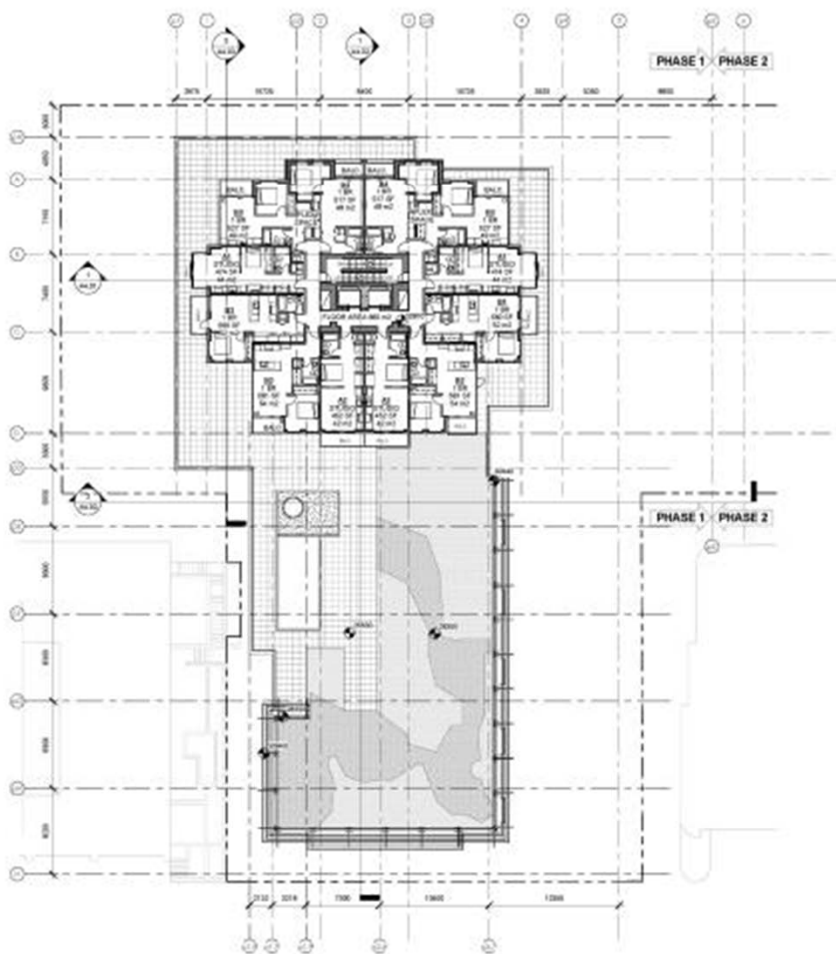

① TYPICAL FLOOR PLAN L5-L7
1/8" = 1'-0"



Copyright Reserved
This drawing and its contents, and all of its parts, remain the exclusive property of the architect. No part of this drawing may be reproduced or transmitted in any form or by any means, electronic or mechanical, including photocopying, recording, or by any information storage and retrieval system, without the prior written permission of the architect. The architect assumes no responsibility for the accuracy or completeness of the information provided in this drawing. 

Drawing/Revision Data		
Rev.	Date	Description
1	2024-01-10	ISSUED FOR DEVELOPMENT
2	2024-01-10	ISSUED FOR DEVELOPMENT
3	2024-01-10	ISSUED FOR DEVELOPMENT

Revision Schedule		
Rev.	Date	Description
1	2024-01-10	ISSUED FOR DEVELOPMENT
2	2024-01-10	ISSUED FOR DEVELOPMENT
3	2024-01-10	ISSUED FOR DEVELOPMENT

RAFI ARCHITECTS INC.
 100-1000
 604.688.3455
 604.688.3522
 1000RAFIARCHITECTS.COM
 1000RAFIARCHITECTS.COM
 SUITE ONE
 1000 HOWE ST.
 VANCOUVER, B.C.
 V6Z 2Y4 CANADA

TOWNLINE

Client:
HUDSON WALK,
 755 Caledonia Ave.,
 VICTORIA, B.C.

Drawing Title:
**L5-L7 TYPICAL MID
 TOWER FLOOR
 PLANS**

Scale:	Project No:
1/8" = 1'-0"	13.28
Drawn By:	Checked By:
1.288	A2.08
Drawn By:	Checked By:
1.288	A2.08
Drawn By:	Checked By:
1.288	A2.08



SUMMER SOLSTICE - JUNE 22 - 10:00AM



SUMMER SOLSTICE - JUNE 22 - 12:00PM



SUMMER SOLSTICE - JUNE 22 - 2:00PM



SUMMER SOLSTICE - JUNE 22 - 4:00PM



Copyright Reserved
This drawing and design are the sole property of the architect. No part of this drawing may be reproduced or transmitted in any form or by any means electronic or mechanical, including photocopying, recording, or by any information storage and retrieval system, without permission in writing from the architect. The architect assumes no responsibility for any errors or omissions in this drawing. The architect is not responsible for any conditions shown on this drawing.

Drawing/Issue Date

Rev.	Date	Description
1	2018-08-08	REVISION: DEVELOPER
2	2018-08-08	REVISION: DEVELOPER
3	2018-08-08	REVISION: DEVELOPER

RAFI ARCHITECTS INC.



TEL: 604.688.2655
FAX: 604.688.2522
EMAIL: info@rafi.ca
WWW: rafi.ca

SUITE 101
1600 HOWE ST.
VANCOUVER, B.C.
V6Z 2Y4 CANADA

TOWNLINE

Project:
**HUDSON WALK,
755 Caledonia Ave.,
VICTORIA, B.C.**

Drawn/Date:
**SHADOW STUDY
SUMMER SOLSTICE**

Date:	Project No:
2018-08-08	15-20
Scale:	Drawn/Date:
1:100	2018-08-08
Drawn By:	File Name:
RA	RA



SPRING EQUINOX - MARCH 21 - 10:05AM



SPRING EQUINOX - MARCH 21 - 12:00PM



SPRING EQUINOX - MARCH 21 - 2:00PM



SPRING EQUINOX - MARCH 21 - 4:00PM



Copyright Reserved
This drawing and design are the sole property of the architect. No part of this drawing may be reproduced without written permission. All rights reserved. The architect assumes no responsibility for any errors or omissions in this drawing. The architect is not responsible for any errors or omissions in this drawing. The architect is not responsible for any errors or omissions in this drawing.

Drawing/Issue Date

Revision Schedule

Rev.	Date	Description
1	2010/03/21	REVISION: REVISION FOR DEVELOPMENT
2	2010/03/21	REVISION: REVISION FOR DEVELOPMENT
3	2010/03/21	REVISION: REVISION FOR DEVELOPMENT

RAFI ARCHITECTS INC.



TEL: 604.688.2658
FAX: 604.688.3522
EMAIL: info@rafi.ca
WWW: www.rafi.ca

SUITE 101
1630 HOWE ST.
VANCOUVER, B.C.
V6Z 2Y9 CANADA

Client

TOWNLINE

Project:
HUDSON WALK,
755 Caledonia Ave.,
VICTORIA, B.C.

Drawing Title:
**SHADOW STUDY
SPRING EQUINOX**

Date:	Project No:
2010/03/21	13-20
Scale:	Drawing No:
1:100	A0.04
Drawn By:	Rev:
RAFI	