



mary street

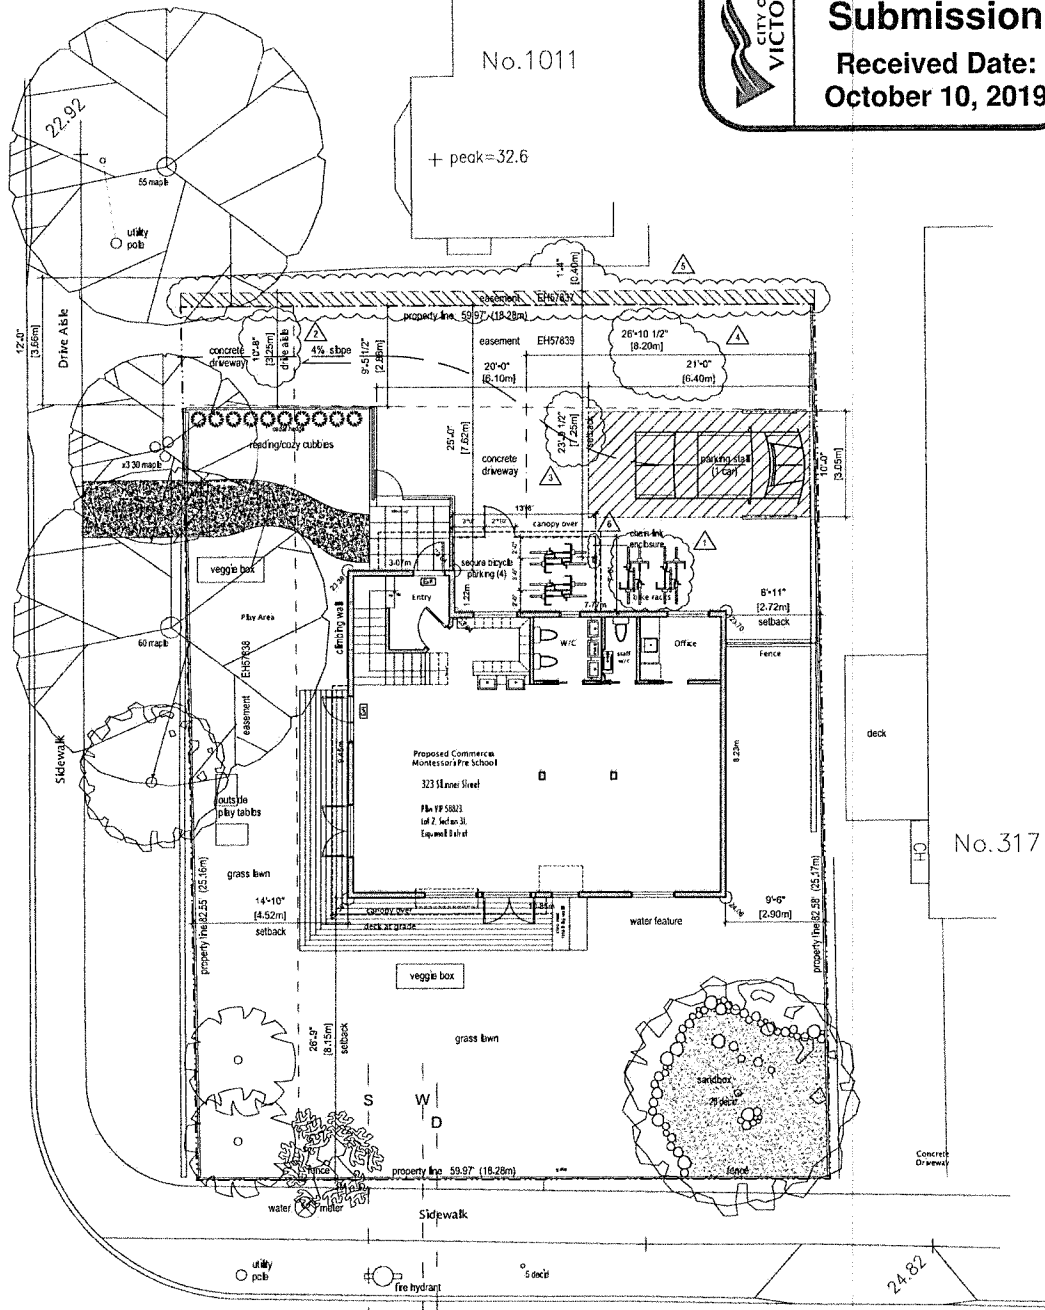

landscape plan  
SCALE 1/8" = 1'-0"  
323 skinner ave.

**PROPOSED REZONING**  
R1-Site Specific  
24.07.24  
**323 SKINNER STREET**  
**Site Plan**  
scale 1:100


studio  
**A1 ink**  
ph. 1 778 678 6241  
e. studioink@shaw.ca

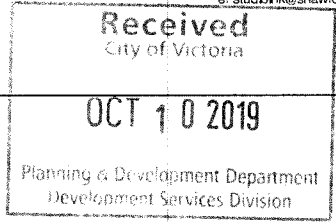


Received  
City of Victoria

OCT 10 2019

Planning & Development Department  
Development Services Division

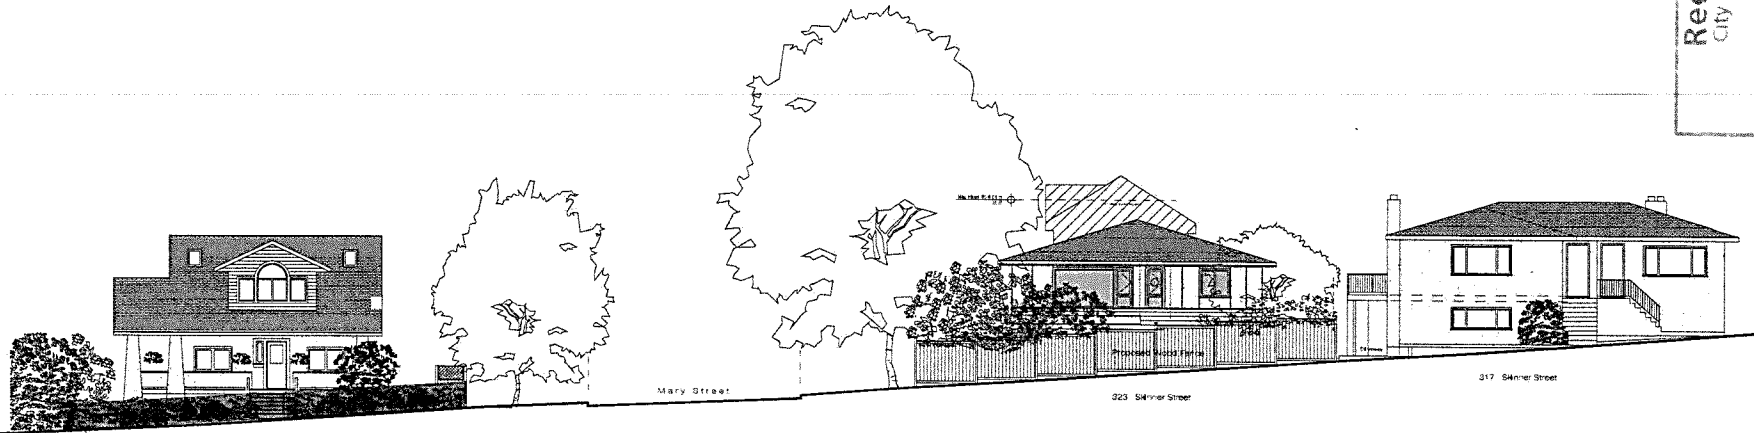

skinner streetscape

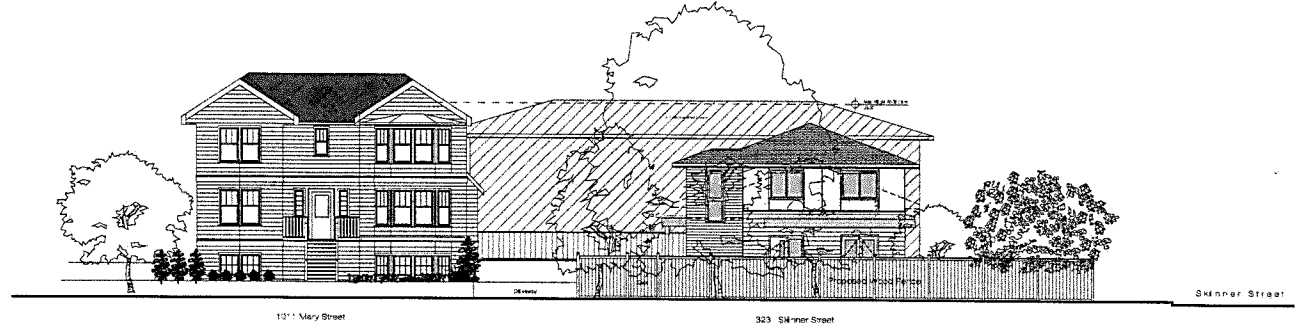

mary streetscape

### PROPOSED REZONING

R1-Site Specific

323 SKINNER STREET

24.07.19

## Streetscape

scale 1:100

# A5

studio  
**ink**  
ph: 778 678 6241  
 e: studio@studioink.ca