



## Council Report

For the Meeting of August 27, 2015

---

**To:** Council **Date:** August 13, 2015  
**From:** Jonathan Tinney – Director, Sustainable Planning and Community Development  
**Subject:** **Rezoning Application No. 00461 and Heritage Alteration Permit No. 00192 for 816 Government Street and 811-813 Wharf Street - Application ready to proceed to Public Hearing**

---

### RECOMMENDATION

Staff recommend that Council receive this report for information and that the Rezoning Application and Heritage Alteration Permit Application for the property located at 816 Government Street and 811-813 Wharf Street proceed to a Public Hearing with the following amended motion replacing the previous Council resolution of April 30, 2015, as it pertains to Heritage Alteration Permit Application No. 00192:

1. That Council consider giving first and second reading to the Heritage Revitalization Agreement Bylaw (the "HRA Bylaw").
2. That Council consider referring the HRA Bylaw for consideration at a Public Hearing.
3. Following consideration of the Zoning Regulation Bylaw Amendment and the HRA Bylaw pertaining to Rezoning Application No. 00461 for 816 Government Street and 811-813 Wharf Street and if they are approved that Council consider the following motion:

"That Council authorize the issuance of the Heritage Alteration Permit Application No. 00192 for 816 Government Street, in accordance with:

1. Plans titled "Revised Drawings" and date stamped July 22, 2015.
2. Heritage Building Proposed Interventions date stamped April 7, 2015.
3. Heritage Revitalization Agreement Bylaw.
4. Development meeting all *Zoning Regulation Bylaw* requirements, except for a variance to the height permitted in the proposed new zone from 17.70m to 27.84m as recommended in Rezoning Application No. 00461 for 816 Government Street and 811-813 Wharf Street.
5. Final plans to be generally in accordance with plans identified above as amended to the satisfaction of staff.
6. The Heritage Alteration Permit lapsing two years from the date of this resolution."

## EXECUTIVE SUMMARY

The purpose of this report is to inform Council that, in accordance with Council's motion of April 30, 2015 (attached), the necessary pre-conditions have been met and the Zoning Regulation Bylaw Amendment, that would authorize Rezoning Application No. 00461 and Heritage Alteration Permit No. 00192 for the property located at 816 Government Street, has been prepared.

With regard to the pre-conditions associated with this Application, staff can report the following:

### Legal Agreements

- A Heritage Revitalization Agreement that protects the exterior façades of the 1914 Customs House has been prepared.
- A Housing Agreement to ensure that a future strata council may not enact bylaws that restrict the rental of units to non-owners has been prepared.
- A Statutory Right-of-Way has been registered on title to secure public access over the sidewalk at the corner of Courtney Street and Wharf Street to the satisfaction of staff.
- A Third Party Sewage Attenuation Study was submitted to the City and staff have determined that the increase in density would not trigger infrastructure improvements and, therefore, a Covenant for that purpose is unnecessary.

### Heritage Advisory Panel Referral

The Heritage Alteration Permit was referred to the Heritage Advisory Panel (HAPI) on May 12, 2015 (minutes attached). The applicant has responded to the recommendations as follows:

- Regarding the proposed height of the new addition in relation to the Heritage-Registered Customs House and the broader context of Old Town, the applicant cites the original Post Office height as the comparison and is, therefore, maintaining the height as originally proposed.
- In relation to the appropriateness of the setback of the proposed roof top addition, the applicant has made revisions to a portion of the south wall of the roof top addition that is located adjacent to the new seven-storey addition to reduce its visibility from Wharf Street.
- In relation to the proposed exterior alterations to the 1914 Customs House, the applicant acknowledges that the original use of the building was deliberately inward looking; therefore, to enhance the retail and pedestrian experience and improve functionality, additional openings in the exterior façade of the building are required. The extent of the proposed openings in the character-defining elements of the Heritage-Registered building has remained as proposed, rather than being reduced as suggested by HAPI.
- In relation to the proposed finishing materials, the applicant clarified that the rationale in selecting the colour of the stone for the new addition was to serve as a bridge between the 1914 Customs House and the Belmont Building.
- Regarding the additional setback of the seven-storey addition at the upper storeys, particularly along Government Street, as it relates to the predominant one to five-storey character of Old Town, the applicant has provided a summary of the response in the accompanying letter. This includes stepping back the easternmost portion of the south wall on the seventh storey approximately 3m to align with the existing wall to the west. The revised drawings include sightlines from the street level that demonstrate the extent to which the new addition will still be visible.

- Regarding the setback of the rooftop addition, the applicant notes that this will predominantly be visible from the west of the site at the exit ramp along Courtney Street. The rationale, provided by the applicant, for not increasing the setback further to make the addition inconspicuous when viewed from across the surrounding streets, is that a portion of the new rooftop addition will be aligned with the date parapet on the south elevation of the 1914 Customs House and on the same southward axis as the Legislative Building.

Advisory Design Panel Referral


The Heritage Alteration Permit was referred to the Advisory Design Panel (ADP) on May 27, 2015 (minutes attached). The applicant has responded to the recommendations by:

- simplifying the upper-storey massing on the sixth and seventh storeys by removing the vertical limestone columns and replacing them with dormers and glazing
- simplifying the form of the one-storey addition to the Heritage-Registered building through changing the upper portion of the parapet from glazing to limestone
- reducing the height and size of the mechanical penthouse by removing the stair access and revising the cladding from limestone to zinc
- revising the lobby entrance on Government Street to reduce the depth of the recess and bringing the entrance closer to the sidewalk
- revising the corner of the at-grade retail windows at the corner of Government Street and Wharf Street by providing for a more generous setback to the corner retail unit
- providing visual sightlines on drawing elevations to demonstrate the perception of the building as viewed from the street
- agreeing that, in the event that the purple Beech tree needs to be removed, the tree will be replaced by one with a minimum calliper size of 10cm diameter.

The accompanying applicant letter dated June 30, 2015, details the changes that have been made, along with a rationale for changes that have not been incorporated into the final plans (attached).

The recommendation provided above contains the appropriate language to advance Rezoning Application No. 00461 and Heritage Alteration Permit Application No. 00192 for consideration at a Public Hearing.


Respectfully submitted,

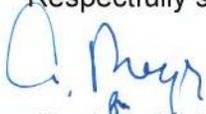

Charlotte Wain  
Senior Planner – Urban Design  
Development Services Division



Murray Miller  
Senior Heritage Planner  
Community Planning Division

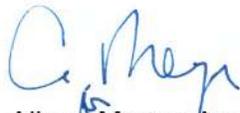

Alison Meyer, Assistant Director  
Development Services Division  
Sustainable Planning and  
Community Development Department



Jonathan Tinney  
Director  
Sustainable Planning and Community  
Development Department

Report accepted and recommended by the City Manager:

  
\_\_\_\_\_  
Jason Johnson

Date:

August 20, 2015

**List of Attachments**

- Planning and Land Use Committee minutes dated April 30, 2015
- Heritage Advisory Panel minutes dated May 12, 2015
- Advisory Design Panel minutes dated May 27, 2015
- Applicant letter summarizing response to ADP and HAPI dated June 30, 2015
- Architectural plans dated July 22, 2015.

### 3.1 Rezoning Application No. 00461 for 816 Government Street

Committee received a report regarding a rezoning application for 816 Government Street. The proposal is to authorize an increase in the density in exchange for heritage conservation measures to be applied to the heritage registered building on the western portion of the property. The application also proposes new uses including brewery, distillery and liquor retail store.

*Councillor Isitt withdrew from the meeting at 10:15 a.m. and returned at 10:17 a.m.*

**Action:** It was moved by Councillor Thornton-Joe, seconded by Councillor Lucas, that Committee recommends that Council:

1. Instruct staff to prepare the necessary *Zoning Regulation Bylaw Amendment* that would authorize the proposed development outlined in Rezoning Application No. 00461 for 816 Government Street.
2. That first and second reading of the *Zoning Regulation Bylaw Amendment* be considered by Council.
3. A Public Hearing date be set once the following conditions are met:
  - a. Preparation of a Heritage Revitalization Agreement to secure the proposed rehabilitation of the heritage registered building.
  - b. Preparation of a Housing Agreement to ensure that a future strata council may not enact bylaws that restrict the rental of units to non-owners.
  - c. Registration of a Statutory Right-of-Way on title to secure public access over the sidewalk at the corner of Courtney and Wharf Streets to the satisfaction of the Director of Engineering and Public Works and the City Solicitor.

CARRIED UNANIMOUSLY 15/PLUC

### 3.2 Heritage Designation Application No. 000150 for 816 Government Street / 811-813 Wharf Street (Customs House)

Committee received a report regarding an owner request to designate the heritage registered former Victoria Customs House as a Municipal Heritage Site.

**Action:** It was moved by Councillor Thornton-Joe, seconded by Councillor Lucas, that Committee recommends that Council consider the following motions:

1. That Council consider referring the Heritage Designation Application No. 000150 for 816 Government Street/811-813 Wharf Street to the Heritage Advisory Panel and requesting specific feedback as to whether the extent of proposed change to the Heritage-Registered 1914 Customs House as depicted in the Revised Heritage Alteration Permit Application drawings, date stamped March 13, 2015, and the Heritage Building Proposed Interventions, date stamped April 7, 2015, would affect the property's eligibility for designation as a Municipal Heritage Site.
2. That Council consider the designation of the Heritage-Registered property located at 816 Government Street/811-813 Wharf Street pursuant to Section 967 of the *Local Government Act* as a Municipal Heritage Site. This report fulfils the requirements of Section 968(5) of the Act.

CARRIED UNANIMOUSLY 15/PLUC

### 3.3 Heritage Alteration Permit Application No. 00192 with Variance for 816 Government Street

Committee received a report regarding a heritage alteration permit for 816 Government Street. The proposal is to demolish the existing four-storey 1957 addition, alter the existing 1914 Customs House to allow for the construction of a multi-level underground parking structure, and adapt the 1914 Customs House for a mixed-use development that links into the construction of a seven-storey building on the same footprint as the existing 1957 addition. The application proposes variances to the height, setback and massing.

**Action:** It was moved by Councillor Thornton-Joe, seconded by Councillor Lucas,

1. That Council consider referring Heritage Alteration Permit Application No. 00192 for 816 Government Street to the Heritage Advisory Panel and Advisory Design Panel for the meetings of May 12, 2015 and May 27, 2015, respectively, for feedback on the following:
  - a. The appropriateness of the proposed height of the new addition in relation to the Heritage-Registered Customs House and Old Town.
  - b. The appropriateness of the set back of the proposed rooftop addition.
  - c. The historic masonry Condition Assessment.
  - d. The proposed exterior alterations and additions to the 1914 Customs House, having special regard to the scope of work anticipated by rehabilitation in the *Standards and Guidelines for the Conservation of Historic Places in Canada*.
  - e. The design of the seven-storey building addition in relation to the existing Heritage-Registered building and to its wider context, including Old Town and the Inner Harbour.
  - f. The contribution that the proposed building makes as an appropriately scaled building enclosure around the Inner Harbour.
  - g. The appropriateness of the proposed height and massing in relation to Public External View Guidelines: Views 1 and 2 and Urban Amphitheatre Concept as described in the *Downtown Core Area Plan*.
  - h. The appropriateness of the proposed finishing materials.
  - i. The size of the mechanical penthouse.
  - j. The proposed recessed building entrance to the office uses on Government Street.
  - k. The proposed design of the building entrance to the residential uses on Courtney Street.”
2. That Council consider instructing staff to work with the property owner to negotiate a Heritage Revitalization Agreement that protects the exterior façades of the 1914 Customs House and that the approved plans and specifications form part of the Heritage Revitalization Agreement to the satisfaction of the City Solicitor and the Assistant Director, Community Planning Division, prior to consideration at a Public Hearing.
3. That Council consider giving first and second reading to the *Heritage Revitalization Agreement Bylaw (the “HRA Bylaw”)*.
4. That Council consider referring the *HRA Bylaw* for consideration at a Public Hearing.
5. Following consideration of the *Zoning Amendment Bylaw* and the *HRA Bylaw* pertaining to Rezoning Application No. 00461 for 816 Government Street that Council consider the following motion:

“That Council authorize the issuance of the Heritage Alteration Permit Application No. 00192 for 816 Government Street, subject to the completion of the following prior to the Public Hearing and in accordance with:

1. Plans titled "Revised Drawings", date stamped March 13, 2015.
2. Additional set back of the upper two storeys to the satisfaction of the Assistant Director, Community Planning Division, Sustainable Planning and Community Development Department.
3. Heritage Building Proposed Interventions, date stamped April 7, 2015.
4. Reinstatement of all existing stone ball finials following a condition assessment.
5. Provision of a temporary protection plan to the satisfaction of the Assistant Director, Community Planning Division, Sustainable Planning and Community Development Department.
6. The provision of as-found elevation details and sections of all existing openings and surrounding stonework to be altered in accordance with guidance contained in *Recording, Documentation, and Information Management for the Conservation of Heritage Places*, to the satisfaction of the Assistant Director, Community Planning Division, Sustainable Planning and Community Development Department
7. Development meeting all *Zoning Regulation Bylaw* requirements, except for a variance to the height permitted in the proposed new zone as recommended in Rezoning Application No. 00461 for 816 Government Street from 17.7m to 30.3m.
8. Final plans to be generally in accordance with plans identified above as amended to the satisfaction of the Assistant Director, Community Planning Division, Sustainable Planning and Community Development Department."

Committee discussed:

- Concerns that the height of new building appears to be higher compared to the existing building across the street.
  - The top floor of new building is lower but includes mechanical equipment on the roof which will make it higher. The applicant has been asked to reduce the scale of mechanical penthouse.
- If the amount of storeys is appropriate in Old Town.
  - The average height in Old Town is typically 1-5 storeys and this building would be higher, however, there are opportunities how that height is defined by setting back upper levels to make it feel more like a 5 storey building.
- If there is a way to ensure the heritage work in exchange for the bonus density is completed in timely manner?
  - The applicant has provided a report including a breakdown with all proposed work.
- The importance of maintaining the character defining elements of Old Town such as the height of the buildings and the need to have upper stories inconspicuous to pedestrians.

CARRIED UNANIMOUSLY 15/PLUC

PLUC meeting  
April 30, 2015

**CITY OF VICTORIA  
HERITAGE ADVISORY PANEL  
MEETING MINUTES  
MAY 12, 2015**

**Present:** Richard Linzey, Chair  
Kelly Black  
John Dam  
Mark Byram  
Rick Goodacre

Ken Johnson  
Ursula Pfahler  
Stuart Stark  
Keith Thomas

**Staff:** Murray Miller, Senior Heritage Planner  
Mike Wilson, Senior Planner - Urban Design  
Lauren Martin, Heritage Secretary

**Observer:** Pamela Madoff, Councillor

---

The Chair called the meeting to order at noon.

**1. Approval of the Agenda**

**Moved**

**Seconded**

**Carried**

**2. Declaration of Conflict or Bias - nil**

**3. Announcements**

- Craigflower Schoolhouse, the new home of the Hallmark Heritage Society, will be opening on Sunday, May 24.

**4. Adoption of the Minutes of the April 14, 2015 Meeting**

**Moved**

**Seconded**

That the minutes of the April 14, 2015 meeting be adopted.

**Carried**

**5. Business Arising from the Previous Minutes**

Follow up from the February 10, 2015 meeting for 1202/1208 Wharf Street, Heritage Alteration Permit Application No. 00196:

Senior Heritage Planner

- Additional information, including renderings of the proposed work, was received from the applicant.
- The building was designated on March 13, 1975.
- The Permits Division has no issues with the proposed alterations.

Panel

- Was the glassed area present when the building was designated? Senior Heritage Planner: It would appear that the heavy timber exterior construction and glassed area may have occurred after designation as there were numerous alterations to the building.
- The Chair recommended that this agenda item be discussed further under “New Business” (item 10).

**6. 816 Government Street/811-813 Wharf Street  
Heritage Alteration Permit Application with Variance No. 00192**

Attendees: Stan Sipos, Victoria Customs House Development Inc. (applicant); Paul Merrick, Paul Merrick Consulting Ltd.; Jim Wong, Studio One Architecture Inc.; Donald Luxton, Donald Luxton & Associates Inc.

Senior Heritage Planner

- This is a Heritage Alteration Permit Application with a variance for height.
- The proposal includes demolition of the 1957 addition, construction of a new mixed-use building, a rooftop addition, and retention of the 1914 heritage-registered building.
- At its April 30, 2015 meeting, the Planning and Land Use Committee referred the application to the Panel for feedback on eleven points which are listed in the staff report.

Stan Sipos

- The current building was purchased in 2014 from the federal government.
- It is vacant, in disrepair and is not functional as it stands now.
- Input from the community and the City was sought and a development team was created.
- Retention of the 1957 addition was considered; however, it is faux heritage and does not integrate the floor space with the streetscape.
- The heritage-registered building has evolved over the years with multiple additions; this building will be retained, seismically upgraded and the stonework rehabilitated.
- Alterations and reinstatement of some openings (windows/doors) on the ground floor are proposed.
- The new building will include a brew pub, other high quality commercial tenants, and 50 residences.

Paul Merrick

- The building is centrally located in the Old Town/Inner Harbour “urban room” which is the focus of tourism activity.
- The current structure does not add to the vitality of the site and presents a secure edifice (inward facing).
- Parking will enter from Courtney Street.
- Numerous window sills that are now 3.5’ to 4.5’ above floor level will be altered.
- The envelope of the heritage-registered building will be retained; the interior will be new construction.
- The new building will be the same height as the old Fuller building and is comparable to the height of the Belmont Building.

- The defining characteristics of the heritage-registered building will be reflected in the new addition (i.e. four-pane windows, cornice line).
- From the Legislative Building, the silhouette of the new structure will be similar to its earlier version.
- Alterations to openings are proposed; one-third will have a more extensive opening.
- There will be a diagonal space for outside life, facing Wharf Street and adjacent to the heritage-registered building.

Donald Luxton

- A brief overview of the history of the site, as depicted in the Conservation Plan, was presented to the Panel.

Panel - in relation to the matters referred to the Panel for feedback

(lettering corresponds to the Planning and Land Use Committee minutes of April 30, 2015)

- (a) the appropriateness of the proposed height of the new addition in relation to the heritage-registered Customs House and Old Town
  - The height is acceptable, but more setback of the upper storeys would be preferred.
  - The new addition fits well with the adjacent structure; it does give a different feel.
  - The proposed building and the Belmont Building are too close together for the overall height and the high wall facing onto Government Street.
- (b) the appropriateness of the setback of the proposed rooftop addition
  - The rooftop addition on the heritage-registered building presents an undesirable view from across the harbour.
  - It is notable that the rooftop addition cannot be seen from Government Street.
  - The finials will be seen against the rooftop additions rather than the sky.
- (d) the proposed exterior alterations and additions to the 1914 Customs House, having special regard to the scope of work anticipated by rehabilitation in the *Standards and Guidelines for the Conservation of Historic Places in Canada*
  - Lengthening the windows is a good compromise.
  - Could the carriageway be opened up as it was in the past to speak to its historic use?
  - The extent of alterations is considerable with interventions on each side of the building. The number of perforations in the 1890s foundation is a problem and will involve the raising of lintels and the lowering of sills.
  - The number of openings will unbalance the appearance of the heritage-registered building (i.e. mass of masonry on top of perforations in the plinth).
  - Make the masonry believable and secure, not overly perforated. The perforations in the base break up the mass. A character-defining element of the heritage-registered building is that it is an introverted building. It may be important from a historic viewpoint to retain the imposing façade. More elements of the heritage-registered building should be preserved to reflect the structure's former use.
  - Why is it necessary to have the Courtney Street underground parking access penetrate the historic building?
  - The carriageway and Wharf Street doors are acceptable.

- The foundation and stonework should be preserved in its original condition. The applicant should reconsider the proposed perforations for the heritage-registered building.
- (e) the design of the seven-storey building addition in relation to the existing heritage-registered building and to its wider context, including Old Town and the Inner Harbour
- The scale of the new building is at odds with the heritage-registered building and the Belmont Building.
  - The balconies on the addition are anomalies as there are no balconies on other buildings along Government Street. The proposed glass balconies on the new building do not fit well with the surrounding Victorian and Edwardian style buildings.
  - New construction should not dominate.
  - The lighter colour on seven storeys will stand out and seem intrusive. The darker colour of the heritage-registered building will recede into the background. The upper cornice could be darker.
  - The windows should not be the same size and design as those on the Belmont Building and the heritage-registered building; three horizontal rows would be better.
- (h) the appropriateness of the proposed finishing materials
- There are porosity issues with the masonry.
  - Will new materials be sourced locally?
  - What is the proposed colour of the limestone?
  - Matching the existing sandstone with the proposed limestone will be difficult. The stone is local and the new openings would eliminate that old stone.
  - Why is the proposed new limestone located so high above the upper storey?
  - The proposed heritage designation of the 1914 building is the “stick” to the “carrots” of a tax incentive and/or the façade restoration funding. Stan Sipos: The “carrots” are required in order to offset the cost of rehabilitation.

The Senior Planner - Urban Design explained the process going forward (i.e. comments to Council, revisions by applicant, readings and adoption of rezoning bylaw, Public Hearing).

**Moved**

**Seconded**

That the Panel’s comments be provided to Council.

**Carried (unanimous)**

**7. 816 Government Street/811-813 Wharf Street  
Heritage Designation Application No. 000150**

Attendees: as above

Senior Heritage Planner

- Does the scope of proposed interventions compromise the integrity of the place to an extent that they would adversely affect the heritage values of the place and as a result, its eligibility for designation?

Panel

- The process seems backwards. Why designate a building before the interventions?
- With the proposed additional floor and extra windows, will the building be worthy of designation? Senior Heritage Planner: This is precisely the question that the Panel is being asked to consider.
- Does a Heritage Revitalization Agreement protect the building?
- Since the building is in the Old Town Conservation Area, it has a degree of protection regarding form and design.

**Moved**

**Seconded**

That Council consider the designation of the heritage-registered property located at 816 Government Street/811-813 Wharf Street, pursuant to Section 967 of the *Local Government Act*, as a Municipal Heritage Site.

**Carried (unanimous)**

8. **524 Michigan Street and 526 Michigan Street  
Heritage Designation Application No. 000148 and 000149**

Attendee: Karen Jawl, South Block Development Corporation

Senior Heritage Planner

- The houses will be relocated within James Bay.
- The relocations were reviewed previously through two Heritage Alteration Permit Applications.

Panel

- Are the new locations known? Applicant: A possible site for both houses at Dallas and Dock Streets is pending a land use application.

**Moved**

**Seconded**

That Council consider the designation of the two heritage-registered houses (presently located at 524 and 526 Michigan Street) to be relocated within James Bay, pursuant to Section 967 of the *Local Government Act*, as a Municipal Heritage Site.

**Carried (unanimous)**

9. **1713 Government Street  
Heritage Designation Application No. 000151**

Senior Heritage Planner

- This is an application from the owner for the heritage designation of the exterior of the building and specified interior elements.
- The applicant has applied for funding for exterior conservation through the Victoria Civic Heritage Trust.
- The building would be eligible for funding for interior conservation as well.

**Moved**

**Seconded**

That Council consider the designation of the heritage-registered property (exterior and original interior elements) located at 1713 Government Street (Yen Wo Society Building), pursuant to Section 967 of the *Local Government Act*, as a Municipal Heritage Site.

**Carried (unanimous)**

10. **New Business**

**1202/1208 Wharf Street  
Heritage Alteration Permit Application No. 00196**

Panel

- No work has been done without a permit.
- Extensive glazing is a problem, i.e. "glazing creep." Does this compromise the designation? How far can this go until the elements that determined designation are lost?
- What was the appearance of the building when it was designated in 1975?
- The timbers are blocking the façade more than the glazing. All previous work cannot be considered when reviewing the current application.
- Balconies are regulated through Heritage Alteration Permits and Design Guidelines.
- The changes affect the homogenous character of Old Town.

Senior Heritage Planner

- The Permits Division did not indicate that no work has taken place without permit.
- The applicant has provided drawings and renderings that delineate what is proposed versus what exists.

**Moved**

**Seconded**

That Heritage Alteration Permit Application No. 00196 be declined.

**Carried (unanimous)**

Two Panel members stated that they would have appreciated more than one business day to review such an extensive agenda package.

11. **Adjournment - 2:15 pm**

**MINUTES OF THE  
ADVISORY DESIGN PANEL  
HELD WEDNESDAY, MAY 27, 2015, 12 P.M.**

*Advisory Design Panel members toured the site located at 816 Government Street at 11:00 A.M.*

**1. THE CHAIR CALLED THE MEETING TO ORDER AT 12:03 P.M.**

**Panel Members Present:** Christopher Rowe (Chair); Barry Cosgrave; Brad Forth; Cynthia Hildebrand; Mickey Lam; Mike Miller; Ann Katherine Murphy;

**Absent:** Rod Windjack

**Staff Present:** Mike Wilson – Senior Planner-Urban Design;  
Charlotte Wain – Senior Planner-Urban Design;  
Murray Miller – Senior Heritage Planner

**Observers:** Councillors Coleman, Madoff, Thornton-Joe

**2. MINUTES**

**2.1 Minutes from the Meeting held February 25, 2015**

**Action:**

**MOVED / SECONDED**

It was moved by Mr. Cosgrave, seconded by Ms. Hildebrand, that the Minutes of the Advisory Design Panel held February 25, 2015 be approved.

**CARRIED UNANIMOUSLY**

Mr. Wilson advised that Gerald Gongos, an Architect working with the Province of British Columbia, has been appointed to fill the vacant position on the Advisory Design Panel. Mr. Gongos will begin orientation and is expected to join the Panel at the next regular meeting of June 24, 2015.

**3. APPLICATIONS**

**3.1 Rezoning Application No. 00461 & Heritage Alteration Permit  
Application No. 00192 for 816 Government Street**

The proposal is to permit increased density for residential and office uses. The Application is also to permit brewery, brew pub and distillery uses as well as a liquor retail store as an accessory use to a distillery or brewery.

**Applicant Meeting attendees:** Mr. Paul Merrick, Paul Merrick Consulting  
Mr. Stan Sipos, Cielo Properties Inc.  
Jim Wong, Studio One Architecture Inc.

Ms. Wain provided the Panel with a brief introduction of the Application and the areas that Council are seeking advice on, including the following:

- the appropriateness of the proposed height of the new addition in relation to the 1914 Heritage-Registered Customs House and Old Town
- the appropriateness of the setback of the proposed rooftop addition
- the design of the seven-storey building addition in relation to the existing Heritage-Registered building and to its wider context, including Old Town and the Inner Harbour
- the contribution that the proposed building makes as an appropriately scaled building enclosure around the Inner Harbour
- the appropriateness of the proposed height and massing in relation to Public External View Guidelines: Views 1 and 2 and Urban Amphitheatre Concept as described in the *Downtown Core Area Plan*
- the appropriateness of the proposed finishing materials
- the size of the mechanical penthouse
- the proposed recessed building entrance to the office uses on Government Street.

Mr. Sipos provided the Panel with a brief introduction of the proposal. The proposal includes repurposing of the rebuilt portion of the building to create a functional office space.

Mr. Merrick provided the Panel with a detailed presentation of the proposal.

*Mr. Miller joined the Panel at 12:23 P.M.*

Panel members asked questions to the attendees to obtain clarification on the proposal.

*Mr. Cosgrave excused himself from the meeting at 1:11 P.M. He advised the building was a masterful composition and had no issues with the proposal.*

Panel Members discussed:

- complexity of the building design
- preference to embrace a simpler articulation of the buildings massing similar to that of the adjacent Belmont building
- further refinement to the design, materials and colour of the top two storeys, to result in a more simplified termination of the building
- preference for the granite material to be rusticated
- colour changes to the limestone and cladding materials
- the retention of the purple beach tree should be revisited
- some members felt the proposed balcony spaces could be used for unsightly storage
- widening the lobby entrance for a courtyard feel
- CPTED concerns with having an un-gated recessed lobby entrance and that the recess should be reduced if no gate is provided
- ways to eliminate CPTED concerns without using a gate such as increasing the height of the entrance for greater exposure or having tenants with later business hours

- some members felt the building was encroaching onto Wharf Street at the southeast corner and taking away the significant public realm
- the recent priority of Council for the David Foster Pathway to guide people through Downtown and how the building could be blocking desire lines to this pathway
- some members felt that increasing the height of the addition to the Heritage building would create a better transition between the two buildings.

Mr. Wilson interjected to have Mr. Miller, Senior Heritage Planner, advise the Panel of the Heritage Conservation Principles related to the height of the rooftop addition on the Heritage building. The addition is to be kept to a limited height as to reduce its visibility from the street.

Discussion continued:

- the glass addition to the Heritage building enhances the night lightscape
- the building works well with the curve line along to Wharf Street
- the Panel would appreciate seeing the results of their suggestions at the Development Permit stage.

**Action:**

**MOVED / SECONDED**

It was moved by Mr. Lam, seconded by Mr. Miller, that the Advisory Design Panel recommend to Council that Rezoning Application No. 00461 and Heritage Alteration Permit Application with Variance No. 00192 for 816 Government Street be approved with the following changes:

- Reconsideration of design refinements to the sixth and seventh floors and the mechanical penthouse with respect to the materiality of the massing and colouration of the parapet.
- Simplification of the form of the one-storey addition to the Heritage Registered building.
- Reconsideration of the perception of the building height from the street.
- Further consideration of the depth of the recessed lobby entrance with the intent to appear more welcoming.
- Reconsideration of the removal of the mature purple beach tree.
- Further design development of the at-grade retail glazing at the corner of Government Street and Wharf Street in consideration of a more positive pedestrian experience.

Panel Members Discussed:

- how to design the lobby entrance with respect to CPTED concerns
- the prominence of the building on Government Street taking away the public space.

**CARRIED**

For: Mr. Rowe (Chair); Mr. Cosgrave; Mr. Forth; Ms. Hildebrand; Mr. Lam; Mr. Miller

Against:

Abstained: Ms. Katherine Murphy

**3. ADJOURNMENT**

The Advisory Design Panel meeting of May 27, 2015 adjourned at 2:04 P.M.

---

Christopher Rowe, Chair

# PAUL MERRICK CONSULTING LTD

6574 TIDEVIEW RD E SOOKE, BC  
250-642-7708 V9Z 1A6 250-888-1109



Ms. Charlotte Wain  
Senior Planner, Urban Design

June 30, 2015

Mr. Murray Miller  
Senior Heritage Planner

**Re: 816 Government Street  
DESIGN REFINEMENTS SINCE APPLICATION  
IN RESPONSE TO ADP & HAC**

Charlotte & Murray:

This is to summarize the various refinements and revisions made in response to the above named reviews.

- Addressing design panel review – May 27, 2015
- Heritage Advisory Panel – May 12, 2015

#### Advisory Design Panel Comments:

- Panel indicated general support for the height, scale and contextual relationships.
- Suggested building mass articulations could be simplified, particularly the top two floors.
- Panel expressed concern over extent of mechanical penthouse and its access stair.
- Concern over office lobby entrance on Government Street.
- Resolution of glass line at South East corner Government and Wharf Street queries.
- Retentions of purple Beach on Wharf Street west side questioned.

#### Responses:

- The cornice line occurring at the fifth and sixth floor, has been simplified to a single cornice at the sixth floor only, repeating precisely the cornice profile of the heritage registered building, without the dentil course.
- The two level expression of "Roof" above this is resolved into a zinc clad glazed element, the glass being proud of the face of the zinc parapet, set back from the principle building faces by approximately one half bay, from which protrudes on the sixth floor an expression of "dormer", recollecting the window cadence below, executed in the same limestone as the principle building face, and set back by the thickness of the principle wall below, "recapitulating" this language of the principle building face and forming, from the street, a visual foil to the volume of the seventh floor behind and above.
- The mechanical penthouse has been reduced in height and dimension, and clad in the same zinc as the top floor. The stair volume accessing this roof has been eliminated in exchange for a roof hatch, reducing both the apparent penthouse bulk and measured height.
- The recessed office building lobby off Government Street has been eliminated, with the doors recessed only enough to prevent them swinging over the property line at grade.

- The line of glazing to the South and Southeast has been moved further back from the street to provide space for a double table between the glass face and the principle columns, and moved west at the Southeast corner of Government street and Wharf to further open up that corner at grade.
- The purple beach to the west of the heritage designated will be relocated to better accommodate outdoor scaling arrangements in the triangular space between the building face and the street.

#### Heritage Advisory Panel Comments:

- Height of new addition acceptable, more setback of upper storeys preferred.
- Comments under item d, all make the same point – that the number of “interventions” in the building base is excessive.
- Why parking access in old building wall?
- Scale of new building “at odds” with heritage building. New construction should not dominate.
- Colour of stone of new building questioned.
- Windows should not be same size and design as Belmont and Heritage building. Three horizontal rows would be better.

#### Responses

A significant focus of the panel’s comments related to the “interventions” in the buildings base.

- As an overview, - it is worth reflecting that the basic issue in addressing this site is rooted in the fact that the fundamental purpose of the original edifice was insular and introspective. Through the ensuing century the whole of the site context has grown to be at the focus of inner city retail, visitor oriented vitality – diametrically opposed to the original purpose of providing a secure, controlled, impenetrable circumstance.

From the earlier proposals for the site a number of modifications have been contemplated and abandoned. e.g:

- A two level addition to the roof of the existing heritage building has been reduced to one level.
- A two level focal cupola was proposed at the western end – to mark the point which the inner harbour “urban room” turns north to the inner harbour edge. This was abandoned.
- Delicately balustraded balconies were proposed on some of the residential units to provide some semblance of outdoor living space. These would have necessitated the lowering of the windowsills of the fronting openings in order to gain access to such balconies. These were abandoned.
- In order to gain visual and physical permeability to a redefined ground floor, proposals were made to lower the sills to grade and raise the head to a workable height of the majority of the existing openings. These proposals were reduced to about one third of these openings. This current proposal is considered to be about the minimum amount of penetration necessary to support effective publically accessible uses.
- Access to parking is proposed in what is considered the only workable location other than its present location – this considered undesirable because it is off Wharf street – a much more heavily travelled local

arterial,, and a location that could contribute much more effectively as commercial frontage. The Courtenay street location proposed is the least valuable location from a "life in the street" perspective.

- The "scale" of the new building with respect to the heritage building is effectively reinstating the original circumstance whereby the customs bonded warehouse – now extant, was a subservient addition to the substantial statement made by Fullers original Post Office.  
This is a circumstance considered to be not effectively addressed by the standards and guidelines.
- The colour of the stone for the new addition is intended to provide a "bridge" between the palet of the relatively heavy, sober quality of the Newcastle island sandstone of the 1914 building and the relatively warm, lively tone of the Belmont Buildings Terracotta. As limestone as a natural material can be found in a range of shades between these two circumstances an effective resolution is anticipated and best be the subject of an on-site review.
- The windows should not be the same size and design as those on the Belmont Building and the heritage - registered building. They are not. "Three horizontal rows would be better". In the interest of seeking sympathy with ones contexts this comment is not understood.
- Visibility of fifth floor addition from surrounded streets. Though this is not a point addressed by the Heritage advisory panel. It has been raised by staff. A series of assessments has been made that indicated two locations from which a portion of the proposal might be seen. One on the easternmost jog in the heritage south wall –adjoining the new portion of work – roughly a 6' portion (in plan) could be seen. This has been brought back approx. 10' to align with the existing wall to the west. The second is the western edge of the western element on top of the alignment of the original north/south wing of the customs warehouse – this wing was on the alignment of Langley street to the north – now obscured by the deletion of Langley street in favour of the development to the north – and is, to the South, on the axis of Francis Rattenbury's Legislative Building – surely among the most significant axis in the city. The date pediments – to be reinstated on the North and South parapets of this element largely obscure the visibility of the roof element proposed – so it is only really evident for perhaps 6' from the west – from about the middle of the exit ramp opposite. We are of the view that the significance of this element rather outweighs it being seen from this exit ramp position.

Sincerely,



Paul M. Merrick  
B. Arch., Architect AIBC (Retired),  
AAA, FRAIC, RCA  
Design Consultant



# 816 GOVERNMENT STREET, VICTORIA, B.C.

ISSUED FOR DP REVISION 4

JULY 21, 2015

**ARCHITECT**

**STUDIO ONE ARCHITECTURE INC.**  
242 - 508 West 8th Avenue  
Vancouver, B.C. V5Y 3K2

Phone: 604-731-8366  
Fax: 604-724-1121

**ARCHITECT CONSULTANT**

**PAUL MERRICK CONSULTING LTD.**  
8574 Tillicum Rd E  
Surrey, B.C. V3Z 1A6

Phone: 250-640-7708  
Fax: 250-888-1109

**HERITAGE CONSULTANT**

**DONALD LIXTON & ASSOCIATES INC.**  
1030-470 Granville Street  
Vancouver, B.C. V5C 1V5

Phone: 604-888-1215

**LANDSCAPE ARCHITECT**

**DURANTE BREVET LTD.**  
100-1673 W5 Avenue  
Vancouver, B.C. V6J 1H5

Phone: 604-684-8611  
Fax: 604-684-0577

Received  
City of Victoria  
  
JUL 22 2015  
  
Planning & Development Department  
Development Services Division

PAUL MERRICK CONSULTING LTD.  
242-508 WEST 8TH AVENUE  
VANCOUVER, BC V5Y 3K2  
TEL: 604-731-8366  
FAX: 604-724-1121  
WWW.STUDIOONEARCHITECTURE.COM

STUDIO ONE  
architecture inc.  
242-508 WEST 8TH AVENUE  
VANCOUVER, BC V5Y 3K2  
TEL: 604-731-8366  
FAX: 604-724-1121  
WWW.STUDIOONEARCHITECTURE.COM

URBAN ANALYSIS



OLD TOWN MEETS INNER HARBOUR



URBAN ROOM



PEDESTRIAN INTENSITY

LOCATION



LOCATION PLAN  
I.L.S.

DRAWING LIST

ARCHITECTURAL DRAWINGS

- A0.0 COVER SHEET
- A0.1 LOCATION PLAN/DRAWING LIST
- A0.2 CONTEXT FEATURES
- A0.3 EXISTING SITE PLAN/PROJECT STATISTICS
- A0.4 PROPOSED SITE PLAN
- A0.5 SHADOW ANALYSIS
- A1.0 US PARKING LEVEL 3 & LEVEL 2
- A1.1 US PARKING LEVEL 1
- A1.2 GROUND FLOOR PLAN (MEZZANINE LEVEL)
- A1.3 2ND FLOOR PLAN
- A1.4 3RD FLOOR PLAN
- A1.5 4TH FLOOR PLAN
- A1.6 5TH FLOOR PLAN
- A1.7 6TH FLOOR PLAN
- A1.8 ROOF PLAN
- A2.0 SECTION
- A3.0 ELEVATIONS
- A3.1 ELEVATIONS
- A3.2 ELEVATIONS (STAGES)
- A3.3 ELEVATIONS (STAGES)
- A3.4 PROPORTION STREETScape
- A3.5 3D VIEWS
- A4.0 3D VIEWS
- A4.1 3D VIEWS
- A4.2 3D VIEWS
- A4.3 3D VIEWS
- A4.4 3D VIEWS
- A4.5 3D VIEWS
- A4.6 3D VIEWS
- A4.7 3D VIEWS
- A4.8 3D VIEWS
- A4.9 3D VIEWS
- A5.0 REFERENCE AND LEGENDS DETAIL B
- A5.1 ENTRY CANOPY DETAILS

LANDSCAPE DRAWINGS

- L.1.1 LANDSCAPE DRAWINGS
- L.1.2 LANDSCAPE DRAWINGS
- L.1.3 LANDSCAPE DRAWINGS



Copyright Reserved. Not to be used for any purpose without the written consent of the copyright holder. All rights reserved.



6	2015.07.21	DP Revision 4
5	2015.06.30	DP Revision 3
4	2015.03.09	DP Revision 2
3	2014.12.22	DP Revision 1
2	2014.09.03	Issued for HRP
1	2014.08.14	Issued for DP

no.	date	description
revisions		

project title:  
816 GOVERNMENT ST.  
VICTORIA, B.C.



drawing title:  
LOCATION PLAN  
DRAWING LIST

project no.:	13029	N 
drawn by:	TG-205	
checked by:	JM	
date:	July 21, 2015	
scale:	AS NOTED	

drawing no.:

**A0.1**

JUL 22 2015  
Planning & Development Department  
Development Services Division

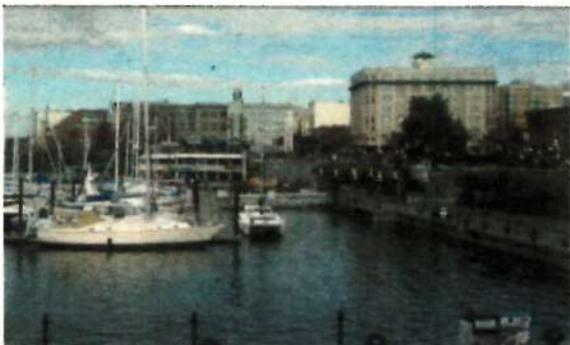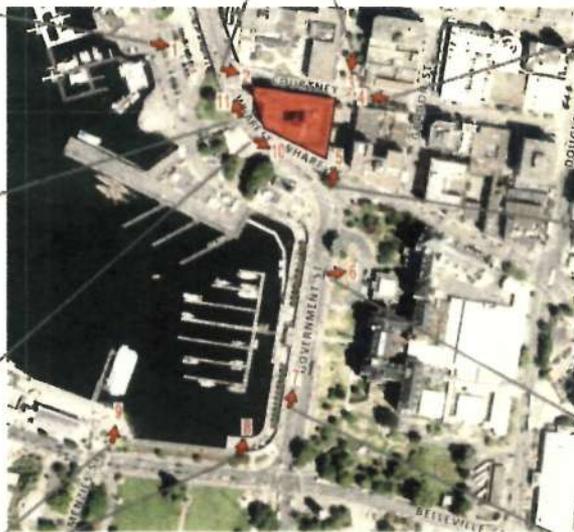

CONTEXT PICTURES


City of Victoria  
JUL 22 2015  
Planning & Development Department  
Development Services Division

no.	date	description
6	2015.07.21	IP Revision 4
5	2015.06.30	IP Revision 3
4	2015.03.09	IP Revision 2
3	2014.12.22	IP Revision
2	2014.08.03	Issued for RFP
1	2014.06.14	Issued for DP

project site: <b>816 GOVERNMENT ST.          VICTORIA, B.C.</b>		
drawing title: <b>CONTEXT PICTURES</b>		
prepared by: TCOB drawn by: TCOB checked by: JW date: July 21, 2015 scale: AS NOTED		

drawing no.:  
**A0.2**



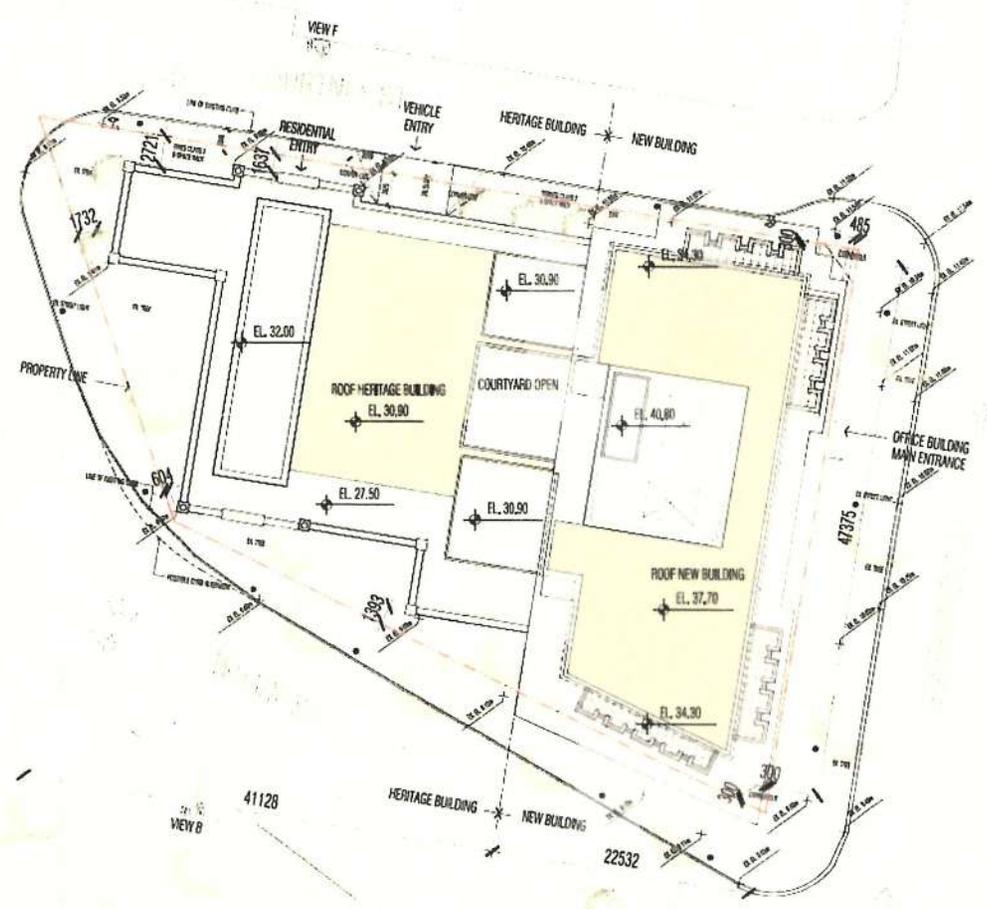

This plan shows the proposed site layout in relation to the surrounding area. It is not intended to be used as a site plan for construction purposes.



6	2015.07.21	DP Revision 4
5	2015.06.30	DP Revision 3
4	2015.03.09	DP Revision 2
3	2014.12.22	DP Revision 1
2	2014.09.03	Issued for HAP
1	2014.08.14	Issued for DP

no.	date	description

Project title:  
 816 GOVERNMENT ST.  
 VICTORIA, B.C.


Drawing title:  
 PROPOSED SITE PLAN

project no.:	1003	
sheet no.:	10-03	
checked by:	284	
date:	July 21, 2015	
scale:	AS NOTED	


Drawing no.  
**A0.4**

PROPOSED SITE PLAN  
 SCALE: 1:200


Received  
 City of Victoria  
 JUL 22 2015  
 Planning & Development Department  
 Development Services Division

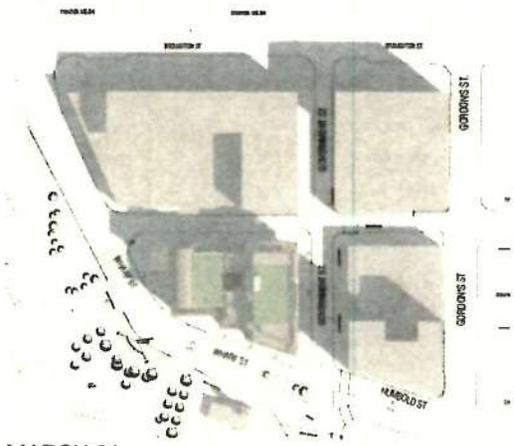


MARCH 21  
10:00 AM

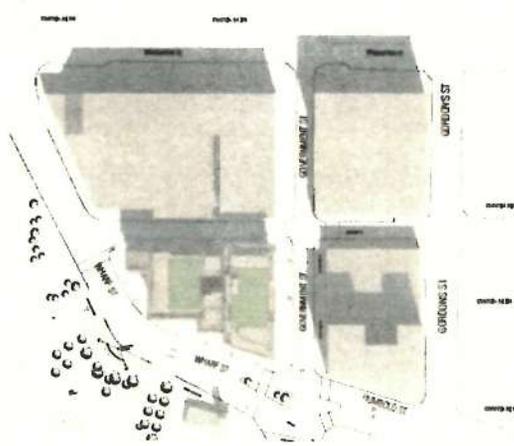

12:00 NOON

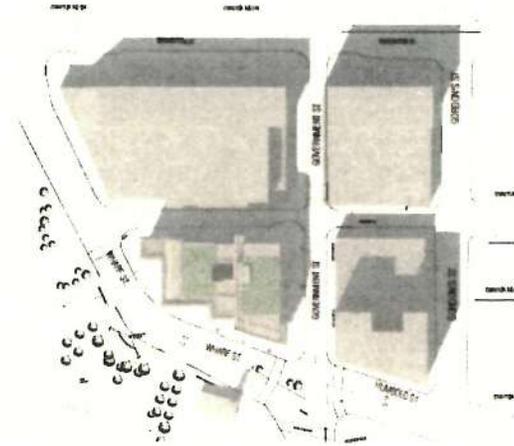


2:00 PM

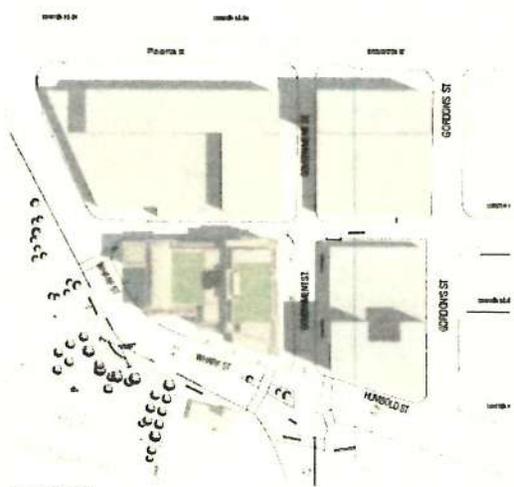

JUNE 21  
10:00 AM



12:00 NOON

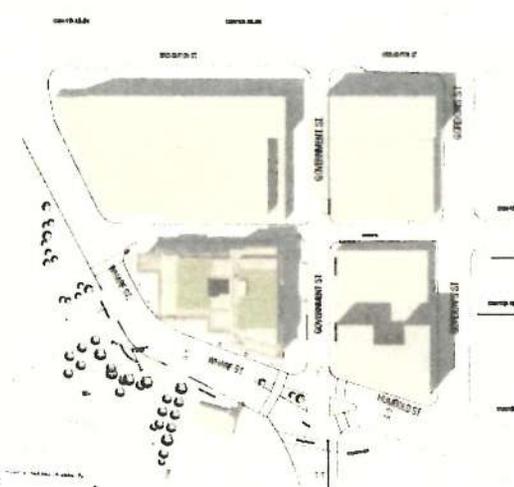

2:00 PM

Received  
 City of Victoria  
 JUL 22 2015  
 Planning & Development Department  
 Development Services Division

Please Note: The accuracy and quality of the information provided herein is not a guarantee of the accuracy of the information provided.



6	2015.07.21	EP Revision 4
5	2015.06.30	EP Revision 3
4	2015.03.09	EP Revision 2
3	2014.12.22	EP Revision 1
2	2014.09.03	Issued for MAP
1	2014.08.14	Issued for EP

no.	date	description


project title:  
 816 GOVERNMENT ST.  
 VICTORIA, B.C.

drawing title:  
 SHADOW ANALYSIS


project no.	13023
drawn by	TC-JB
checked by	
date	JUN 21 2015
scale	AS NOTED

drawing no.  
**A0.5**



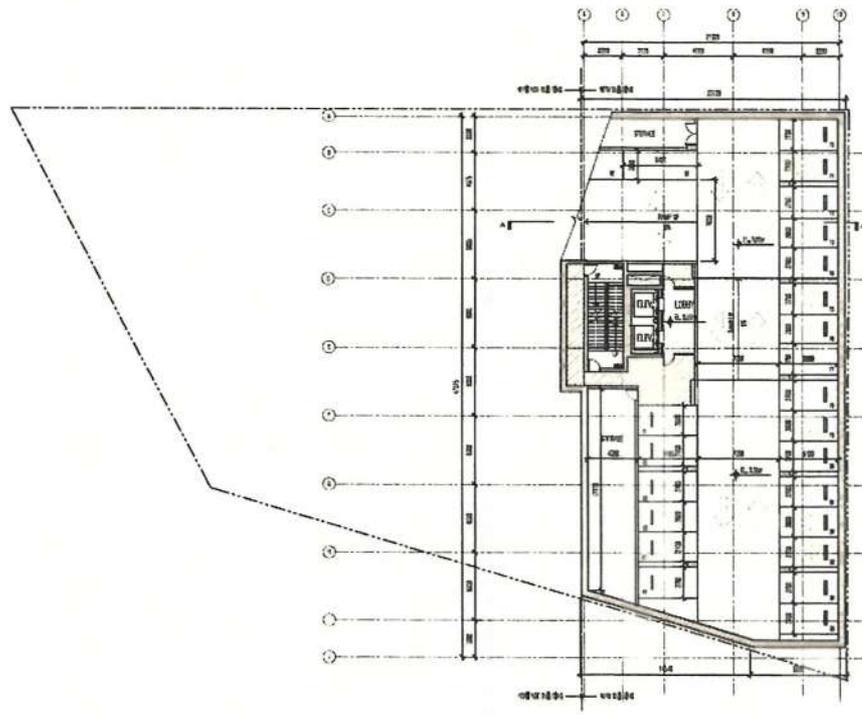

**UNDERGROUND PARKING - P3**  
SCALE: 1:200

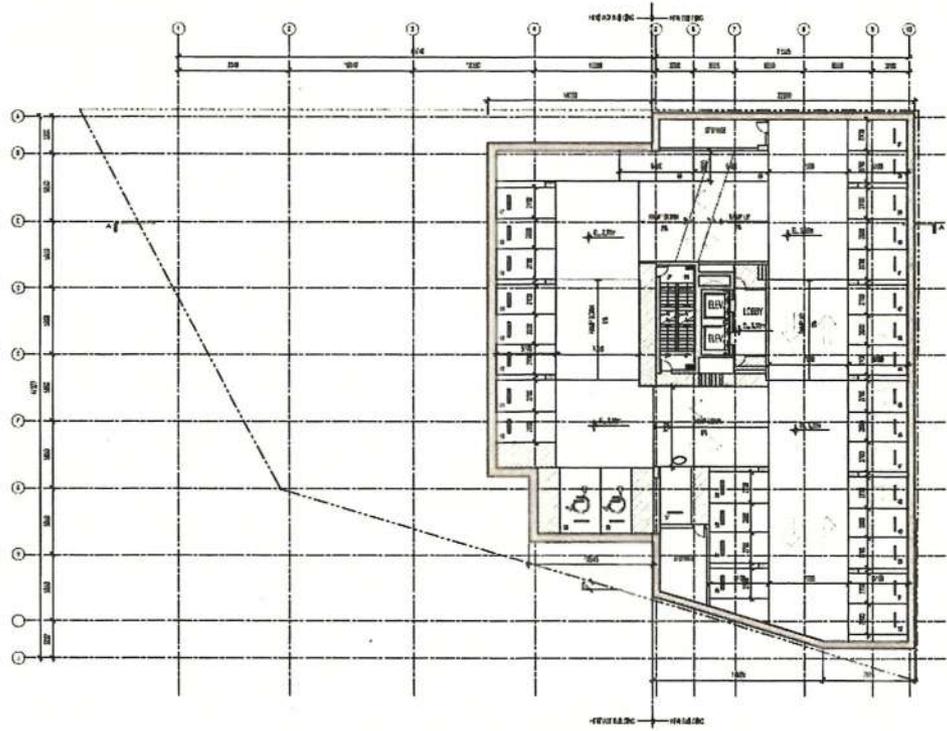

**UNDERGROUND PARKING - P2**  
SCALE: 1:200



6	2015.07.21	DP Revision 4
5	2015.06.30	DP Revision 3
4	2015.03.09	DP Revision 2
3	2014.12.22	DP Revision
2	2014.09.03	Issued for NWP
1	2014.08.14	Issued for DP

no. date description

revisions

project title  
816 GOVERNMENT ST.  
VICTORIA B.C.

drawing title  
U/G PARKING P3  
& P2


project no.: 10023  
drawn by: TOUG  
checked by: JW  
date: April 21, 2015  
scale: AS NOTED

drawing no.  
**A1.0**

**Received**  
City of Victoria

**JUL 22 2015**

Planning & Development Department  
Development Services Division

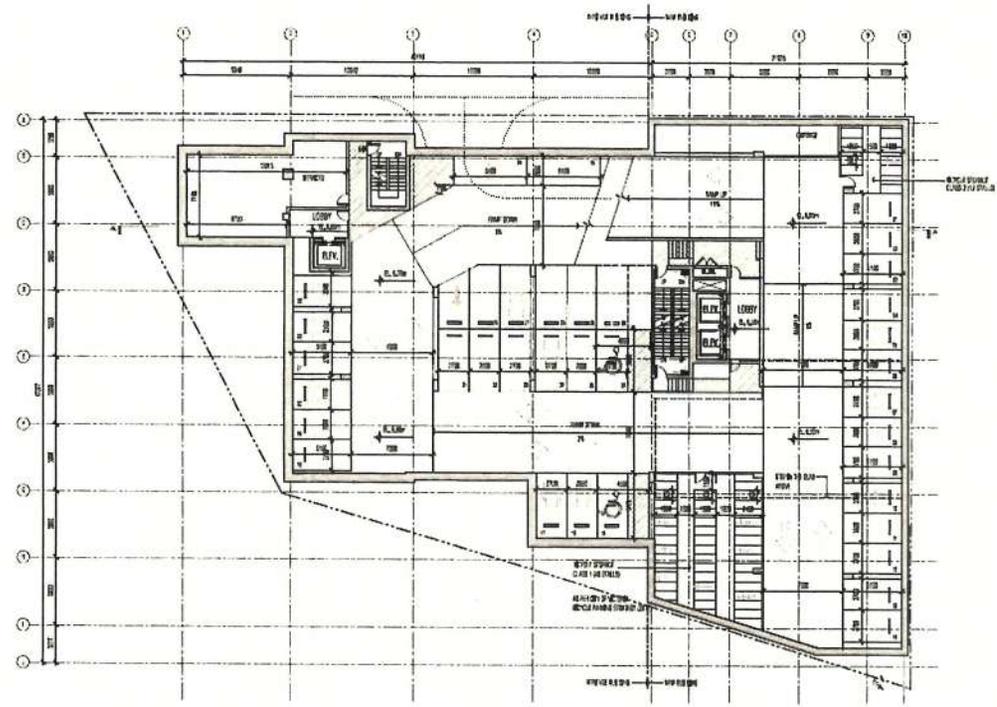

U/G PARKING P1  
SCALE: 1:200



6	2015.07.21	DP Revision 4
5	2015.06.30	DP Revision 3
4	2015.03.09	DP Revision 2
3	2014.11.22	DP Revision 1
2	2014.08.03	Issue for IUP
1	2014.06.14	Issue for DP

no.	date	description

project site:  
816 GOVERNMENT ST.  
VICTORIA, B.C.

drawing title:  
PARKING P1

project no.:	13029	
drawn by:	TG/MS	
checked by:	JW	
date:	July 21, 2015	
scale:	AS NOTED	


drawing no.:

**A1**


**Received**  
City of Victoria

JUL 22 2015

Manning & Development Department  
Development Services Division

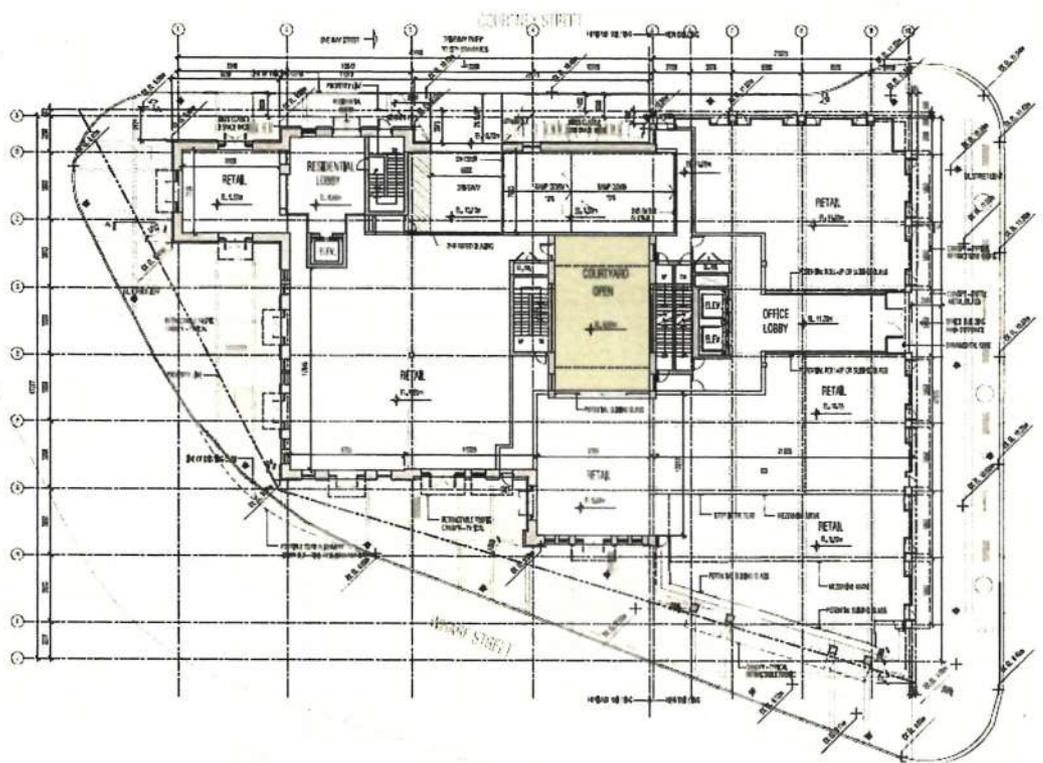

GROUND FLOOR PLAN  
SCALE: 1:200

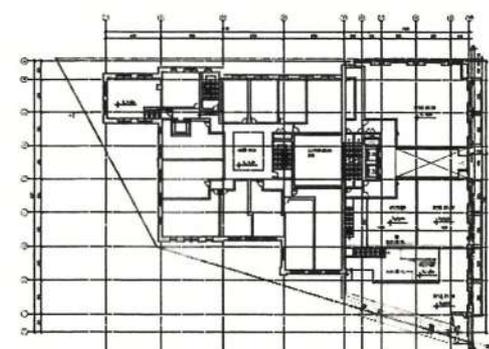

MEZZANINE LEVEL  
SCALE: 1:400



6	2015.07.21	DP Revision 4
5	2015.06.30	DP Revision 3
4	2015.03.09	DP Revision 2
3	2014.12.22	DP Revision 1
2	2014.09.03	Issued for IAPP
1	2014.08.14	Issued for DP

no. date description

PROJECT TITLE

816 GOVERNMENT ST  
VICTORIA, B.C.

DRAWING TITLE  
GROUND FLOOR PLAN  
MEZZANINE LEVEL


project no.: 13023  
drawn by: TD/JG  
checked by: JW  
date: July 21, 2015  
scale: AS NOTED

drawing no.:

A1.2

Received  
City of Victoria  
  
JUL 22 2015  
  
Planning & Development Department  
Development Services Division



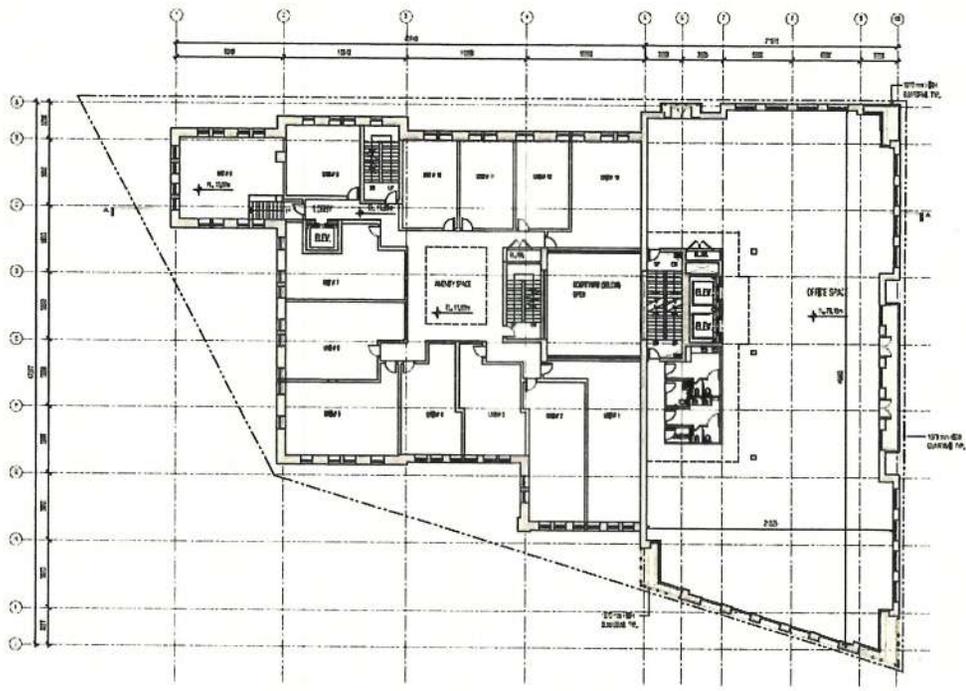

3RD FLOOR PLAN  
SCALE: 1:200

no.	date	description
6	2015.07.21	DP Revision 4
5	2015.06.30	DP Revision 3
4	2015.03.09	DP Revision 2
3	2014.12.22	DP Revision
2	2014.09.03	Issue for IAP
1	2014.06.14	Issue for DP

no. date description

project site:  
816 GOVERNMENT ST  
VICTORIA, B.C.


drawing title:  
3RD FLOOR PLAN

project no.: 15015  
drawn by: T.J.S.  
checked by: J.W.  
date: July 21, 2015  
scale: AS NOTED



drawing no.:  
**A1-4**

Received  
City of Victoria  
  
JUL 22 2015  
  
Planning & Development Department  
Development Services Division

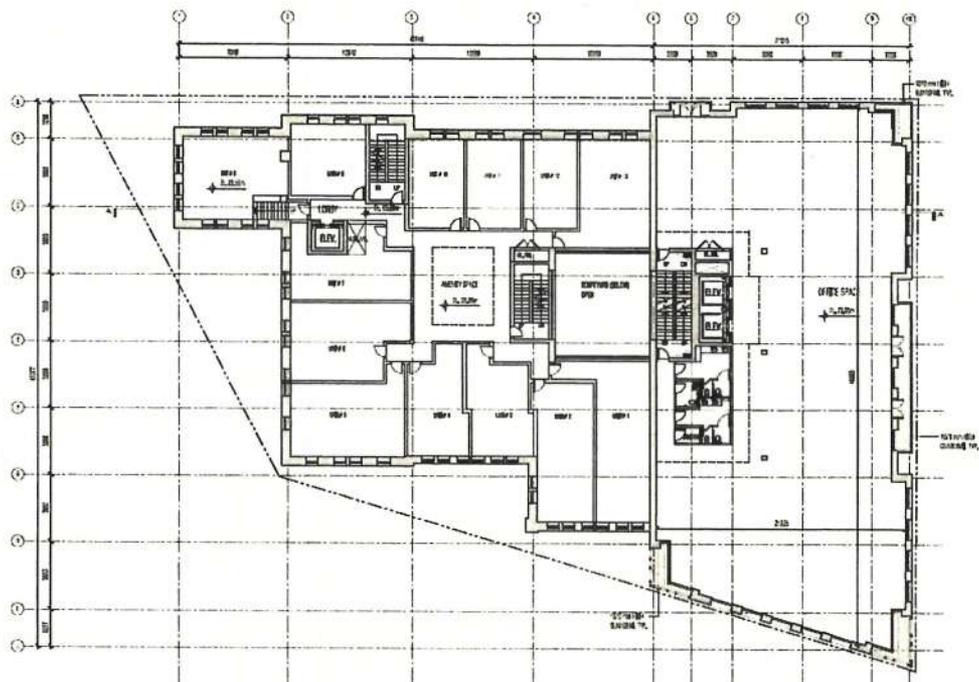

4TH FLOOR PLAN  
SCALE: 1:200

Copyright Reserved. This drawing is the property of Studio One Architecture Inc. and is provided under the terms of a license agreement.



6	2015.07.21	DP Revision 4
5	2015.06.30	DP Revision 3
4	2015.03.09	DP Revision 2
3	2014.12.22	DP Revision
2	2014.08.03	Issued for IOP
1	2014.06.14	Issued for DP

no. date description  
revisions

project info:

816 GOVERNMENT ST  
VICTORIA, B.C.

drawing title:  
4TH FLOOR PLAN

project no.: 13029  
designed by: T.J.B.  
checked by: J.P.  
date: July 21, 2015  
scale: AS NOTED




drawing no.:

A1-5

**Received**  
City of Victoria  
  
JUL 22 2015  
  
Planning & Development Department  
Development Services Division



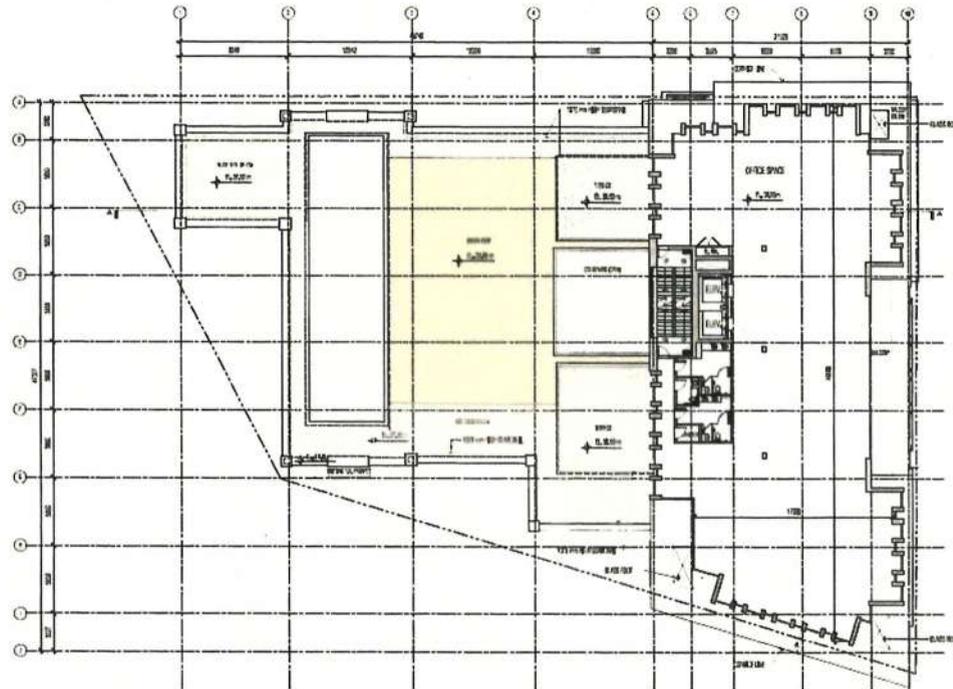

6TH FLOOR PLAN  
SCALE: 1:200

Copyright Reserved. This drawing is the property of Studio One Architecture Inc. and is not to be reproduced without the written consent of Studio One Architecture Inc.



6	20'4,07,21	DP Revision 4
5	20'4,06,30	DP Revision 3
4	20'4,03,08	DP Revision 2
3	20'4,12,22	DP Revision 1
2	20'4,08,08	Issued for RFP
1	20'4,08,14	Issued for DP

no.	date	description

project title:  
816 GOVERNMENT ST.  
VICTORIA, B.C.


drawing title:  
6TH FLOOR PLAN

project no.: 13023  
drawn by: TC-JES  
checked by: JWF  
date: JUL 21, 2015  
scale: AS NOTED



drawing no.:  
**A1-7**

**Received**  
City of Victoria  
  
JUL 22 2015  
  
Planning & Development Department  
Development Services Division

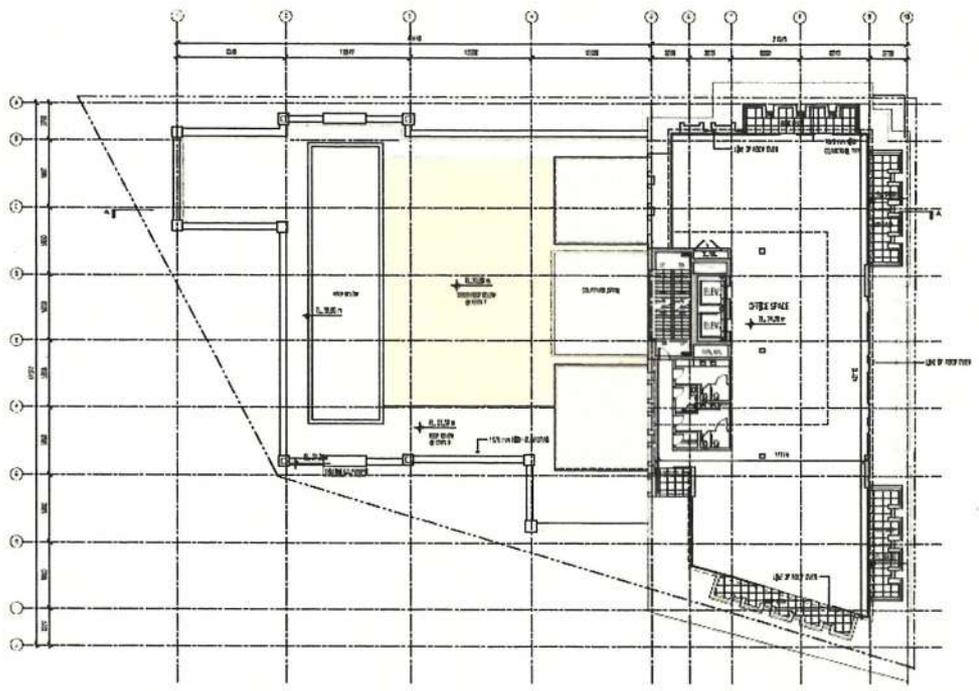

7TH FLOOR PLAN  
SCALE: 1:200

6	2015.07.21	EP Revision 4
5	2015.06.30	EP Revision 3
4	2015.03.09	EP Revision 2
3	2014.12.27	EP Revision
2	2014.09.03	Issued for IAP
1	2014.08.14	Issued for EP

no. date description

REVISIONS

project title  
516 GOVERNMENT ST.  
VICTORIA B.C.


drawing title  
7TH FLOOR PLAN  
8TH FLOOR PLAN  
(STAIR ONLY)

project no. 10029  
drawn by TD/JC  
checked by JW  
date July 21, 2015  
scale AS NOTED



drawing no.  
**A1-8**

**Received**  
City of Victoria  
  
JUL 22 2015  
  
Planning & Development Department  
Development Services Division

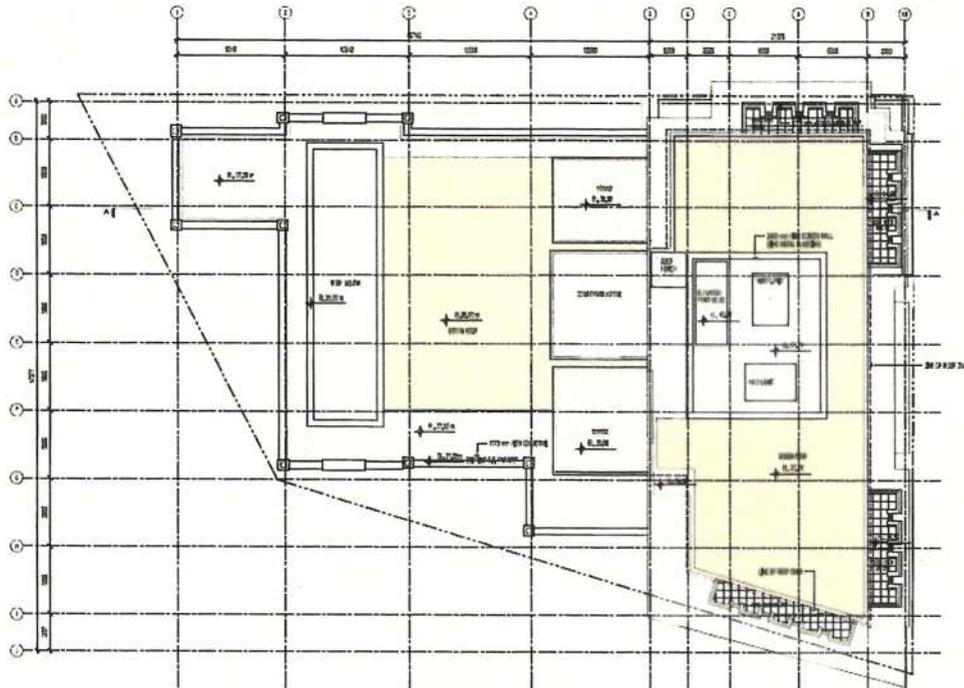

ROOF PLAN  
SCALE : 1:200

I hereby warrant that I am the owner of the property or that I have the authority to make the same.



6	2015.07.21	DP Revision 4
5	2015.06.30	DP Revision 3
4	2015.03.09	DP Revision 2
3	2014.12.22	DP Revision
2	2014.08.03	Issue for HWP
1	2014.08.14	Issue for DP

no.	date	description
revisions		

project site:  
818 GOVERNMENT ST.  
VICTORIA, B.C.

drawing title:  
ROOF PLAN

approved by:	15029	
drawn by:	TSUNG	
checked by:	JW	
date:	July 21, 2015	
scale:	AS NOTED	


drawing no:  
**A1.9**

**Received**  
City of Victoria

JUL 22 2015

Planning & Development Department  
Development Services Division



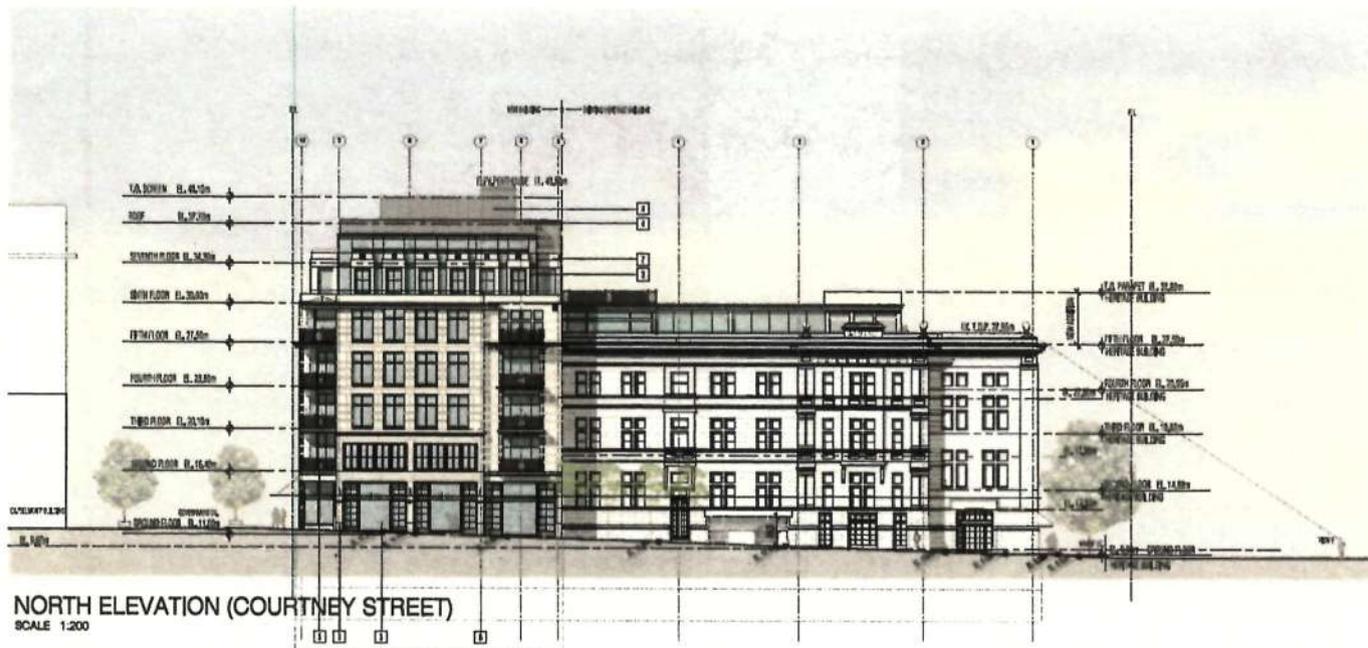

NORTH ELEVATION (COURTNEY STREET)  
SCALE 1:200



WEST ELEVATION (WHARF STREET)  
SCALE 1:200

LEGEND MATERIALS:

- 1 - GAVNE
- 2 - BRICK
- 3 - ALUMINUM WINDOW FRAMING
- 4 - BRICK CLADDING
- 5 - METAL FRAMING ON METAL GLASS FRAMING
- 6 - WINDOW FRAMING
- 7 - BRICK
- 8 - BRICK



6	2015.07.21	CP Revision 4
5	2015.06.30	CP Revision 3
4	2015.03.09	CP Revision 2
3	2014.12.22	CP Revision 1
2	2014.09.03	Issued for IVP
1	2014.08.14	Issued for CP

no. date description

revisions

project title

816 GOVERNMENT ST  
VICTORIA, B.C.


drawing title  
NORTH AND WEST  
ELEVATIONS

revision no. 1003  
drawn by TS/JS  
checked by JH  
date July 21, 2015  
scale AS NOTED


drawing no.

A3.0

Received  
City of Victoria  
  
JUL 22 2015  
  
Planning & Development Department  
Development Services Division

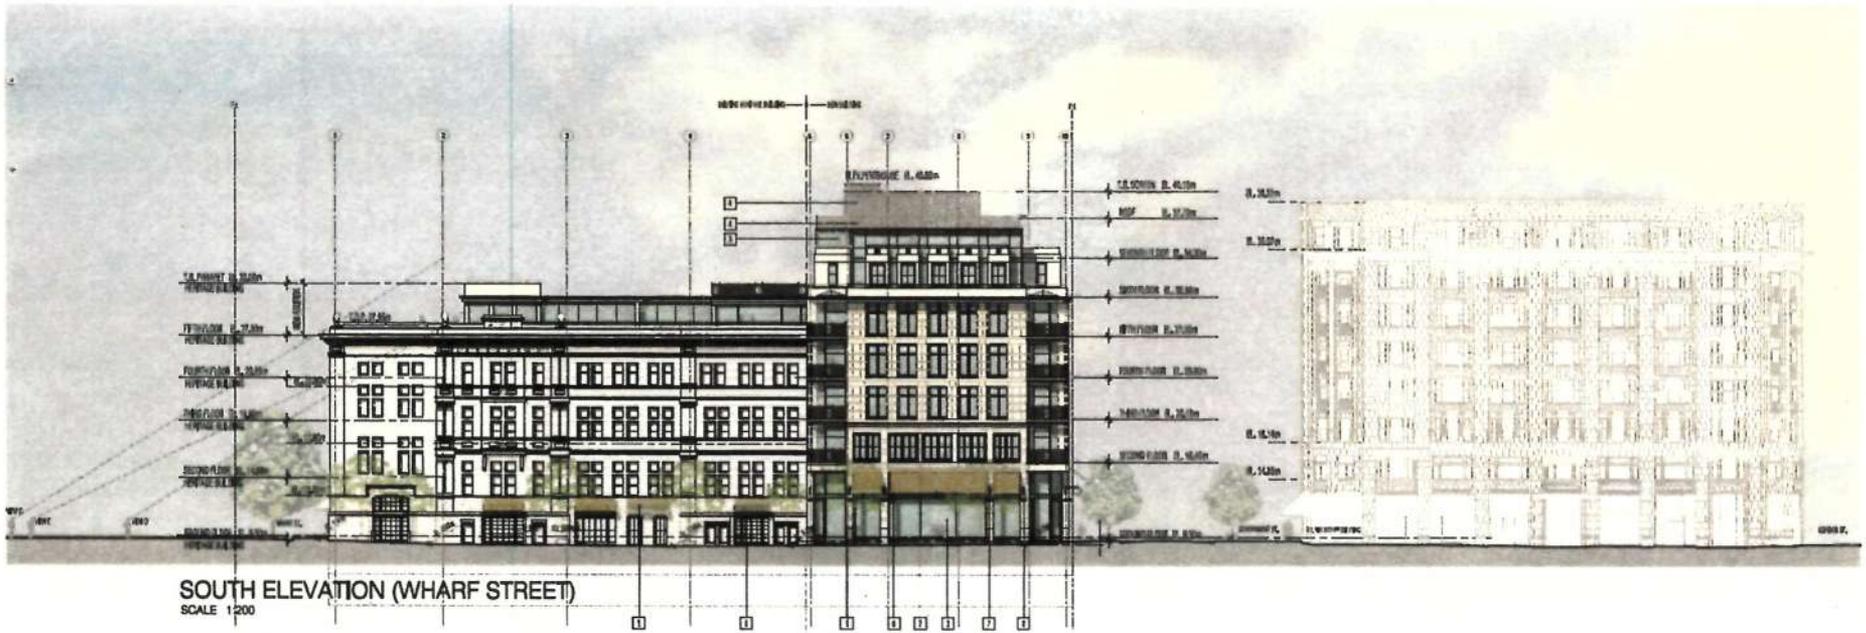

SOUTH ELEVATION (WHARF STREET)  
SCALE 1:200

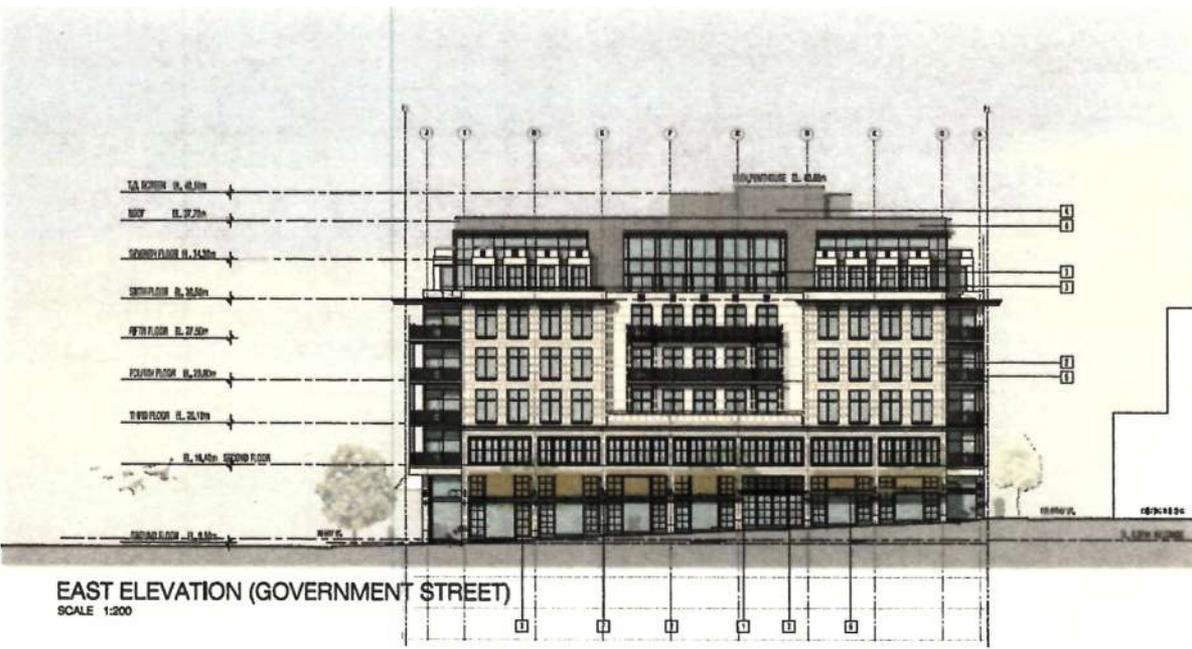

EAST ELEVATION (GOVERNMENT STREET)  
SCALE 1:200

LEGEND MATERIALS

- 1 - BRICK
- 2 - LIME STONE
- 3 - ALUMINUM WINDOW FRAME
- 4 - BRICK METAL CLADDING
- 5 - METAL FRAMING OF METAL GLASS PANELING
- 6 - METAL WALL FABRIC CANOPY
- 7 - BRICK SIDING
- 8 - 1/2" GUTTERS

Copyright Reserved. This drawing is the property of Studio One Architectural Inc. and is not to be used or copied without the written permission of Studio One Architectural Inc.



no.	date	description
6	2015.07.21	DP Revision 4
5	2015.06.30	DP Revision 3
4	2015.03.09	DP Revision 2
3	2014.12.22	DP Revision 1
2	2014.09.03	Issued for WPP
1	2014.06.14	Issued for EP

no. date description

project title:  
816 GOVERNMENT ST  
VICTORIA, B.C.

drawing title:  
SOUTH AND EAST  
ELEVATIONS

project no.: 15029  
drawn by: TGG  
checked by: JW  
date: July 21, 2015  
scale: AS NOTED


drawing no.:  
**A3-1**

Received  
City of Victoria


JUL 22 2015

Planning & Development Department  
Development Services Division



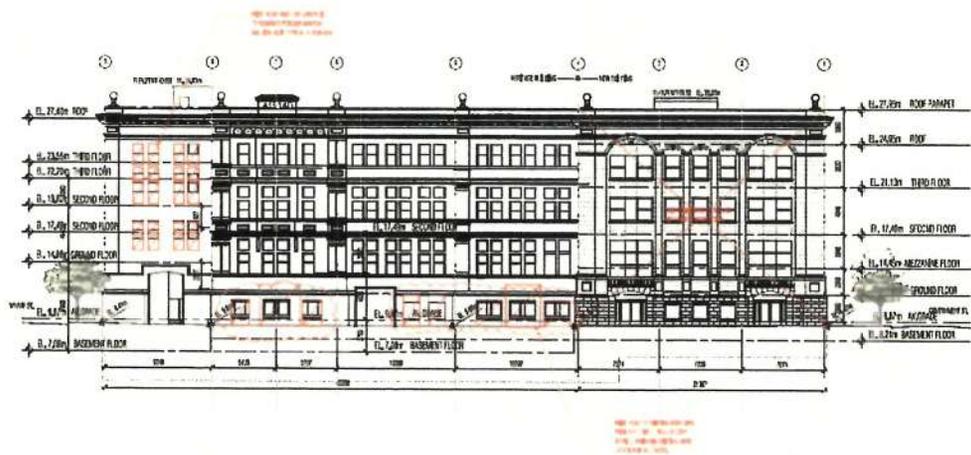

**SOUTH ELEVATION** CONTEMPLATED ALTERATIONS TO WINDOW OPENINGS  
SCALE: 1:200

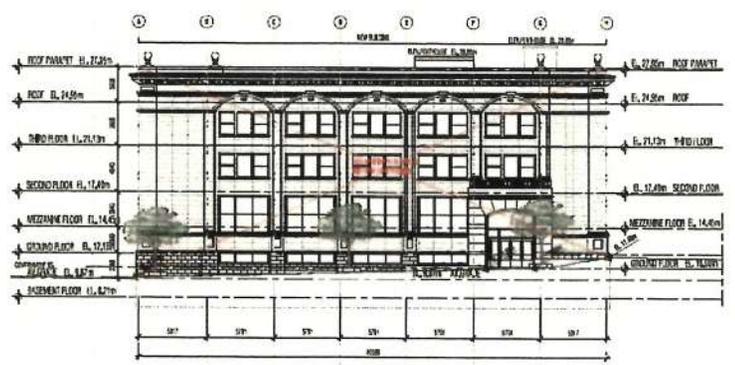

**EAST ELEVATION** CONTEMPLATED ALTERATIONS TO WINDOW OPENINGS  
SCALE: 1:200

NOTE:  
FOR DETAIL DRAWINGS REFER TO  
HERITAGE BUILDING PROPOSED INTERVENTIONS BOOKLET

Received  
City of Victoria  
JUL 22 2015  
Planning & Development Department  
Development Services Division

6	2015.07.21	DP Revision 4
5	2015.06.30	DP Revision 3
4	2015.03.09	DP Revision 2
3	2014.12.22	DP Revision 1
2	2014.09.03	Issued for HWP
1	2014.08.14	Issued for DP

818 GOVERNMENT ST.  
VICTORIA B.C.

ELEVATIONS SOUTH  
AND EAST EXISTING  
HERITAGE BUILDING

project no.: 15023  
drawn by: TSP/JB  
checked by: JH  
date: July 21, 2015  
scale: AS NOTED


sheeting no.:  
**A3.3**




PROPOSED STREETScape - GOVERNMENT STREET



PROPOSED STREETScape - WHARF/HUMBOLT STREET  
N/A

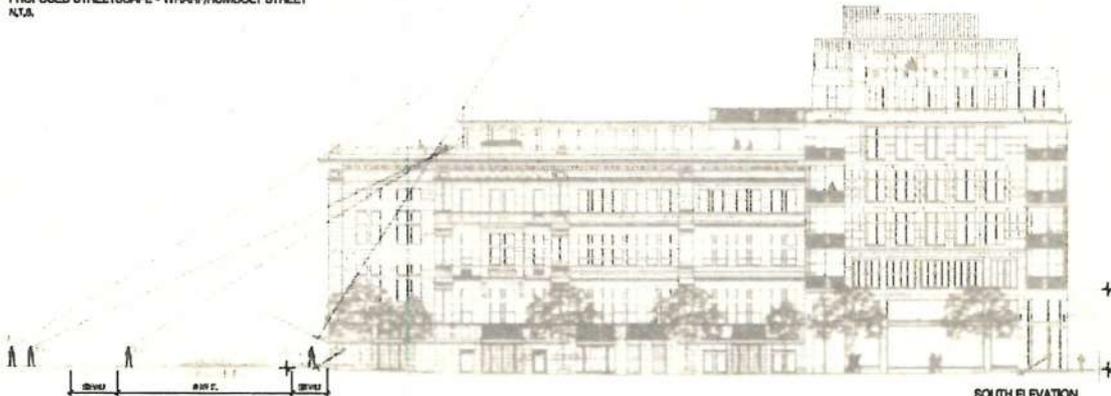

SOUTH ELEVATION

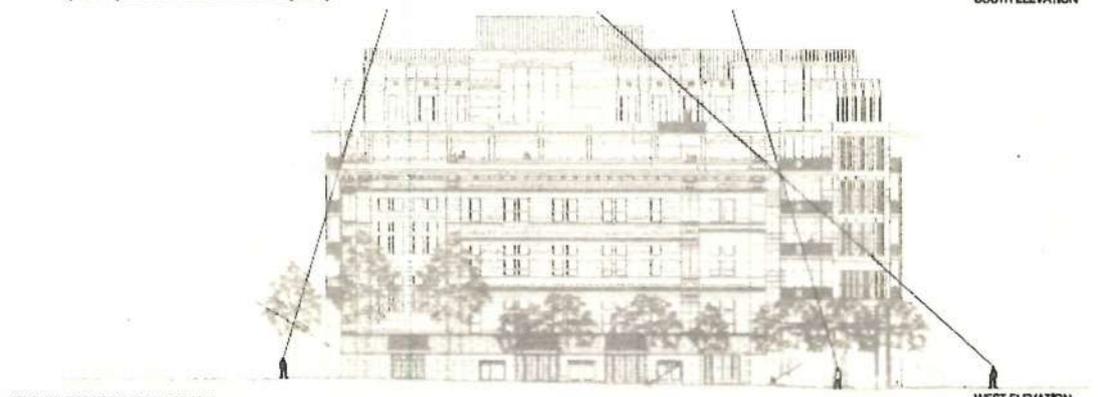

WEST ELEVATION



SIDEWALK VIEWS OF NEW ADDITION  
SCALE 1:200

CONTEXT PICTURES

Copyright Reserved. This drawing is property of Studio One Architecture Inc. and shall be returned when the project is completed or when the drawing is no longer required.



6	2015.07.21	DP Revision 4
5	2015.06.30	DP Revision 3
4	2015.03.09	DP Revision 2
3	2014.12.22	DP Revision 1
2	2014.09.03	Issued for HAP
1	2014.08.14	Issued for DP

no. date description  
revisions


project title  
816 GOVERNMENT ST.  
VICTORIA, B.C.

drawing title  
STREETScape  
CONTEXT PICTURES

sheet no.: 15028  
drawn by: TJS/MS  
checked by: JH  
date: April 22, 2015  
scale: AS NOTED

drawing no.:  
**A3-4**

Received  
City of Victoria  
JUL 22 2015  
Planning & Development Department  
Development Services Division

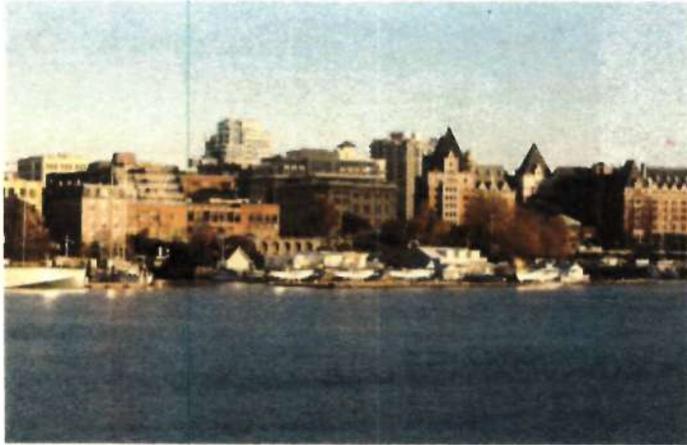

SONGHEE VANTAGE



LAUREL POINT VANTAGE



VIEW FROM WHARF ST.



Copyright Reserved. This drawing is the property of Studio One Architecture Inc. and is not to be used without the written consent of Studio One Architecture Inc.



6	2015.07.21	OP Revision 4
5	2015.06.30	OP Revision 3
4	2015.03.09	OP Revision 2
3	2014.12.22	OP Revision
2	2014.08.03	Issued for HWP
1	2014.06.14	Issued for OP

no.	date	description


sheet title:  
B16 GOVERNMENT ST.  
VICTORIA, B.C.

drawing title:  
3D VIEWS


project no.:	15029
drawn by:	TG/JG
checked by:	JW
date:	July 21, 2015
scale:	AS NOTED

drawing no.:  
**A3.5**

**Received**  
City of Victoria  
  
JUL 22 2015  
  
Planning & Development Department  
Development Services Division

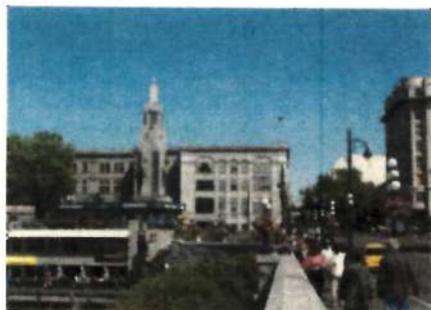

© 2015 Studio One Architecture Inc. All rights reserved. This drawing is the property of Studio One Architecture Inc. and is not to be used for any other purpose without the written consent of Studio One Architecture Inc.

 

no.	date	description
6	2015.07.21	DP Revision 4
5	2015.06.30	DP Revision 3
4	2015.03.09	DP Revision 2
3	2014.12.22	DP Revision 1
2	2014.09.03	Issued for IPR
1	2014.08.14	Issued for DP

no. date description

revisions

project title:

816 GOVERNMENT ST.  
VICTORIA, B.C.

drawing title:

3D VIEWS

project no.:	13029	N
drawn by:	TC/SB	
checked by:	JW	
date:	July 21, 2015	
scale:	AS NOTED	

drawing no.:

A4.0

Received  
City of Victoria

JUL 22 2015

Planning & Development Department  
Development Services Division



Copyright Reserved. This drawing is for general information and is not to be used for construction without the written permission of Studio One Architecture Inc.



6	2015.07.21	OP Revision 4
5	2015.06.30	OP Revision 3
4	2015.03.09	OP Revision 2
3	2014.12.22	OP Revision
2	2014.09.03	Issued for IWP
1	2014.08.14	Issued for OP

no.	date	description
revisions		

project title:  
816 GOVERNMENT ST.  
VICTORIA, B.C.

drawing title:  
3D VIEWS

project no.:	13029	N ↑
drawn by:	TC/2G	
checked by:	JW	
date:	July 21, 2015	
scale:	AS NOTED	

drawing no.:  
**A4.1**

**Received**  
City of Victoria  
  
JUL 22 2015  
  
Planning & Development Department  
Development Services Division



Copyright Reserved. This drawing is the property of Studio One Architecture Inc. and may not be used without the written permission of the firm.



6	2015.07.21	DP Revision 4
5	2015.06.30	DP Revision 3
4	2015.03.09	DP Revision 2
3	2014.12.22	DP Revision 1
2	2014.09.03	Issued for IPRP
1	2014.06.14	Issued for DP

no.	date	description
revisions		

project title:  
 516 GOVERNMENT ST.  
 VICTORIA, B.C.

drawing title:  
 3D VIEWS

project no.:	13029	
drawn by:	TCC/JS	
checked by:	JW	
date:	July 21, 2015	
scale:	AS NOTED	

drawing no.:  
**A4.2**


**Received**  
 City of Victoria

**JUL 22 2015**

Planning & Development Department  
 Development Services Division



Copyright Reserved. No part of this drawing or related information may be reproduced without the written permission of the copyright holder.

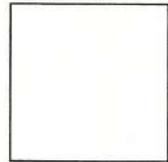

6	2015.07.21	DP Revision 4
5	2015.06.30	DP Revision 3
4	2015.03.09	DP Revision 2
3	2014.12.22	DP Revision 1
2	2014.09.03	Issued for IAP
1	2014.08.14	Issued for DP

no. date description

project title  
816 GOVERNMENT ST.  
VICTORIA, B.C.

drawing title  
3D VIEWS

project no.	15023	N 
drawn by	TG/JG	
checked by	JW	
date	July 21, 2015	
scale	AS NOTED	

drawing no.  
**A4.3**

**Received**  
City of Victoria  
  
JUL 22 2015  
  
Planning & Development Department  
Development Services Division



© 2014 Studio One Architecture. All rights reserved. No part of this document may be reproduced without written permission from Studio One Architecture.



6	2015.07.21	DP Revision 4
5	2015.06.30	DP Revision 3
4	2014.03.09	DP Revision 2
3	2014.12.22	DP Revision 1
2	2014.05.03	Issued for H&P
1	2014.08.14	Issued for DP

no.	date	description

project title:  
**816 GOVERNMENT ST.  
 VICTORIA, B.C.**

drawing title:  
**3D VIEWS**

project no.:	15029	
drawn by:	TC/AG	
checked by:	JW	
date:	July 21, 2015	
scale:	AS NOTED	

drawing no.:

# A4.4

**Received**  
 City of Victoria

JUL 22 2015

Planning & Development Department  
 Development Services Division



© 2015 Studio One Architecture Inc. All rights reserved. No part of this drawing may be reproduced without the written permission of Studio One Architecture Inc.



6	2015.07.21	DP Revision 4
5	2015.06.30	DP Revision 3
4	2015.03.09	DP Revision 2
3	2014.12.22	DP Revision
2	2014.09.03	Issued for RFP
1	2014.08.14	Issued for DP

no.	date	description
revisions		

project title:  
516 GOVERNMENT ST.  
VICTORIA, B.C.

drawing title:  
3D VIEWS

project no.: 13029	N ↑
drawn by: TCG/JS	
checked by: JH	
date: July 21, 2015	
scale: AS NOTED	

drawing no.:  
**A4.5**

**Received**  
City of Victoria

**JUL 22 2015**

Planning & Development Department  
Development Services Division



Copyright Reserved. This drawing is the property of Studio One Architecture Inc. and is to be used only for the project of Pacific Harbour.



6	2015.07.21	DP Revision 4
5	2015.06.30	DP Revision 3
4	2015.03.09	DP Revision 2
3	2014.12.22	DP Revision
2	2014.09.03	Issued for IAP
1	2014.08.14	Issued for DP

no.	date	description

project title:  
816 GOVERNMENT ST.  
VICTORIA, B.C.

drawing title:  
3D VIEWS

project no.:	15029	N 
designed by:	TDJ/SS	
checked by:	JW	
date:	July 21, 2015	
scale:	AS NOTED	



drawing no.:

# A4.6


**Received**  
City of Victoria

JUL 22 2015

Planning & Development Department  
Development Services Division

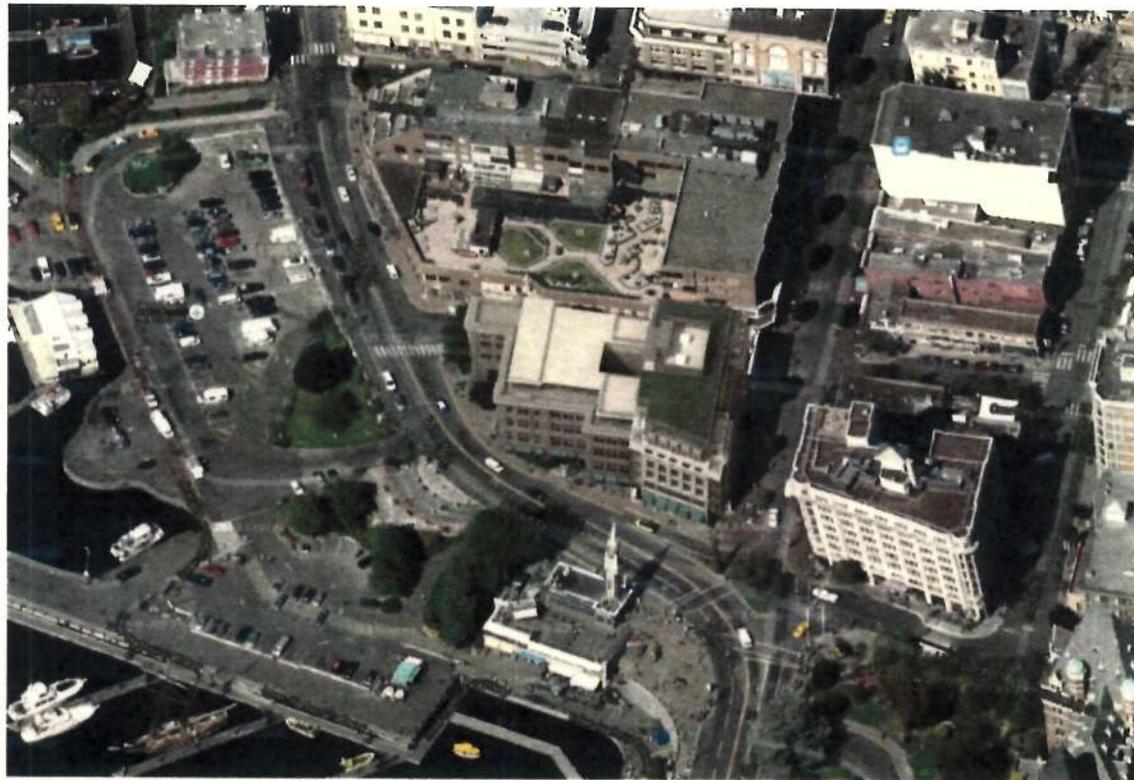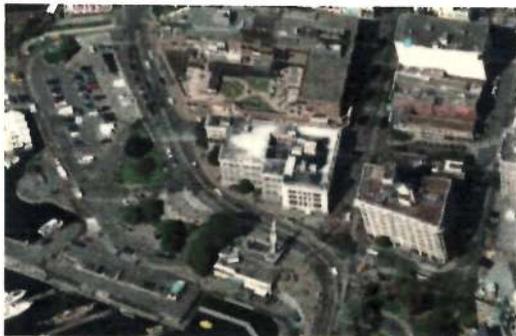

© 2015 Studio One Architecture Inc. All rights reserved. No part of this document may be reproduced without the written permission of Studio One Architecture Inc.

 

6	2015.07.21	DP Revision 4
5	2015.06.30	DP Revision 3
4	2015.03.09	DP Revision 2
3	2014.12.22	DP Revision 1
2	2014.09.03	Issued for HWP
1	2014.08.14	Issued for DP

no. date description

revisions

project title  
516 GOVERNMENT ST.  
VICTORIA, B.C.

drawing title  
3D VIEWS

project no.:	15029	N
drawn by:	TG/GB	
checked by:	JW	
date:	July 21, 2015	
scale:	AS NOTED	

drawing no.  
**A4.7**

Received  
City of Victoria  
  
JUL 22 2015  
  
Planning & Development Department  
Development Services Division



Copyright Studio One Architecture P.L.L.C. All rights reserved. No part of this drawing may be reproduced without the written consent of Studio One Architecture P.L.L.C.



6	2015.07.21	DP Revision 4
5	2015.06.30	DP Revision 3
4	2015.01.09	DP Revision 2
3	2014.12.22	DP Revision 1
2	2014.09.03	Issued for IHP
1	2014.08.14	Issued for DP

no. date description

project title:  
816 GOVERNMENT ST.  
VICTORIA, B.C.

drawing title:  
3D VIEWS

project no. 18028  
sheet no. 10-10  
checked by: JW  
date: July 21, 2015  
scale: AS NOTED




drawing no.:  
**A4.8**

**Received**  
City of Victoria  
  
JUL 22 2015  
  
Planning & Development Department  
Development Services Division




EXAMPLES FOR SIGNAGE AND LIGHTING

**NOTE:**  
NEW SIGNS, AWNINGS AND LIGHTING DESIGN BASED ON BASIC PRINCIPLES  
OF THE CITY OF VICTORIA HERITAGE PROGRAM 'SIGN AND AWNING GUIDELINES'

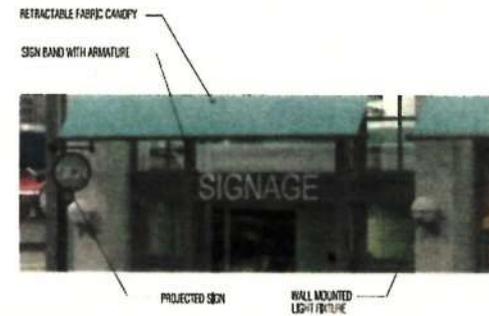

SOUTH DETAIL ELEVATION - GOVERNMENT STREET  
SCALE 1:50

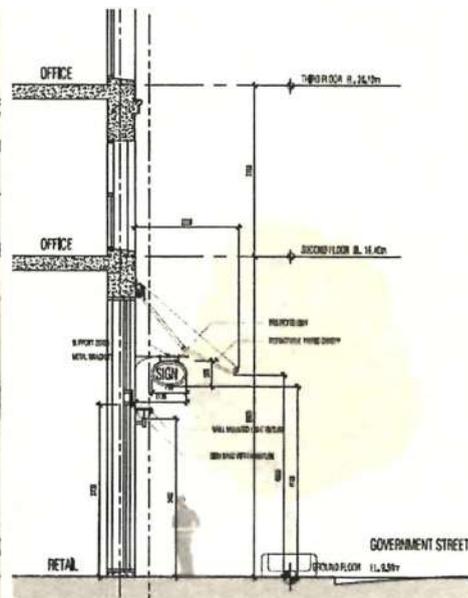

DETAIL SECTION - TYP. BAY  
SCALE 1:50



3D IMAGES  
SCALE N.T.S.

Received  
City of Victoria  
JUL 22 2015  
Planning & Development Department  
Development Services Division

Copyright Reserved. This drawing is the property of Studio One Architecture Inc. and is not to be reproduced without the written consent of Studio One Architecture Inc.

6	2015.07.21	CP Revision 4
5	2015.06.30	CP Revision 3
4	2015.03.09	CP Revision 2
3	2014.12.22	CP Revision 1
2	2014.06.03	Issued for PWP
1	2014.04.14	Issued for CP

no.	date	description

project title:  
816 GOVERNMENT ST.  
VICTORIA, B.C.

drawing title:  
DETAIL ELEVATION &  
SECTION - SIGNAGE  
& LIGHTING

project no.: 15023  
designer: JTF  
created by: JTF  
date: July 21, 2015  
scale: AS NOTED


drawing no.:  
**A5-0**



EXAMPLES FOR GLASS-METAL CANOPIES



SOUTH DETAIL ELEVATION - GOVERNMENT STREET  
SCALE 1:50

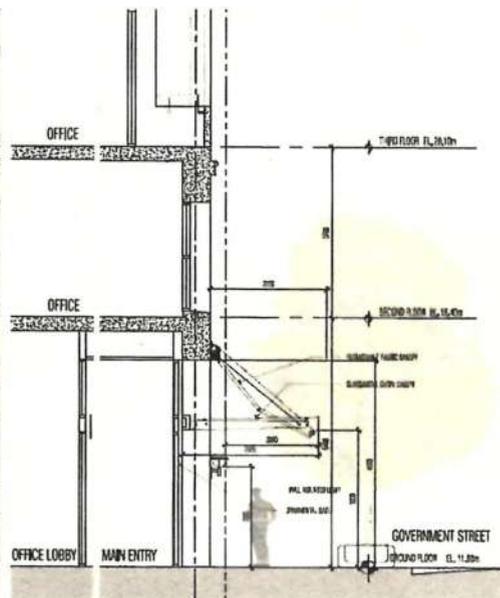

DETAIL SECTION - OFFICE MAIN ENTRY  
SCALE 1:50

Project Name: Technology Research and Innovation Centre  
1000  
1000  
1000



6	2015.07.21	CP Revision 4
5	2015.06.30	CP Revision 3
4	2015.03.09	CP Revision 2
3	2014.12.22	CP Revision 1
2	2014.09.03	Issued for IWP
1	2014.08.14	Issued for CP

no.	date	description

project title:  
816 GOVERNMENT ST.  
VICTORIA, B.C.

drawing title:  
DETAIL ELEVATION &  
SECTION - ENTRY  
CANOPY

drawing no.:	10029
checked by:	TJZ/JG
date:	July 21, 2015
scale:	AS NOTED

drawing no.:

**A5-1**

**Received**  
City of Victoria

**JUL 22 2015**


Planning & Development Department  
Development Services Division



COURTNEY STREET

GOVERNMENT STREET

WHARF STREET

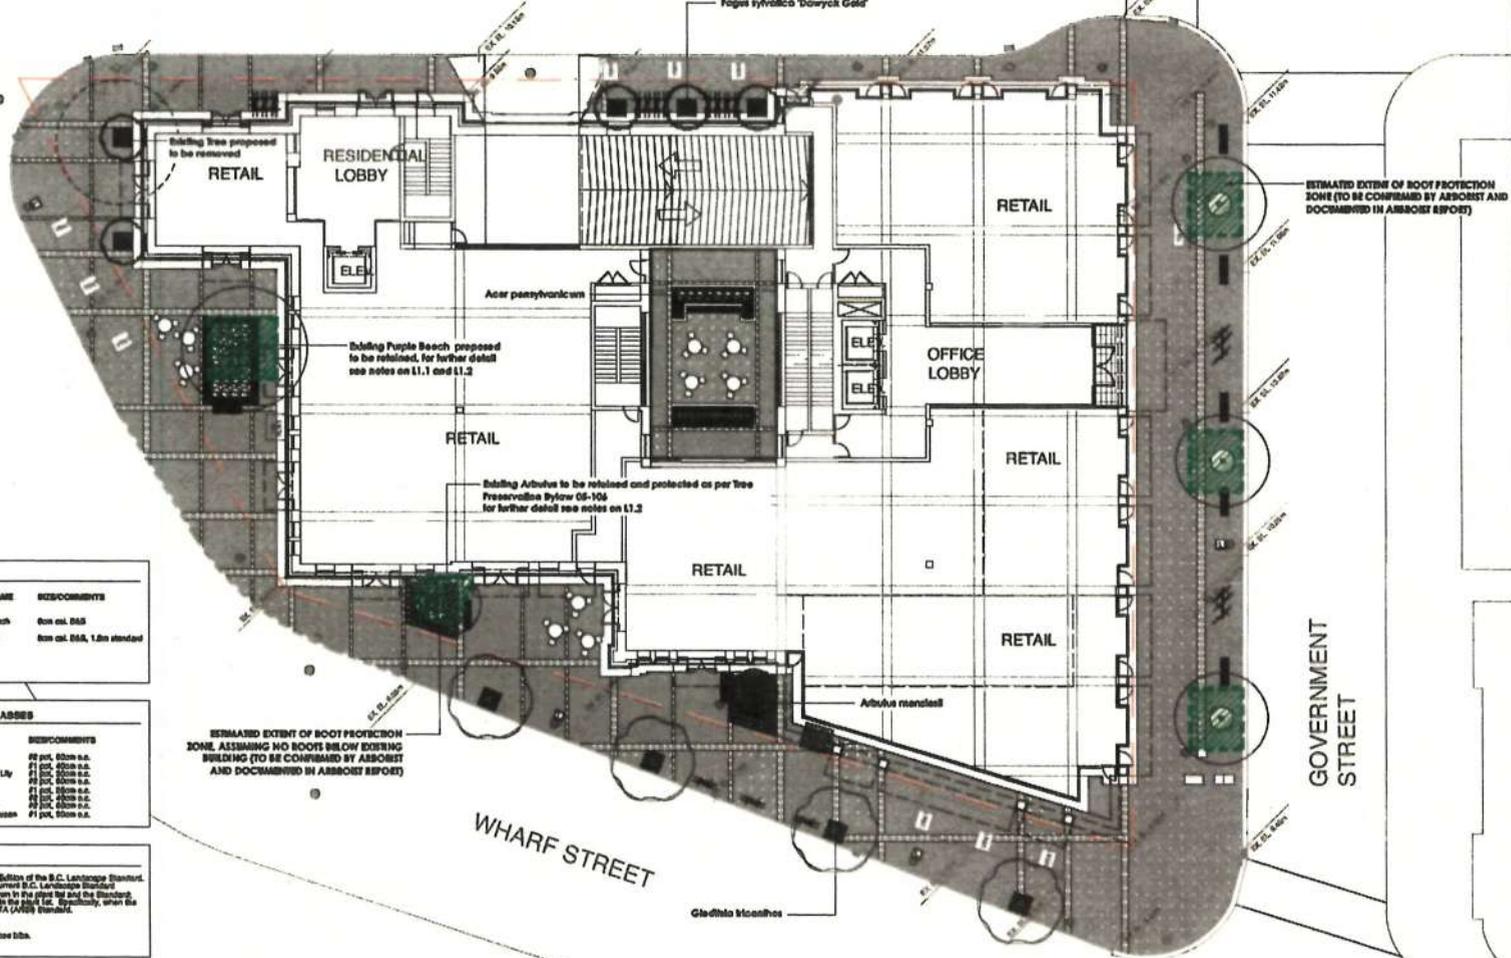

**PLANT LIST: TREES**

SYMB	QTY	BOTANICAL NAME	COMMON NAME	REMARKS/COMMENTS
	8	<i>Fagus sylvatica</i> 'Dawyck Gold'	Festigate Beech	8m cal. B&S
	4	<i>Gladiolus vernalis</i>	Honey Locust	8m cal. B&S, 1.8m standard

**PLANT LIST: SHRUBS / PERENNIALS / ORNAMENTAL GRASSES**

SYMB	QTY	BOTANICAL NAME	COMMON NAME	REMARKS/COMMENTS
	20	<i>Adiantum pedatum</i>	Maidenhair Fern	20 pck, 62cm o.a.
	12	<i>Hosta fortunei</i>	American Plantain Lily	12 pck, 45cm o.a.
	12	<i>Hosta bluebird</i>	Blue Lipped Plantain Lily	12 pck, 45cm o.a.
	12	<i>Lavandula angustifolia</i>	English Lavender	12 pck, 60cm o.a.
	200	<i>Urtica dioica</i>	Stinging Nettle	200 pck, 45cm o.a.
	20	<i>Polydora ssp. 'Yucca'</i>	Yucca	20 pck, 45cm o.a.
	20	<i>Polydora ssp. 'Succa'</i>	Succa	20 pck, 45cm o.a.
	20	<i>Rudbeckia h. 'GOLDEN'</i>	Black-eyed Susan	20 pck, 60cm o.a.

**GENERAL PLANTING NOTES:**

- All work shall meet or exceed the requirements as outlined in the current Edition of the B.C. Landscape Standard.
- Plant sizes and retention container classes are specified according to the current B.C. Landscape Standard Edition. For container classes P3 and smaller, plant sizes shall be as shown in the plant list and the Standard. For all other plants, both plant size and container class shall be as shown in the plant list. Exceptionally, when the plant list call for P3 sizes containers these shall be as defined in the B.C. L.A. Standard.
- All final landscape design work to be prepared to B.C. Standards.
- No irrigation required for grass plants on Level 7.
- All 1.8m Poles over 1.2m high and Anchor Poles shall be equipped with knee lifts.
- All irrigation valve boxes equipped with lock-washers.

**TREE PROTECTION NOTES:**

- Advisory Report by ISA certified Arborist shall be provided. Detailed measures to successfully retain and protect respective existing trees shall be clearly outlined in this report.
- Appropriate extent of Root Protection Zone (RPZ) for each existing tree to be shown on landscape drawings for consideration purposes only. Actual extent of RPZ to be confirmed by Arborist and described in Advisory Report as outlined above.
- Existing Building Foundation Wall of Existing Building will remain intact. Existing Foundation reaches to a 2m depth below RL. No cuts are permitted to cross under and open into Foundation. Work for construction of underground parking, or foundation within RPZ will be placed. Tunneling below RPZ may be required, while top 1m shall remain undisturbed.
- Notes #1 through #4 may be superseded by Advisory Report if content is contradictory.

studibone architecture inc.  
 200-1107 Street 10  
 Vancouver BC V6J 1V8  
 T 604 684 4881  
 F 604 684 4827  
 www.studibone.com

no.	date	description
06	15.07.21	CP Review #
05	15.07.07	Landscape Positioning
04	15.02.20	City Comments
03	14.12.19	City Comments
02	14.09.03	Issued for IAP
01	14.08.14	Issued for CP

project title:  
**B16 GOVERNMENT STREET VICTORIA, B.C.**

drawing title:  
**LANDSCAPE DRAWINGS**


project no.: 14043  
 drawn by: FFM  
 checked by: JD  
 date: Dec 19, 2014  
 scale: as shown

drawing no.:  
**L-1.2**

**STREET LEVEL PLAN - PRELIMINARY TREE PROTECTION COORDINATION**

SCALE : 1:150

Received  
 City of Victoria  
 JUL 22 2015  
 Planning & Development Department  
 Development Services Division

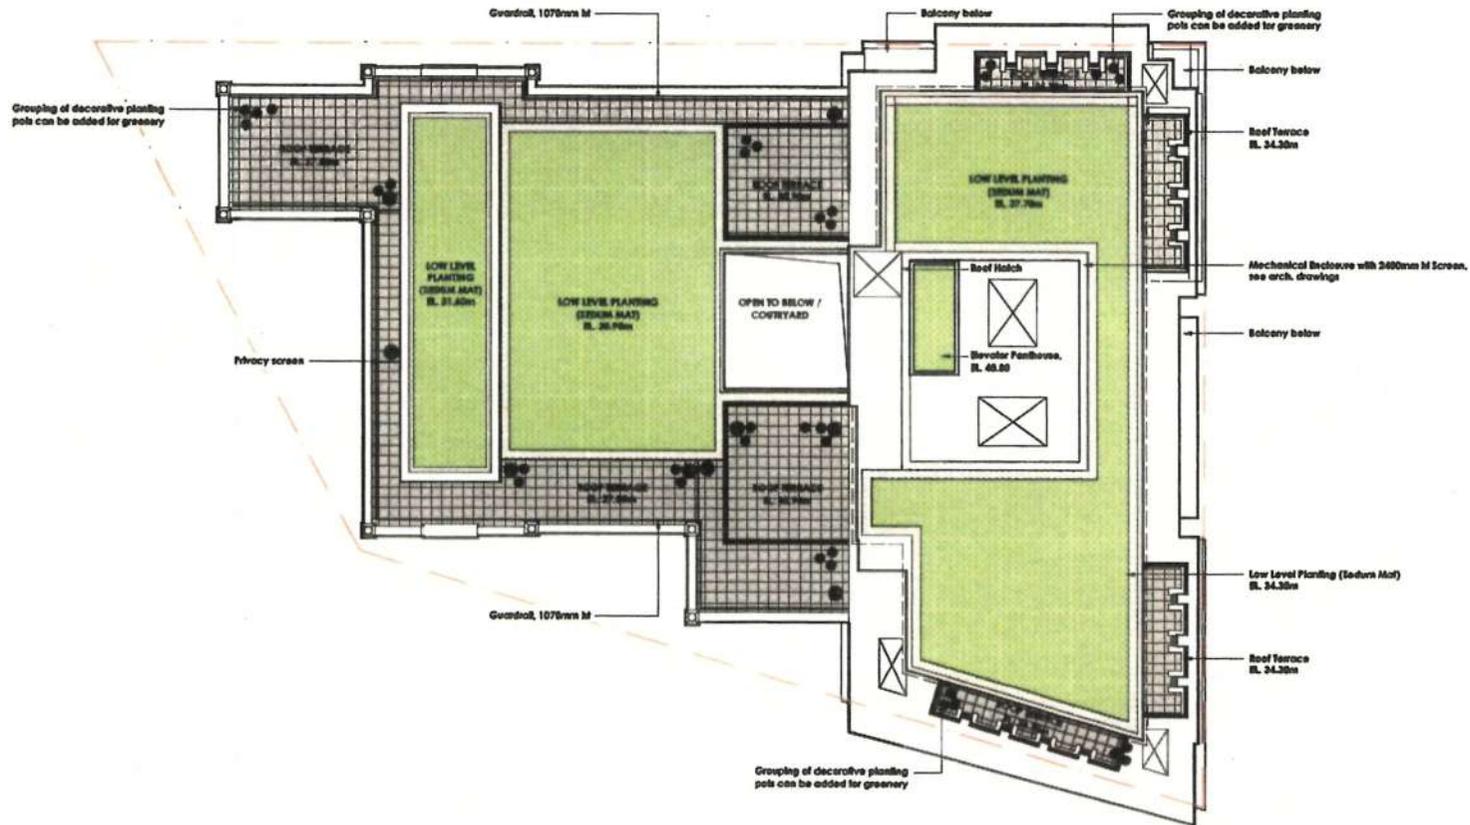


 Duratec Plastics Ltd.  
 102 - 1527 44th Ave. North  
 Vancouver BC V5J 1H5  
 ☎ 604-651-0811  
 ✉ 604-216-0477  
 www.duratec.ca

06	15.07.21	DP Revision 4
05	15.07.07	Issued for
04	15.05.20	Landmark Review
03	14.12.19	City Comments
02	14.09.13	Site Comments
01	14.08.14	Issued for I&AP
no.:	date:	description:
revisions		

project title:  
**816 GOVERNMENT STREET  
 VICTORIA, B.C.**

drawing title:  
**LANDSCAPE DRAWINGS**

project no.: 14043  
 drawn by: FFJL  
 checked by: JD  
 date: Sep 16, 2014  
 scale: as shown

drawing no.:  
**L-1.3**

**ROOF LEVEL PLAN**  
 SCALE : 1:150

Received  
 City of Victoria  
  
**JUL 22 2015**  
 Planning & Development Department  
 Development Services Division