

Letter of Intent: Irish Times Pub Government St. Patio  
April/23/2024

To whom it may concern,

The Irish Times Pub's focus is to provide additional food and beverage service on the patio space provided on the proposed floor plan.

This patio will be in use from 9am-11pm, which would be the same as our existing patios.

We will be providing our full food menu along with full drink menu from open till close 7 days a week.

All patrons will be off this patio by 11pm in accordance with noise bylaws.

We are looking forward to offering this addition space to our guests.

If there are any questions or concerns, please feel free to contact me.

Cheers,



Parker Lilly  
*General Manager*

**IRISH TIMES PUB**


*p:* 250 383 7775

*m:* 250 884 3225

*e:* [plilly@vicpubco.ca](mailto:plilly@vicpubco.ca)



BASTION SQUARE

IRISH TIMES PUB

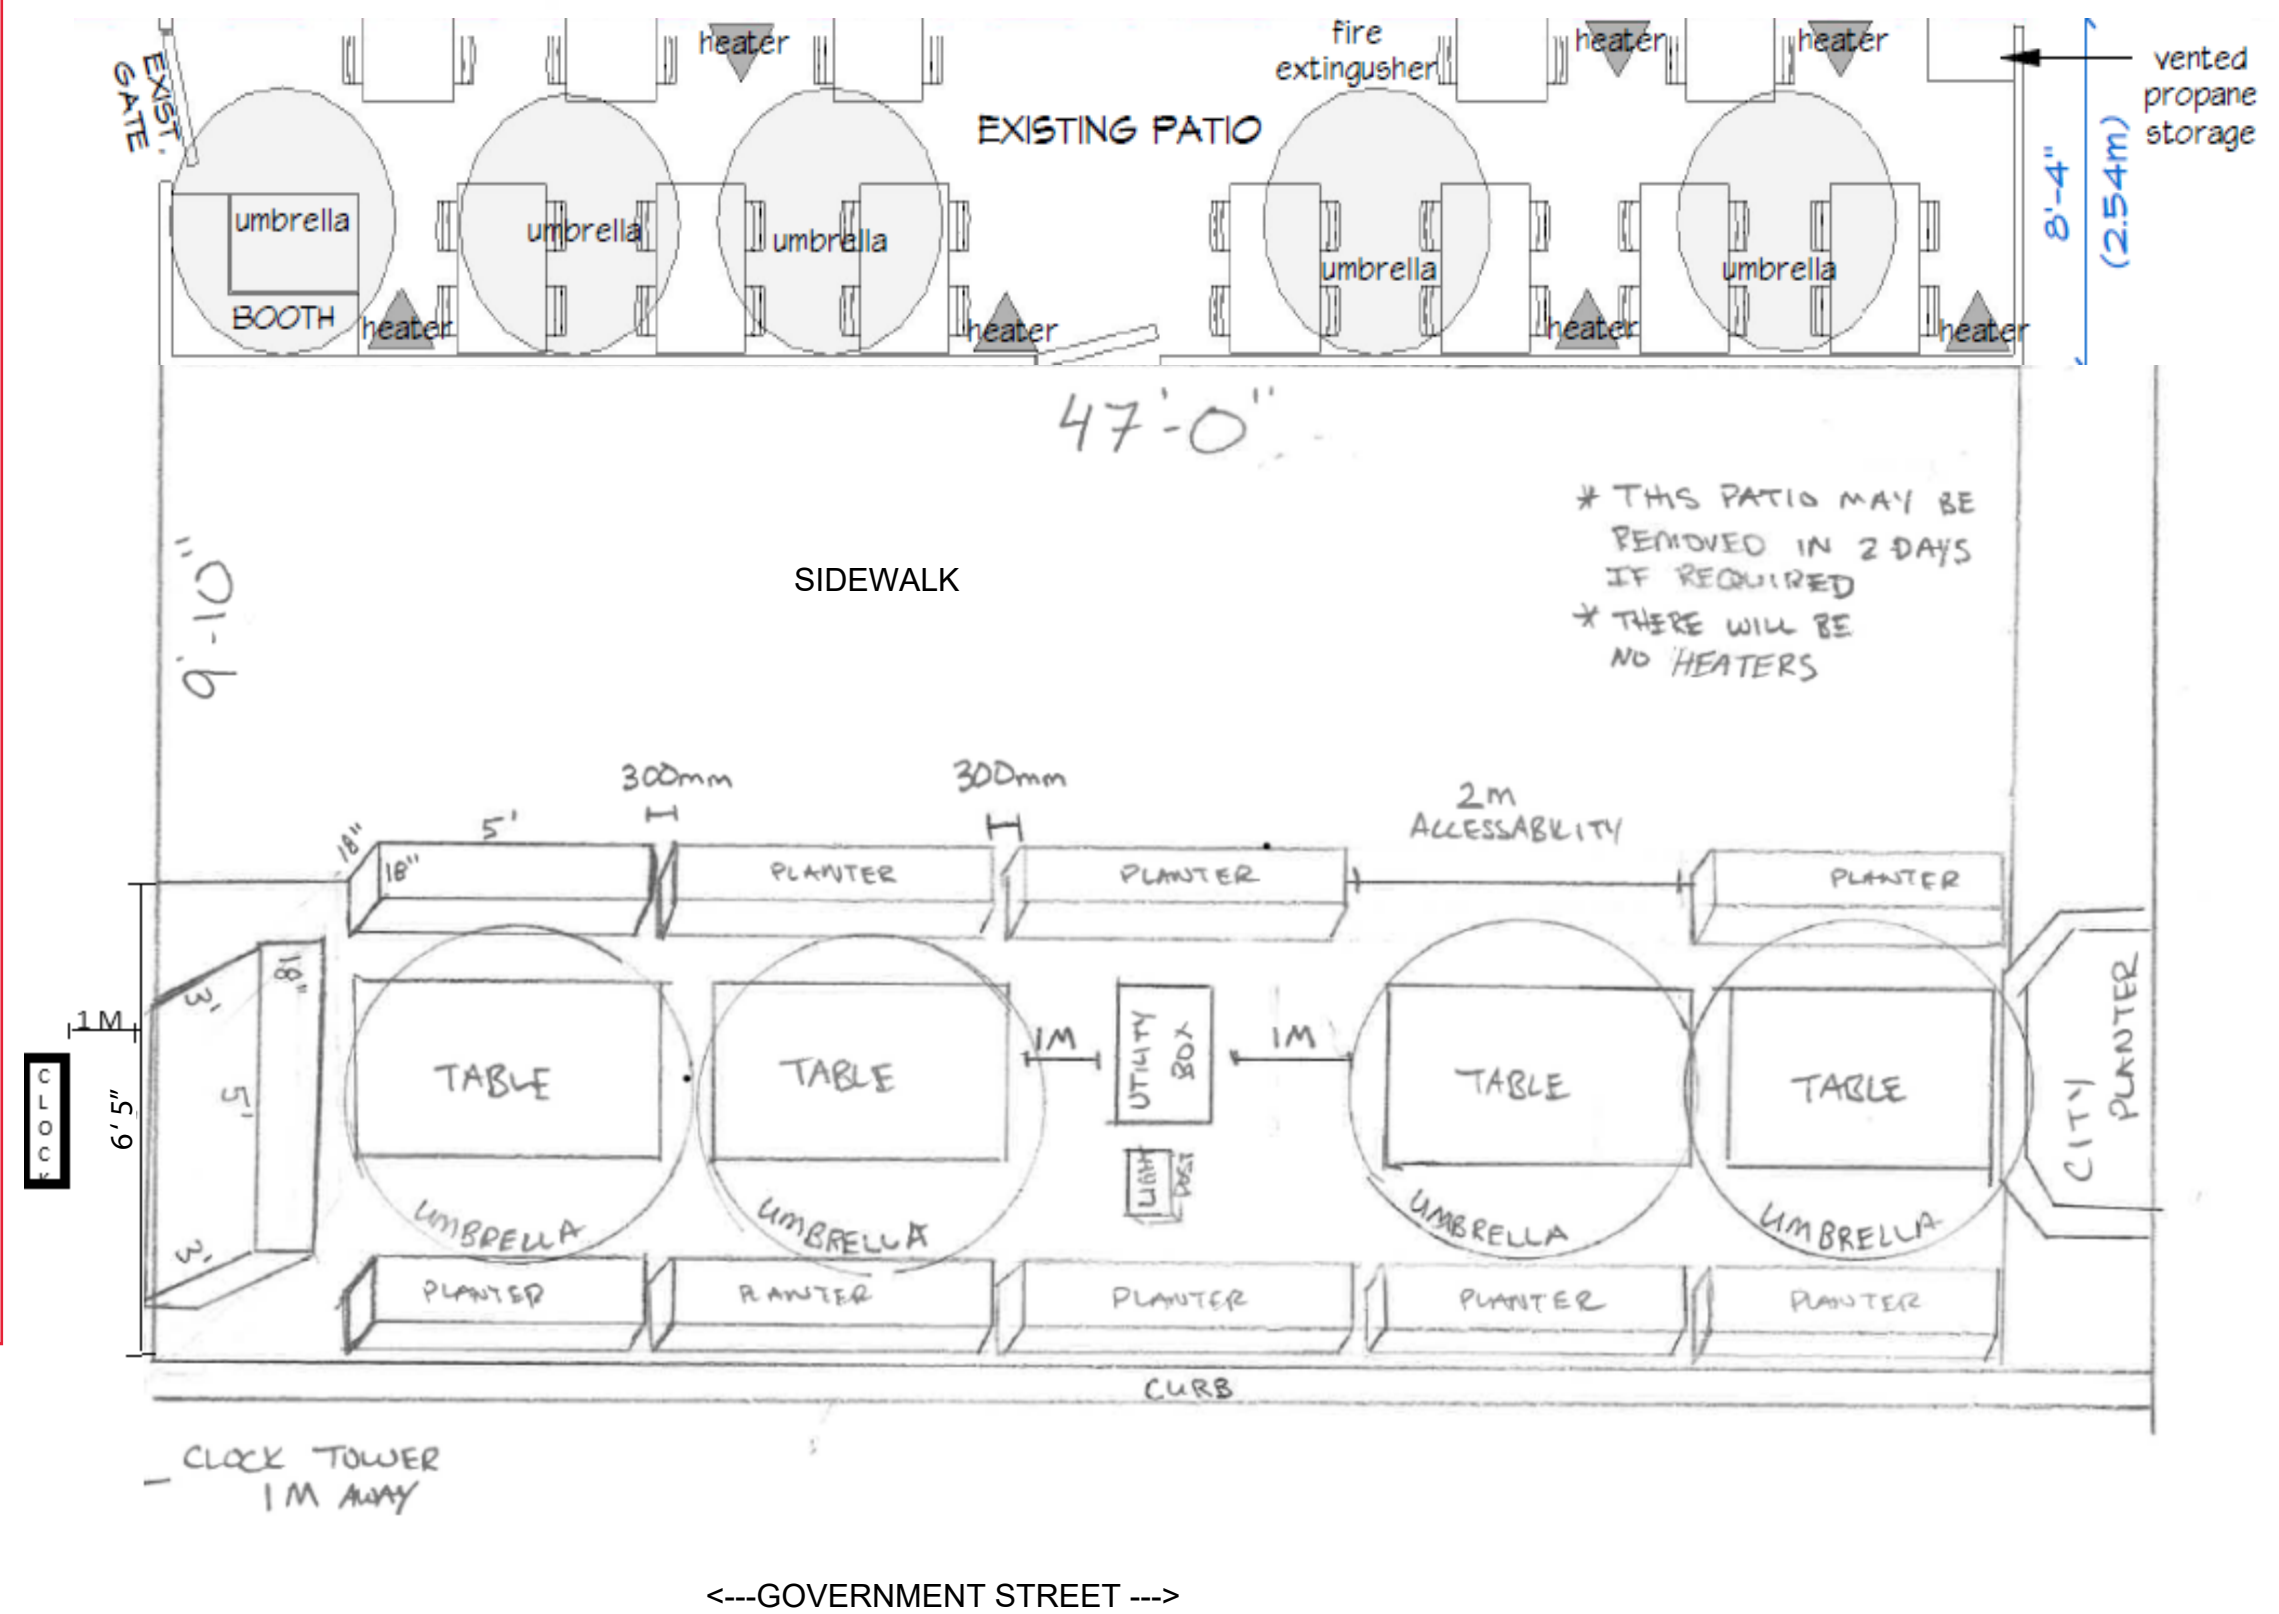




EXISTING & NEW PERIMETER:  
 - STEEL POSTS AND GUARDS  
 - SECURED BY OWN WEIGHT & SEGMENT CONNECTIVITY

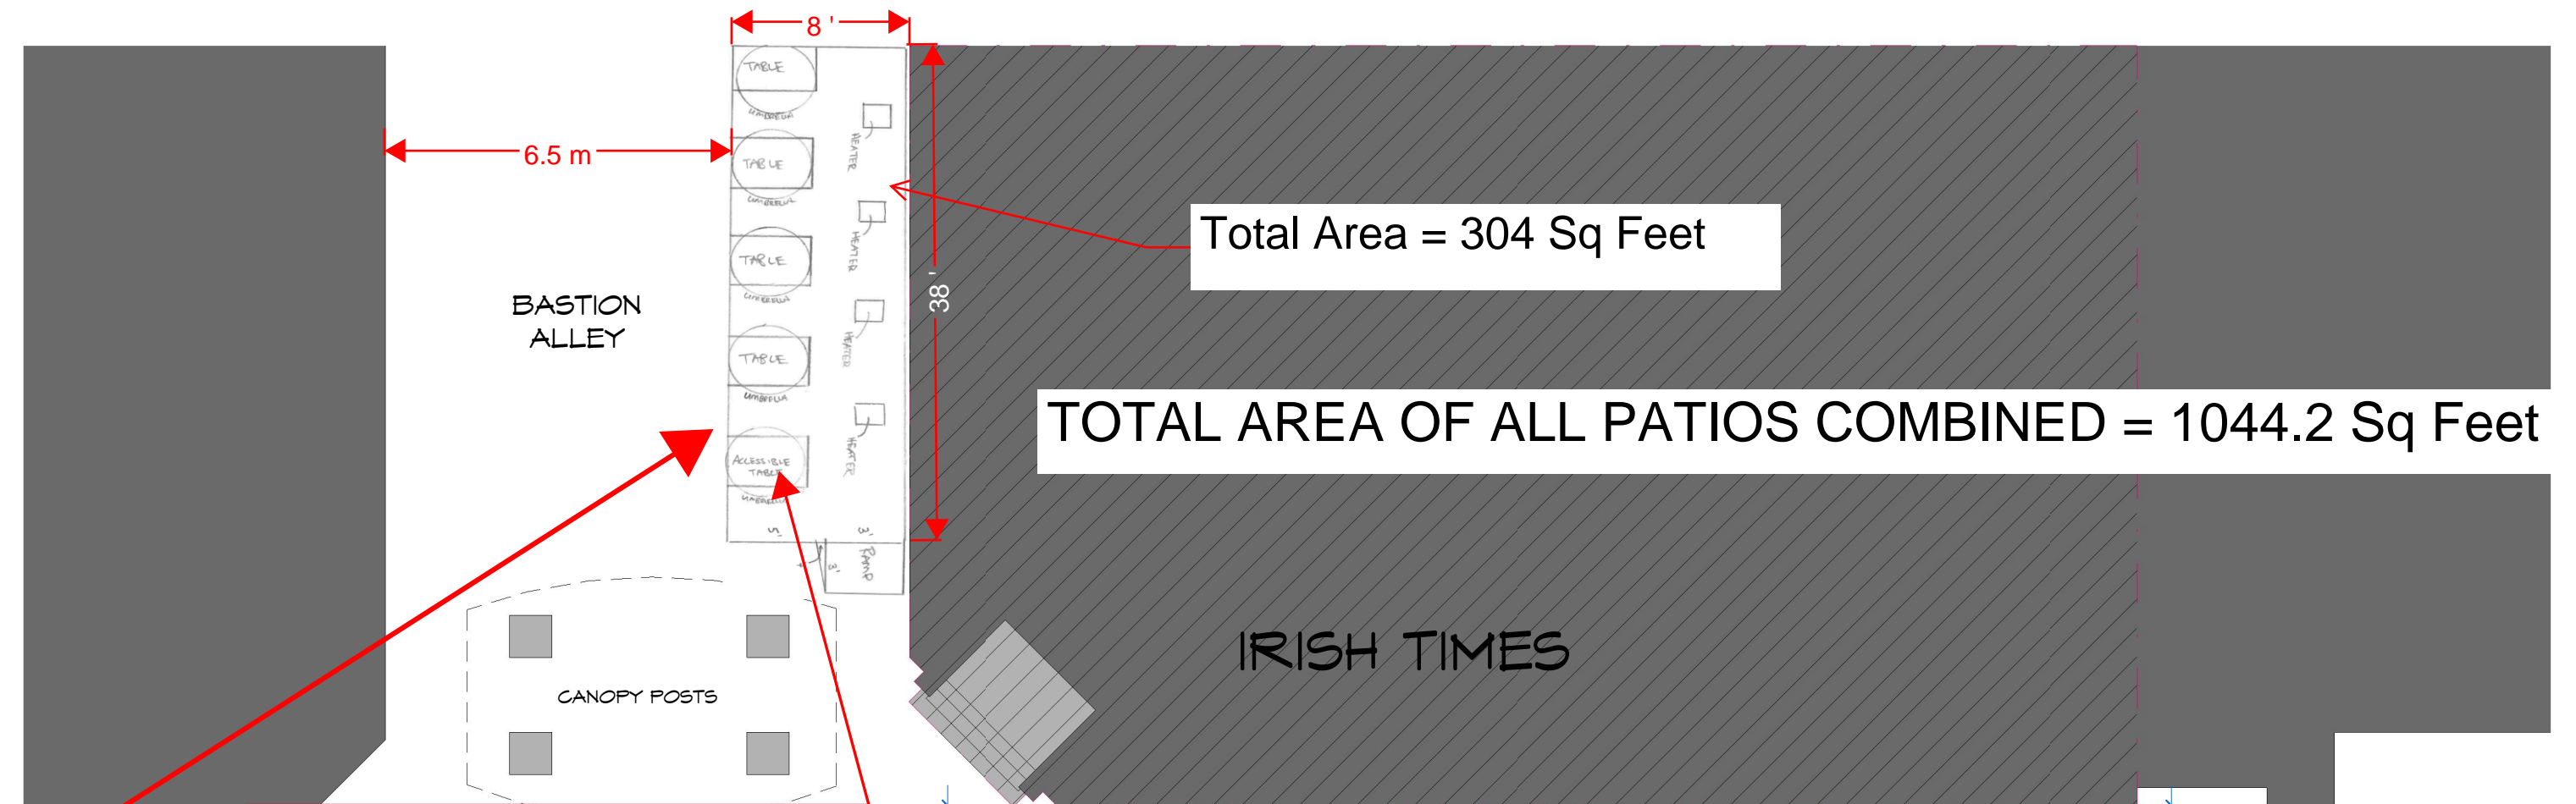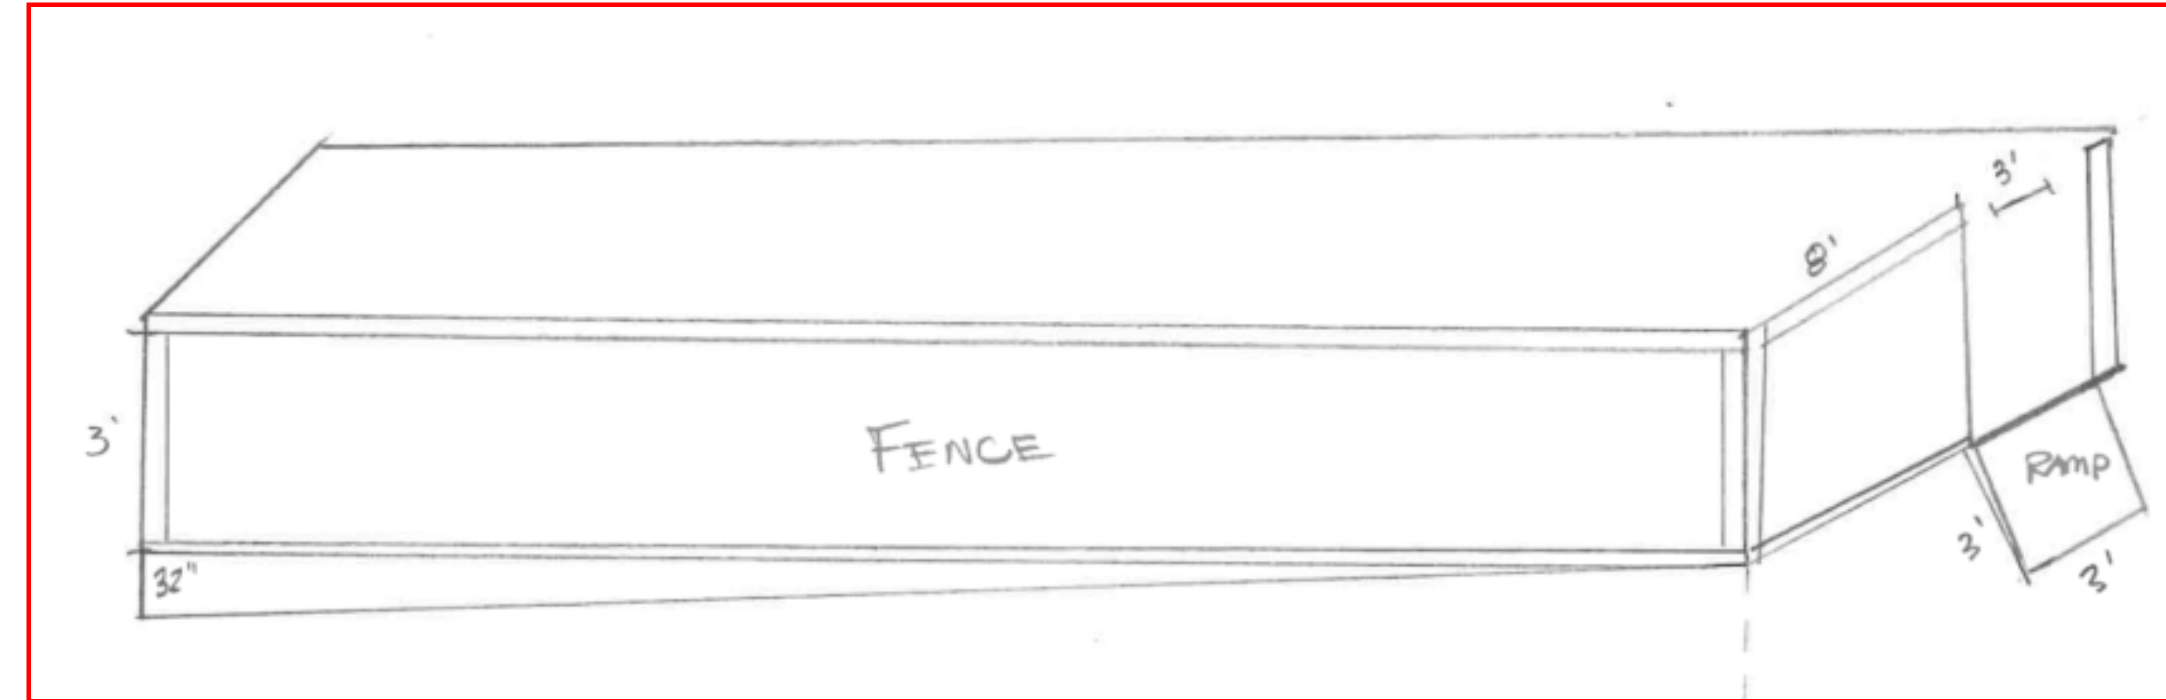


TOTAL AREA OF ALL PATIOS COMBINED = 1044.2 Sq Feet

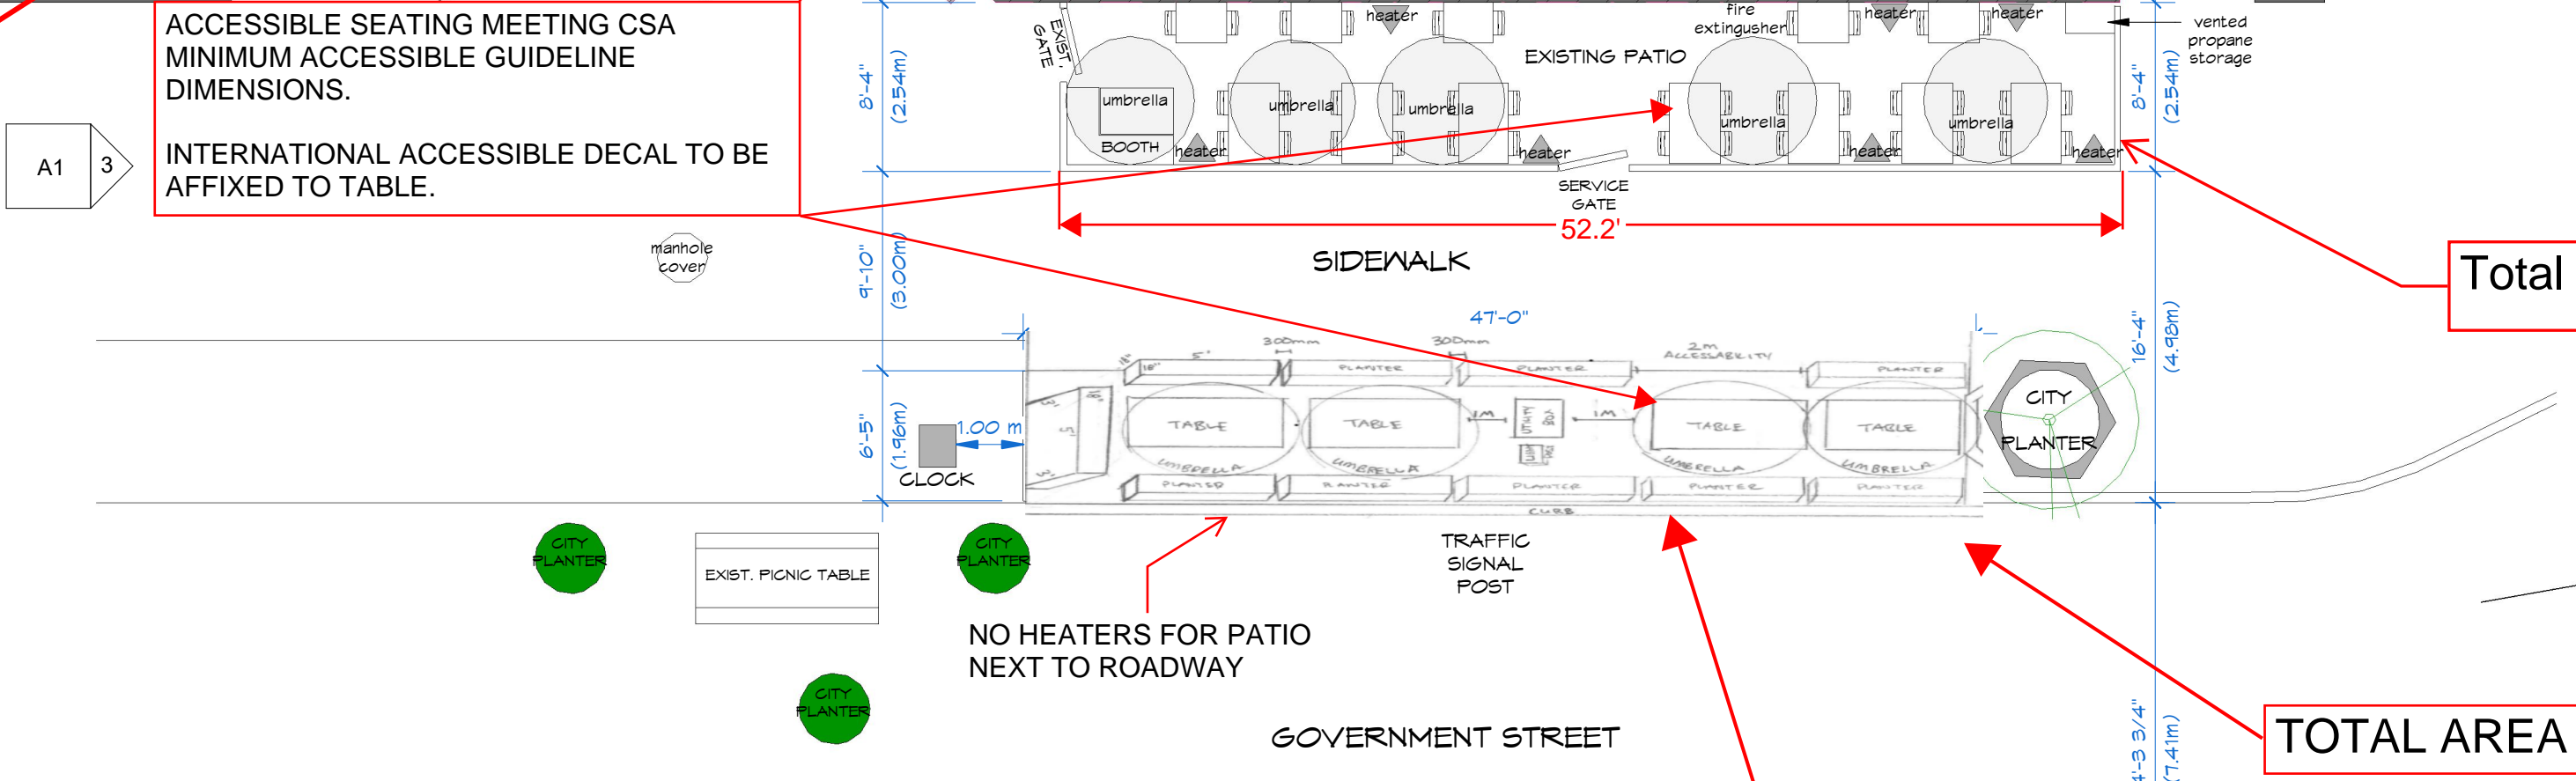


TOTAL AREA = 301.7 sq ft

PATIOS CAN BE REMOVED WITHIN 2 DAYS IF REQUIRED

① Plan View - Times 1:100

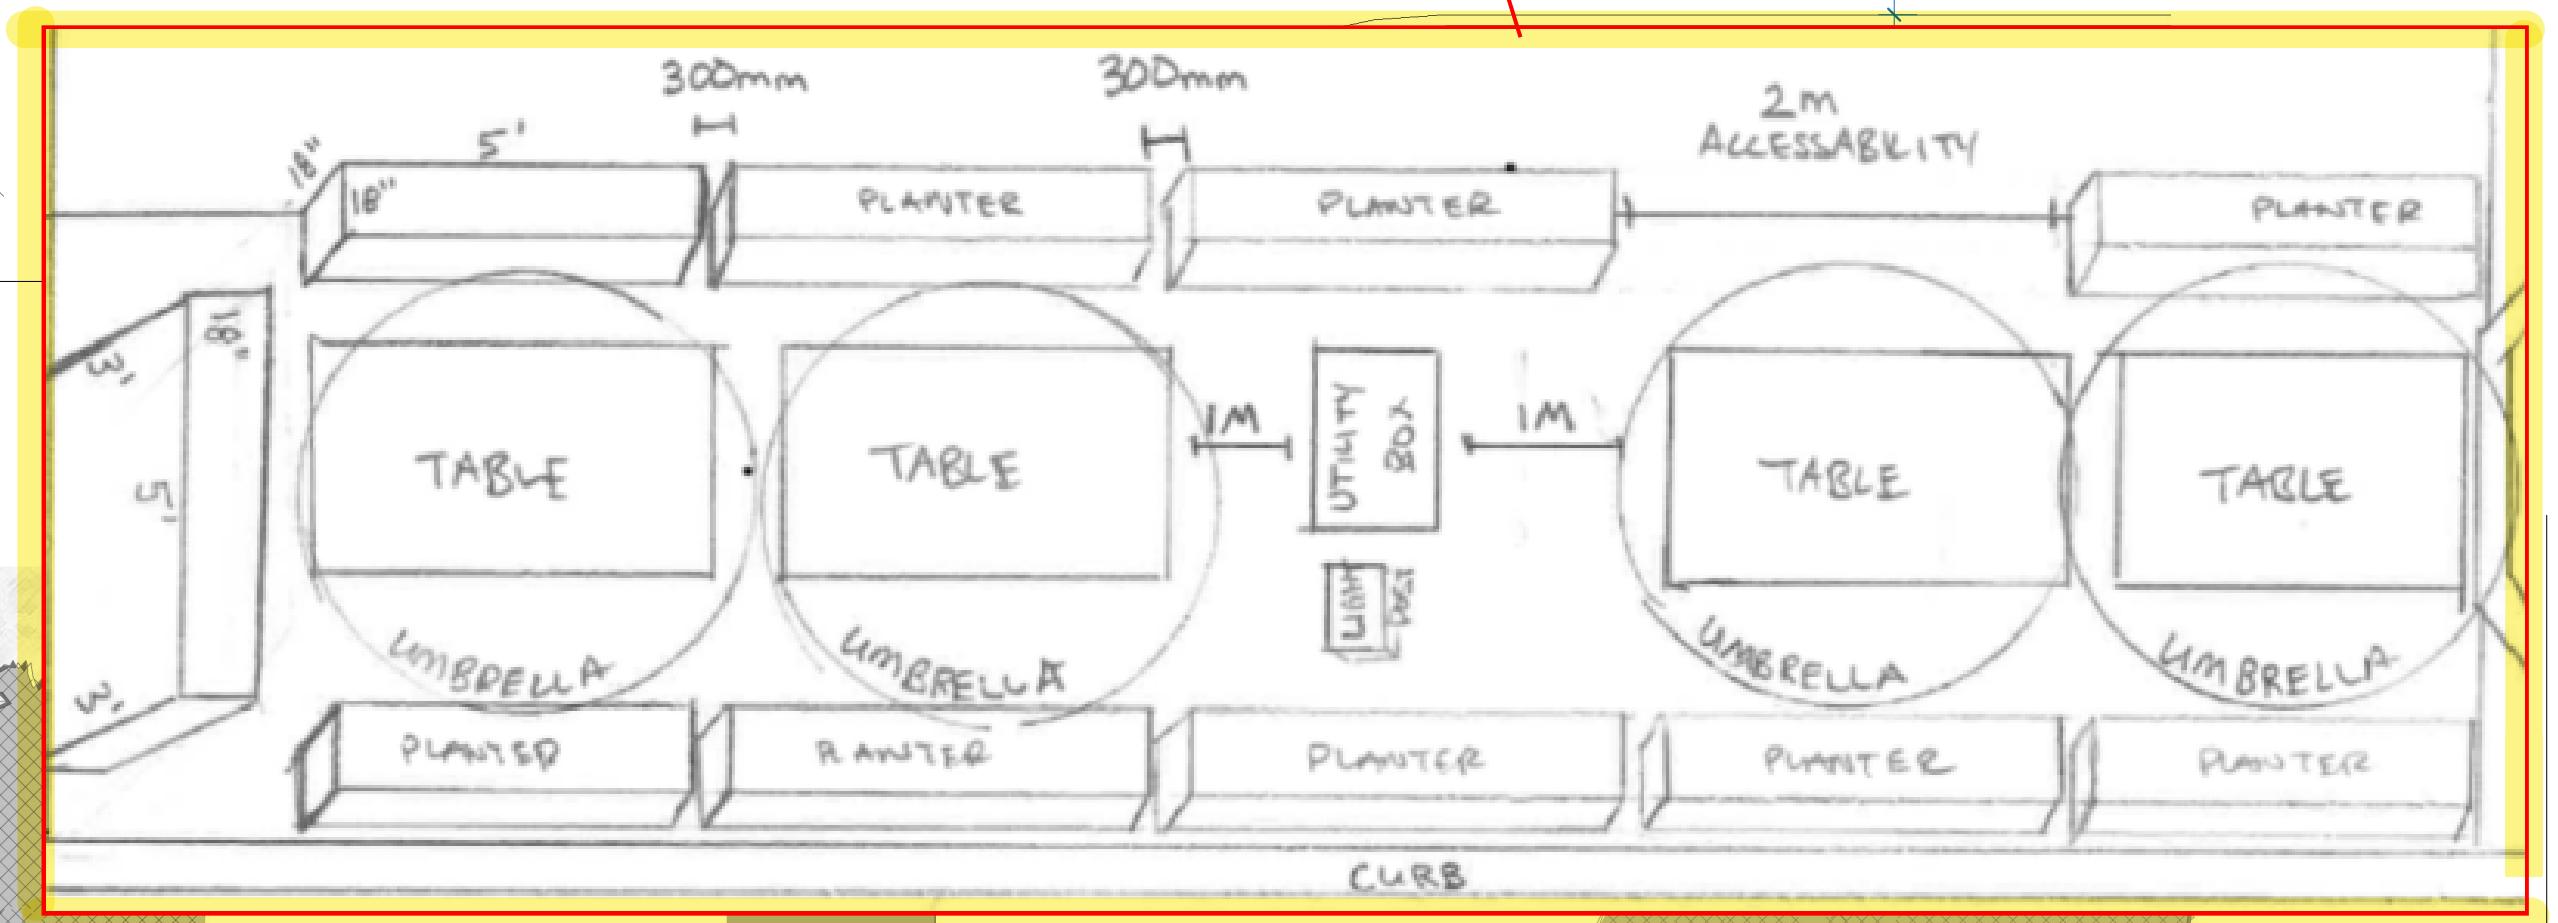

② East 1:50

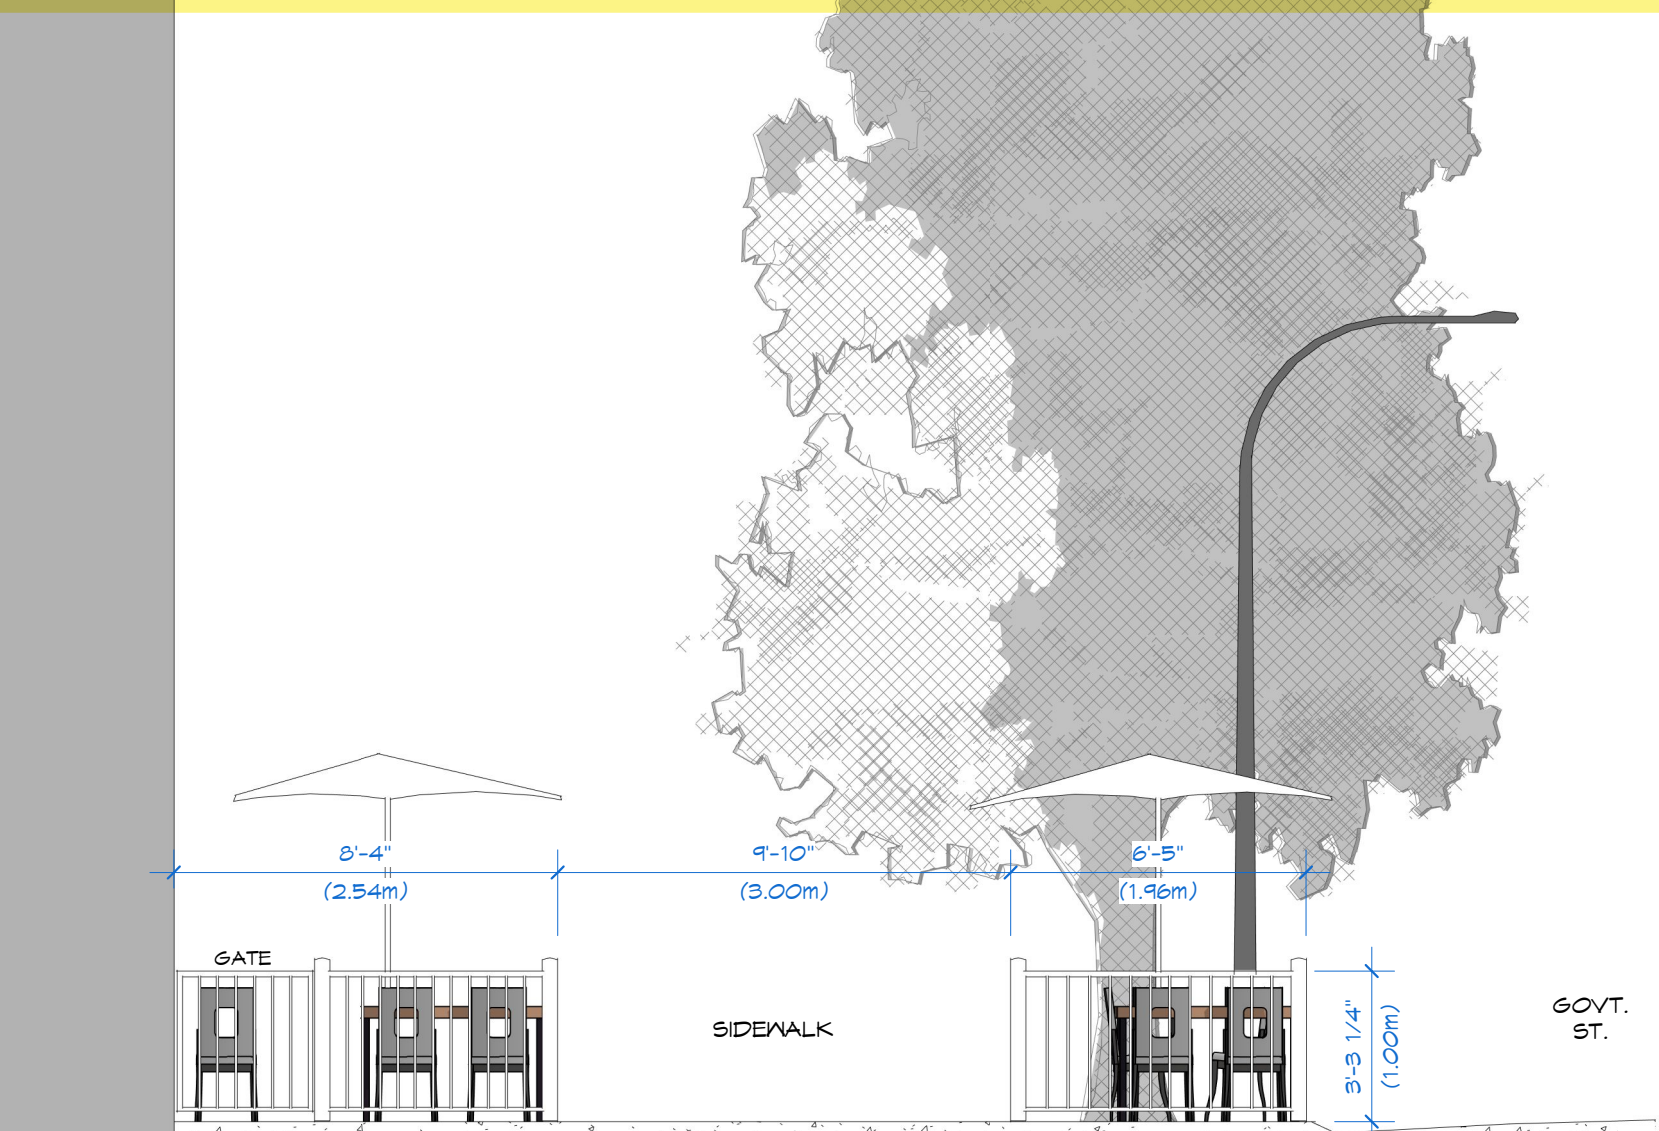

③ South 1:50



417A HILLSIDE AVE  
 VICTORIA  
 BC CANADA V8T 1Y6  
 eddcreative.ca  
 RYAN 250. 857. 2122  
 ryan@eddcreative.ca

PROJECT  
 IRISH TIMES  
 SIDEWALK  
 PATIO

ADDRESS  
 1200 Government  
 Street  
 Victoria, BC

CLIENT  
 Owner

AMMENDMENT  
 S

ISSUED FOR:  
 SIDEWALK CAFE  
 LICENCE

DATE  
 APR. 25, 2023

Site

DRAWN BY  
 A. WILLIAMSON  
 CHECKED BY  
 J. SHIELDS

A1  
 SCALE As indicated @ 24 X 36"

2023-04-25 7:19:32 AM



Liquor and Cannabis Regulation Branch  
**Liquor Primary #301113**  
 Expires on August 31, 2024

Establishment Name: **Irish Times Pub (301113)**  
 Licence Name: **Irish Times Pub (301113)**  
 Location Address: 1200 Government Street  
 VICTORIA, B.C., V8W1Y2  
 Issued to: WAD HOLDINGS LTD.

**TERMS AND CONDITIONS**

**HOURS OF SALE**

	Monday	Tuesday	Wednesday	Thursday	Friday	Saturday	Sunday
<b>Start</b>	<b>09:00</b>	<b>09:00</b>	<b>09:00</b>	<b>09:00</b>	<b>09:00</b>	<b>09:00</b>	<b>09:00</b>
<b>End</b>	<b>01:00</b>	<b>01:00</b>	<b>01:00</b>	<b>01:00</b>	<b>01:00</b>	<b>01:00</b>	<b>01:00</b>

**CAPACITY**

Patio1	0	Person01	250	Patio2	0
--------	---	----------	-----	--------	---

**Catering Endorsement Approved**

- Only servers permitted to carry liquor to and from main liquor service area to Patio #2.
- Patio hours of liquor service approved from 9:00 AM to 11:00 PM only.
- Patio area has been approved. The interior capacity also includes patio seating.
- Family Foodservice term and condition permits minors accompanied by a parent or guardian in all service areas until 10 PM when meal service is available.
- The terms and conditions to which this licence is subject include the terms and conditions contained in the licensee Terms and Conditions Handbook, which is available on the Liquor and Cannabis Regulation Branch website. The Terms and Conditions Handbook is amended from time to time.
- Liquor may only be sold, served and consumed within the service areas outlined on the official plan, unless otherwise endorsed or approved by the LCRB.
- Subject to terms and conditions specified in the restriction or approval letter(s). Copy of restriction or approval letter(s) must be kept with current liquor licence.


YOUR CURRENT VALID LICENCE MUST BE PROMINENTLY DISPLAYED AT ALL TIMES. TAMPERING, ALTERING OR DEFACING THIS LICENCE IN ANY MANNER MAY RESULT IN THE LICENCE BEING CANCELLED.

Licence issued by the General Manager under the authority of the Liquor Control and Licensing Act.

Licence Printed: April 23, 2024

**LCLB OFFICIAL PLAN**  
**MUST BE KEPT WITH LIQUOR LICENCE AND**  
**AVAILABLE FOR INSPECTION AT ALL TIMES**  
 Date Issued: Sept 14, 2004  
 Licence #: 301113  
*W. O. W.*  
 General Manager

**RECEIVED**  
 JAN 30 2008  
 CITY OF VICTORIA  
 PERMITS & INSPECTIONS DIVISION

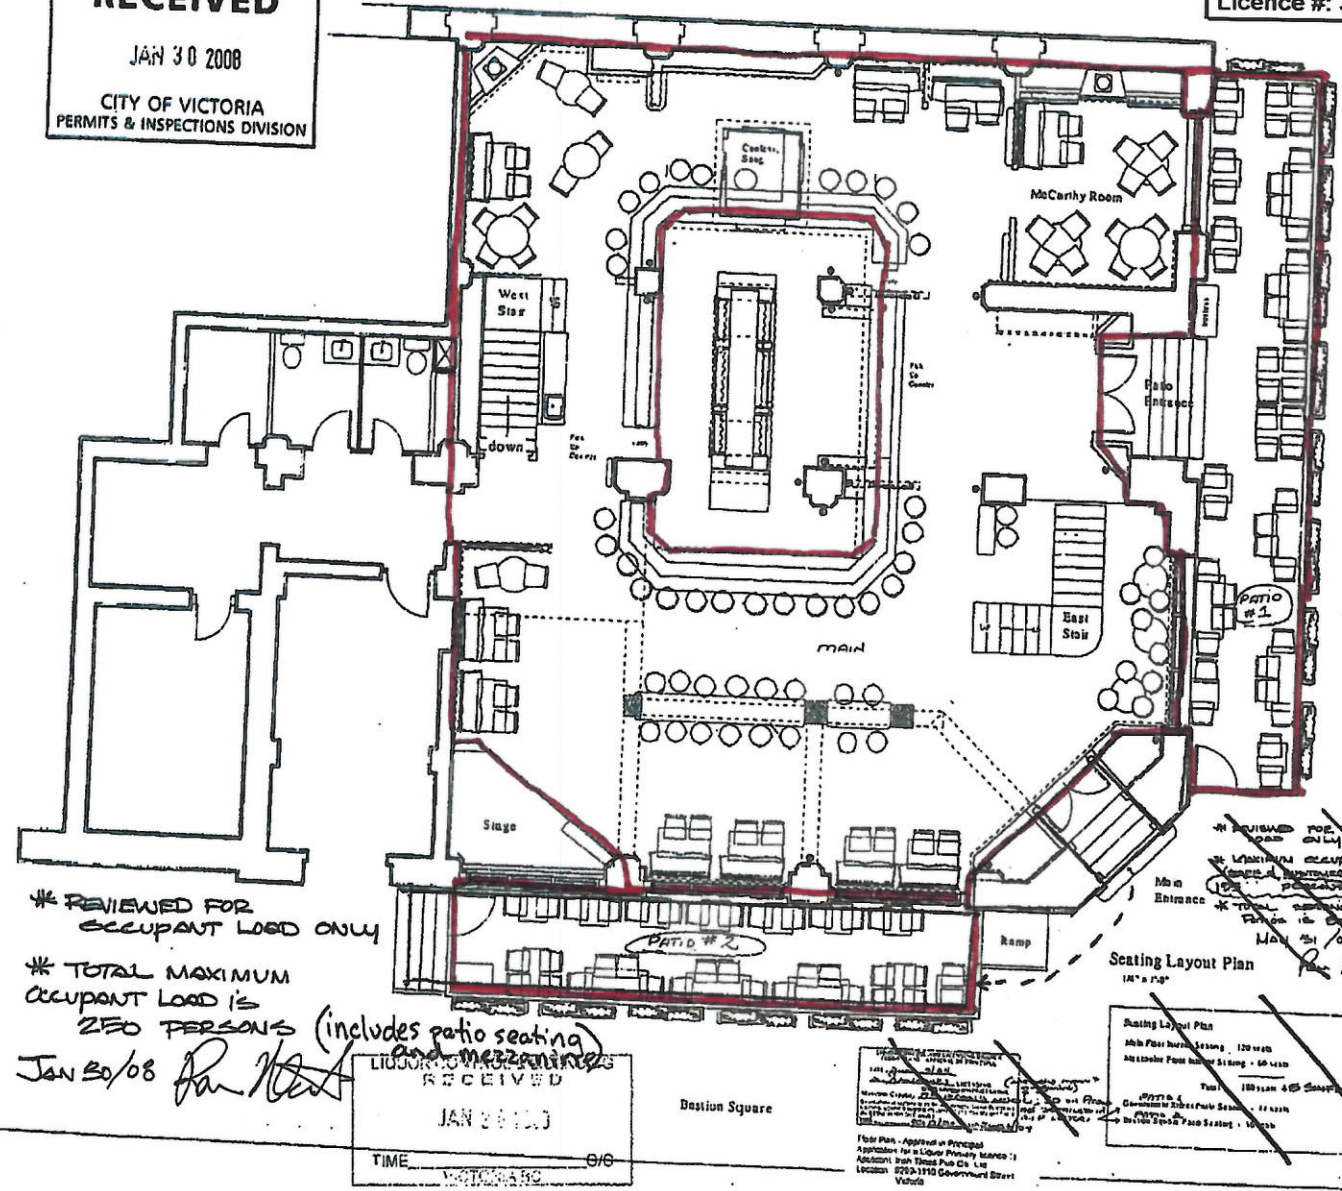

\* REVIEWED FOR OCCUPANT LOAD ONLY  
 \* TOTAL MAXIMUM OCCUPANT LOAD IS 250 PERSONS (includes patio seating and mezzanine)  
 Jan 30/08 *R. W.*

**RECEIVED**  
 JAN 30 2008  
 TIME 0:00  
 VICTORIA BC

**RECEIVED**  
 JAN 30 2008  
 TIME 0:00  
 VICTORIA BC

**Seating Layout Plan**  
 120 seats  
 Absolute Floor Seating - 60 seats  
 180 SEAT 405 SEATING  
 120 SEAT 405 SEATING  
 120 SEAT 405 SEATING

Government Street

JAN 30 2008

**RECEIVED**  
 MAY 14 2004  
 CITY OF VICTORIA  
 PERMITS & INSPECTIONS DIVISION

**RECEIVED**  
 MAY 14 2004  
 CITY OF VICTORIA  
 PERMITS & INSPECTIONS DIVISION

**SCOTT DESIGN INC.**  
 2nd Floor, 2240 Gordon Street, N. Victoria, B.C. V8M 2K7  
 Phone: 250-383-8888

Special Notes:

**RECEIVED**  
 MAY 14 2004  
 CITY OF VICTORIA  
 PERMITS & INSPECTIONS DIVISION

**Irish Times**  
 Pub & Oyster Bar

1200 Government Street  
 Victoria  
 British Columbia

MAY 2004  
**REVISED DRAWINGS**


1 of 2

**Irish Times Pub**  
 1200 Government Street  
 VICTORIA, BC V8W 1Y2

LIQUOR CONTROL & LICENSING  
 RECEIVED  
 JAN 30 2008  
 TIME \_\_\_\_\_  
 VICTORIA BC OIC

**LCLB OFFICIAL PLAN**  
**MUST BE KEPT WITH LIQUOR LICENCE AND**  
**AVAILABLE FOR INSPECTION AT ALL TIMES**  
 Date Issued: Sept 14, 2004  
 Licence #: 301113  
*[Signature]*  
 General Manager

**RECEIVED**  
 JAN 30 2008  
 CITY OF VICTORIA  
 PERMITS & INSPECTIONS DIVISION

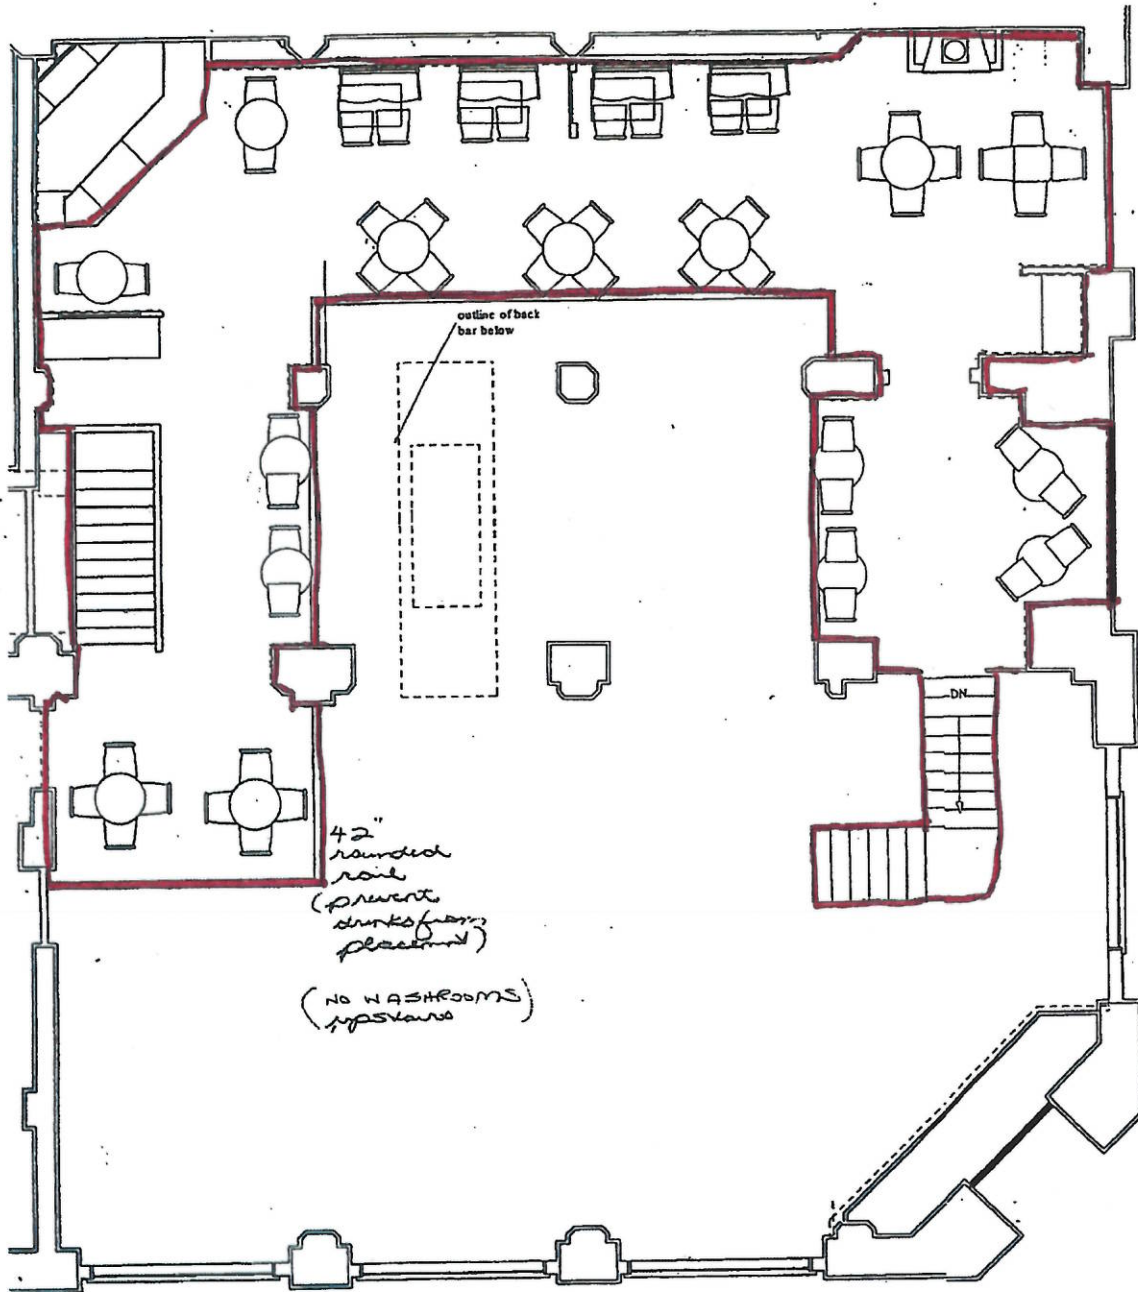

**Irish Times Pub**  
**1200 Government Street**  
**VICTORIA, BC V8W 1Y2**

Floor Plan - Approval in Principal  
 Application for a Liquor Primary licence  
 Applicant: Irish Times Pub Co. Ltd  
 Location: #209-1110 Government Street  
 Victoria

**Mezzanine Seating Layout Plan**  
 1/4" = 1'-0"

LIQUOR CONTROL & LICENSING BRANCH  
 FLOOR PLAN - APPROVAL IN PRINCIPLE  
 DATE: *Jan 30 2008*  
 BY: *[Signature]* LICENSING ADMINISTRATOR  
 Maximum Capacity: *115*  
 Notes: Intentional approval by the General Manager, Liquor Control and Licensing, subject to which in the event of any violation of the Liquor Control Act, the Liquor Control Board, or the Liquor Control Regulations, the Liquor Control Board may revoke this approval.  
 PCA: *12/08 AIP 1110/04*