


ATTACHMENT C

[illegible]

2 PROJECT INFORMATION TABLE

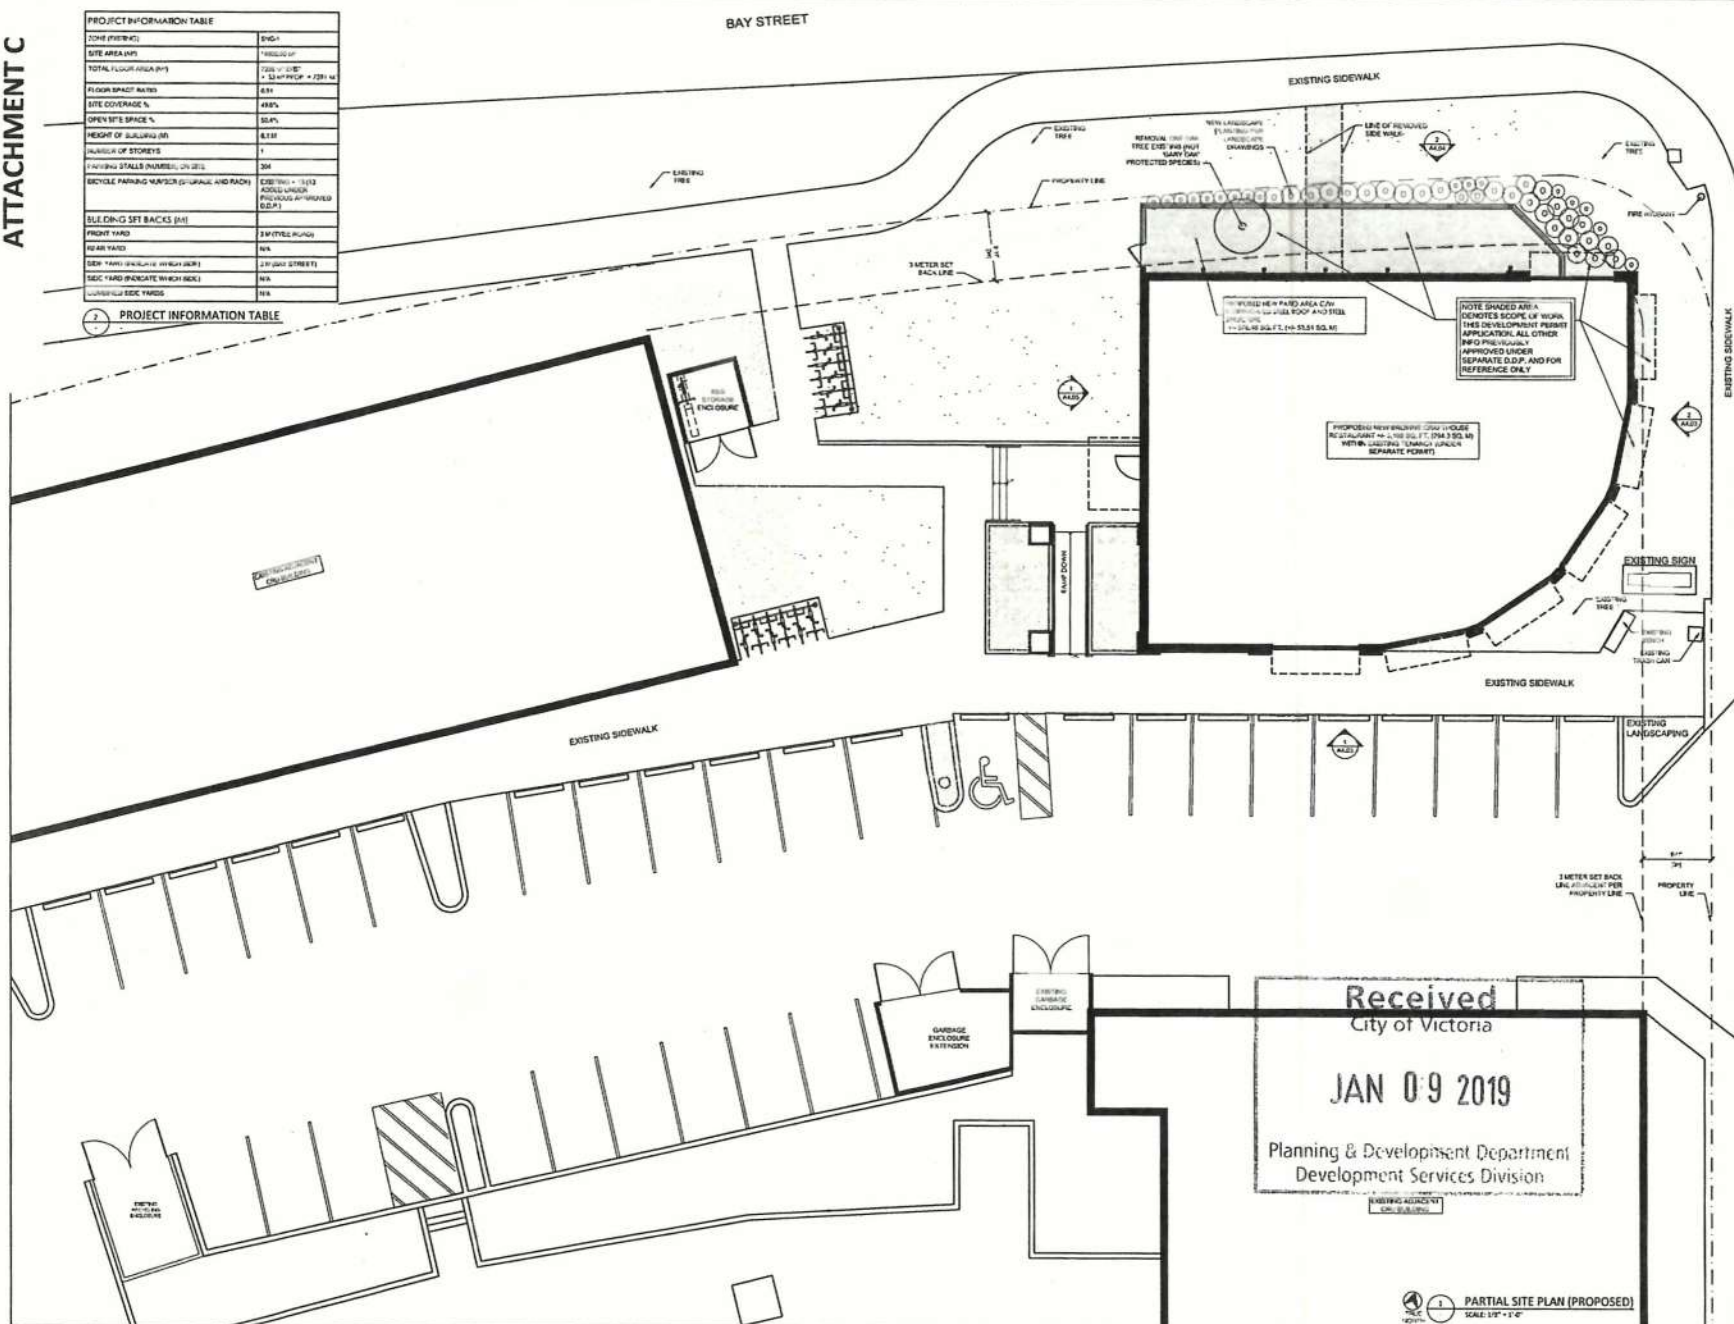

ALL RIGHTS RESERVED. PROPERTY OF
GUTHRIE, THOMAS, AND COMPANY, INC.
REPRODUCTION PROHIBITED WITHOUT THE
WRITTEN PERMISSION.

THE GENERAL CONTRACTOR SHALL REVIEW THE DOCUMENTS FOR CONFORMANCE OF CODES AND BYLAWS AND SHALL ADVISE ARCHITECTS OF ANY DISCREPANCIES. NOTE: THE GENERAL CONTRACTOR SHALL CHECK AND VERIFY ALL DIMENSIONS AND REPORT ALL ERRORS AND OMISSIONS TO DESIGNER. DO NOT SCALE THE DIMENSIONS.

BROWNS SOCIALHOUSE

2	11/15/18	DEVELOPMENT POINT
1	11/15/18	DEVELOPMENT POINT
NO	11/15/18	ISSUED FOR

DRAWING TITLE
PROPOSED
SITE PLAN

PROJECT
BROWNS CRAFTHOUSE
VICTORIA WEST

UNIT 100 - 184 WILSON STREET
VICTORIA, BC



GUSTAVSON WYLLIE AND ETCETS

SCALE	1"=10'
SHEET NO.	

DRAWN BY	JK
CHECKED BY	JFG

A1.02

A1.02



PROPOSED FLOOR PLAN
SCALE: 1/8" = 1'-0"

ALL RIGHTS RESERVED. PROPERTY OF
GUSTAVSON WYLLIS ARCHITECTS. NO
REPRODUCTION OR DISTRIBUTION OF
THIS DOCUMENT IS PERMITTED WITHOUT
WRITTEN PERMISSION.


THE DEVELOPER, CONTRACTOR OR OTHER
PERSONS USING THIS DOCUMENT SHALL
BE RESPONSIBLE FOR OBTAINING ALL
NECESSARY PERMITS AND APPROVALS
FROM THE APPROPRIATE AUTHORITIES.
NOTES: THE GENERAL CONTRACTOR
SHALL BE RESPONSIBLE FOR OBTAINING
ALL NECESSARY PERMITS AND APPROVALS
FROM THE APPROPRIATE AUTHORITIES.
THE DEVELOPER SHALL BE RESPONSIBLE
FOR OBTAINING ALL NECESSARY
PERMITS AND APPROVALS FROM THE
APPROPRIATE AUTHORITIES.

BROWNS CRAFTHOUSE
RESTAURANT, BAR
BROWNS

Received
City of Victoria

JAN 09 2019

Planning & Development Department
Development Services Division

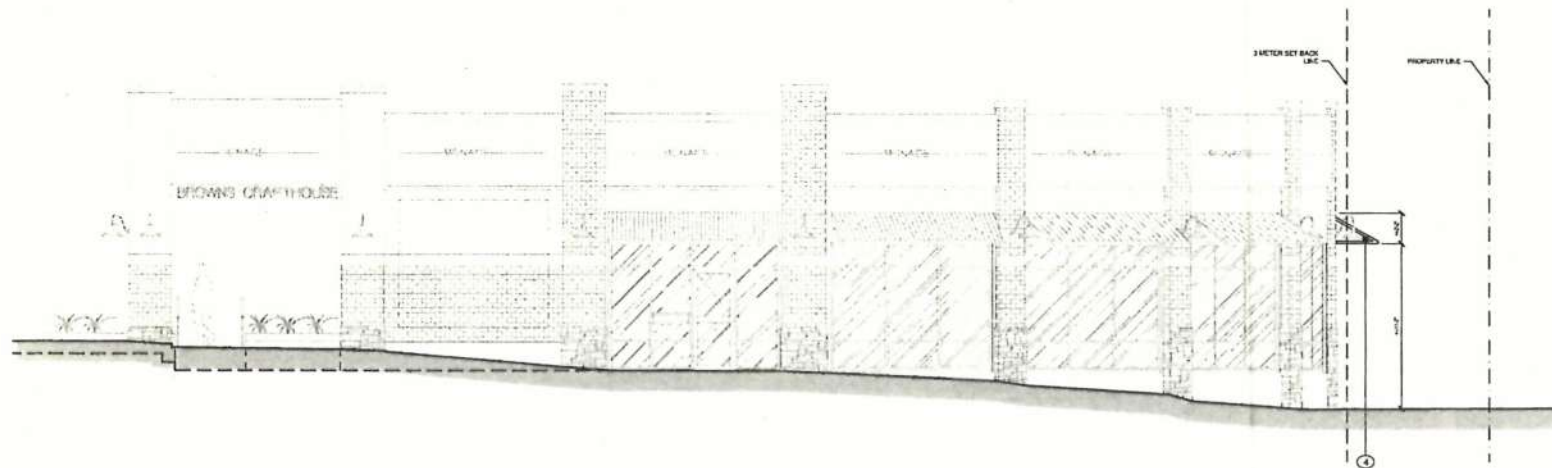


1 SOUTH ELEVATION
SCALE: 1/4" = 1'-0"

LEGEND

EXTERIOR FINISHES:

- 1 METAL ROOF - CORRUGATED, BLACK
- 2 CONCRETE PATIO CURB W/ BOARDFORM FINISH (DARK GREY) - 2'-0"
- 3 PATIO GLAZING - 2'-0"
- 4 CORRUGATED METAL CANOPY C/W ALUMINUM STRUCTURE (BLACK)
- 5 H.S.S. STEEL COLUMN (BLACK) - TYP. ALL STEEL PATIO STRUCTURE
- 6 ALUMINUM GUTTER (BLACK)

THIS DEVELOPMENT PERMIT FOR PROPOSED NEW COVERED PATIO AREA AND 3 NEW WINDOW AWNINGS ONLY. ALL OTHER INFO PREVIOUSLY APPROVED UNDER SEPARATE D.P.P. AND FOR REFERENCE.

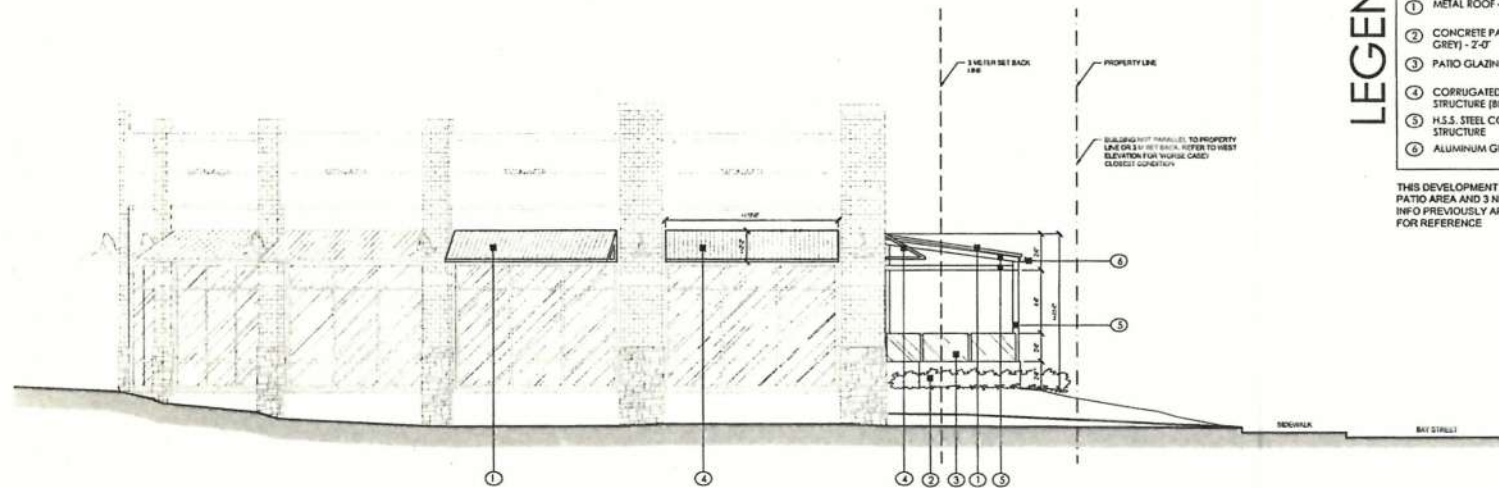

1 EAST ELEVATION
SCALE: 1/4" = 1'-0"


EXTERIOR ELEVATIONS

PROJECT:
BROWNS CRAFTHOUSE
VICTORIA WEST
UNIT 100 - 184 WILSON STREET
VICTORIA, BC

GUSTAVSON WYLLIS ARCHITECTS
ARCHITECTS
100-184 WILSON STREET
VICTORIA, BC

DATE: JAN 23/19
PROJECT NO: 18004

A4.01

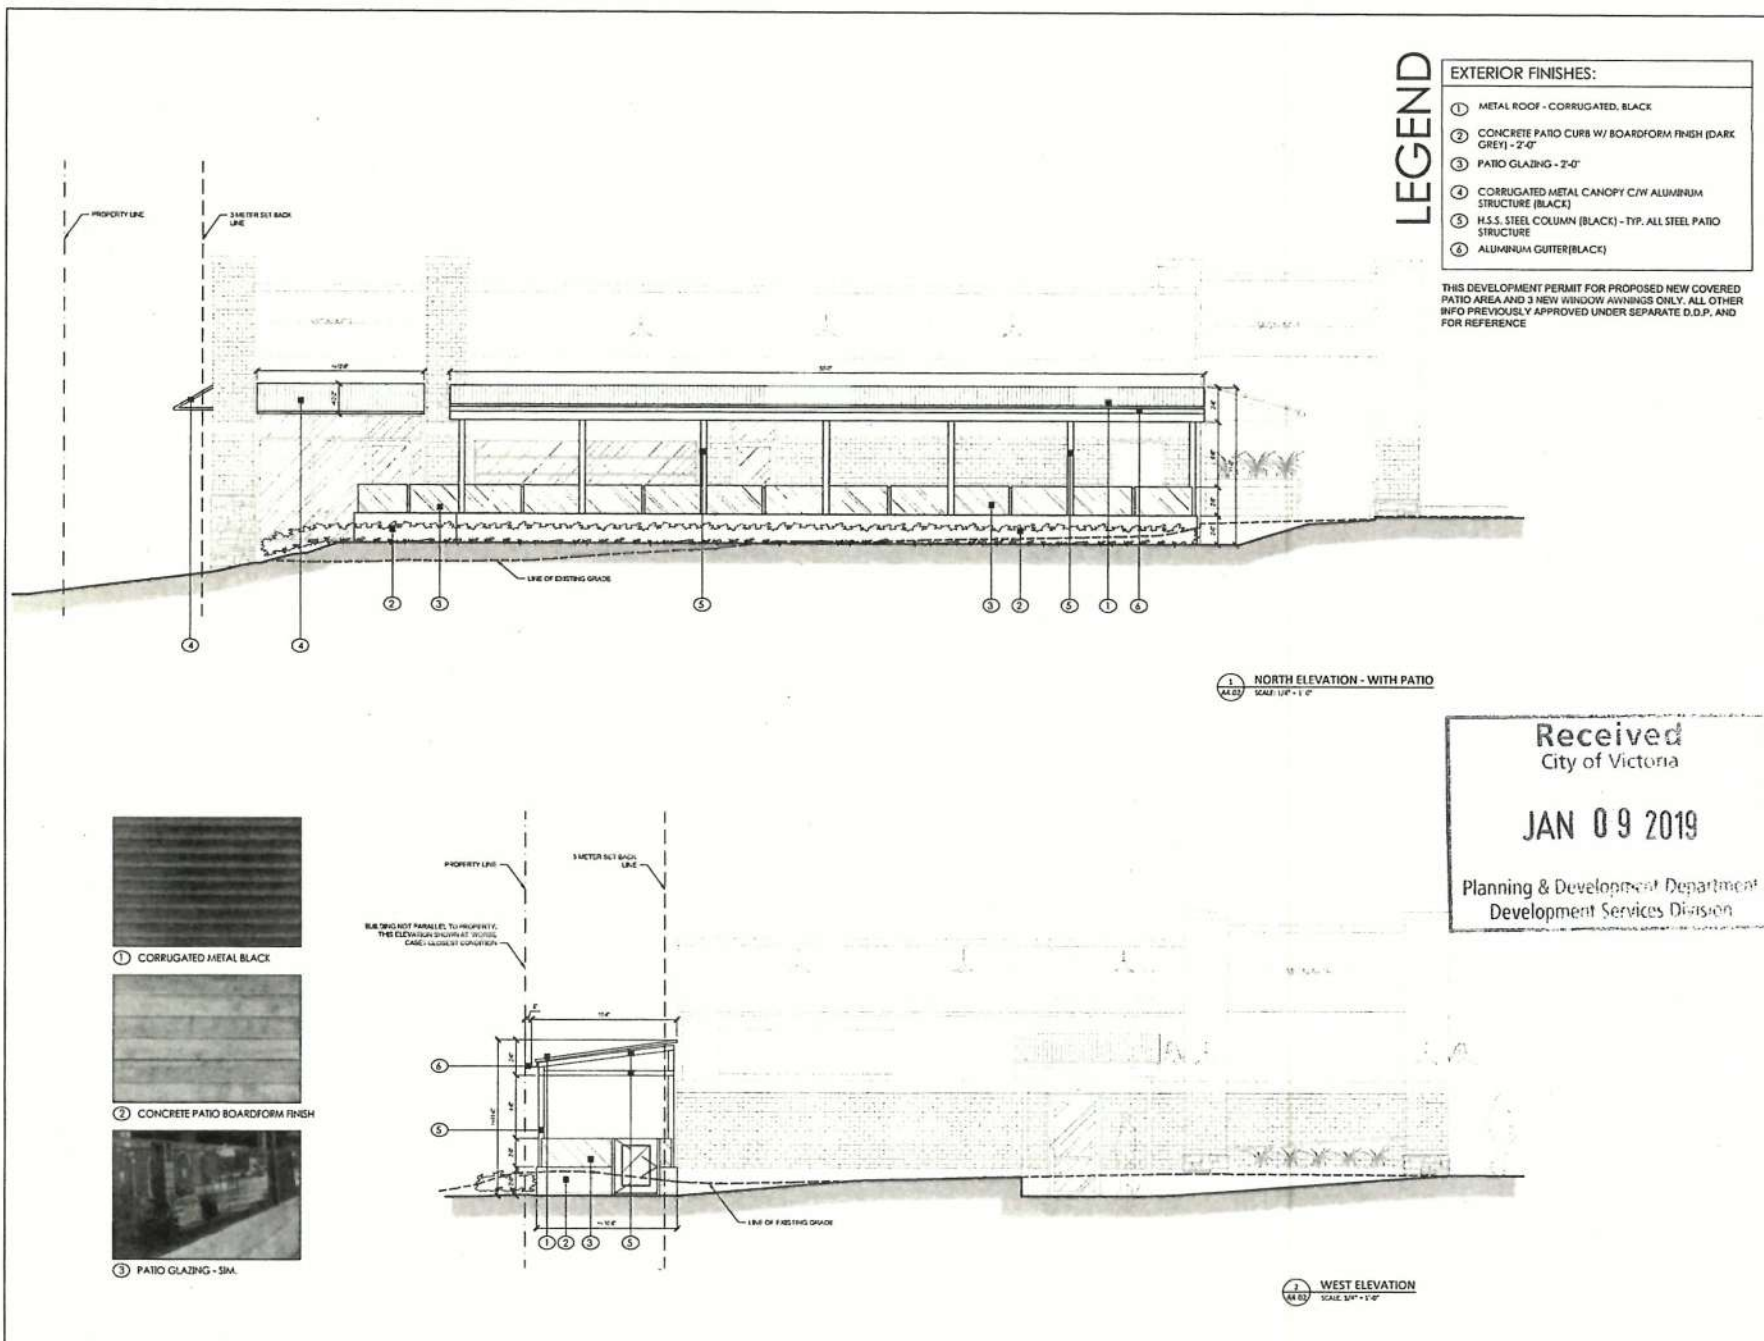

ALL RIGHTS RESERVED. PROPERTY OF
BROWNS CRAFTHOUSE VICTORIA WEST
RESTAURANT. NOT TO BE REPRODUCED
WITHOUT WRITTEN PERMISSION.

THE DRAWING IS THE PROPERTY OF
BROWNS CRAFTHOUSE VICTORIA WEST
RESTAURANT. IT IS TO BE USED ONLY FOR
THE PROJECT AND NOT TO BE REPRODUCED
OR COPIED IN ANY MANNER WITHOUT
THE WRITTEN PERMISSION OF BROWNS
CRAFTHOUSE VICTORIA WEST. ANY
VIOLATION OF THIS AGREEMENT WILL
RESULT IN LEGAL ACTION.

BROWNS CRAFTHOUSE
VICTORIA WEST
RESTAURANT

1	PROPOSED DEVELOPMENT PERMIT	20
2	PROPOSED DEVELOPMENT PERMIT	20
3	PROPOSED DEVELOPMENT PERMIT	20
4	PROPOSED DEVELOPMENT PERMIT	20

EXTERIOR ELEVATIONS

BROWNS CRAFTHOUSE
VICTORIA WEST
UNIT 100 - 184 WILSON STREET
VICTORIA, BC

GUSTAVSON STYLE ARCHITECTS
ARCHITECTS
100-101 WILSON STREET
VICTORIA, BC

SCALE: 1/4" = 1'-0"
DATE: JAN 2019
PROJECT NO: 18304


A4.02

NOTE: LANDSCAPE SCOPE THIS DEVELOPMENT PERMIT APPLICATION LIMITED TO: REMOVAL ONE SMALL OAK 25MM (NOT "GARRY OAK" PROTECTED SPECIES), REMOVAL EXISTING ADJACENT CONCRETE SIDEWALK TO BE REPLACED WITH NEW SOD TO MATCH EXISTING, NEW LANDSCAPE PLANTING AROUND PROPOSED PATIO. ALL OTHER EXISTING AND LISTED LANDSCAPE TO REMAIN AND BE ADDED PER PREVIOUSLY APPROVED D.O.P. - SHOWN HERE FOR REFERENCE ONLY

Copyright reserved. This drawing and design is the property of PMA Landscape Architects and may not be reproduced or used for other projects without their permission.

pma
LANDSCAPE
ARCHITECTS
Suite C100 - 4185 8th Street Drive
Burnaby, British Columbia V5G 5G9
p: 604-294-0011 ; f: 604-294-0022

SCALE:

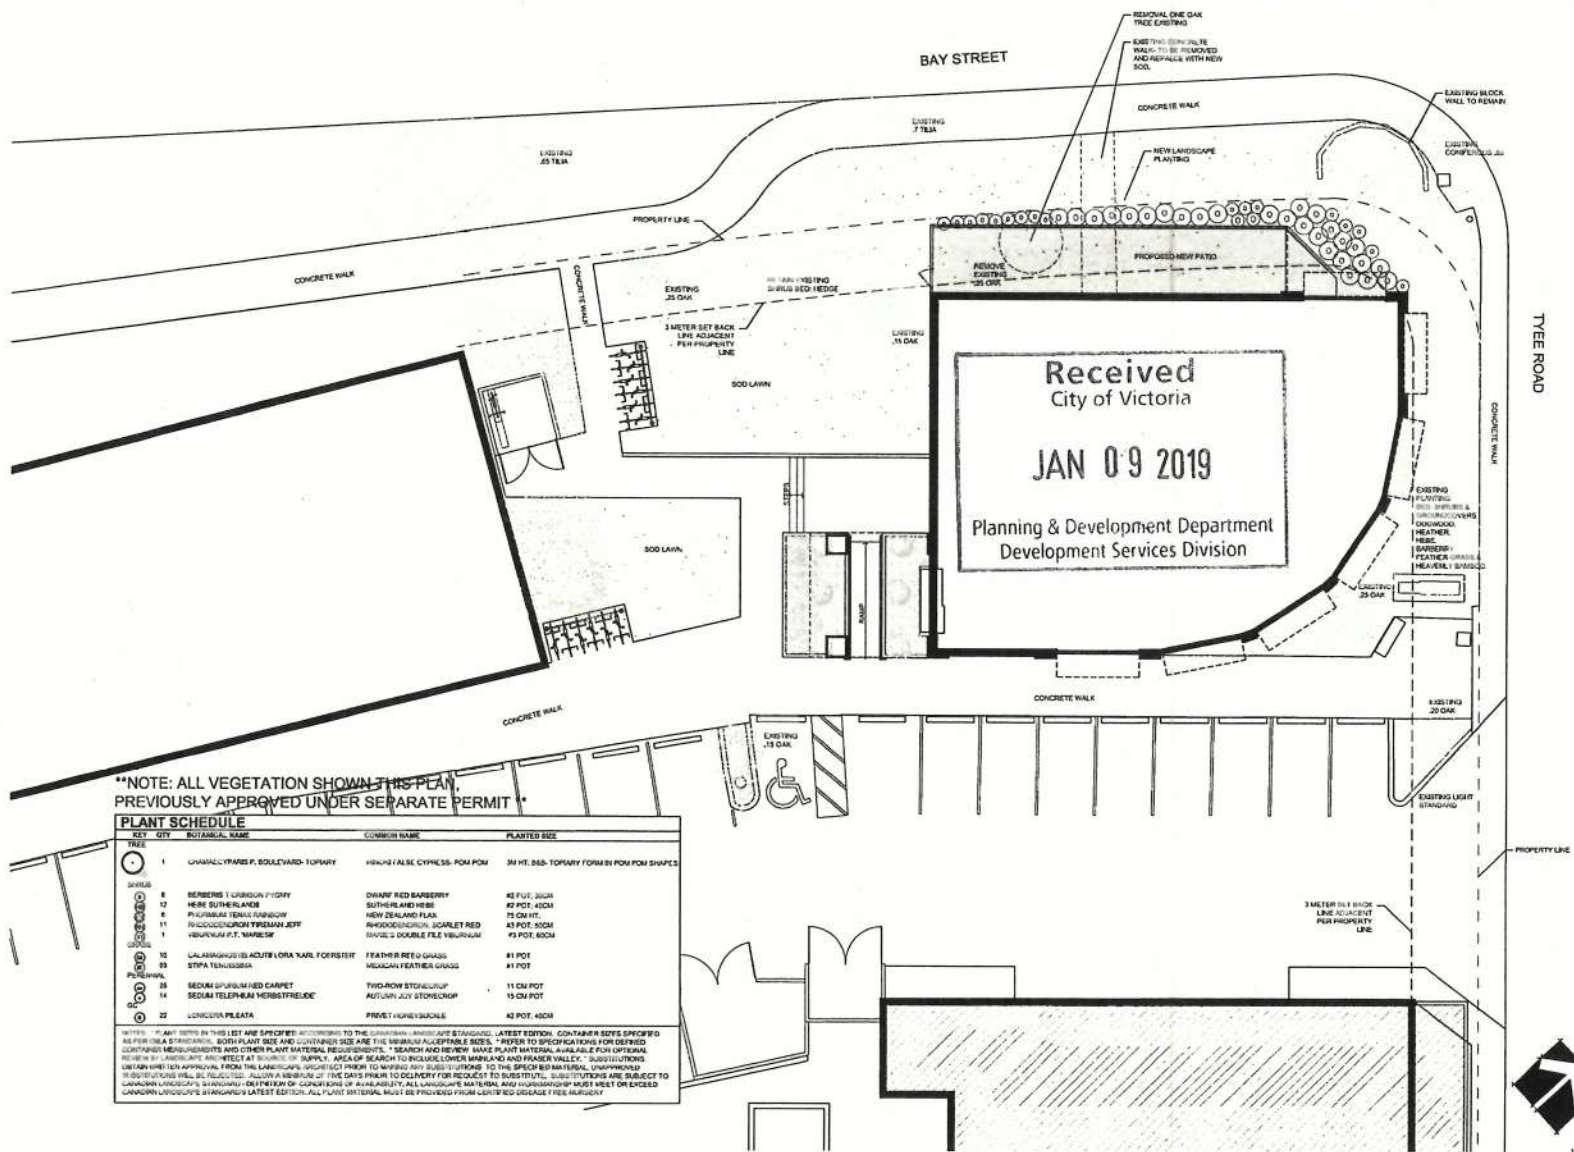

NOTE: ALL VEGETATION SHOWN THIS PLAN PREVIOUSLY APPROVED UNDER SEPARATE PERMIT

KEY	SYMBOL	COMMON NAME	PLANTED SIZE
1		QUERCUS F. BOULEYARD-TOPARY	30 FT. 500-700 FORM IN POM FOR SHADES
2		PRUNUS F. CYPRIS-POM POM	30 FT. 500-700 FORM IN POM FOR SHADES
3		QUERCUS F. BOULEYARD-TOPARY	30 FT. 500-700 FORM IN POM FOR SHADES
4		PRUNUS F. CYPRIS-POM POM	30 FT. 500-700 FORM IN POM FOR SHADES
2. 10/11/18
3. 10/11/18
NO. DATE REVISION DESCRIPTION OR

PROJECT
BROWNS CRAFTHOUSE
BAY STREET & TYLER ROAD
VICTORIA, BC

DRAWING TITLE
LANDSCAPE PLAN

DATE: 10/11/18 DRAWING NUMBER:
SCALE: 1:100
L1
OF 1

PMS PROJECT NUMBER: 18-111