

LEGAL DESCRIPTION
PID 000 032 174

Lot A+B
Plan 40055
Section 31
District Esquimalt


STREET ADDRESS
608B Esquimalt Road,
Victoria, BC V9A 3L4




3 LOCATION PLAN
Scale: 1:500



4 VIEW - FRONT

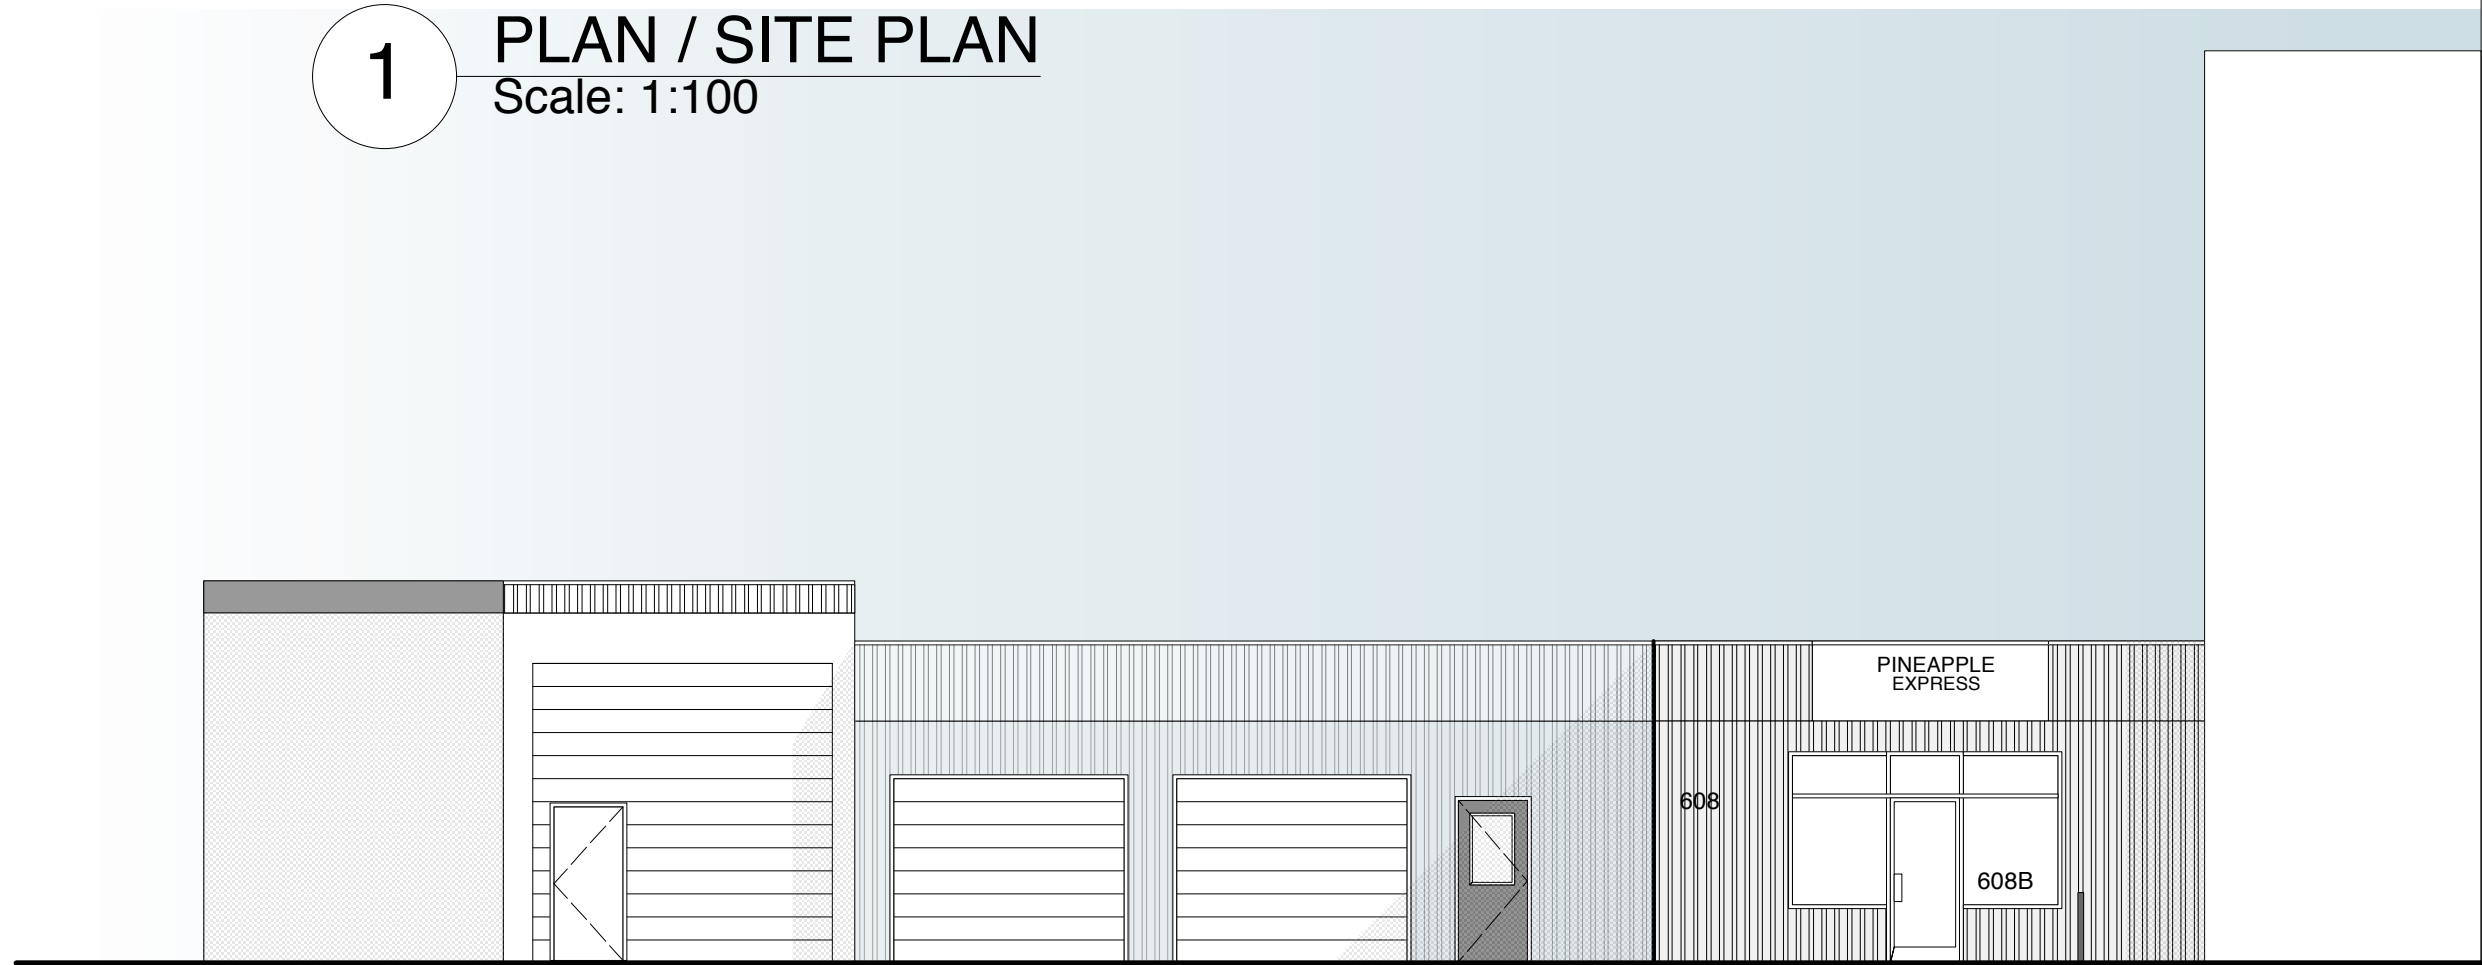


2 FRONT ELEVATION
Scale: 1:100

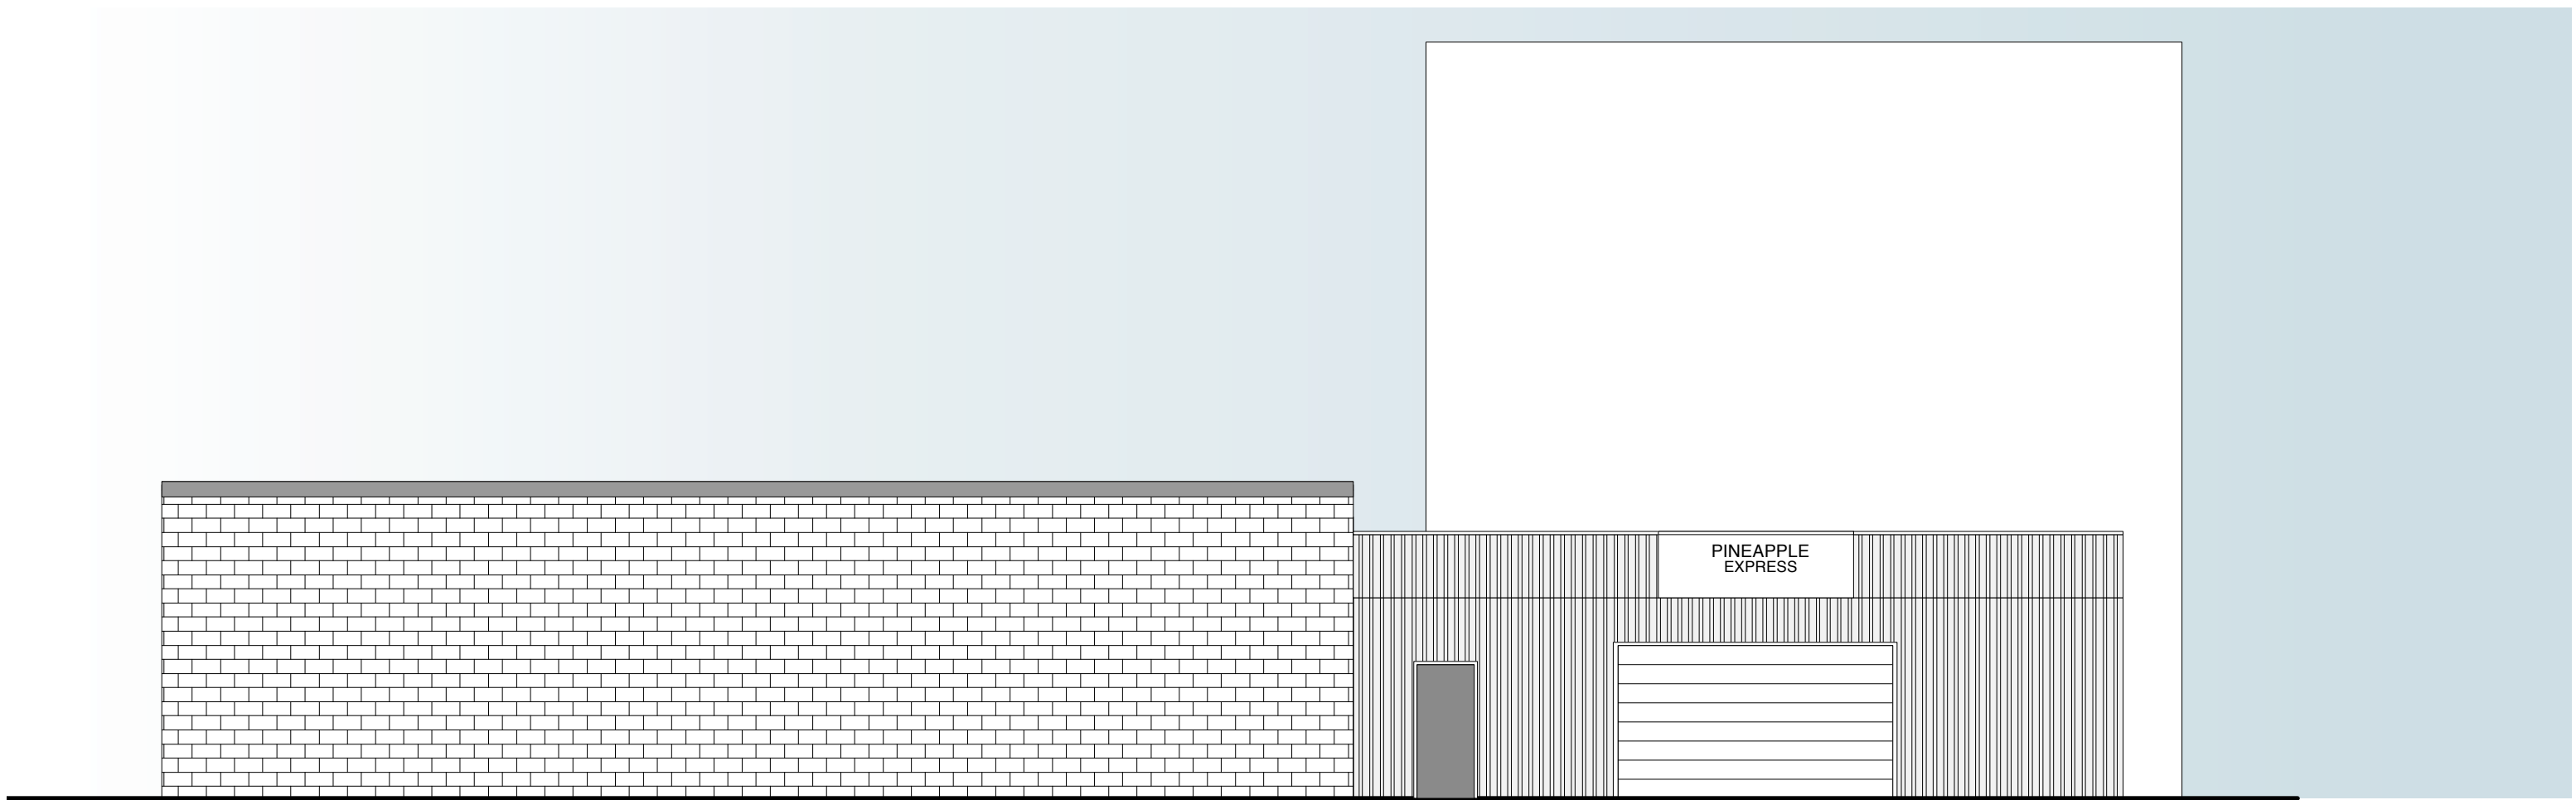

5 WEST ELEVATION
Scale: 1:100

All of the documents prepared by Praxis Architects Inc. or on behalf of Praxis Architects Inc. in connection with the project are instruments of service for the execution of the project. Praxis Architects Inc. retains the property and copyright in these documents, whether the project is executed or not. These documents may not be used on any other project, nor be reproduced, without prior written agreement of Praxis Architects Inc. Do not scale drawings.

1		
NO.	DATE:	REVISION:
1	SEPT 26-18	CANNABIS LICENSING
NO.	DATE:	ISSUED:
SEAL:		

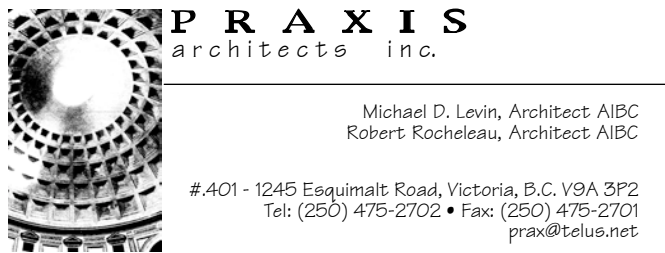

PROJECT TITLE:
PINEAPPLE EXPRESS

608 ESQUIMALT ROAD
VICTORIA, BC

SHEET TITLE:
**SITE PLAN / PLAN
ELEVATIONS**


SCALE: AS NOTED	DRAWN: RR	SHEET NO. A-1
DATE: NOV 08-16	PROJECT NO. 16-016	REVISION NO.

All of the documents prepared by Praxis Architects Inc. or on behalf of Praxis Architects Inc. in connection with the project are instruments of service for the execution of the project. Praxis Architects Inc. retains the property and copyright in these documents, whether the project is executed or not. These documents may not be used on any other project, nor be reproduced, without prior written agreement of Praxis Architects Inc. Do not scale drawings.


LOCATION
LEGAL DESCRIPTION
Lot A+B
Plan 40055
Section 31
District Esquimalt

STREET ADDRESS
608B Esquimalt Road,
Victoria, BC V9A 3L4

BCBC 3.3.5.5
New 2 hr. fire separation
2 layers 16 mm Type X GWB
ULC Design U301
Storage Garage side only.
Carry thorough to underside
of roof sheathing.
Fire stop around all penetrations
and at junction with roof sheathing
and floor per BC Building Code
requirements.

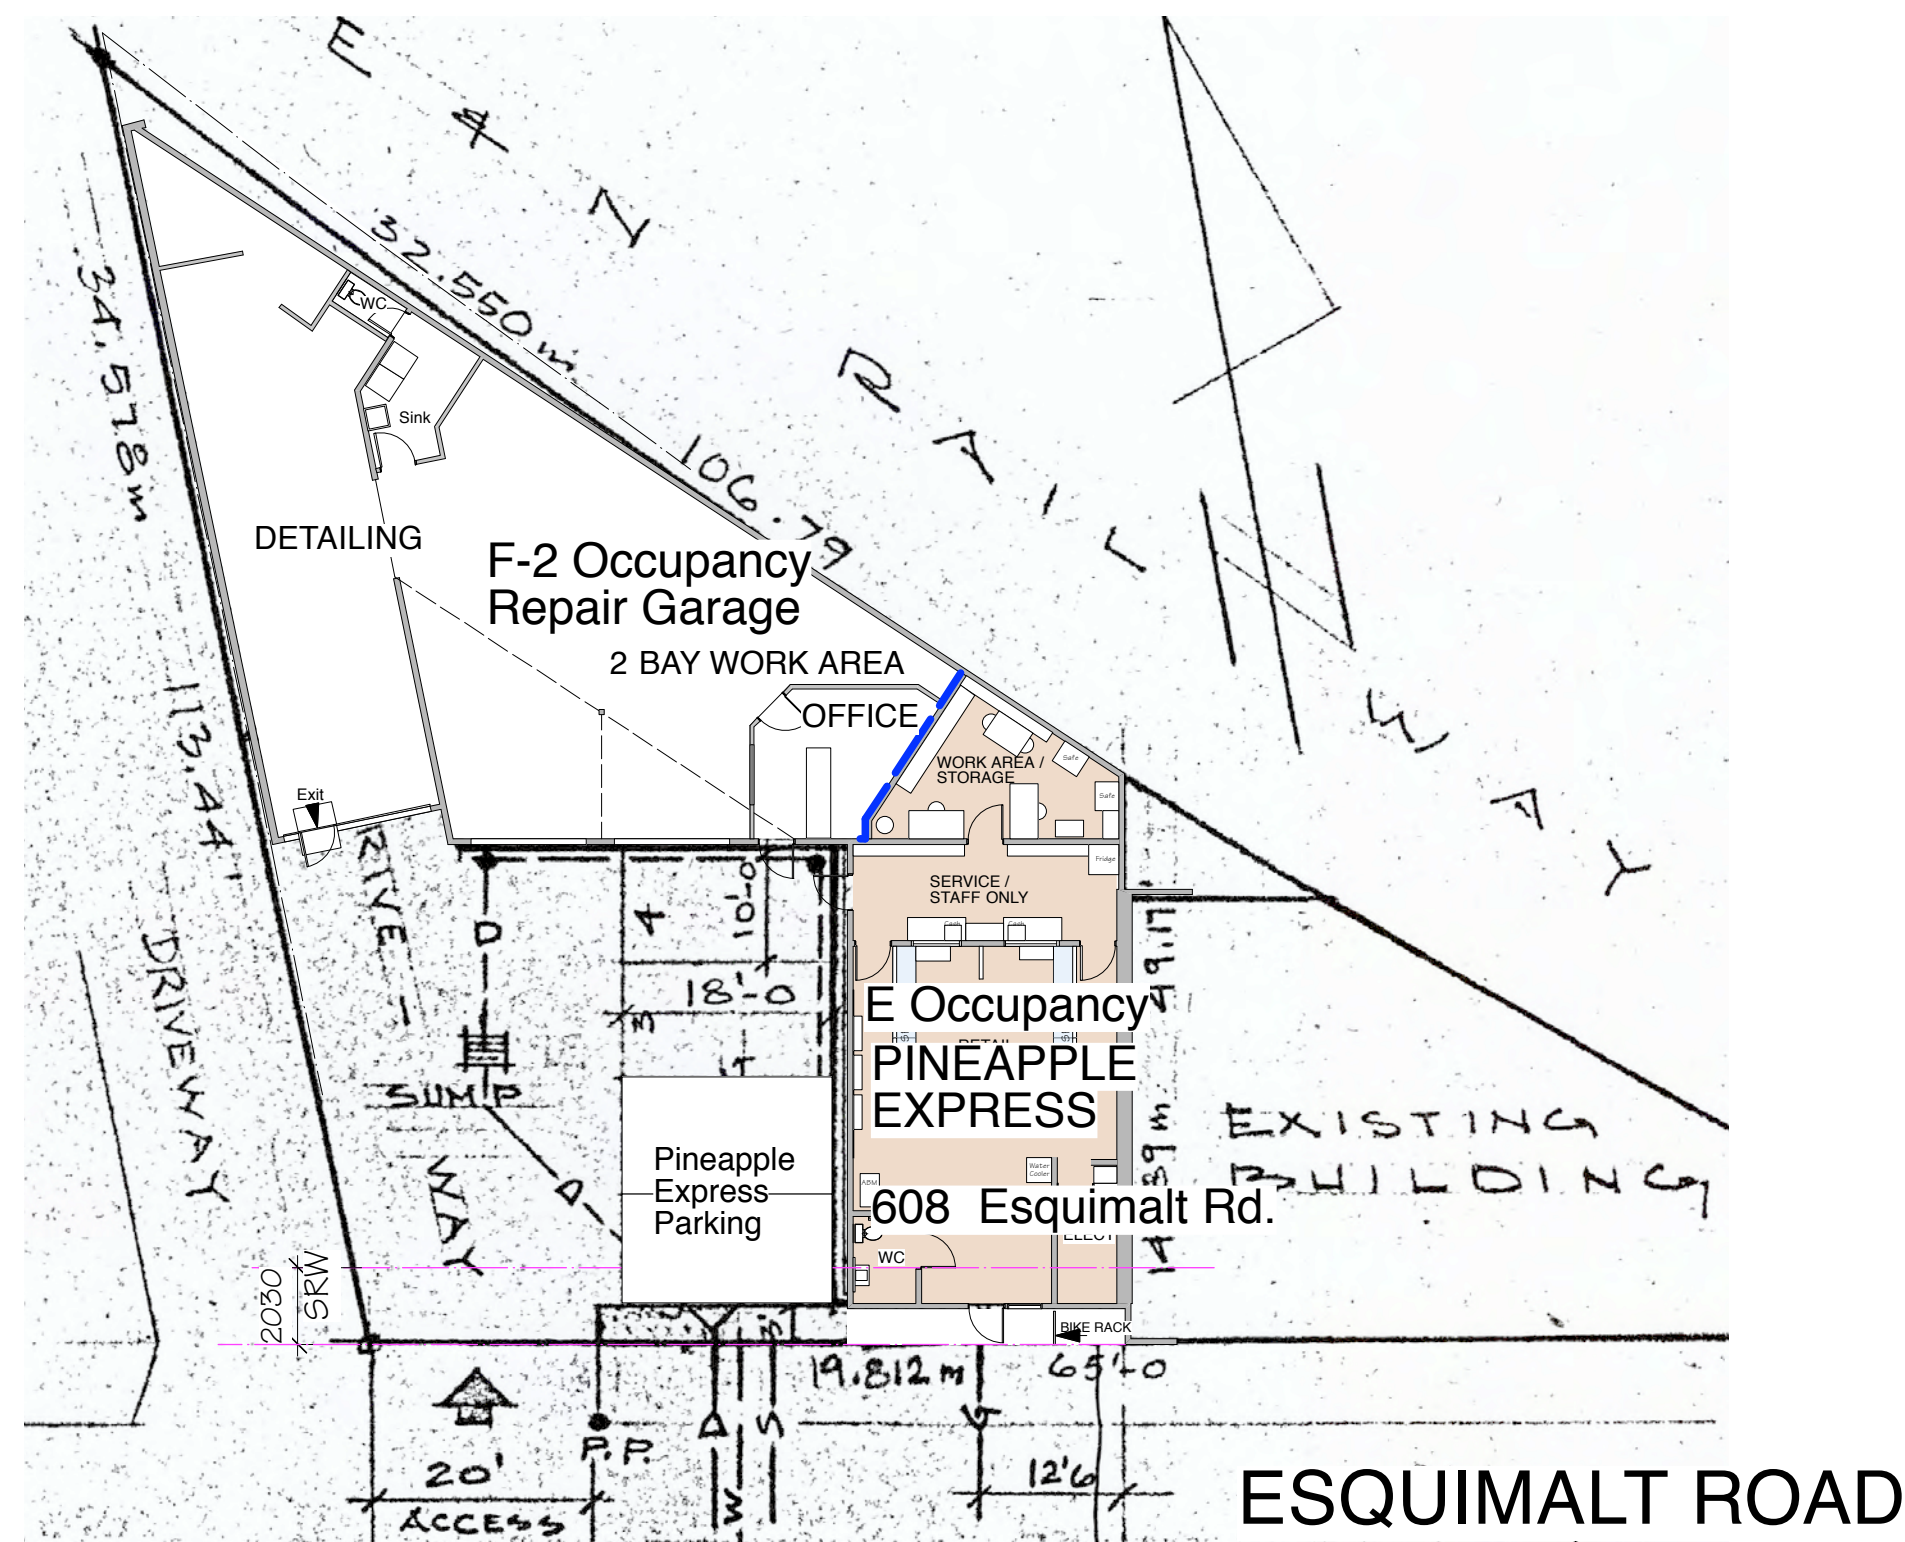

1 PLAN / SITE PLAN
Scale: 1:200


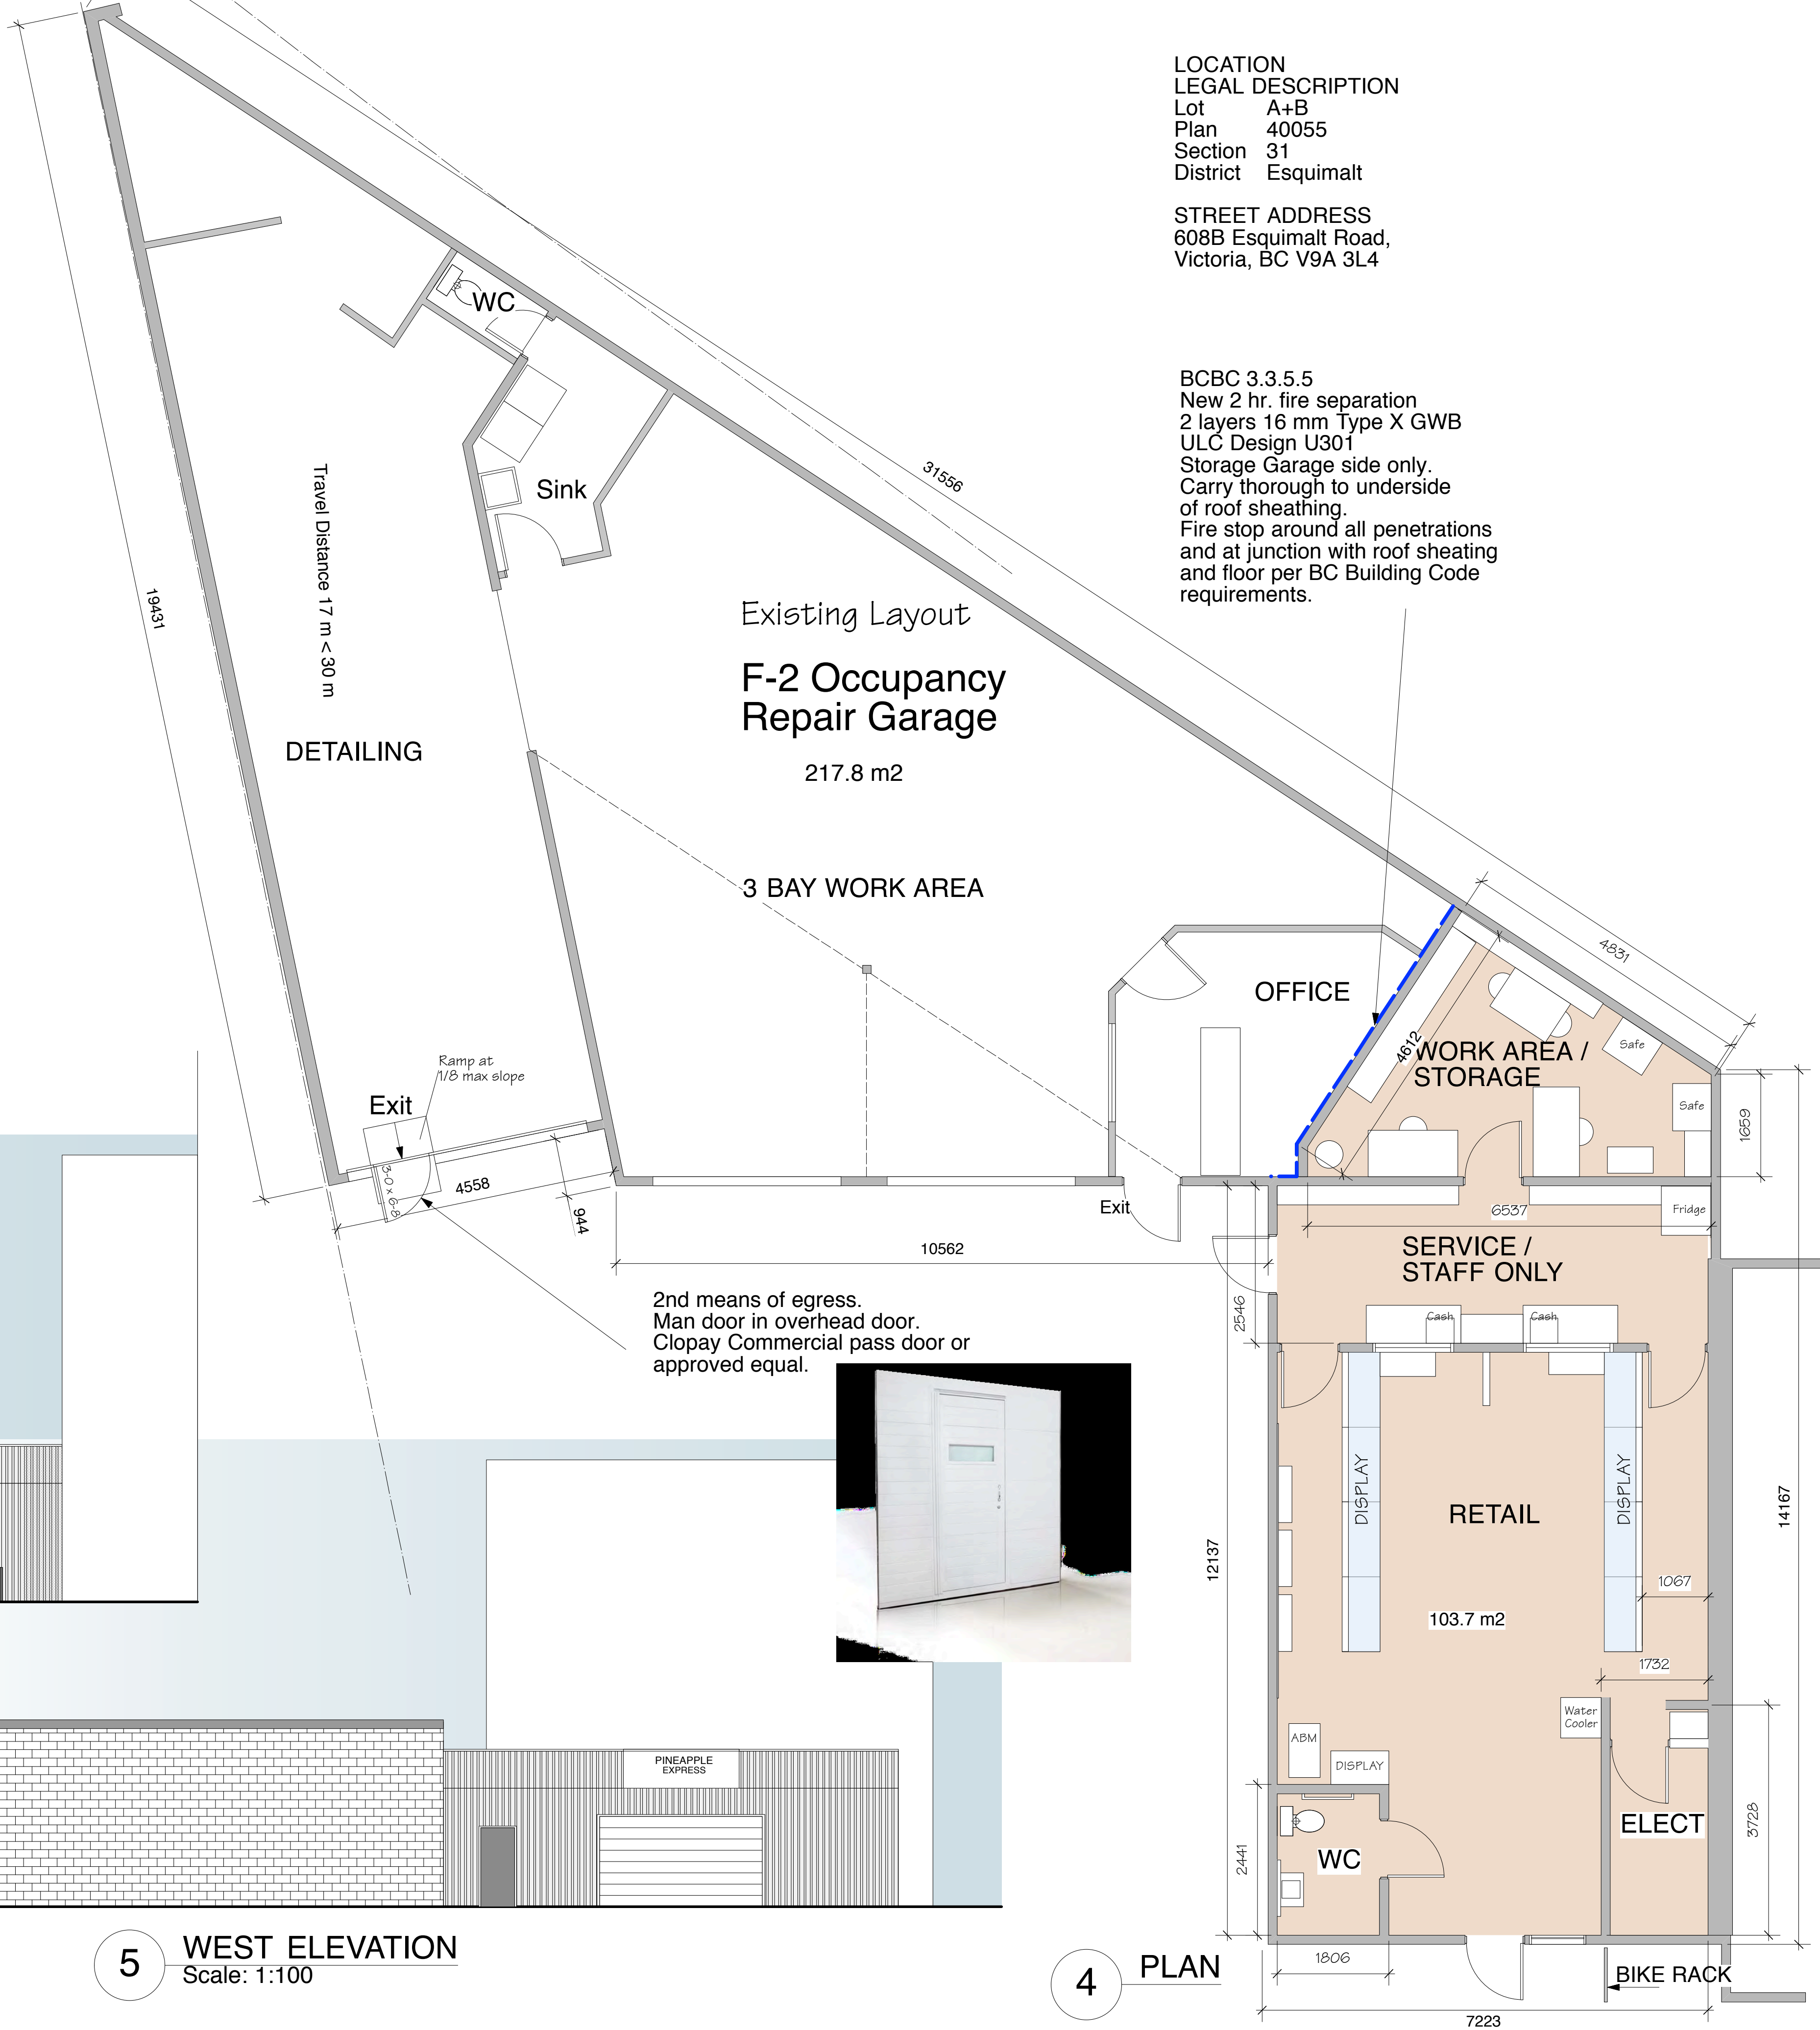


4 PLAN

5 WEST ELEVATION
Scale: 1:100

A SECTION DOOR SILL

2 FRONT ELEVATION
Scale: 1:100

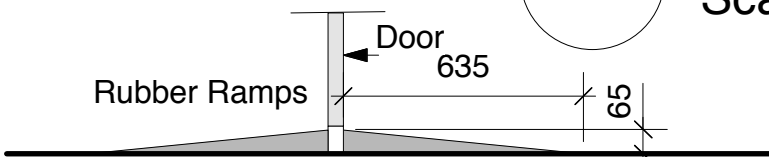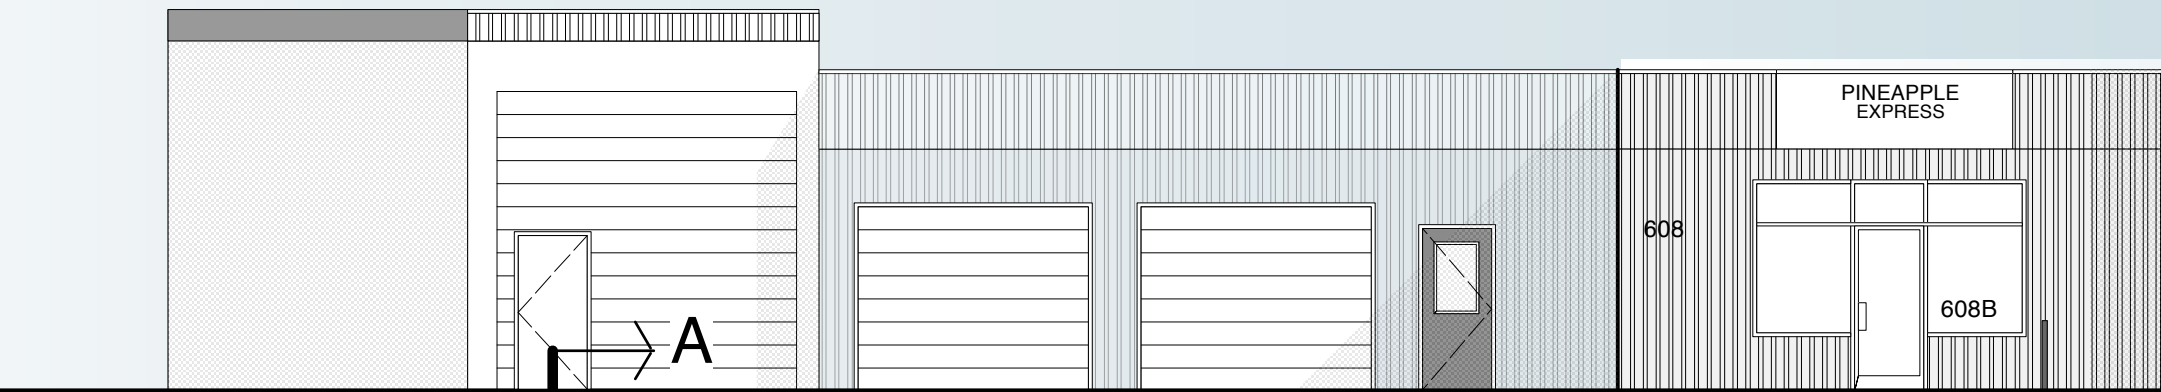

ADA Compliant
Rubber ramp - 65 mm ht.
To match door sill ht.
Threshold height max. 13 mm
above.



2nd means of egress.
Man door in overhead door.
Clopay Commercial pass door or
approved equal.



PROJECT TITLE:
PINEAPPLE EXPRESS

608 ESQUIMALT ROAD
VICTORIA, BC

SHEET TITLE:
PLAN /
ELEVATIONS

SCALE: AS NOTED	DRAWN: RR	SHEET NO.: A-2
DATE: NOV 08-16	PROJECT NO.: 16-016	REVISION NO.: