


Appendix A

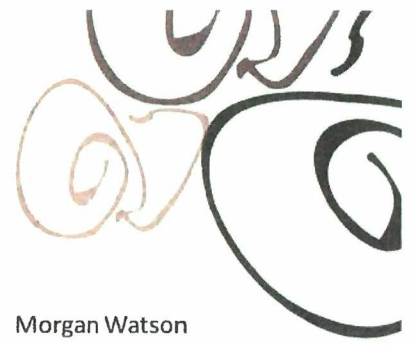

Morgan Watson
Director of Food and Beverage
Hotel Rialto
653 Pandora Ave
Victoria, B.C
V8W 1N8
250 383 6674

m.watson@hotelrialto.com

September 5th, 2019

Re: Entertainment Endorsement (Food Primary Licence)

To whom it may concern,

I am submitting this letter as notice of our intent requesting a change to our Food Primary Licence (#088436). Our request is for an Entertainment Endorsement to allow dancing by patrons to take place in our dining room during regular trading hours at certain times of the year (Christmas, holidays, private parties, special events, etc.) On these dates tables and chairs will be removed from the front section of the dining room to storage in order to facilitate this.

The appropriate application forms have been completed and submitted for approval. If there are any other requirements needed to begin the application process please contact me directly via the details provided.

Thank you for your assistance with this matter.


Kind regards,

Morgan Watson
Director of Food and Beverage
Hotel Rialto



HOTELRIALTO.CA

LCLB OFFICIAL PLAN
 MUST BE KEPT WITH LIQUOR LICENCE
 AND AVAILABLE FOR INSPECTION AT ALL TIMES
 Date Issued: March 29, 2018
 Licence #303414
 General Manager

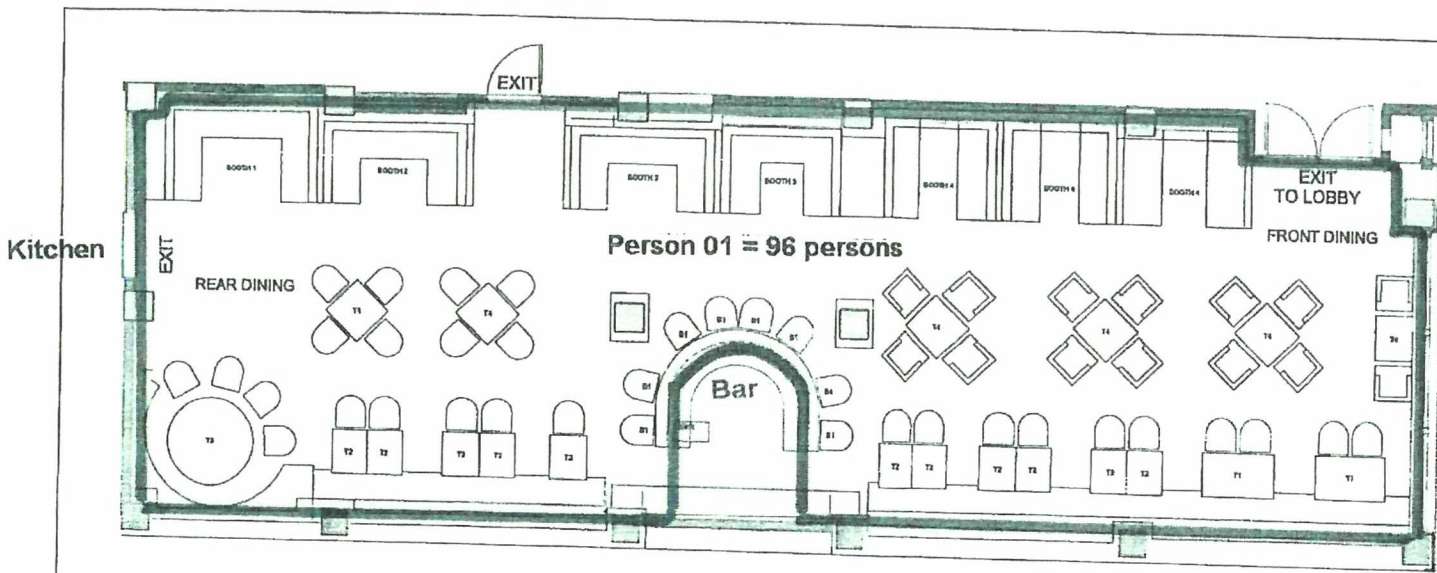

Key architecture ltd.
 8681 Hwy 1134 Park Road, Victoria, BC V8V 2G8
 Tel: 250 725 2222 Fax: 250 725 2222

No.	Description	Date	By
1	Initial Design		
2	Final Design		
3	Construction		
4	Final As-Built		

GENERAL NOTES

1. All work shall be in accordance with the British Columbia Building Code and the National Building Code of Canada.

2. The contractor shall be responsible for obtaining all necessary permits and approvals from the appropriate authorities.

3. The contractor shall be responsible for ensuring that all work is completed in accordance with the approved plans and specifications.

4. The contractor shall be responsible for ensuring that all work is completed in accordance with the applicable laws and regulations.

RESTAURANT FLOOR PLAN
 Scale: 1/8" = 1'-0"

City of Victoria - Fire Department
 * Occupant Load Reviewed Under Current BC Fire Code Only

Maximum Occupant Load in Main Floor: 96 Persons	Fire Prevention Officer: Name: M. SABELL
Mezzanine: / Persons	Signature: [Signature]
Patio/Deck: / Persons	Date: DEC 21 2017
Total: 96 Persons	

TABLE TYPE	SEAT	SEAT
T1 (4000)	6	
T2 (4000)	32	
T3 (607)	8	
T4 (2625)	22	
B1 BAR SEATS	6	
BOOTH 11 (07'x17')	6	
BOOTH 12 (07'x20')	6	
BOOTH 3 (07'x11')	3	
BOOTH 4 (07'x17')	12	
TOTAL	88	

SEATING CALCULATIONS (SEATING AREA = 1400sqft (1300sqft))
 OCCUPANT LOAD PER HOUR = 96 PERSONS
 MAXIMUM SEATING = 142 SEATS
 MAXIMUM SEATING WITH TABLES = 142 SEATS (1300sqft)

WASHROOM CALCULATIONS (GROSS AREA = 110sqft (100sqft))
 * 1/2000 (1/2000) = 0.5 (1/2000) = 1 (1/2000) = 1 (1/2000)
 * 1/2000 (1/2000) = 0.5 (1/2000) = 1 (1/2000) = 1 (1/2000)
 ACCESSIBLE WASHROOMS = 1 (1/2000) = 1 (1/2000)

LIQUOR CONTROL AND LICENSING BRANCH
 FLOOR PLANS - APPROVAL IN PRINCIPLE

DATE: January 24, 2018
 [Signature]

LICENSING ADMINISTRATOR

Maximum Capacity: Person 01 = 96 persons

Unless otherwise approved by the General Manager, Liquor Control and Licensing, approval is subject to the terms and/or conditions specified in the approval letter(s) dated: [Signature]

LIQUOR CONTROL & LICENSING RECEIVED
 DEC 22 2017
 VICTORIA BC



VENETO
 THE HOTEL, RIALTO
 MAIN FLOOR ALTERATIONS
 853 PANDORA AVENUE,
 VICTORIA

RESTAURANT SEATING FOR LAB REVIEW

DATE: 11/28/17	SCALE: A2.0
DATE: 11/28/17	