




NORTH ELEVATION

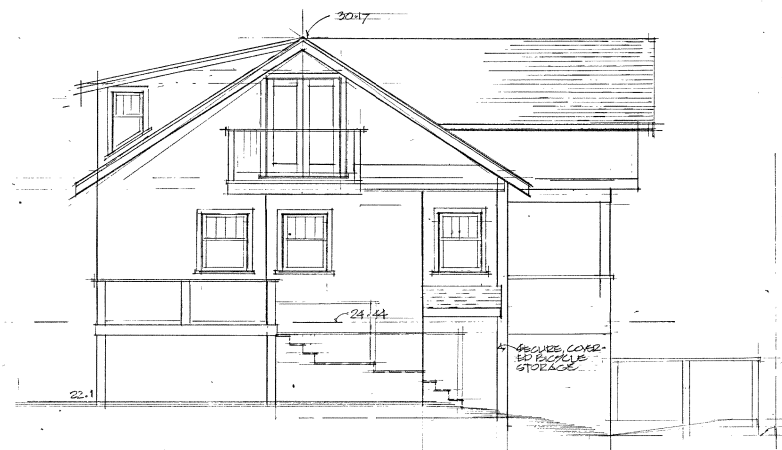


EAST ELEVATION

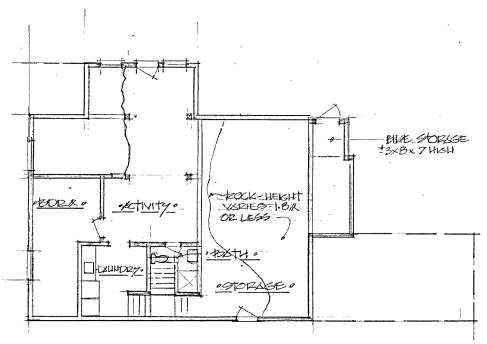

LOWER FLOOR PLAN - 66.6A² x 1.92A HT.
1/8" = 1'-0"

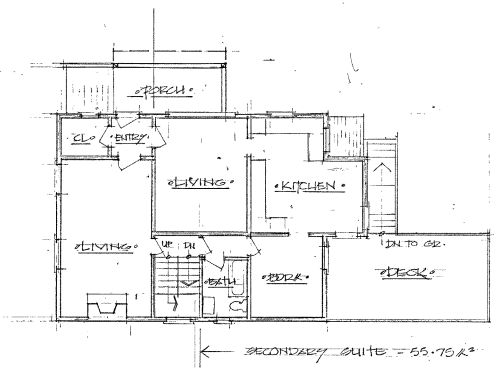

MAIN FLOOR PLAN - 85.94 A²
1/8" = 1'-0"

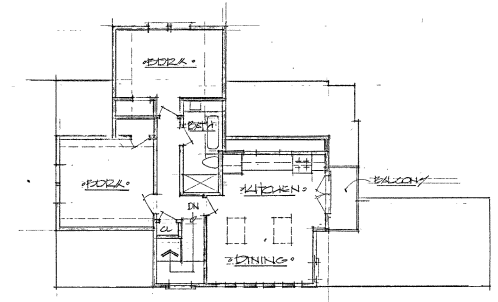

UPPER FLOOR PLAN - 79.7 A²
1/8" = 1'-0"

DRAWING NO. **AAZ1**
 DRAWN - MIB
 DESIGN - EXISTING
 SCALE - 1/8" = 1'-0"
 DATE - JAN 30, 2021

PROPOSED PARKING VARIANCE
 for
 PATRICIA GAUCHIE & JOHN FERQUHARSON
 AS FOUND FLOOR PLANS
 VICTORIA, B.C.
 207 WILKER ST.

banks design
 VICTORIA 250-388-5351

REVISED - TRANSCRIPTION - 10/05/21
 PLANNING - 10/09/21