




# Schedule A

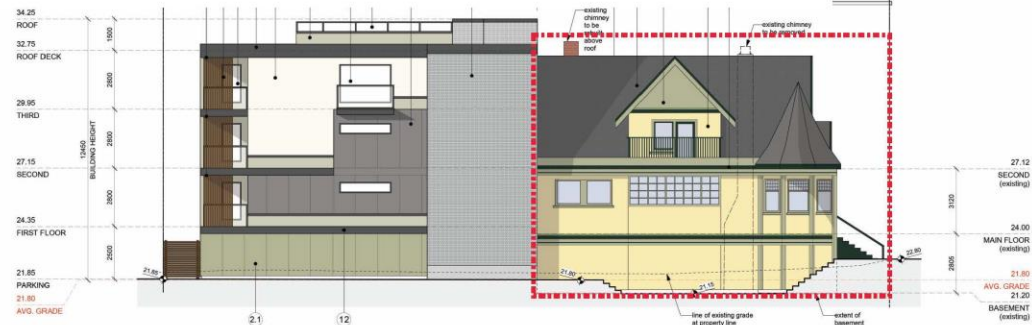

1 MEARES STREET (REAR) SOUTH ELEVATION  
Scale: 1:100




2 EAST ELEVATION  
Scale: 1:100



3 FORT STREET (FRONT) NORTH ELEVATION  
Scale: 1:100



4 WEST ELEVATION  
Scale: 1:100

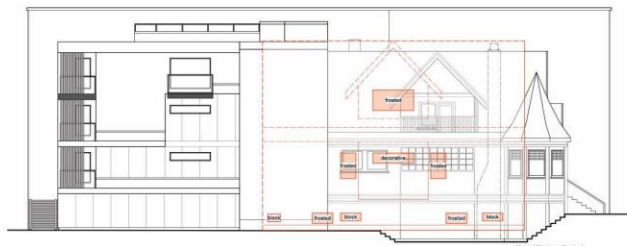

5 EAST ELEVATION WINDOW OVERLAY  
N.T.S.  
\*Windows at 1127 Fort Street

## MATERIALS SCHEDULE

### MATERIALS

- 1 BRICK CLADDING (existing base)
- 2 HARDIPANEL VERTICAL SIDING - KEY/LIME (or similar cement board panel)
- 3 SOFT TEXTURED STUCCO - PAINTED (BM-V-1 - OXFORD IVORY)
- 4 CONCRETE BLOCK
- 5 VINYL WINDOWS - CHARCOAL
- 6 VINYL SLIDING DOORS - CHARCOAL
- 7 METAL DOOR - PAINTED (BM-VG-20 - VANCOUVER GREEN)
- 8 ALUMINUM AND GLAZED DOOR - CHARCOAL
- 9 ALUMINUM AND FROSTED GLASS GUARDS - CHARCOAL
- 10 STAINED CEDAR SOFFITS
- 11 STAINED CEDAR SCREENING WITH GATES
- 12 ALUMINUM FLASHING - CHARCOAL
- 13 ALUMINUM AND GLASS OVERHEAD DOOR
- 14 ASPHALT SHINGLES - CHARCOAL
- 15 WOOD AND METAL CANOPY

### COLOURS

- a BM-VG-18 - CONKOR BASE
- b BENJAMIN MOORE - VANCOUVER COLLECTION
- c BM-VG-1 - OXFORD IVORY
- d BENJAMIN MOORE - VANCOUVER COLLECTION (or similar precoloured stucco)
- e BM-VG-20 - VANCOUVER GREEN
- f BENJAMIN MOORE - VANCOUVER COLLECTION
- g BM-VG-7 - EDWARDIAN CREAM
- h BENJAMIN MOORE - VANCOUVER COLLECTION

key  
architecture ltd.

2nd Floor, 1124 Fort Street, Victoria, BC, V8W 3K8  
t. 250-362-3823 e. info@keyarchitecture.com

### COMMENTS

No.	Description	Date	By
1	PRELIMINARY DESIGN	18/11/04	JK
2	PRELIMINARY DESIGN	19/01/02	JK
3	REZONING SUBMISSION	19/09/10	JA
4	REZONING SUBMISSION REVISIONS	20/03/02	NS
5	REZONING SUBMISSION REVISIONS	20/09/02	NS

### GENERAL NOTES

Use of these drawings is limited to that identified in the specification column. Do not consider them these drawings unless marked "Issued for construction". All drawings, plans, notes, designs, specifications and other documents prepared by Key Architecture Ltd. (KAL) and used in connection with the project remain the property of KAL whether the work is executed or not. KAL reserves the copyright in them and in the work executed from them. These drawings or other may not be reproduced or used in part or in whole, without the expressed and written consent of KAL.



### PROJECT

PROPOSED DEVELOPMENT  
1125 FORT STREET  
VICTORIA

### SHEET TITLE

ELEVATIONS

### SCALE

AS SHOWN

### JOB No.

1741

### PLOT DATE

Sep 08, 2020

### DRAWN

JKNS

A-3.0