

A-01 SITE PLAN
SCALE 1:100


Received
City of Victoria

APR 12 2017


Planning & Development Department
Development Services Division

PROJECT INFORMATION TABLE	
Zone (Existing)	RETAIL
Site Area (M ²)	668.9
Unit Floor Area (M ²)	127.5
Parking Stalls (number) On Site	24
Bicycle Parking Number (Class 1 & Class 2)	6

SITE PLAN
GREEN DRAGON M.S.
ROBERT BRADBURY
541 HERALD STREET
VICTORIA BC
V8W1S0
TIN BAKER
T M B DESIGN
869 KENTWOOD TERR
VICTORIA BC
March 26, 2017
AS INDICATED
A-01

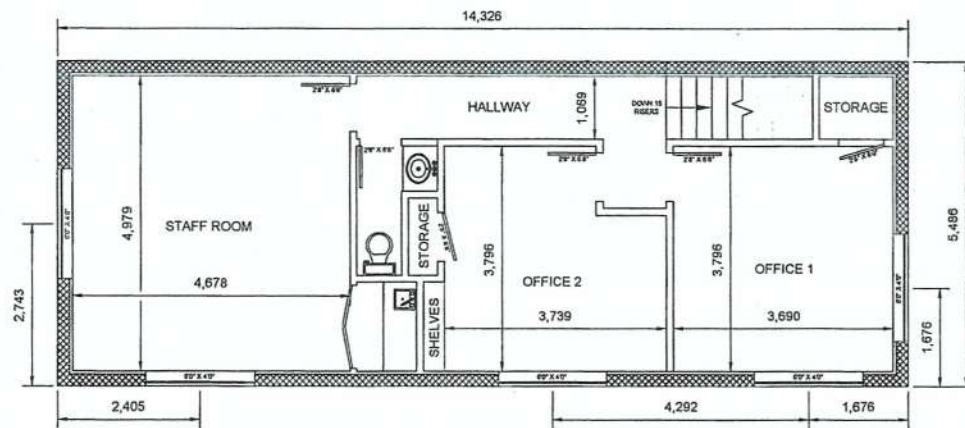

SECOND FLOOR = 77.34 SQ M

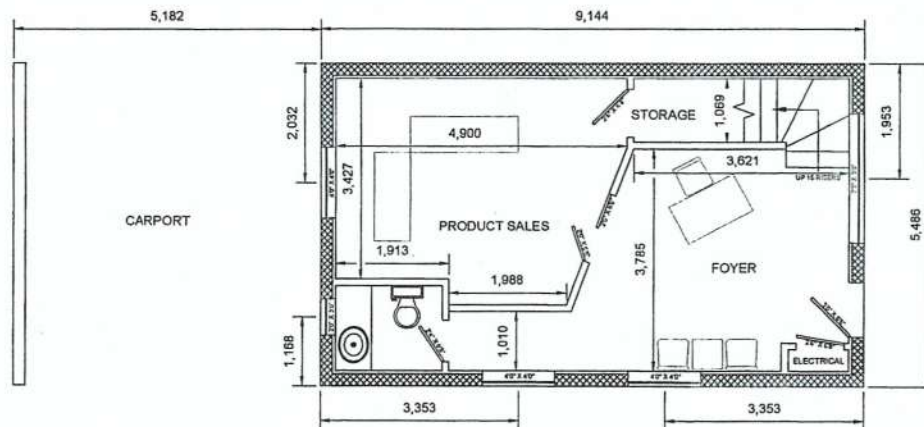

GROUND FLOOR = 50.17 SQ M

FLOOR PLANS
A-02A SCALE 1:50

Received
City of Victoria

APR 12 2017

Planning & Development Department
Development Services Division



DRAWING TITLE
FLOOR PLANS
PROJECT
GREEN DRAGON M S
CLIENT
**ROBERT BRADBURY
541 HERALD STREET
VICTORIA, BC
V8W1S5**
DRAWN BY
**TIM BAKER
T.M.B DESIGN
988 KENTWOOD TERR.
VICTORIA, BC**
DATE
March 9, 2017
SCALE
AS INDICATED
SHEET NO
A-02A