
Rezoning and
Development Permit
Application
for
1845 Gonzales Avenue



Neighbouring Properties – East Side



Neighbouring Properties – West Side



Subject Property - Front



Subject Property - Rear



Side Property Line - East




Rear Property Line




Side Property Line - West



Proposed Site Plan

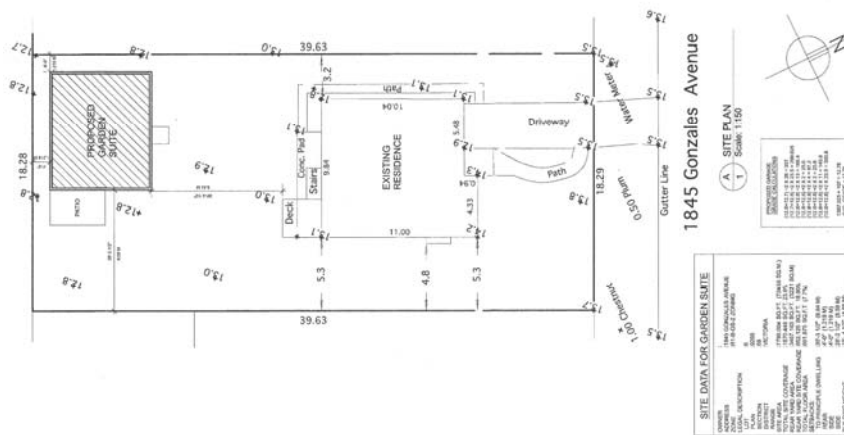


Floor Plan

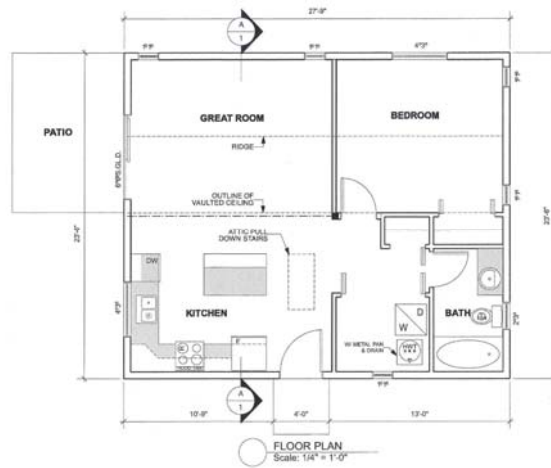

FLOOR PLAN
Scale: 1/4" = 1'-0"



Front Elevation

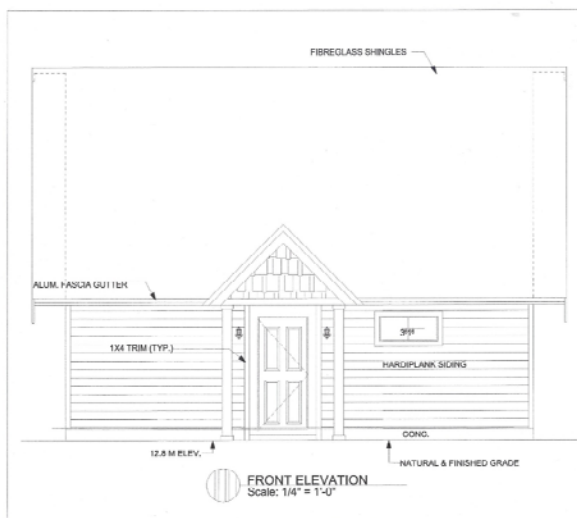

FRONT ELEVATION
Scale: 1/4" = 1'-0"

idSwansburg design studio
4100 Ash St
Victoria, BC
T: 250.383.3300
F: 250.383.3344

PROJECT:
PROPOSED GARDEN
SUITE FOR 1045
SUNGLASS

DWG TITLE:
GONZALES GARDEN
SUITE

SCALE:
1/4" = 1'-0"

DWG. NO.:
R-0


DATE:
2015-NOV-12

DRAWING BY:
A. ROBINSON


CHECKED BY:
I. RYBICKA



Rear Elevation

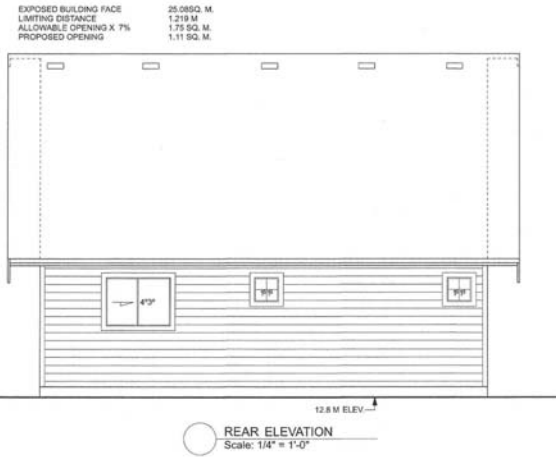

Side Elevations

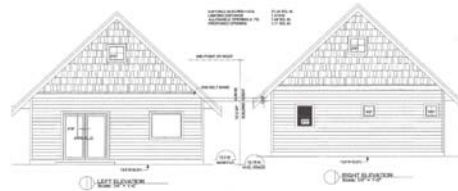

td Swansburg design studio
8304-409 SWAN RD.
VICTORIA BC
T 250.384.3990
F 250.384.3564

PROJECT:
PROPOSED GARDEN
SUITE FOR 1945
GONZALES

DWG TITLE:
GONZALES GARDEN
SUITE

SCALE:
1/2" = 1'-0"

DWG. NO.:
R-5

DATE:
2015-NOV-12

DRAWING BY:
A. ROBINSON

CHECKED BY:
T. RYBACK



Landscape Plans

