




**SITE PLAN**  
SCALE: N/A



**PROJECT DATA INFORMATION**


CIVIC ADDRESS: 543-545 HERALD STREET  
LEGAL DESCRIPTION: LOT 462, VICTORIA CITY, P.I.D 009-370-668  
ZONE (EXISTING): CA-3C  
SITE AREA (M<sup>2</sup>): 700 SQ.M  
UNIT FLOOR AREA (M<sup>2</sup>): 93 SQ.M  
PARKING STALLS: N/A  
BICYCLE PARKING: REFER TO LETTER

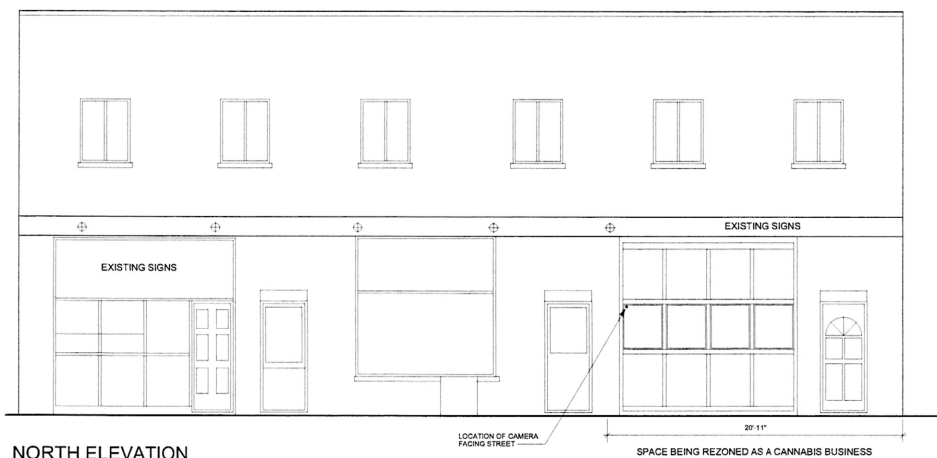

**NORTH ELEVATION**  
Scale: 1/4" = 1'-0"



**STREET CONTEXT**  
SCALE: N/A

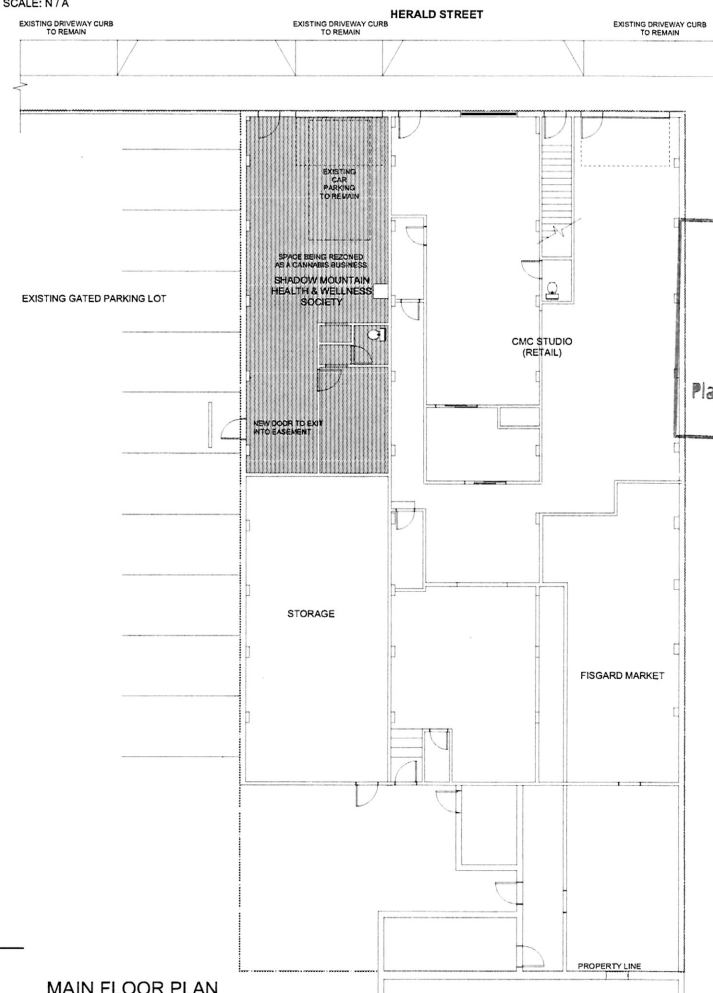

**MAIN FLOOR PLAN**  
Scale: 1/8" = 1'-0"

**KEY CECCO  
ARCHITECTURE LTD.**

1124 FORT STREET, VICTORIA, V8V 3K8  
tel: 250 382 3823  
email: info@kceccoarchitecture.ca

**COMMENTS**

NO.	DESCRIPTION	DATE	BY
1	ISSUED FOR REZONING	MAR 2017	
2	ISSUED FOR SIGN PERMIT	MAR 2017	
3	REVISED FOR REZONING	MAY 2017	
4	RESUBMIT FOR TUP	NOV 2017	

**GENERAL NOTES**

Use of these drawings is limited to that identified in the authorization column.  
Do not construct from these drawings unless marked "issued for construction".

**Received**  
City of Victoria

DEC 01 2017

Planning & Development Department  
Development Services Division

**PROJECT**

**SHADOW MOUNTAIN  
HEALTH & WELLNESS  
SOCIETY  
REZONING**

543 / 545 HERALD STREET

**SHEET TITLE**

**CONTEXT  
SITE PLAN  
FLOOR PLAN  
ELEVATION**

**SCALE**

AS SHOWN

DATE PLOTTED

NOVEMBER 07, 2017

DRAWING BY

SK / NG

**JOB No.**

1722

**A1.0**