




953 Balmoral Road
Rezoning No. REZ00598 &
Development Permit No. DP000506

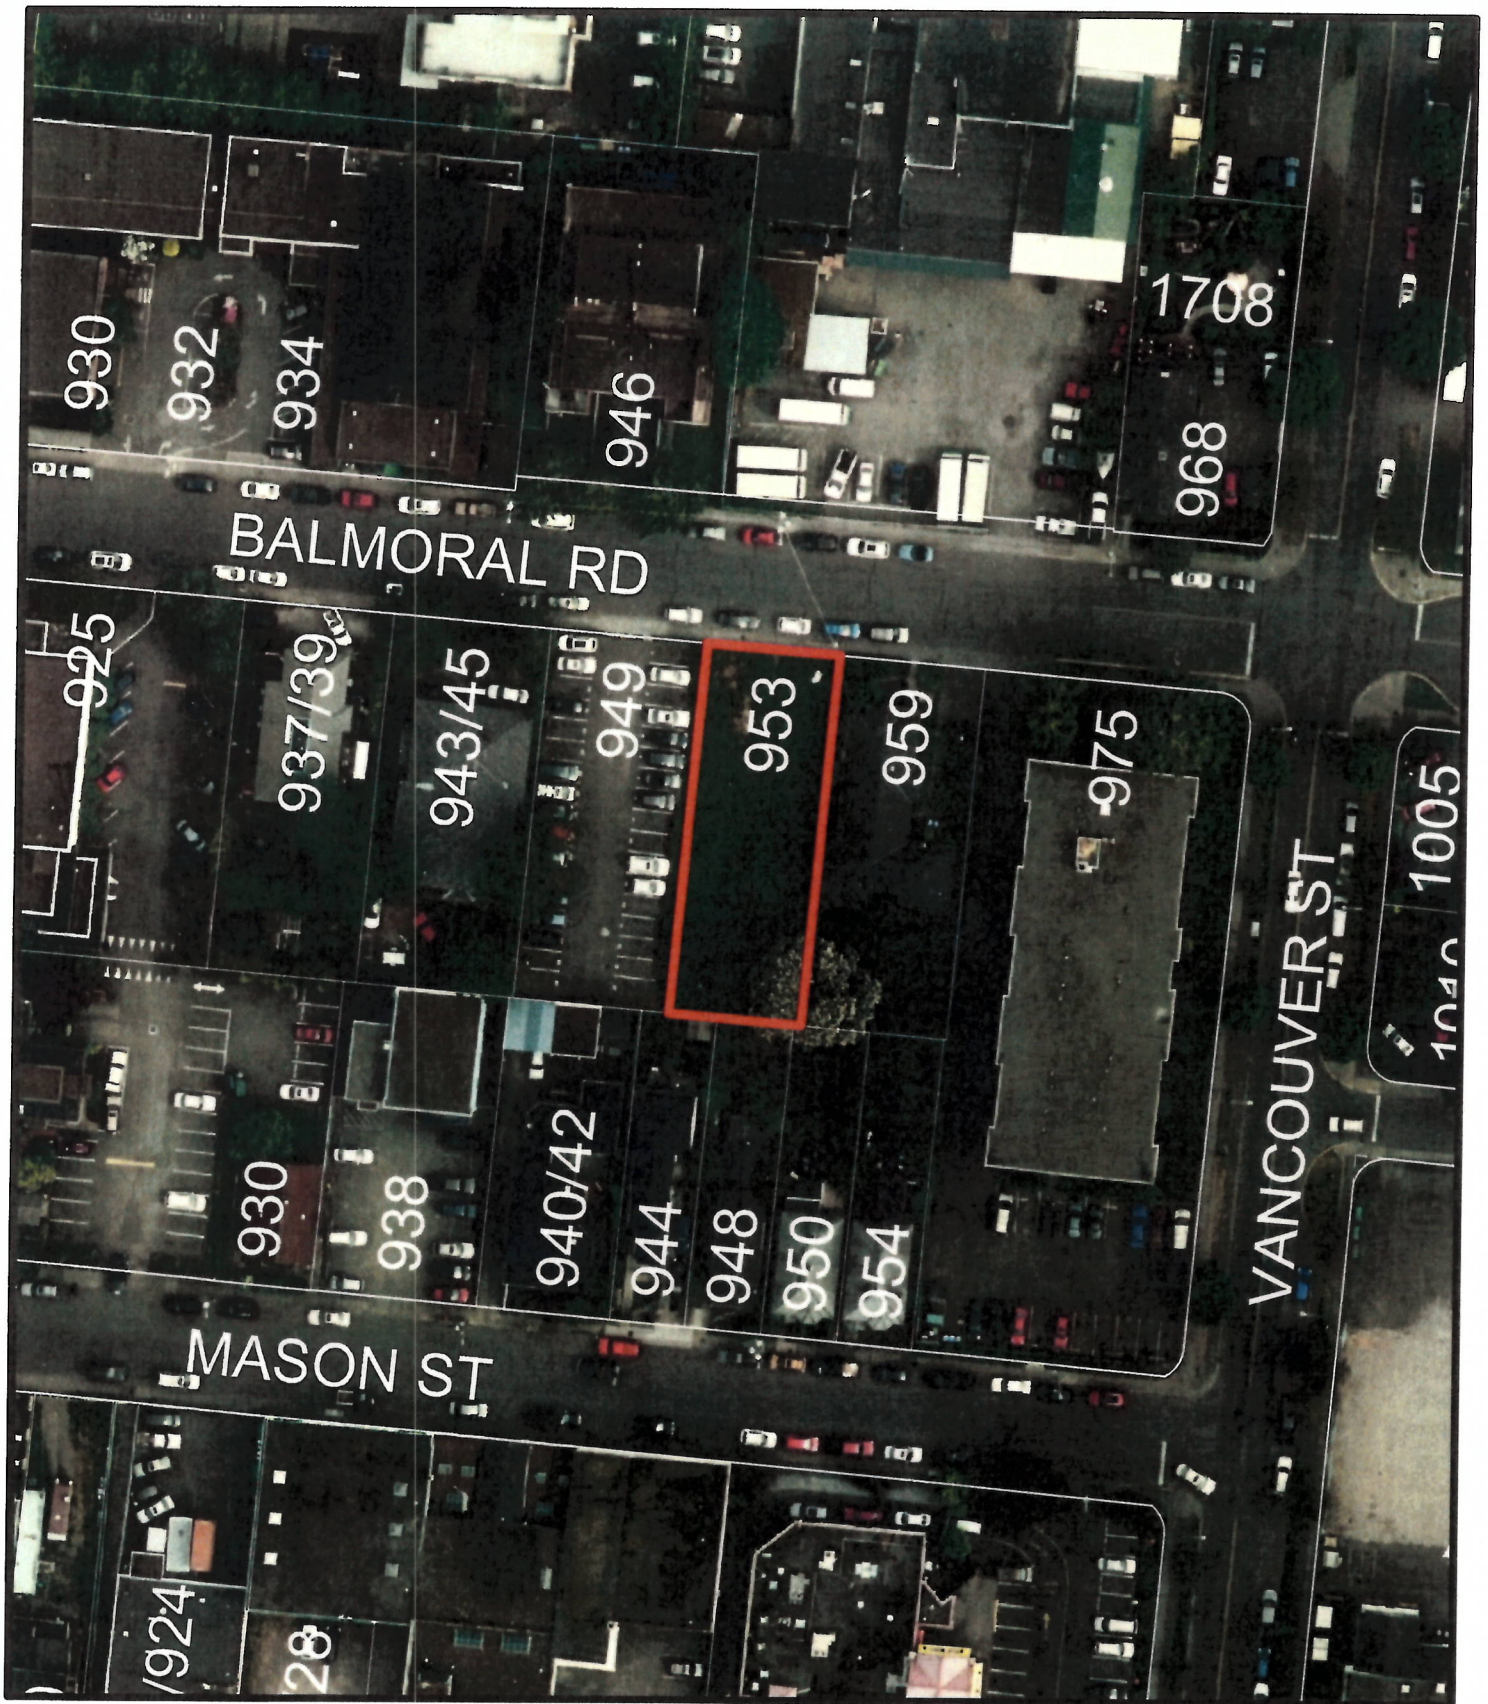