


90 Saghalie Road
Development Permit #000525

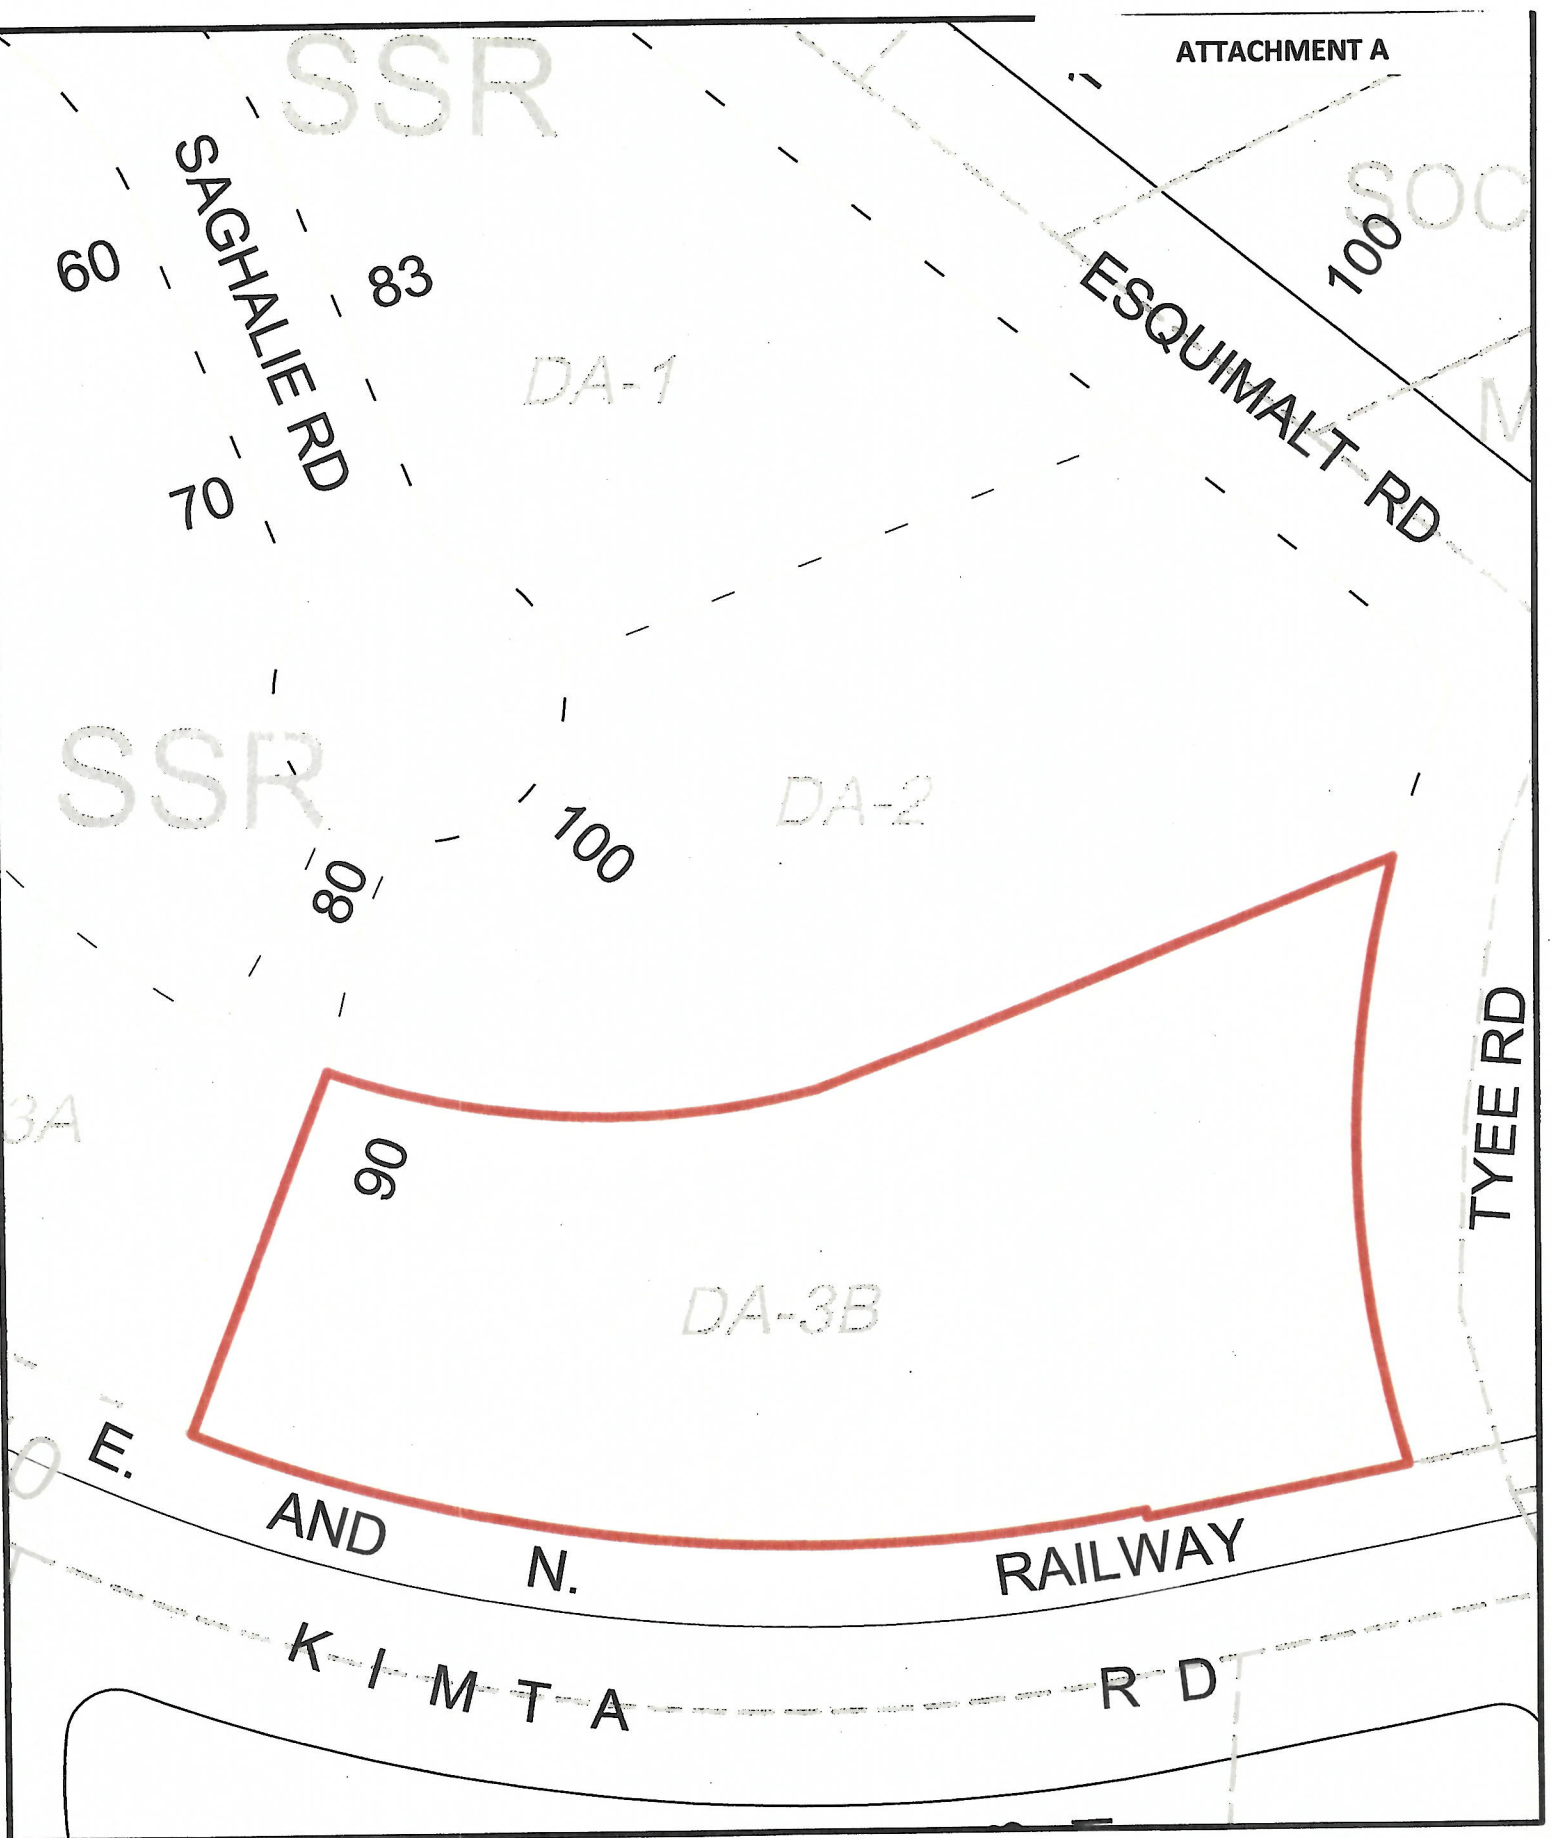