


ATTACHMENT A

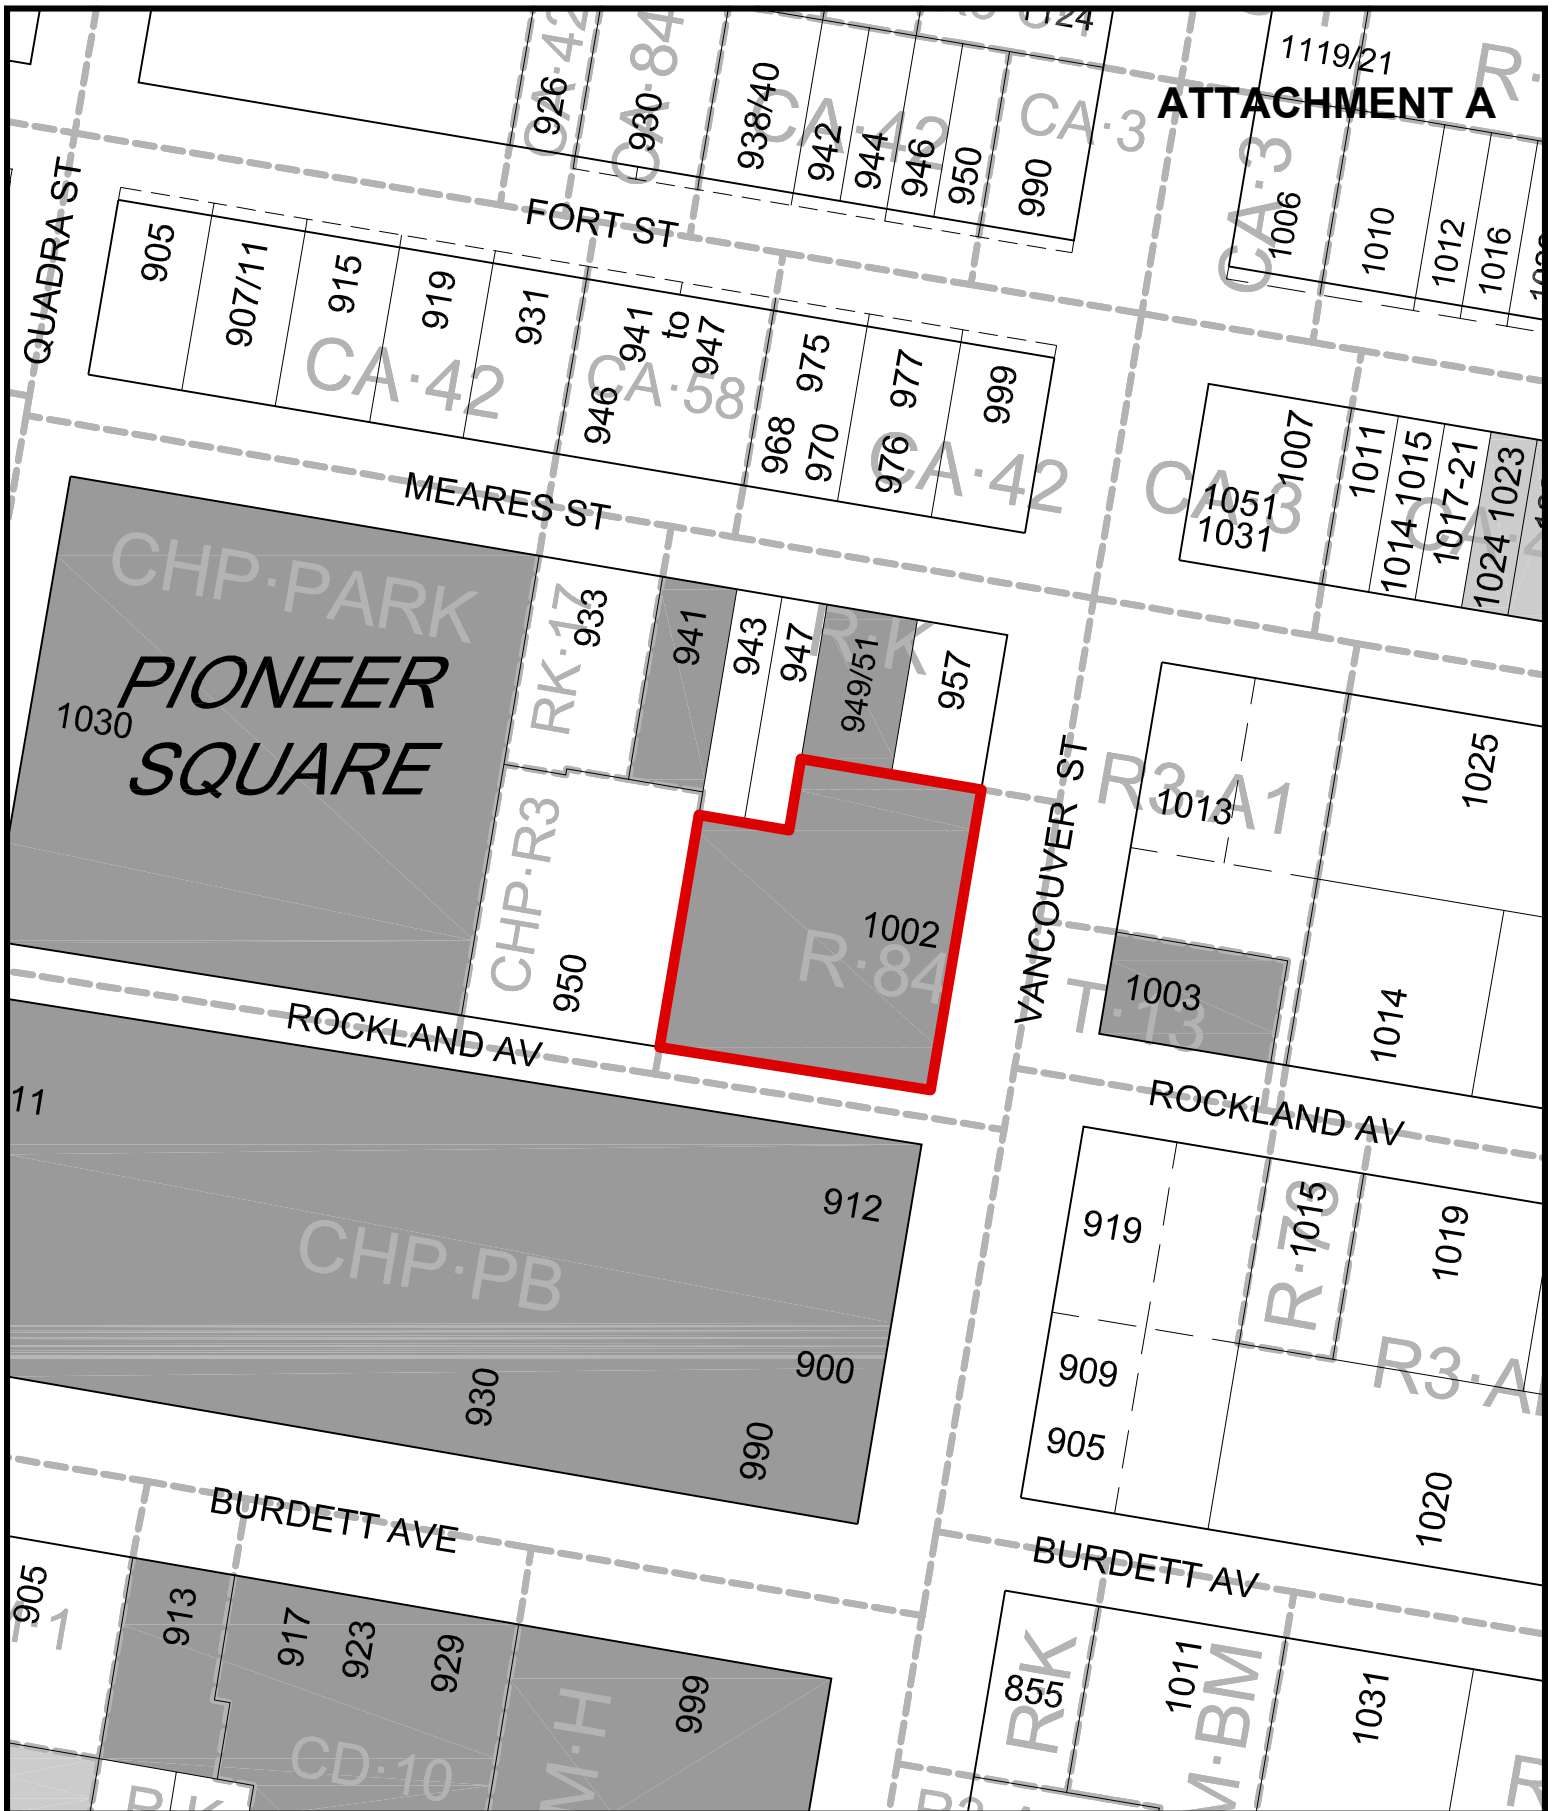

1002 Vancouver Street

Heritage Alteration Permit Application No. 00237

Designated Registered

