


---

# Development Permit with Variance Application for 844 Johnson Street

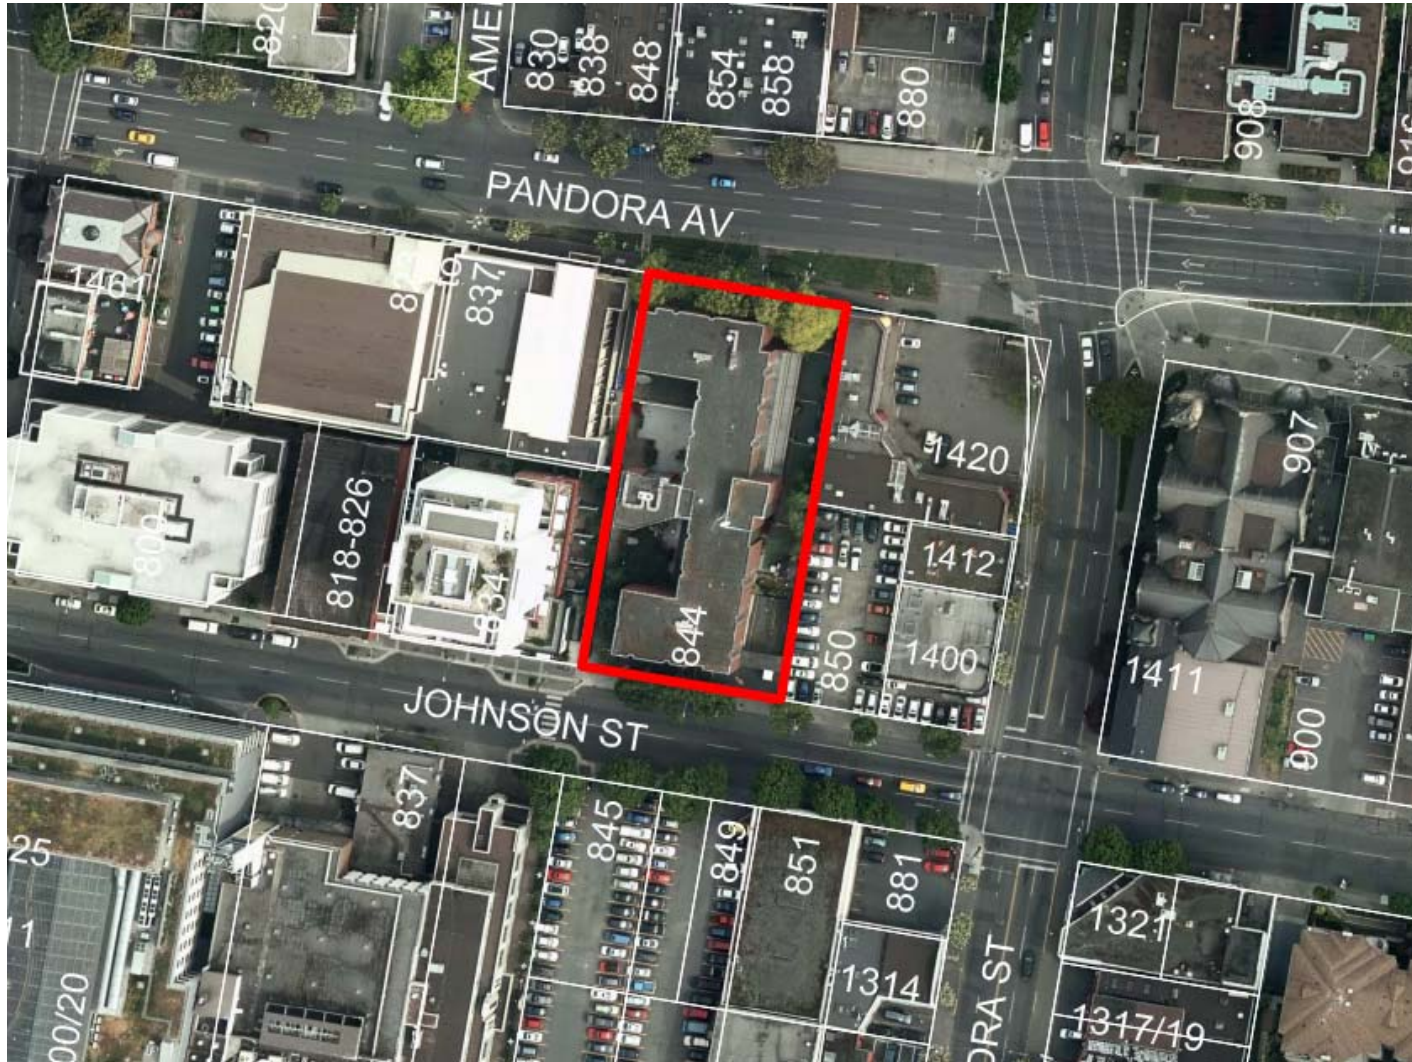











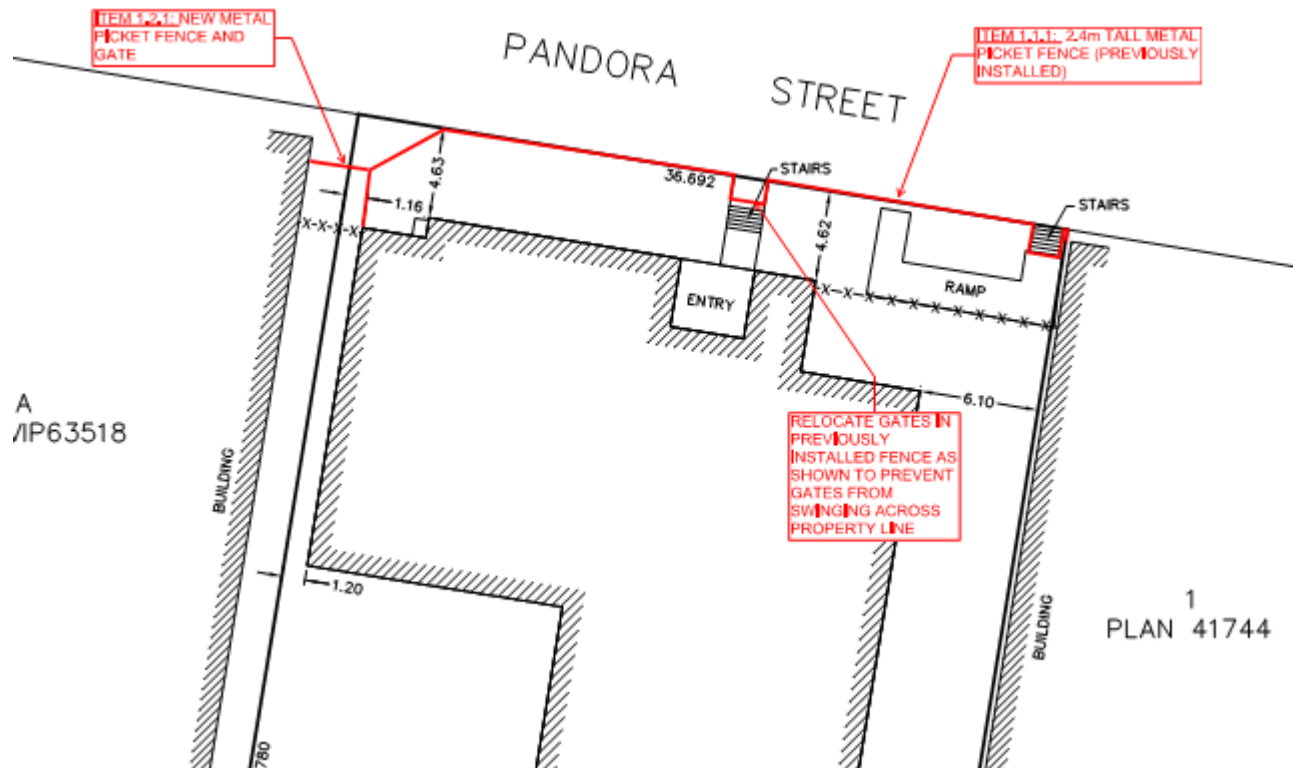

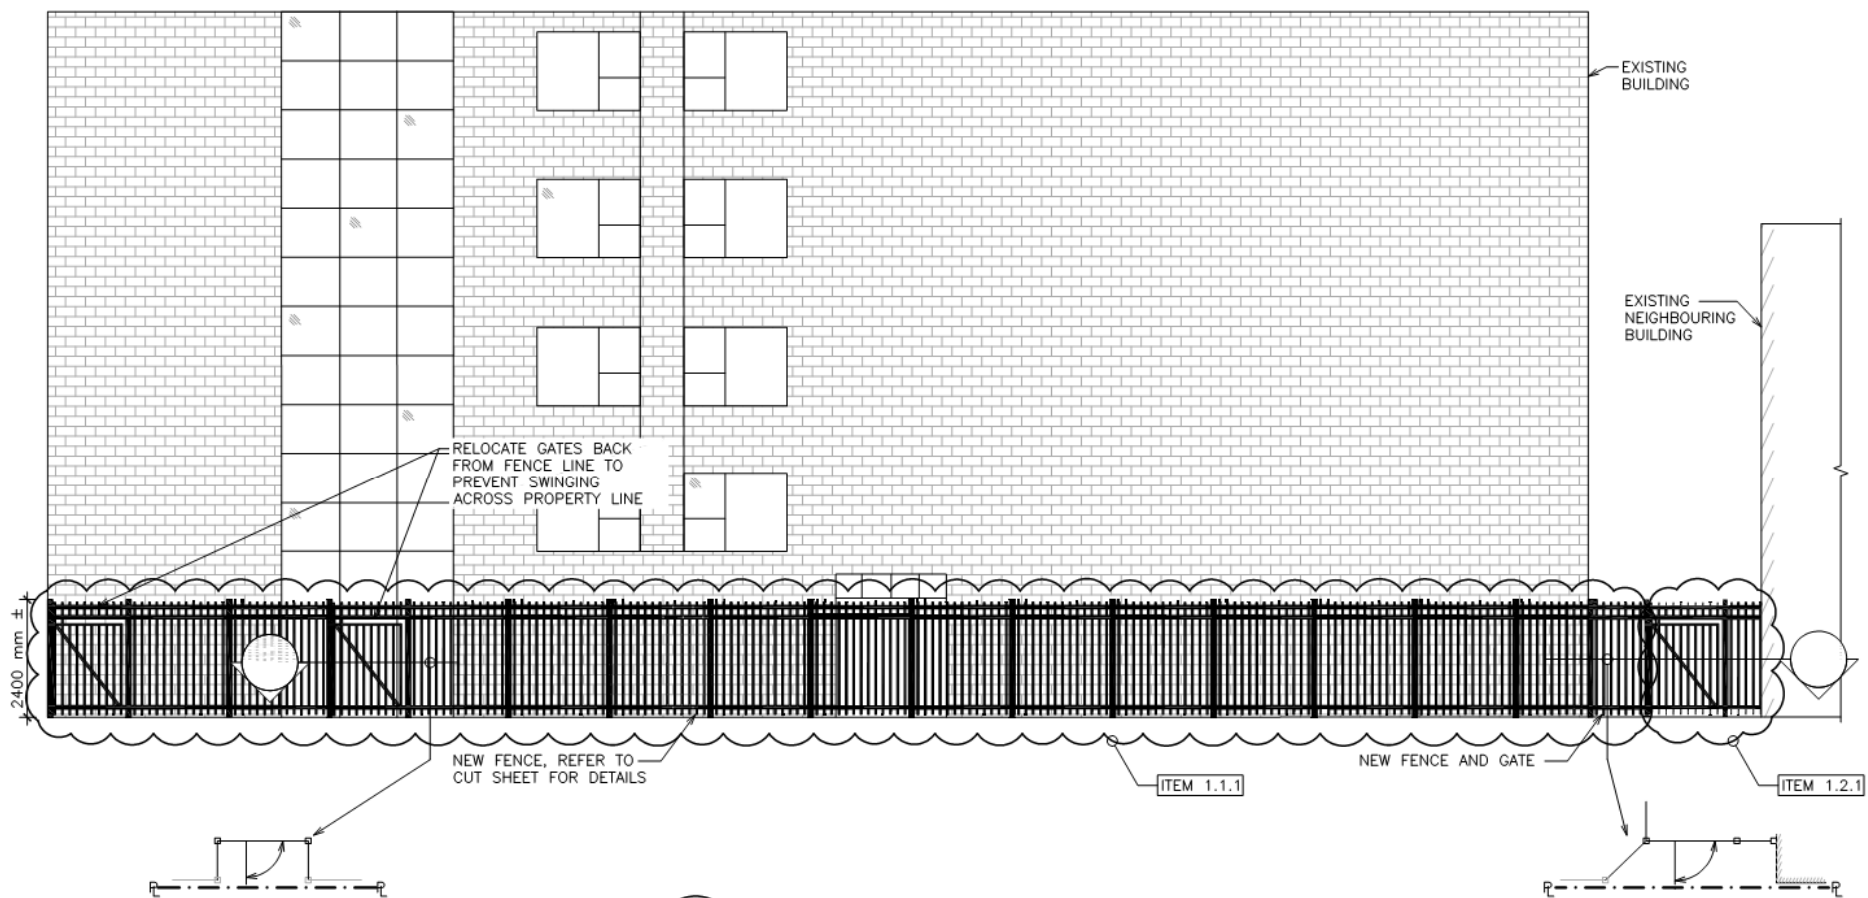

1 NORTH ELEVATION  
SK02 1:100



