


ATTACHMENT – 8
940 CALEDONIA
PRELIMINARY CONCEPT DESIGN

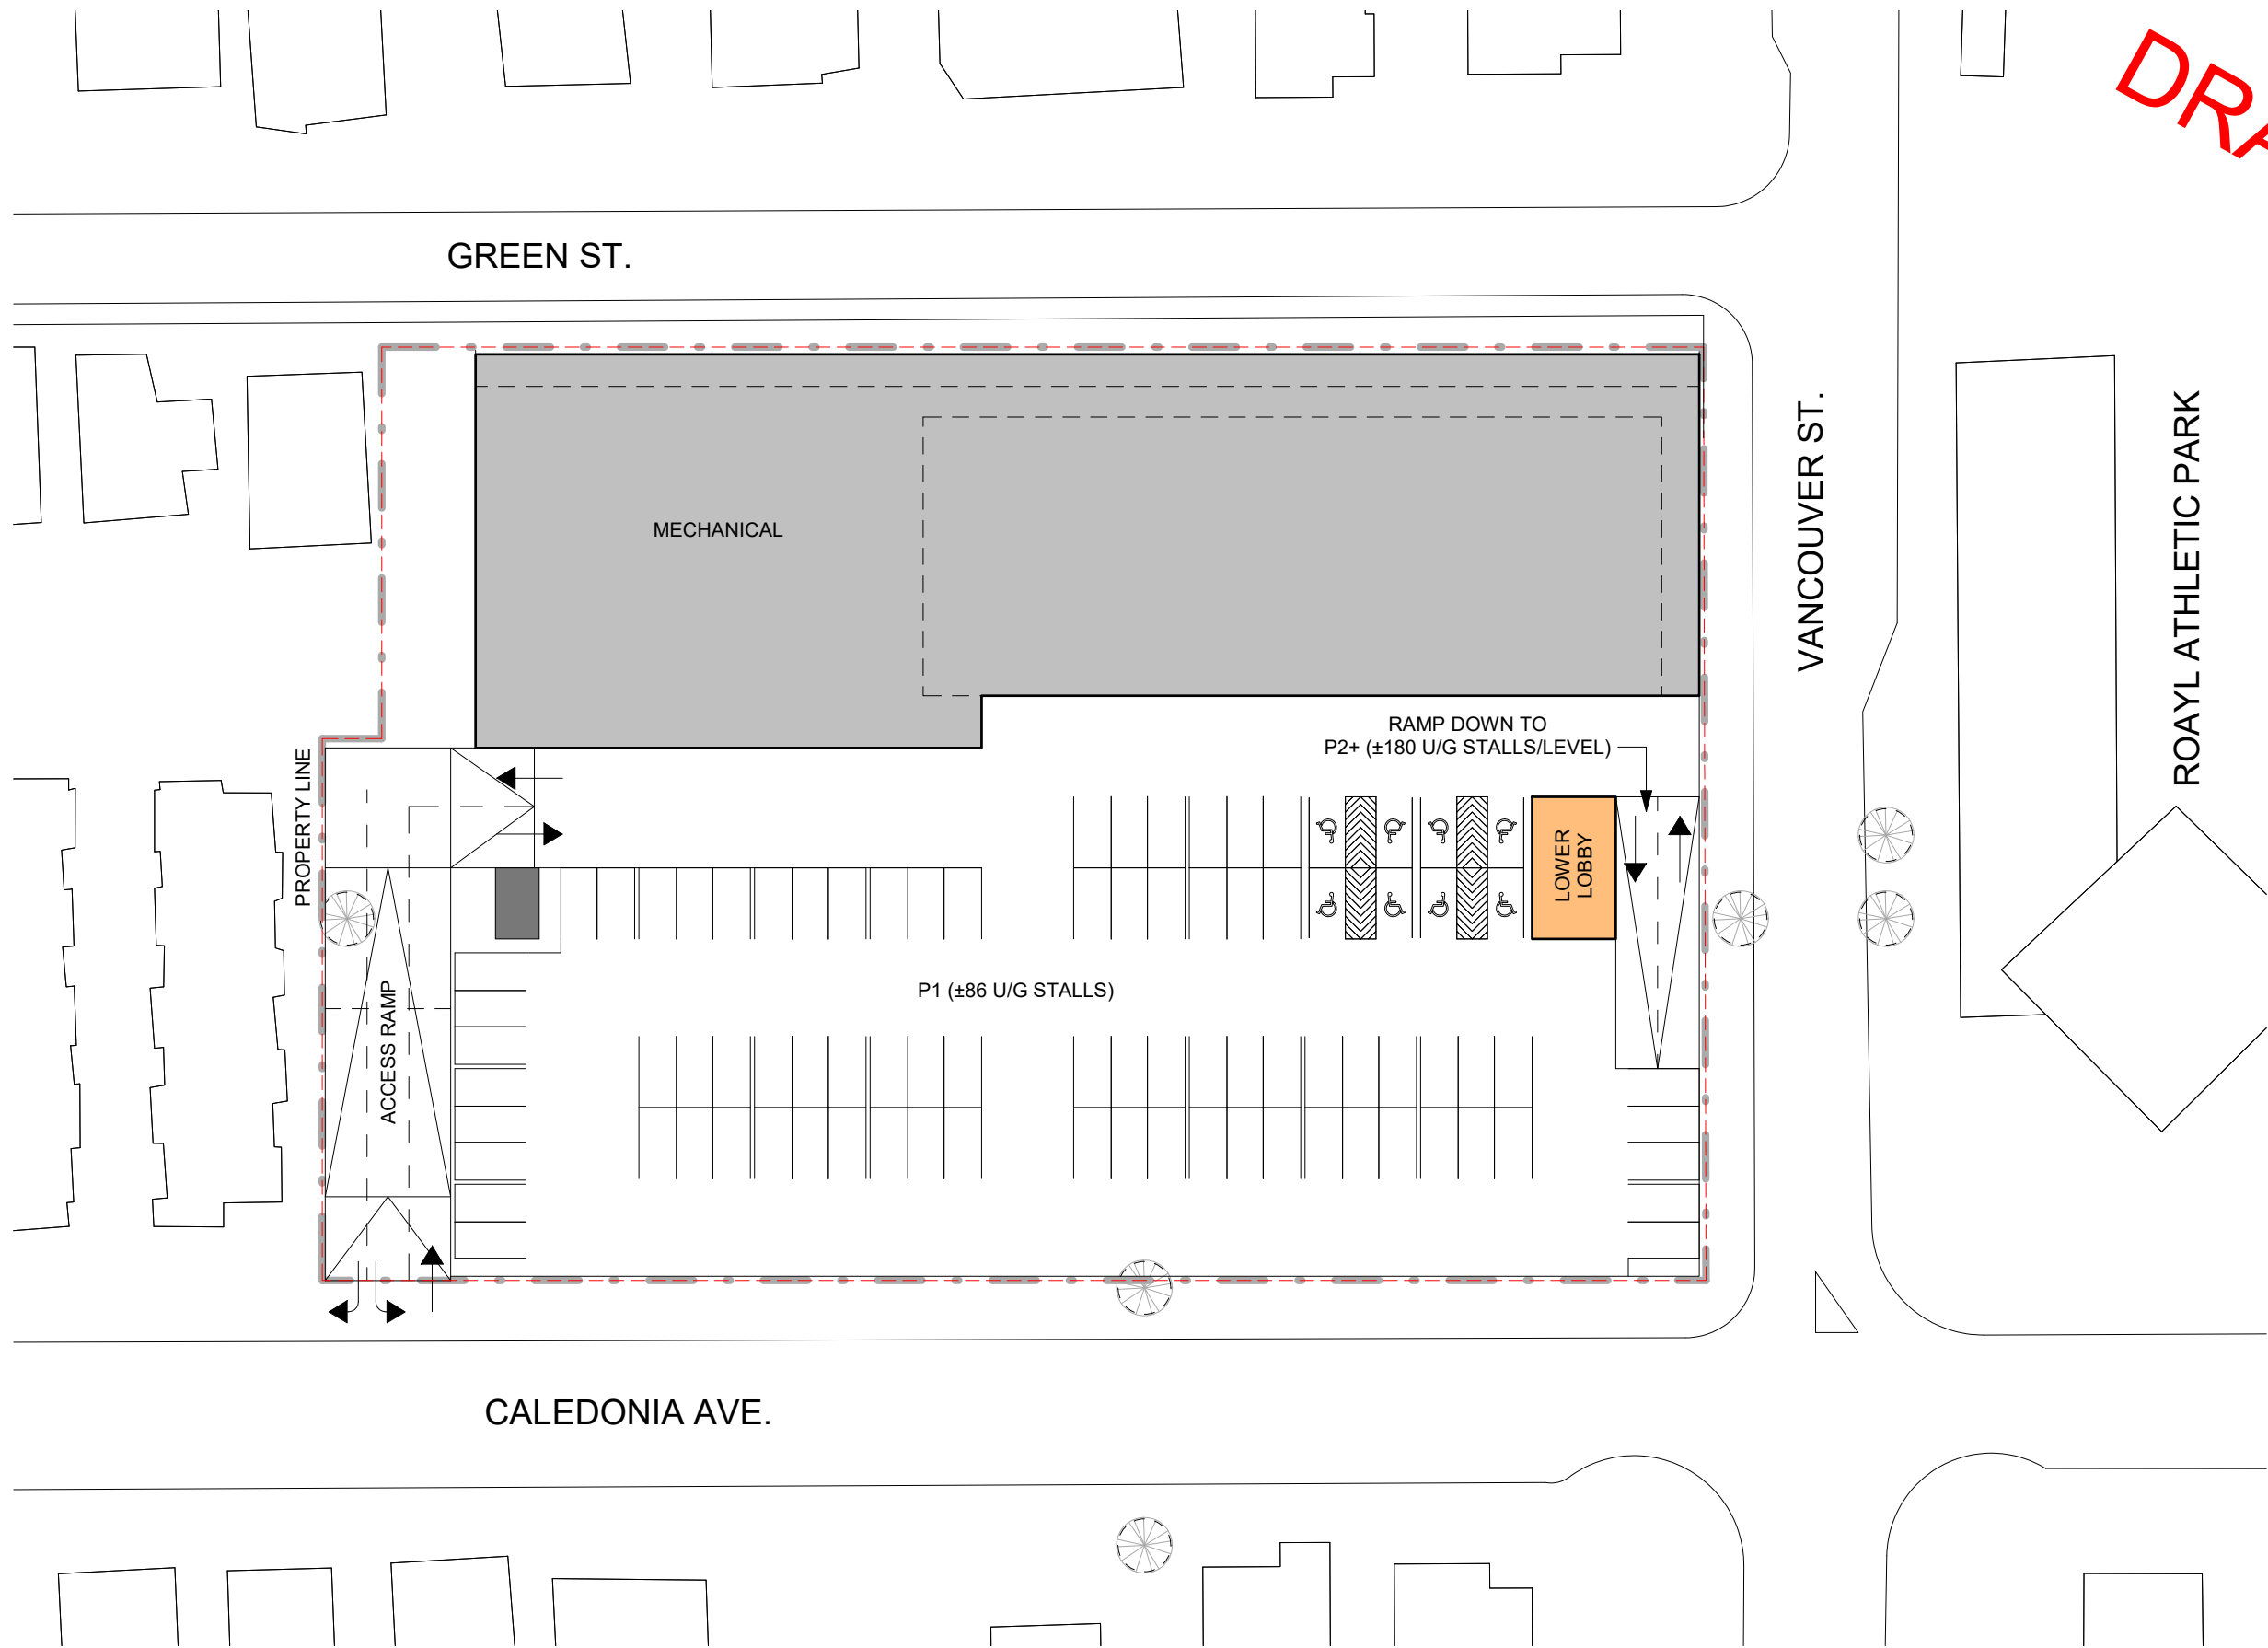

DRAFT

HCMA

HCMA Architecture + Design
Suite 205 - 26 Bastion Square
Victoria BC V8W 1H9 Canada
T 250.382.6650
W hcma.ca

Crystal Pool & Wellness
Centre

940 Caledonia Avenue, Victoria, BC


940 CALEDONIA AVE - P1 LEVEL

PAPER SIZE:
REF.:

DATE: 18 MAR 2019


DR02.1

SCALE: 1 : 500 REV. NO.: 2

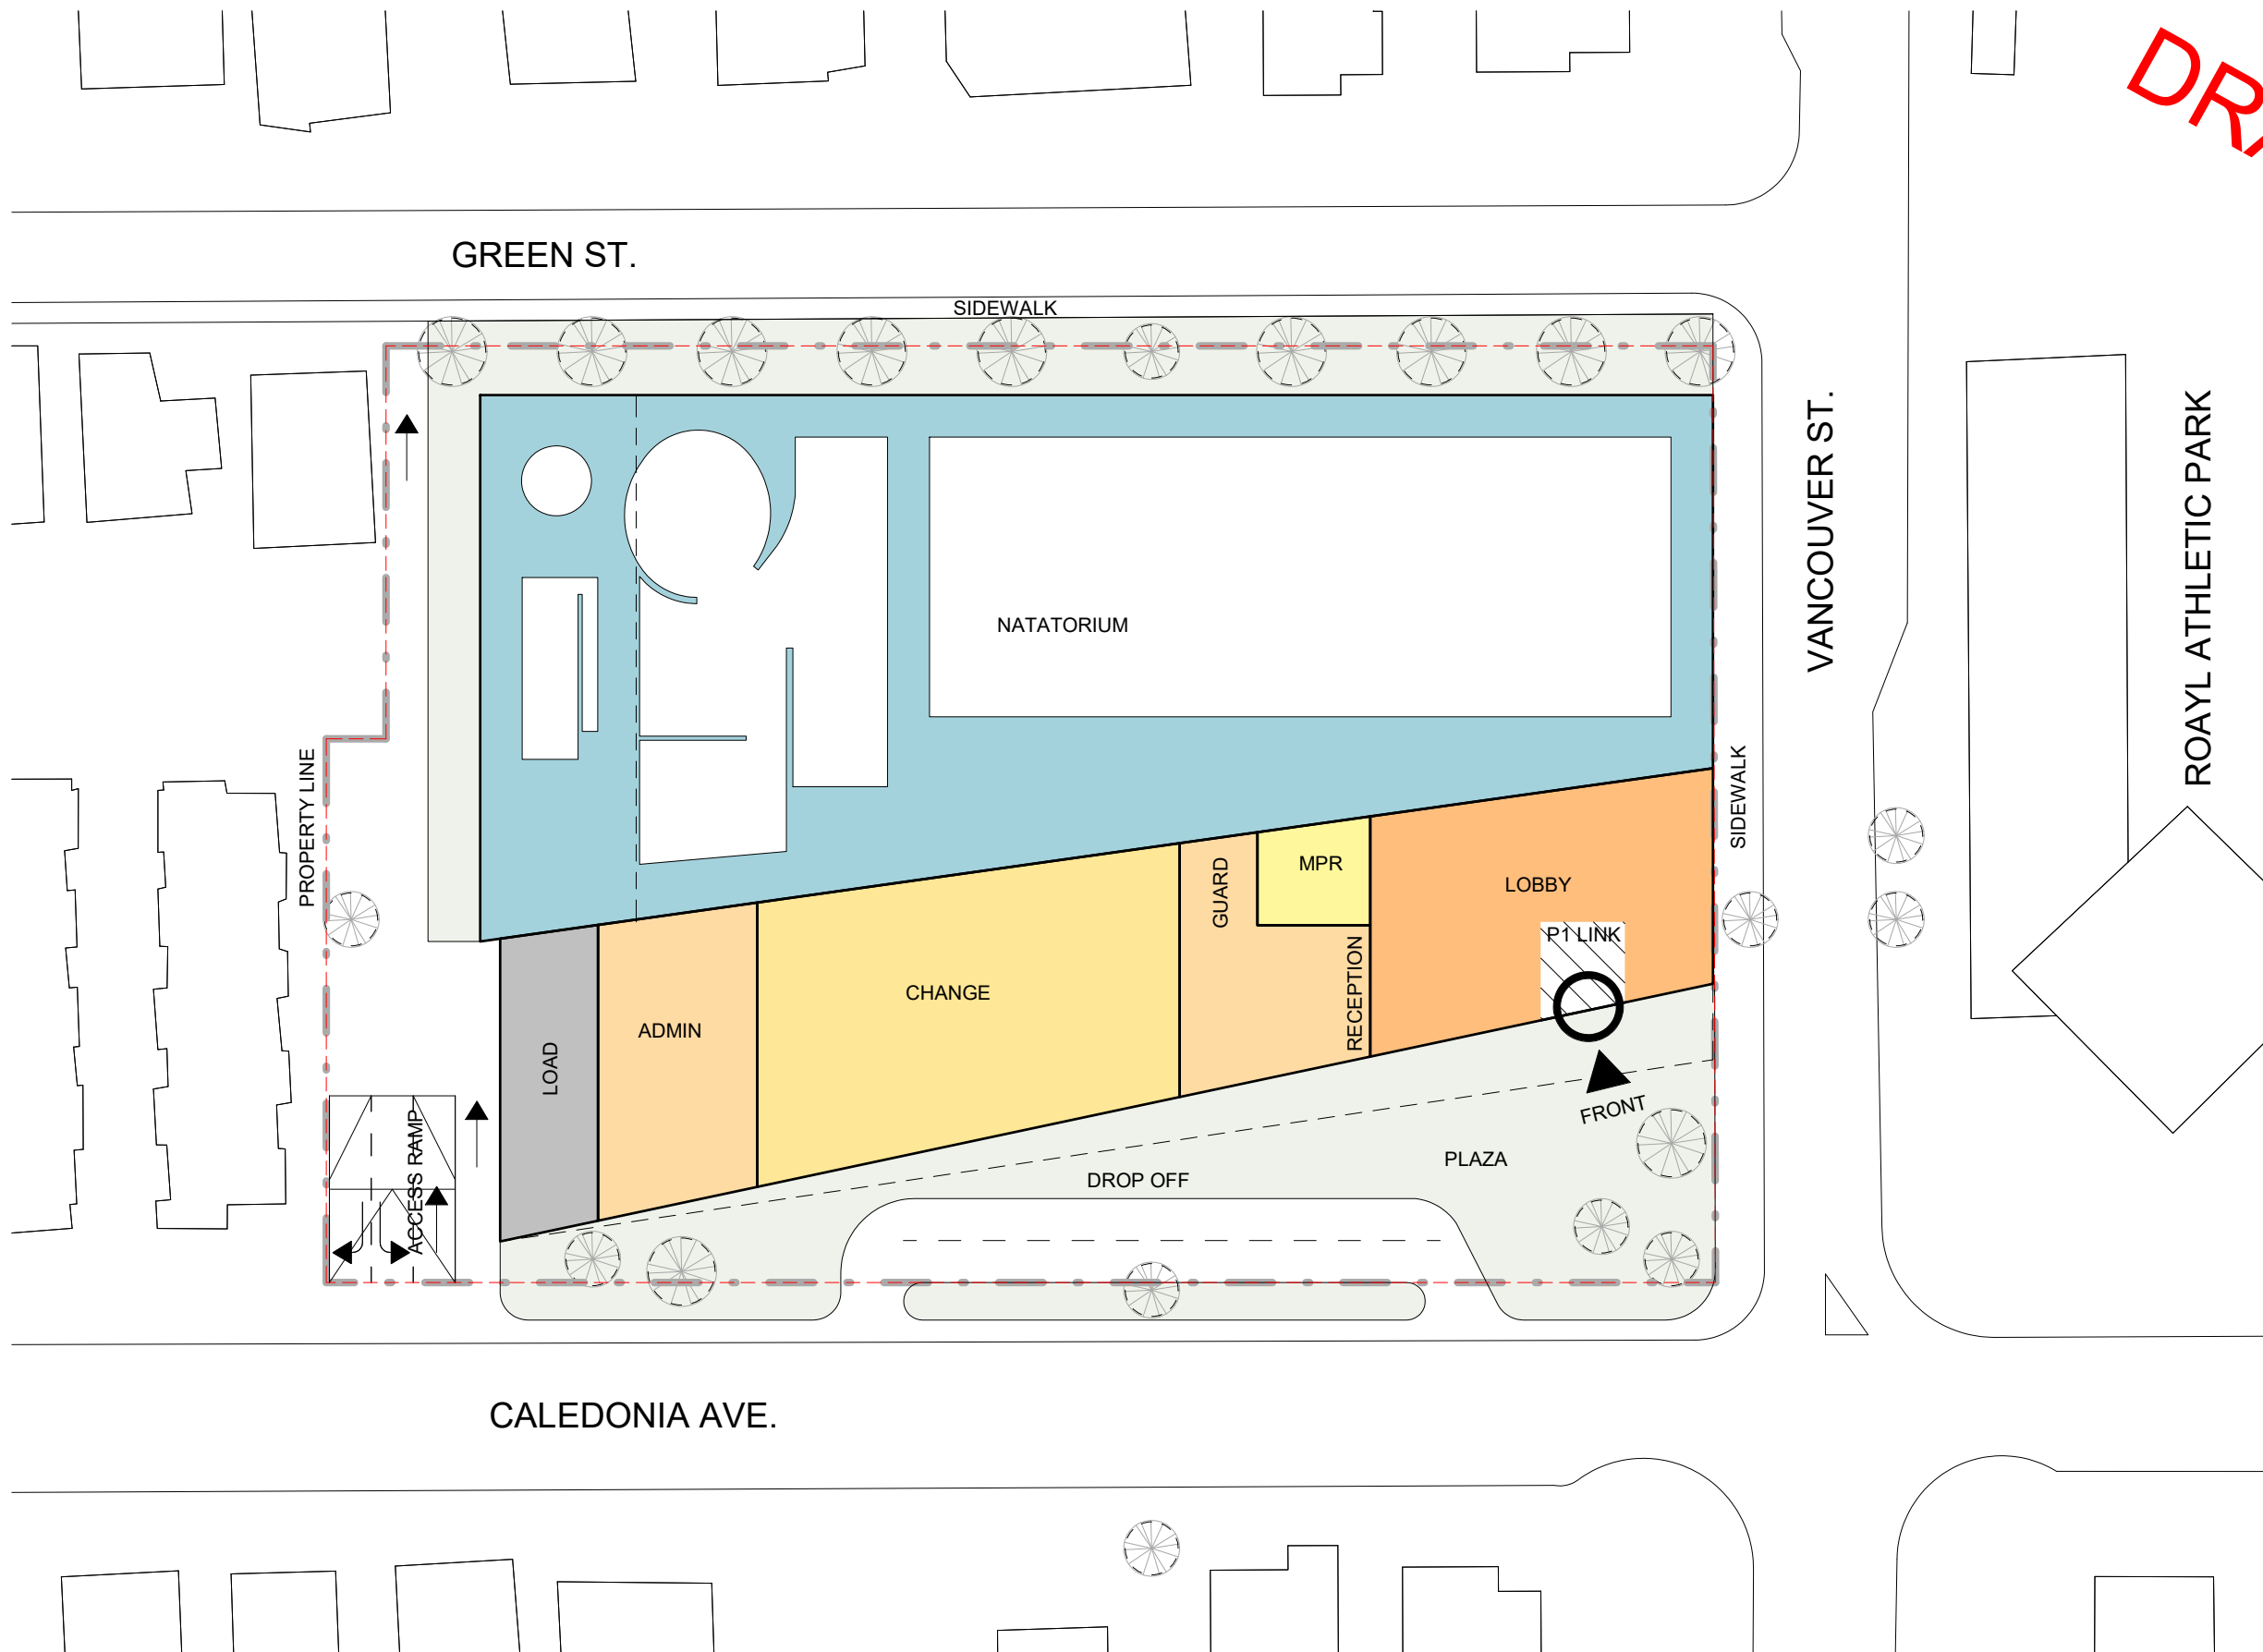


DRAFT

HCMA

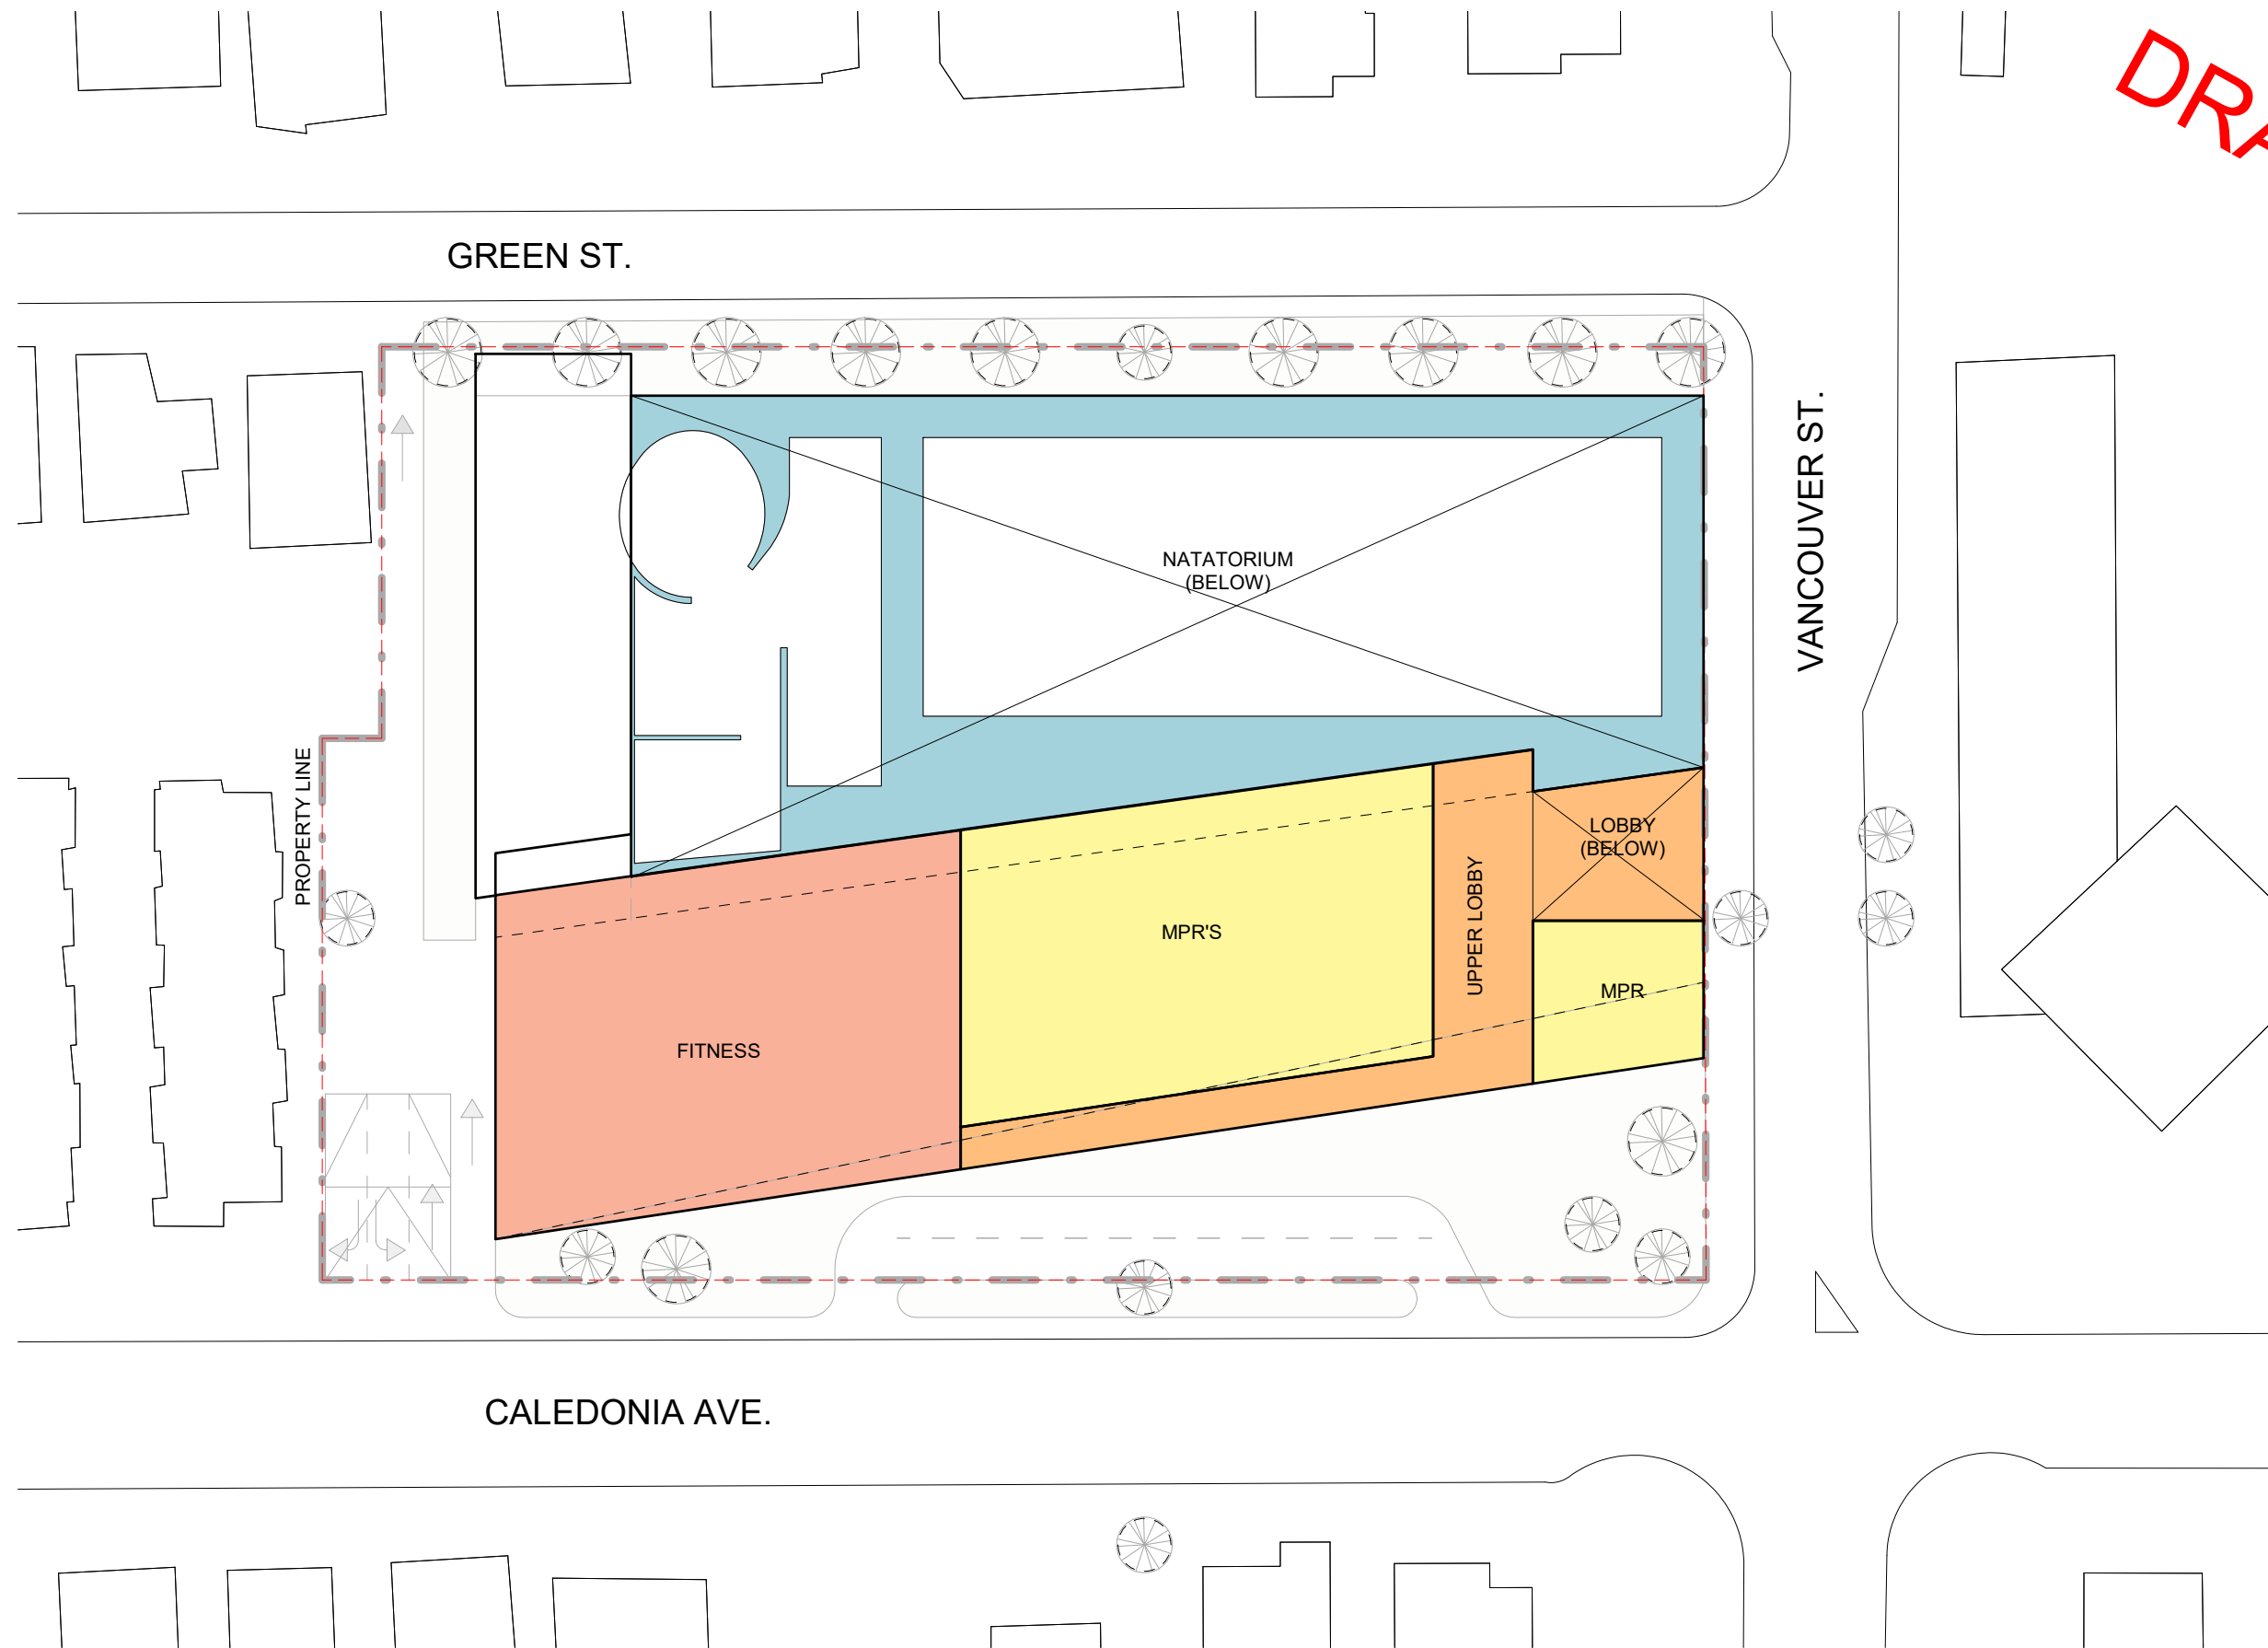

DRAFT

HCMA

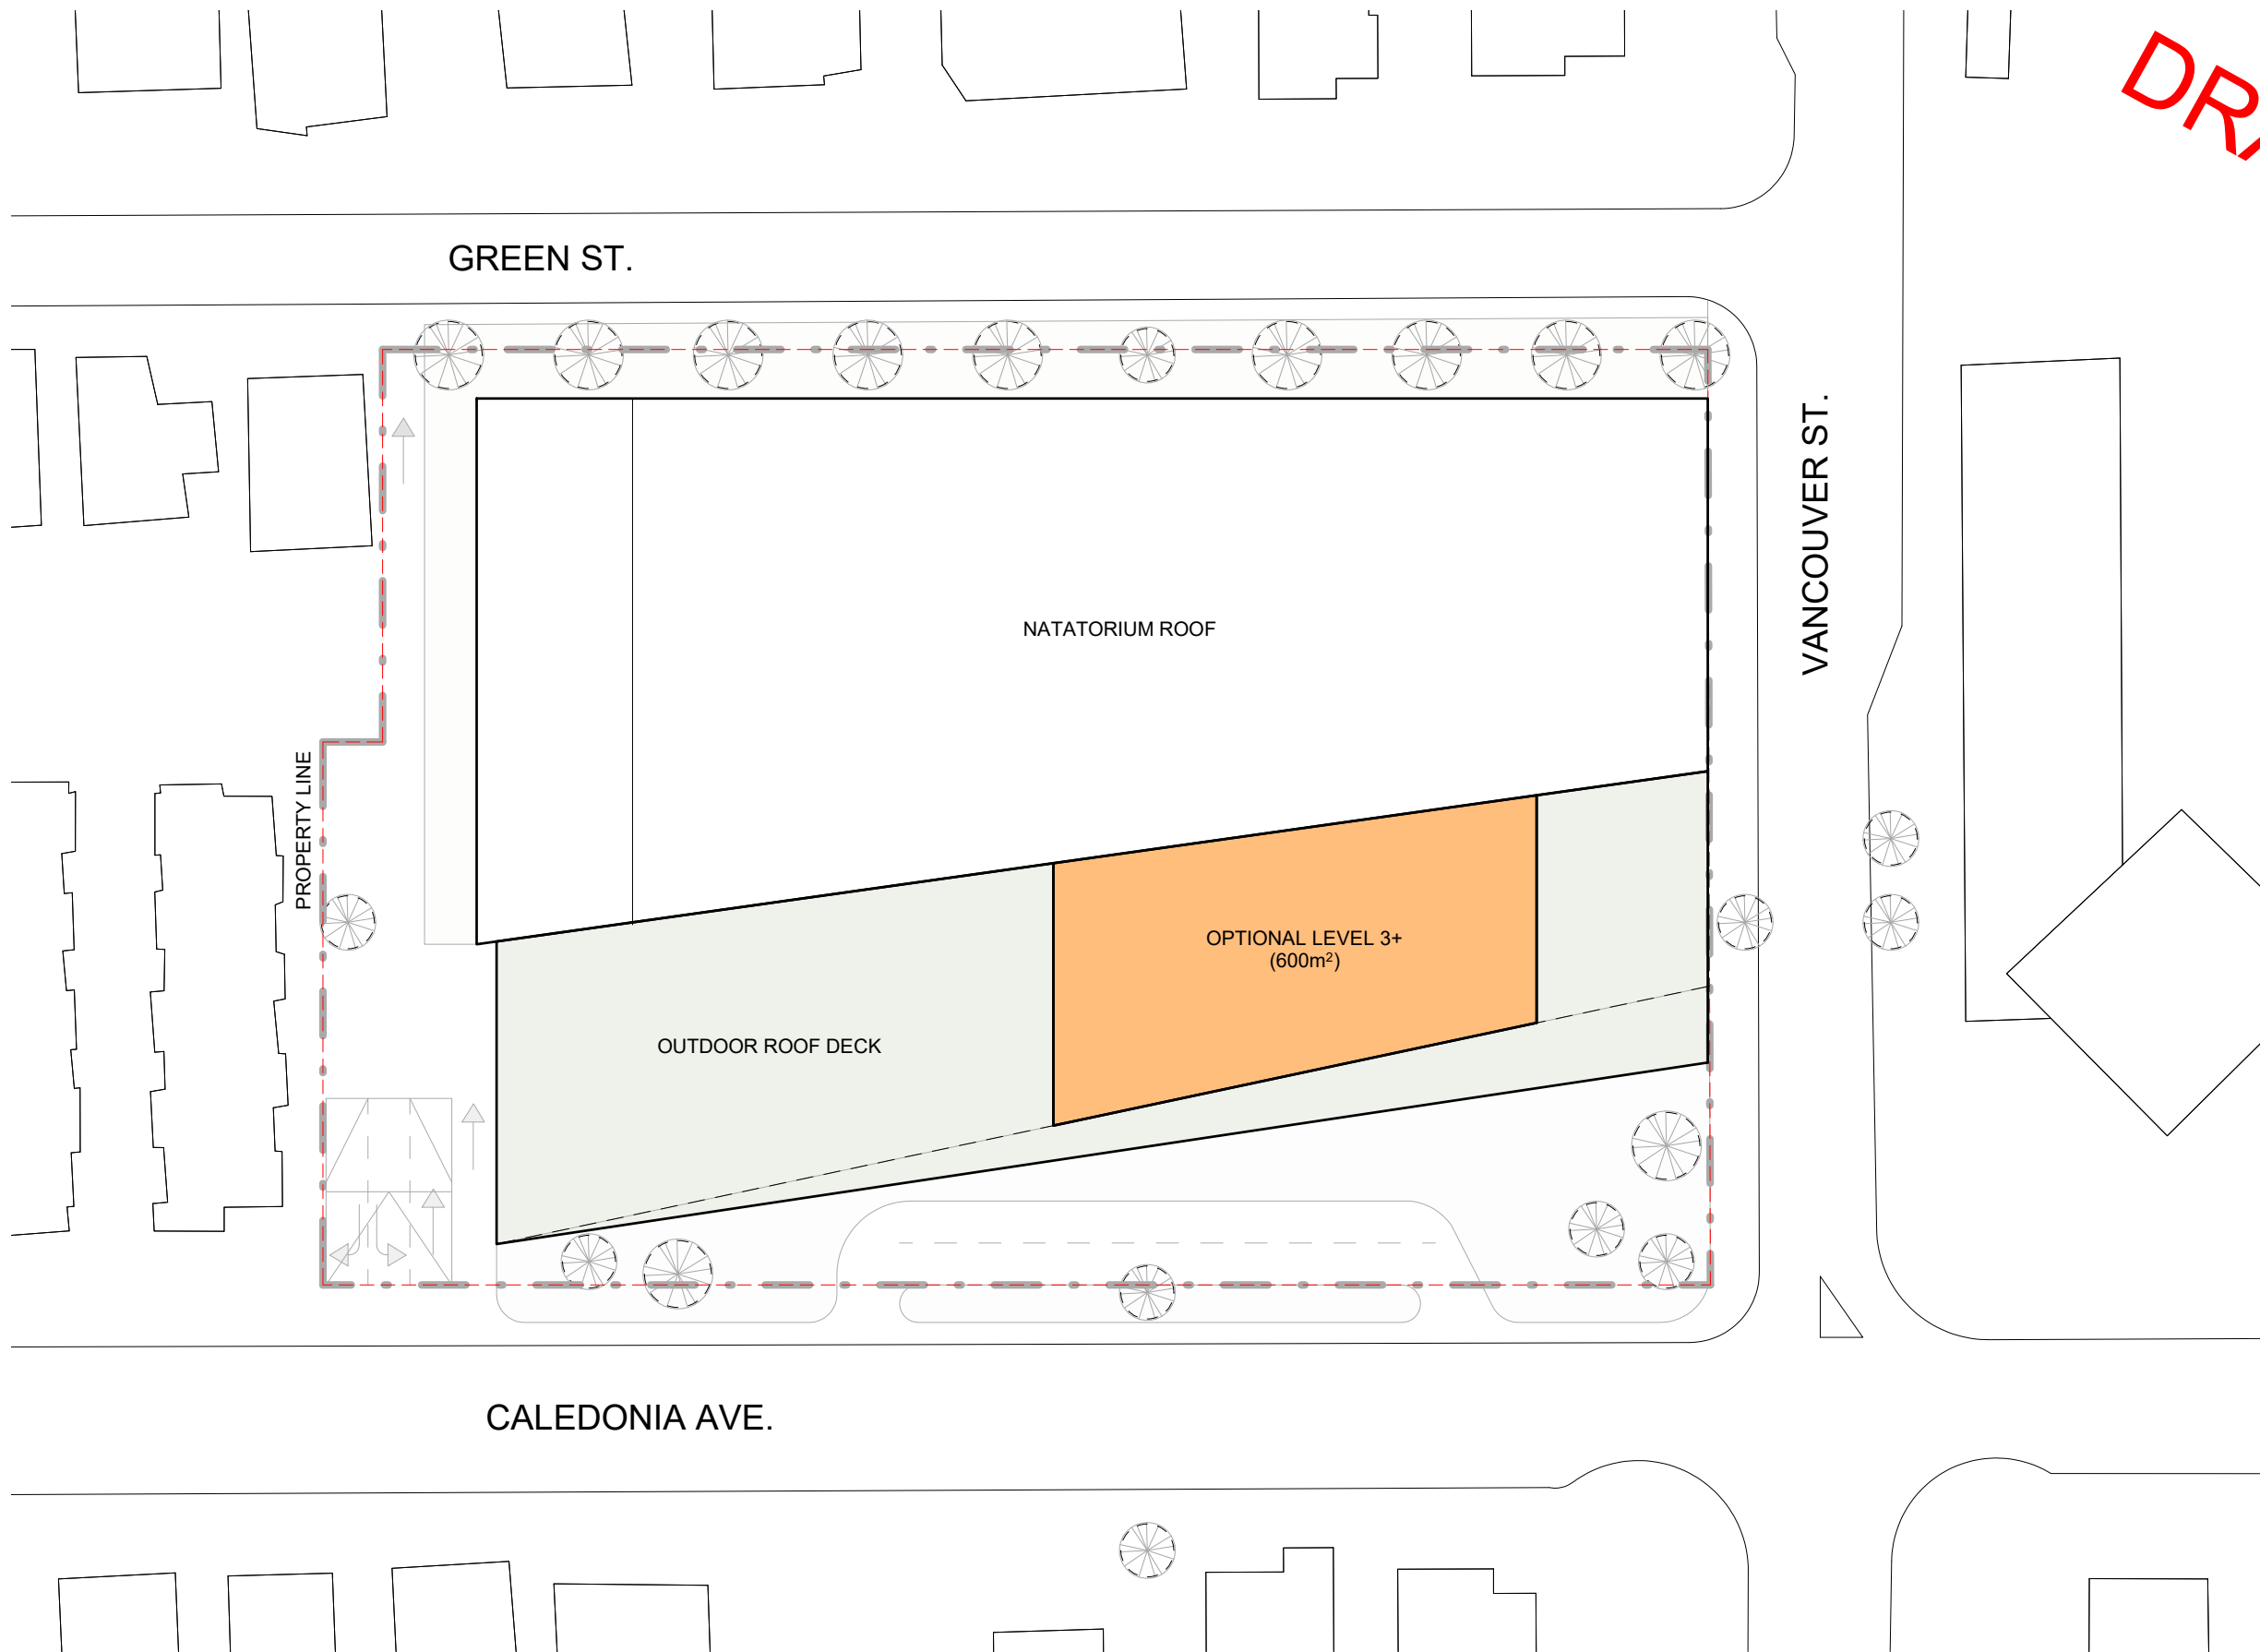

DRAFT

HCMA

