


Joe Newell
architect inc. 

2-101 Presley Place, Victoria BC, V9B0S4
T (250) 382-4240 F (250) 382-5733
www.joewellarchitect.com

Description:

Drawing(s): Shadow Study - Dec. 21 - 0800h	
Project: 190821 - 2440&2448 Richmond Rd	
Date: 2019.11.22	SS-01
Scale: NTS	

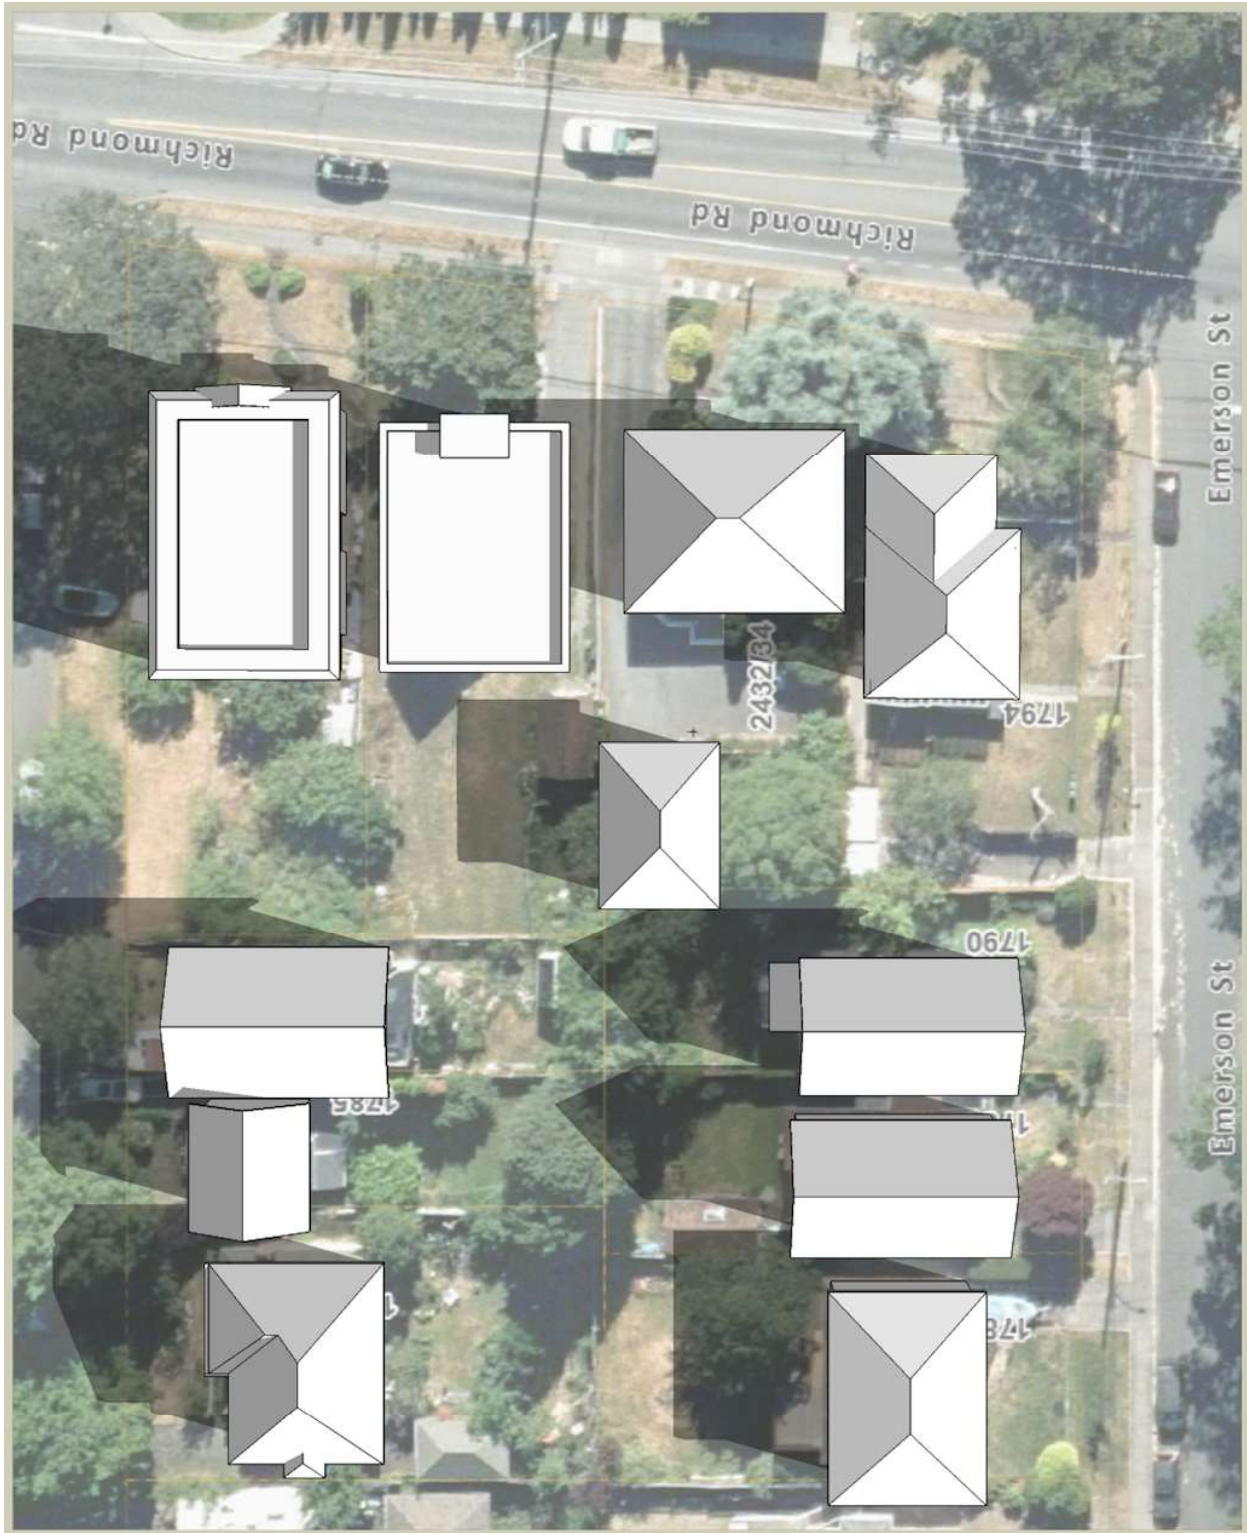

Joe Newell
architect inc.

2-101 Presley Place, Victoria BC, V9B0S4
T (250) 382-4240 F (250) 382-5733
www.joewellarchitect.com

Description:


Drawing(s): Shadow Study - Dec. 21 - 1200h

Project: 190821 - 2440&2448 Richmond Rd

Date: 2019.11.22

Scale: NTS

SS-02

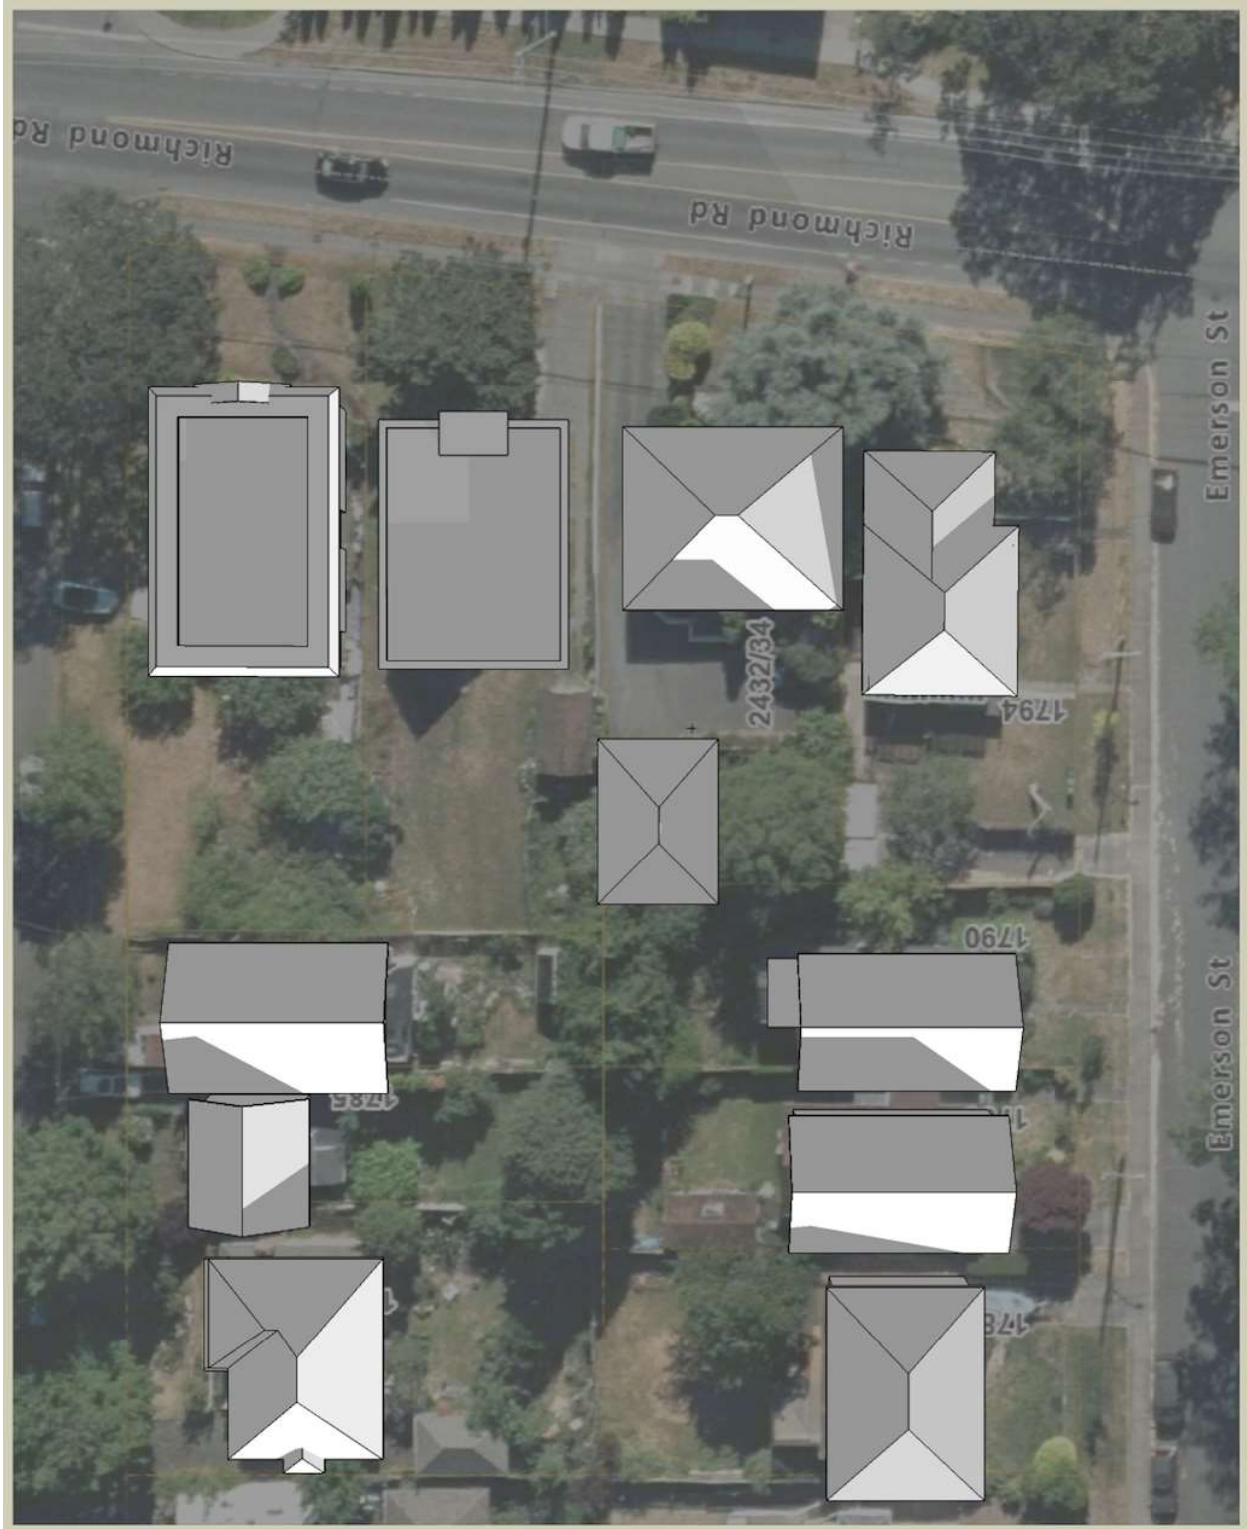


Joe Newell
 architect inc. 

2-101 Presley Place, Victoria BC, V9B0S4
 T (250) 382-4240 F (250) 382-5733
 www.joewellarchitect.com

Description:

Drawing(s): Shadow Study - Dec. 21 - 1600h	
Project: 190821 - 2440&2448 Richmond Rd	
Date: 2019.11.22	SS-03
Scale: NTS	

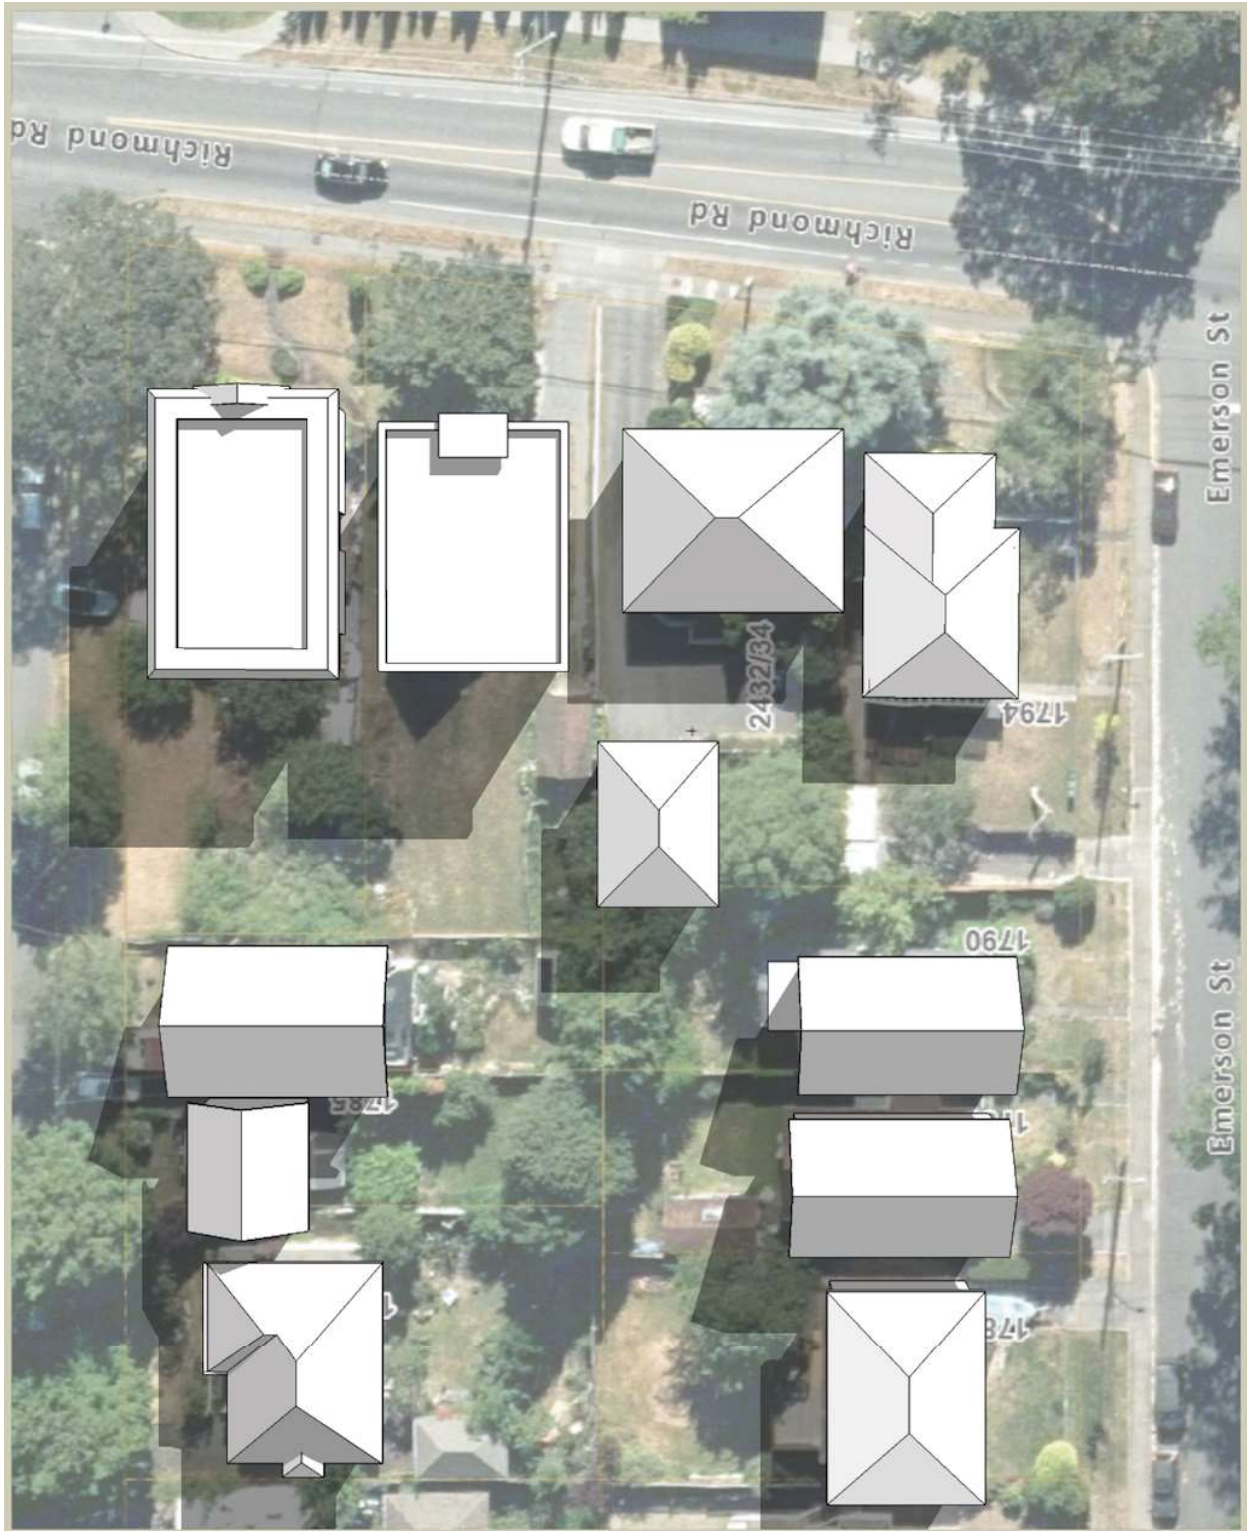

Joe Newell
architect inc.

2-101 Presley Place, Victoria BC, V9B0S4
T (250) 382-4240 F (250) 382-5733
www.joewellarchitect.com

Description:


Drawing(s): Shadow Study - Mar. 21 - 0800h

Project: 190821 - 2440&2448 Richmond Rd

Date: 2019.11.22

Scale: NTS

SS-04

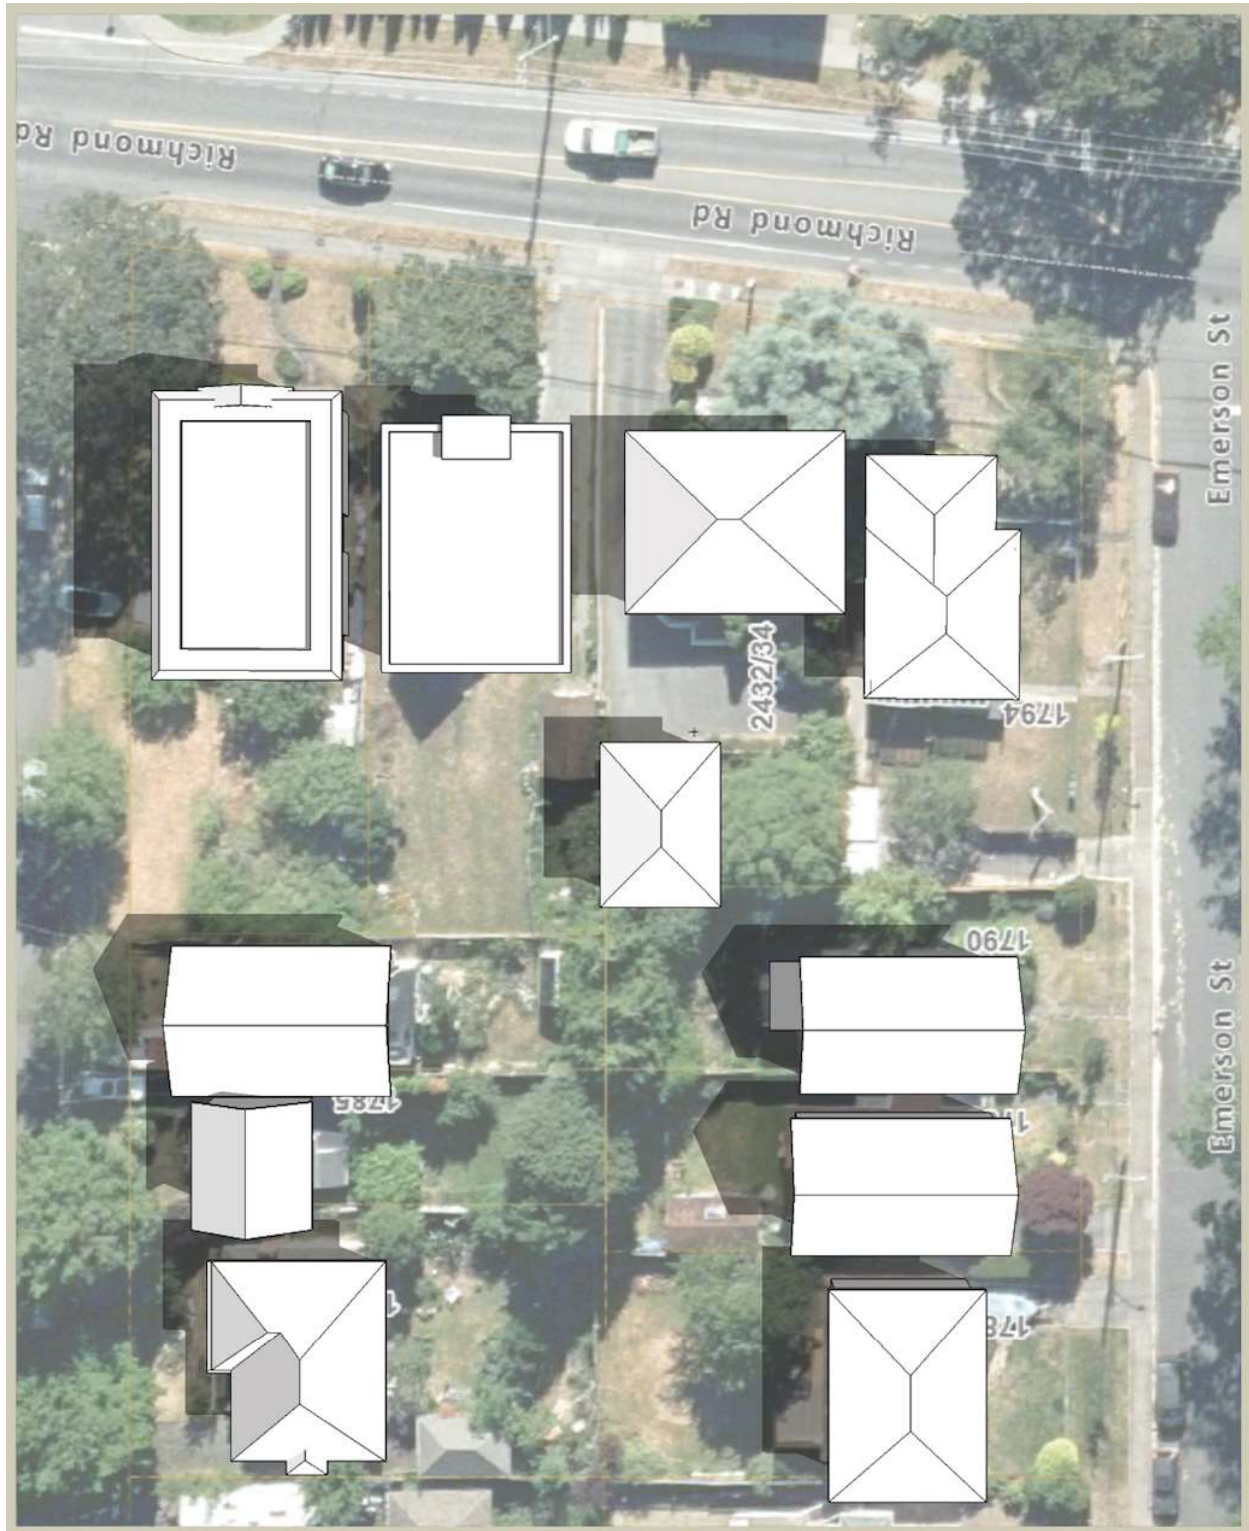

Joe Newell
architect inc.

2-101 Presley Place, Victoria BC, V9B0S4
T (250) 382-4240 F (250) 382-5733
www.joewellarchitect.com

Description:

Drawing(s): Shadow Study - Mar. 21 - 1200h

Project: 190821 - 2440&2448 Richmond Rd

Date: 2019.11.22

Scale: NTS

SS-05




Joe Newell
architect inc. 

2-101 Presley Place, Victoria BC, V9B0S4
T (250) 382-4240 F (250) 382-5733
www.joewellarchitect.com

Description:

Drawing(s): Shadow Study - Mar. 21 - 1600h	
Project: 190821 - 2440&2448 Richmond Rd	
Date: 2019.11.22	SS-06
Scale: NTS	

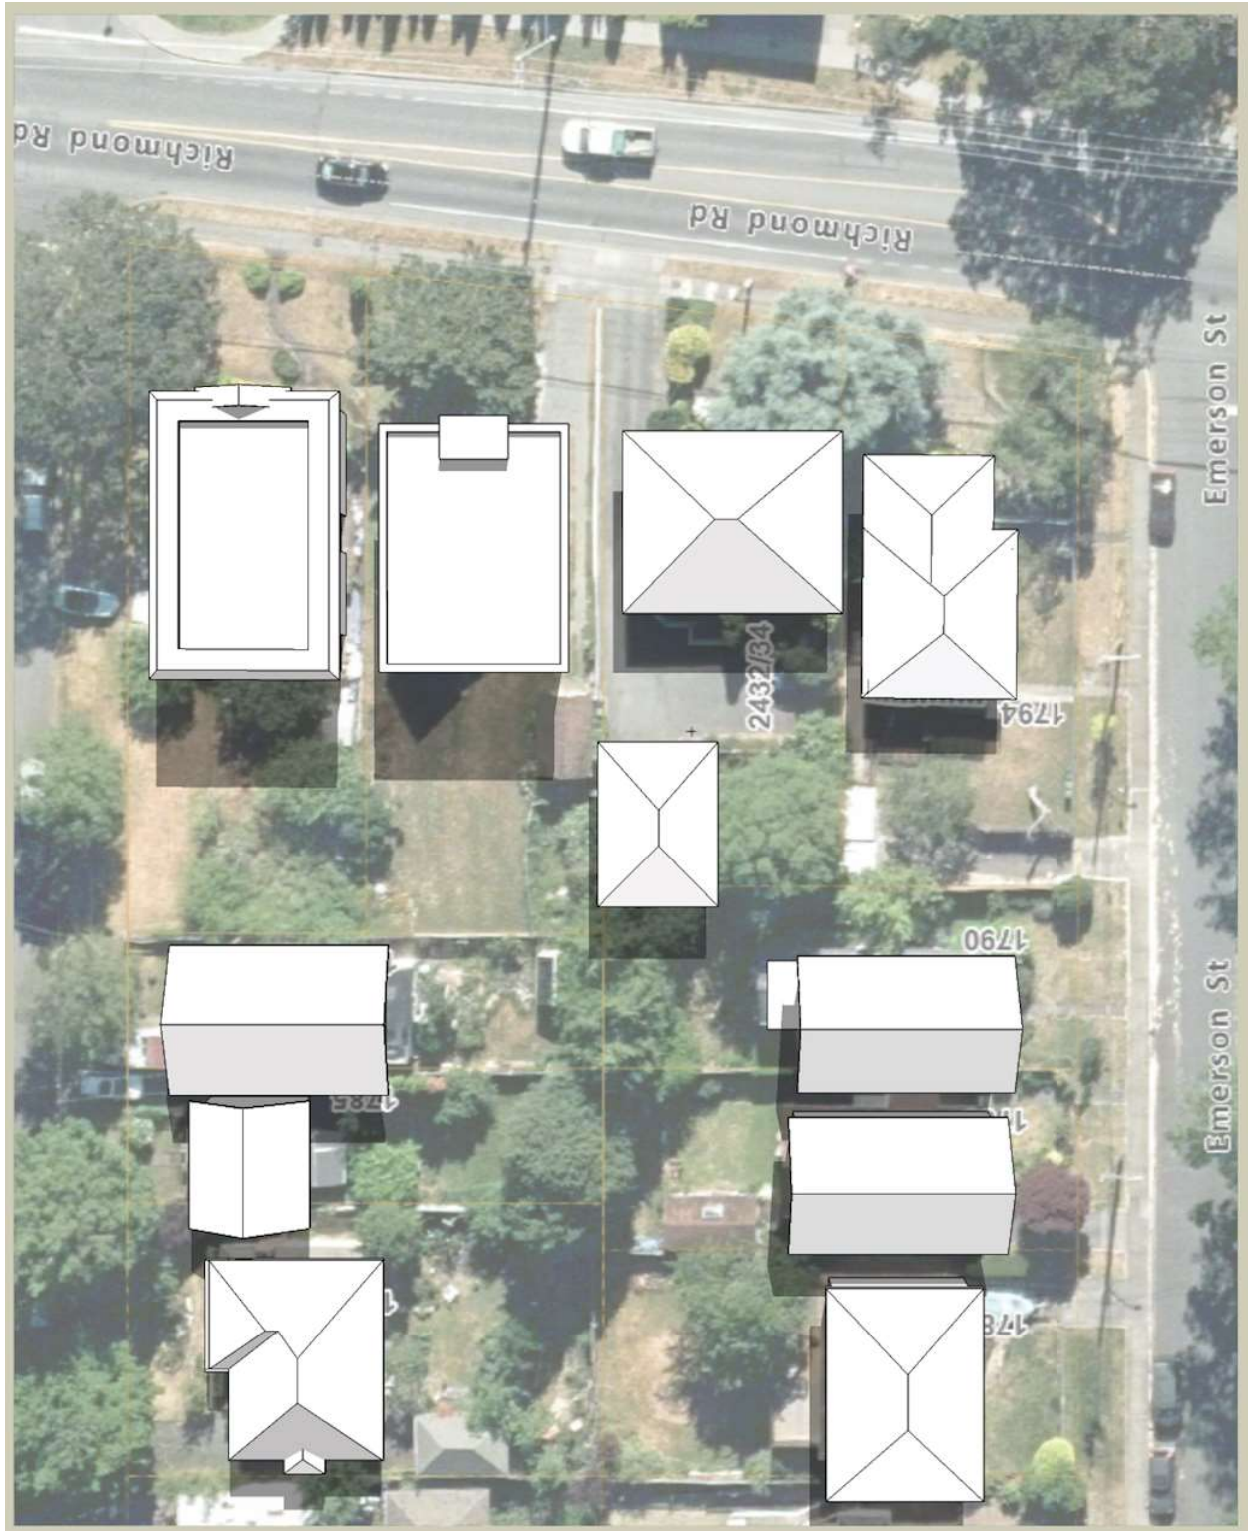

Joe Newell
 architect inc. 

2-101 Presley Place, Victoria BC, V9B0S4
 T (250) 382-4240 F (250) 382-5733
 www.joewellarchitect.com

Description:


Drawing(s): Shadow Study - Jun. 21 - 0800h

Project: 190821 - 2440&2448 Richmond Rd

Date: 2019.11.22

Scale: NTS

SS-07

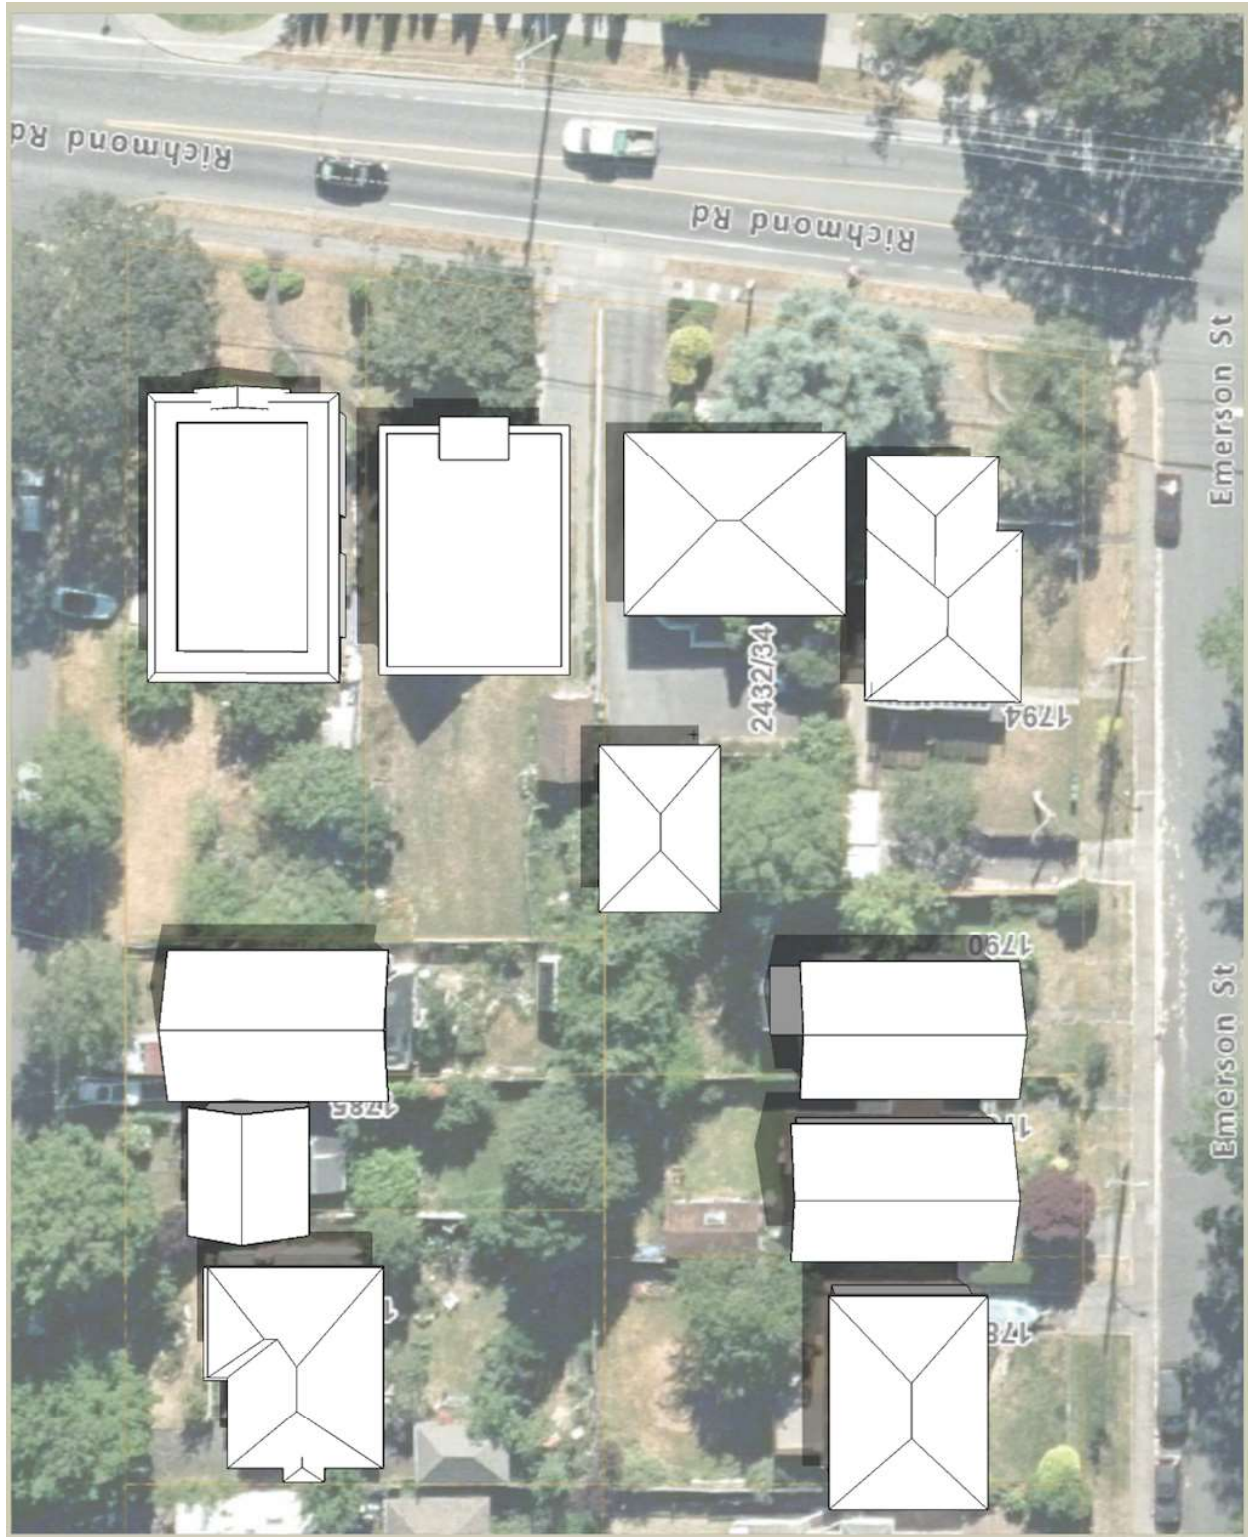

Joe Newell
architect inc. 

2-101 Presley Place, Victoria BC, V9B0S4
T (250) 382-4240 F (250) 382-5733
www.joewellarchitect.com

Description:


Drawing(s): Shadow Study - Jun. 21 - 1200h

Project: 190821 - 2440&2448 Richmond Rd

Date: 2019.11.22

Scale: NTS

SS-08

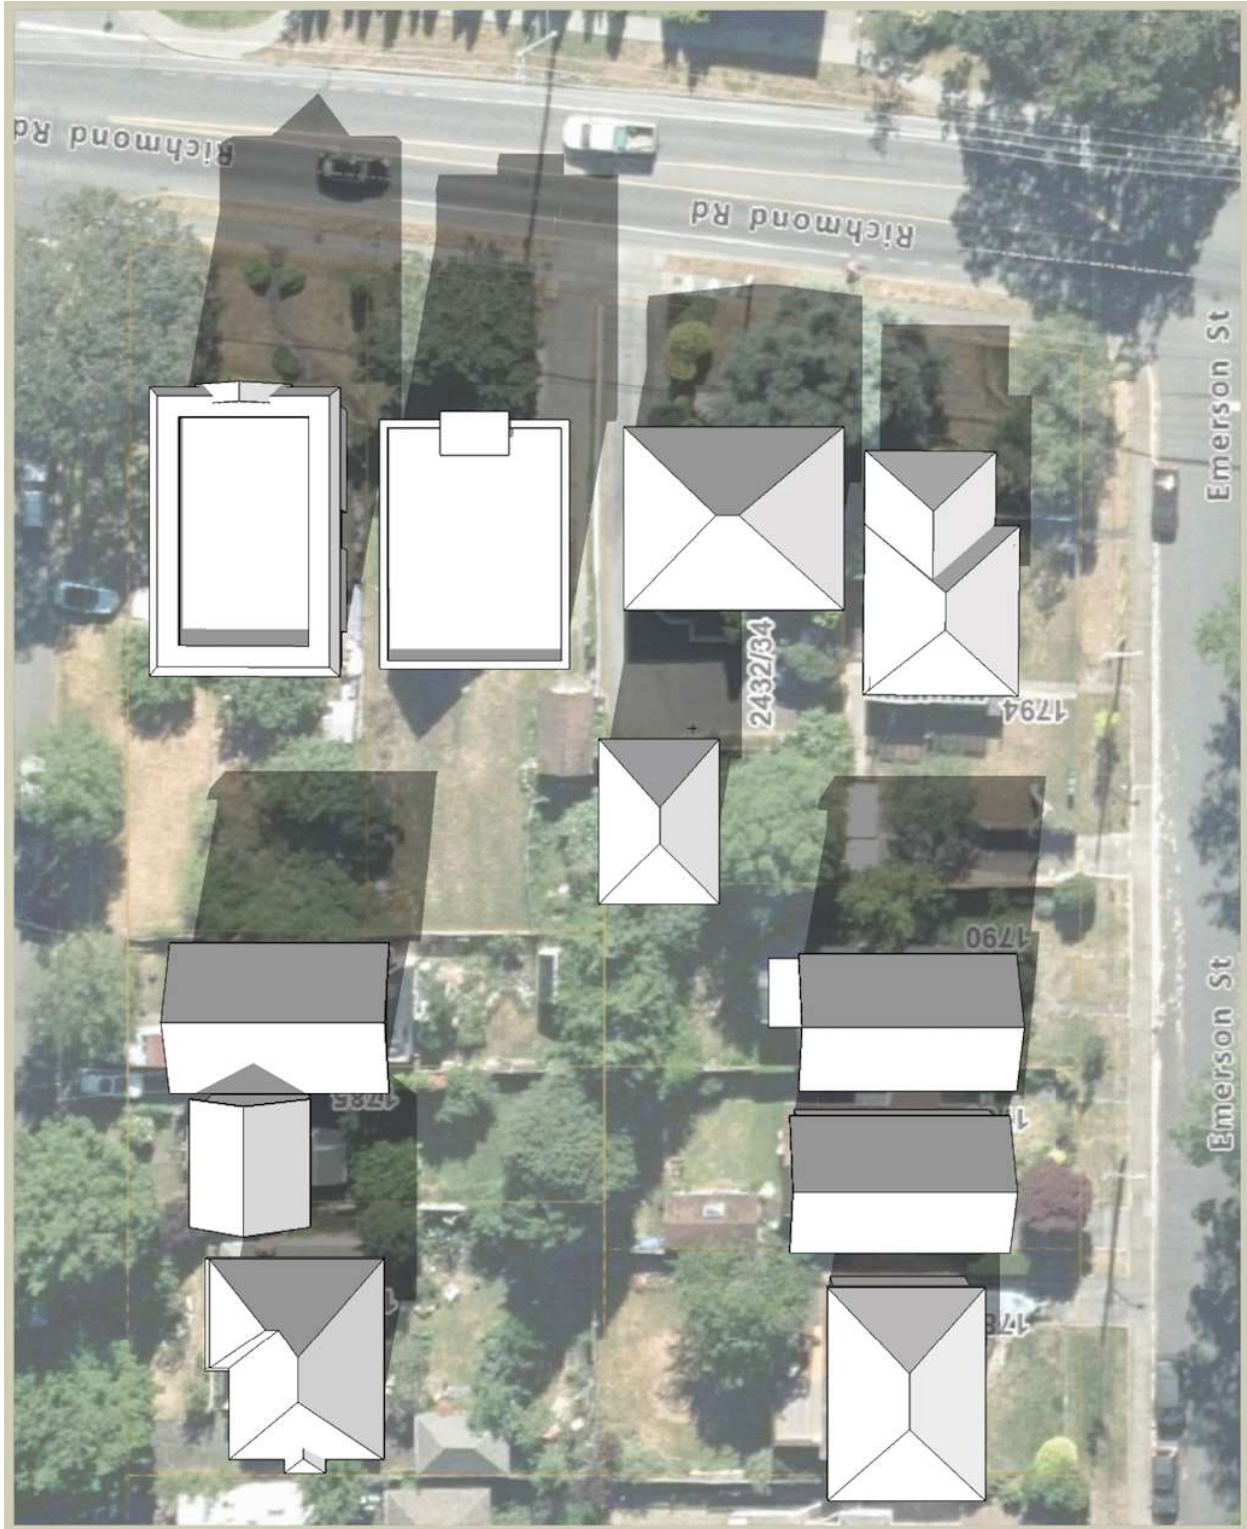

Joe Newell
architect inc. 

2-101 Presley Place, Victoria BC, V9B0S4
T (250) 382-4240 F (250) 382-5733
www.joewellarchitect.com

Description:

Drawing(s): Shadow Study - Jun. 21 - 1600h	
Project: 190821 - 2440&2448 Richmond Rd	
Date: 2019.11.22	SS-09
Scale: NTS	