




1 YATES & WHARF VIEW
SCALE =

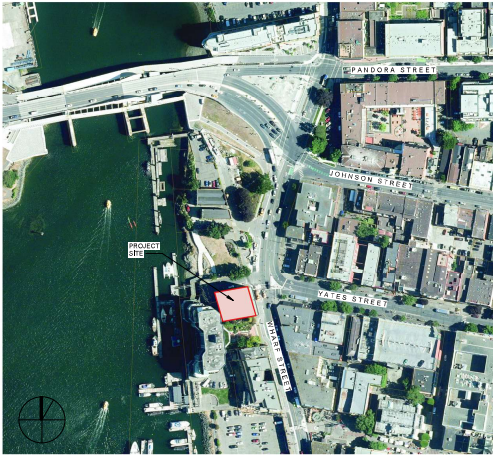

LOCATION PLAN
SCALE = 1 : 200



2 HARBOUR FACING PATIO VIEW
SCALE =

DRAWING LIST	
ARCHITECTURAL - HAP SET	
A000	COVER SHEET
A003	SITE PLAN & PROJECT DATA TABLE
A004	MATERIALS
A005	WHARF STREET FRONTAGE
A006	DOOR & WINDOW DETAILS
A103	LEVEL 3 - PROPOSED LAYOUT
A301	PROPOSED ELEVATIONS
A401	BUILDING SECTIONS & CONTEXT ELEVATION

PROJECT ADDRESS
1244 Wharf Street
Victoria, BC
V8W 1T8

LEGAL DESCRIPTION
Lot A, Lot 201 Victoria District, Plan
VIP86556 PID 027-882-853

OWNER

SALIENT (1244 WHARF)
LIMITED PARTNERSHIP
225-209 Carrall Street
Vancouver, BC
V6B 2J2


Contact:
Kristine Liu
klu@thesalientgroup.com

ARCHITECT

CASCADIA ARCHITECTS
101-804 Broughton Street
Victoria, BC
V8W 1E4
250.590.3226

Contacts:
Gregory Damant AIBC LEED AP
greg@cascadiaarchitects.ca

Peter Johannknecht AIBC LEED AP
peter@cascadiaarchitects.ca

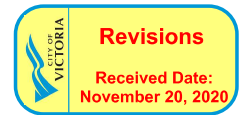

The Salient Group
1244 WHARF STREET
NOVEMBER 18, 2020

Project #	2011	Date	11/20/2020 7:16:39 AM
Sheet #	A000	Revision	3



CASCADIA ARCHITECTS INC.
101-804 Broughton Street
Victoria, BC V8W 1E4 Canada
250.590.3226
cascadiaarchitects.ca





PROJECT INFORMATION TABLE



RESIDENTIAL UNIT COUNT		
Number	Area	Department
401	30 m ²	BACHELOR
402	31 m ²	BACHELOR
403	34 m ²	BACHELOR
404	35 m ²	BACHELOR
405	29 m ²	BACHELOR
406	29 m ²	BACHELOR
407	35 m ²	BACHELOR
408	35 m ²	BACHELOR
409	33 m ²	BACHELOR
410	29 m ²	BACHELOR
411	22 m ²	BACHELOR
501	27 m ²	BACHELOR
502	32 m ²	BACHELOR
503	35 m ²	BACHELOR
504	35 m ²	BACHELOR
505	26 m ²	BACHELOR
506	29 m ²	BACHELOR
507	34 m ²	BACHELOR
508	36 m ²	BACHELOR
509	34 m ²	BACHELOR
510	31 m ²	BACHELOR
511	24 m ²	BACHELOR
Grand Total	4080 m ²	



Sheet Name: **SITE PLAN & PROJECT DATA TABLE**

	DATE	SEPT. 30, 202
1		
2		
Revision
EDT 4 2010

Sheet # **A002**



RESTORED TO HISTORIC FINISH AS PER CP HERITAGE FINISH SCHEDULE

- 1 EXISTING BRICK - PTD. DARK RED
FLAT FINISH



COLOUR - BM SENNA 2001-20

- 2 EXISTING BRICK - PTD. DARK
GREY FLAT FINISH



COLOUR - BM HADDINGTON GREY VC-15

- 3 EXISTING STONE (SPRINGING
BLOCKS, KEYSTONES, STRING
COURSES, BASE BLOCKS,
CORNICES) - EXISTING PAINT
FINISH STRIPPED



APPROXIMATED COLOUR




ARCHIVAL PHOTOGRAPH (AFTER 1986 ADDITION)

- 4 EXISTING & NEW WINDOW SASH &
FRAME - PTD. DARK GREEN
SEMI-GLOSS FINISH



COLOUR - BLACK WATCH GREEN

- 5 RESTORED SHEET METAL
CORNICE & PIEDMENT - PTD
FINISH TO MATCH HISTORIC
ELEMENT

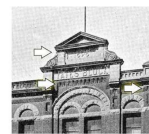

ARCHIVAL PHOTOGRAPH

- 6 EXISTING CAP FLASHING - PTD.
DARK GREEN SEMI-GLOSS FINISH



COLOUR - BM COMOX GREEN VC-19

PROPOSED MODERN FINISH

- 11 NEW METAL - DARK CORTEN
STYLE FINISH



COLOUR & TEXTURE

- 12 NEW & EXISTING TRANSPARENT
GLAZING



MULLIONS AND JOINTS FINISHED IN
NEW WINDOWS WITH MODERN
TREATMENT

1	Heritage Alteration Permit Rev 3	NOV 18, 2020
2	Heritage Alteration Permit Rev 1	SEP 30, 2020
3	Heritage Alteration Permit	SEP 30, 2020

NO.	DESCRIPTION	DATE
-----	-------------	------



CASCADIA ARCHITECTS INC.

Copyright reserves these drawings and the design contained therein or which may be referred to herein for use and all other rights in the material property of Cascadia Architects Inc. Cascadia Architects Inc. is the copyright and ownership in these drawings, which cannot be copied or altered in any way without the express written consent of Cascadia Architects.

Project	1244 WHARF STREET	
	The Silient Group	
	1244 Wharf Street	
Sheet Name	MATERIALS	
Date	NOVEMBER 18, 2020	
Scale	1 : 20	Project #
Revision	NOV 18, 2020	2011
Sheet #	A004	

11/20/2020 7:16:56 AM




- 6/7 RETAIN EXISTING HISTORIC WINDOWS
- 5 PRESERVE MAIN ENTRY/DOOR AND REPAIR AS REQUIRED
- 4 RETAIN EXISTING HISTORIC WINDOW
- 3 NEW RESTAURANT/ BAR ENTRANCE (MODERN STEEL FRAME, DOUBLE DOOR & RESTORED 1896 TRANSOM & WOOD FRAME)
- 2 NEW RESTAURANT/ BAR ENTRANCE (MODERN STEEL FRAME, DOUBLE DOOR & RESTORED 1896 TRANSOM & WOOD FRAME)
- 1 RESTORE HISTORIC 1896 OPENING & WINDOW (MATCH HISTORIC STYLE AND FINISH)



1	Heritage Alteration Permit Rev 3	NOV 18, 2020
2	Heritage Alteration Permit Rev 1	SEP 30, 2020
NO.	DESCRIPTION	DATE




Project		
1244 WHARF STREET		
The Silent Group 1244 Wharf Street		
Sheet Name		
WHARF STREET FRONTAGE		
Date		
NOVEMBER 18, 2020		
Scale	Project #	2011
Revision	NOV 18, 2020	3
Sheet #	A005	

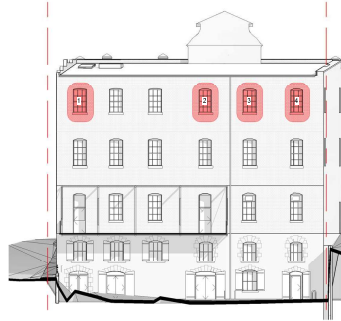

5 WEST ELEVATION - NEW WINDOW REFERENCE
SCALE = 1 : 200



1)

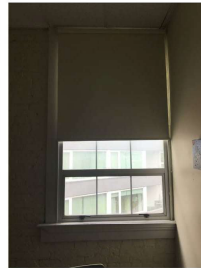


2)



3) & 4)

- Existing openings fully occupied by mechanical equipment
- Existing mechanical room location (interior photograph not feasible)

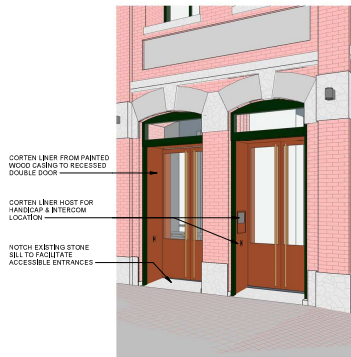


4 WHARF STREET DOOR DETAIL PERSPECTIVE
SCALE =



3 BALCONY DOOR DETAIL PERSPECTIVE
SCALE =



1 WHARF STREET DOOR DETAIL ELEVATION
SCALE = 1 : 50

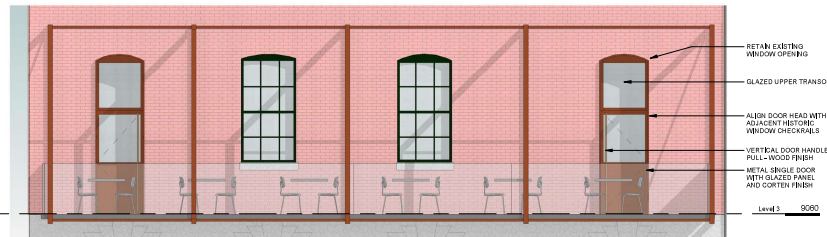

2 BALCONY DOOR DETAIL ELEVATION
SCALE = 1 : 50

NO.	DESCRIPTION	DATE
-----	-------------	------




Copyright reserves these drawings and the design contained therein or which may be incorporated therein and all other content the exclusive property of Cascadia Architects Inc. Cascadia Architects holds the copyright and ownership in the drawings, which cannot be copied or altered in any way without the express written consent of Cascadia Architects.

Project	
1244 WHARF STREET	
The Silent Group 1244 Wharf Street	
Sheet Name	DOOR & WINDOW DETAILS
Date	NOVEMBER 18, 2020
Scale	As indicated
Project #	2011
Revision	NOV 18, 2020 3
Sheet #	A006

DRAFT

11/20/2020 7:17:40 AM

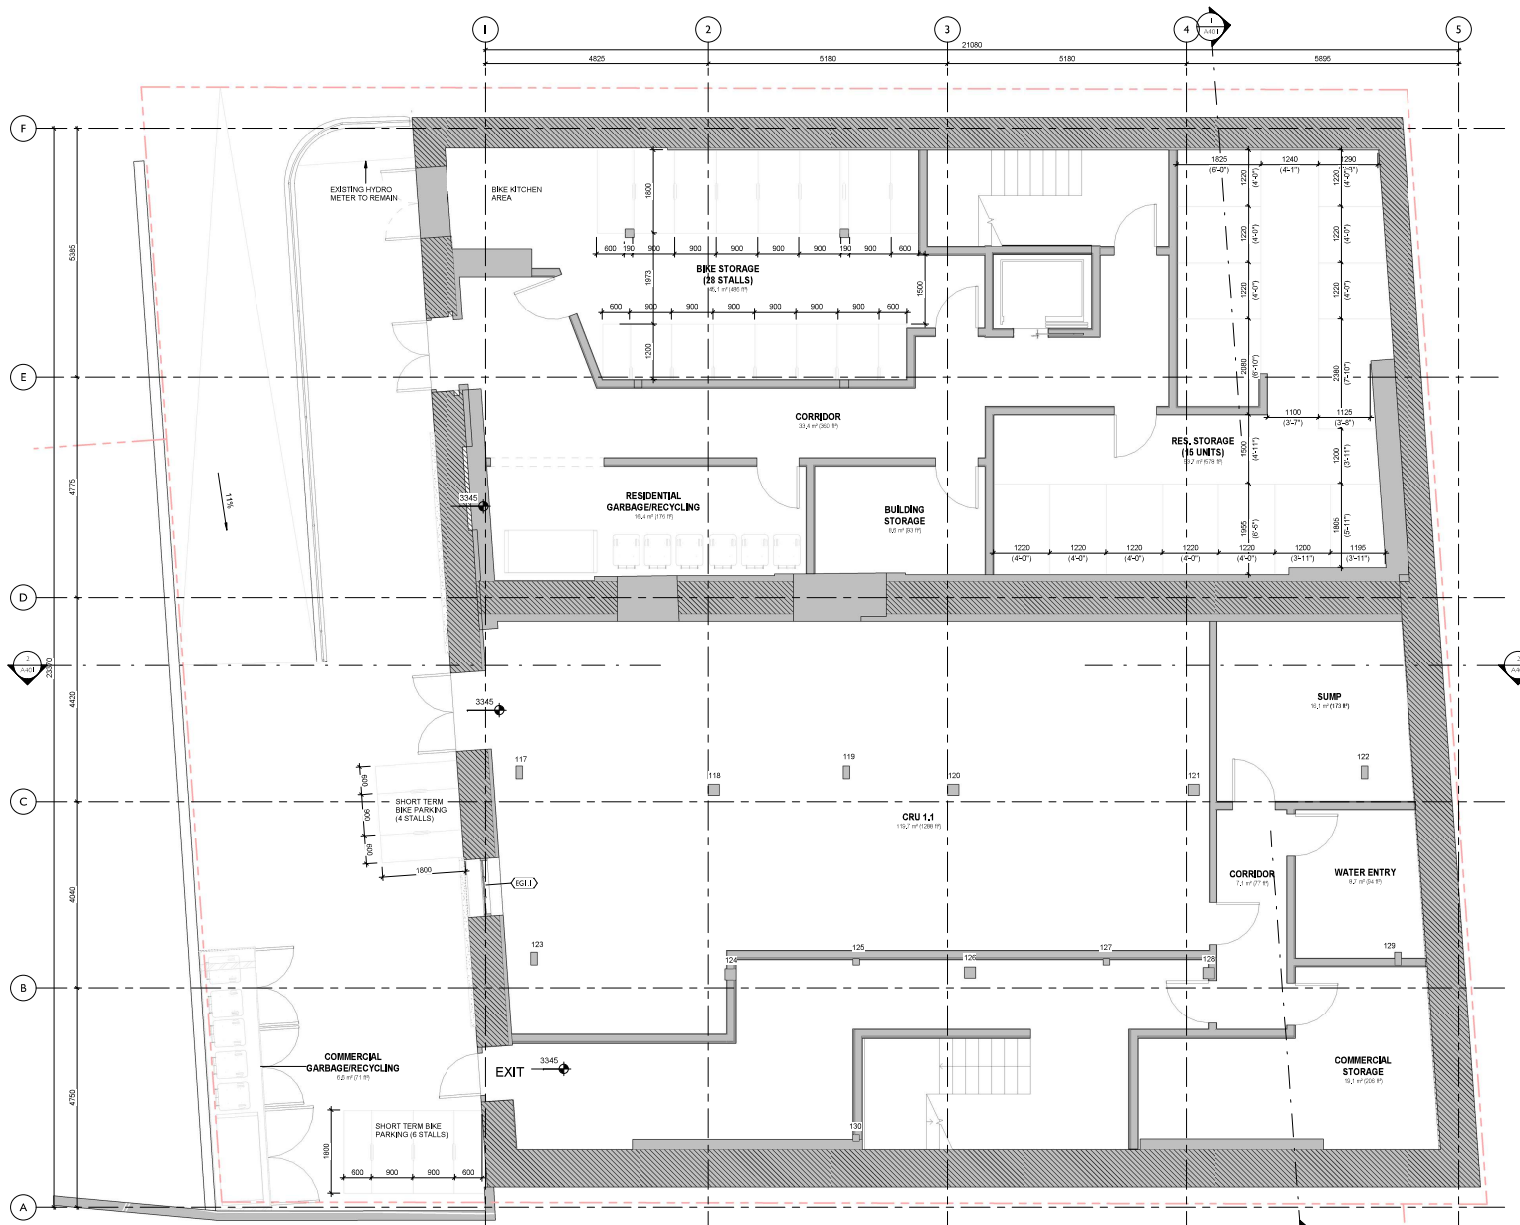

TOTAL FLOOR AREA EXCLUDING BIKE PARKING & ELEVATOR SHAFT = 373.8m²
(NOT COUNTED TOWARDS FSR)


History / Revision / Detail			SEP 4, 2020
NO.	DESCRIPTION	DATE	



Copyright reserved. These drawings and the design contained therein or which may be referred to herein for use and all other matters the exclusive property of Cascadia Architects Inc. Cascadia Architects holds the copyright and ownership in these drawings, which cannot be copied or altered in any manner without the express written consent of Cascadia Architects.

Project		1244 WHARF STREET	
		The Silent Group	
		1244 Wharf Street	
Sheet Name		LEVEL I - PROPOSED LAYOUT	
Date		SEPT. 30, 2020	
Scale	I : 50	Project #	2011
Revision	SEPT. 4, 2020	Sheet #	A101

9/29/2020 14:02:33 PM

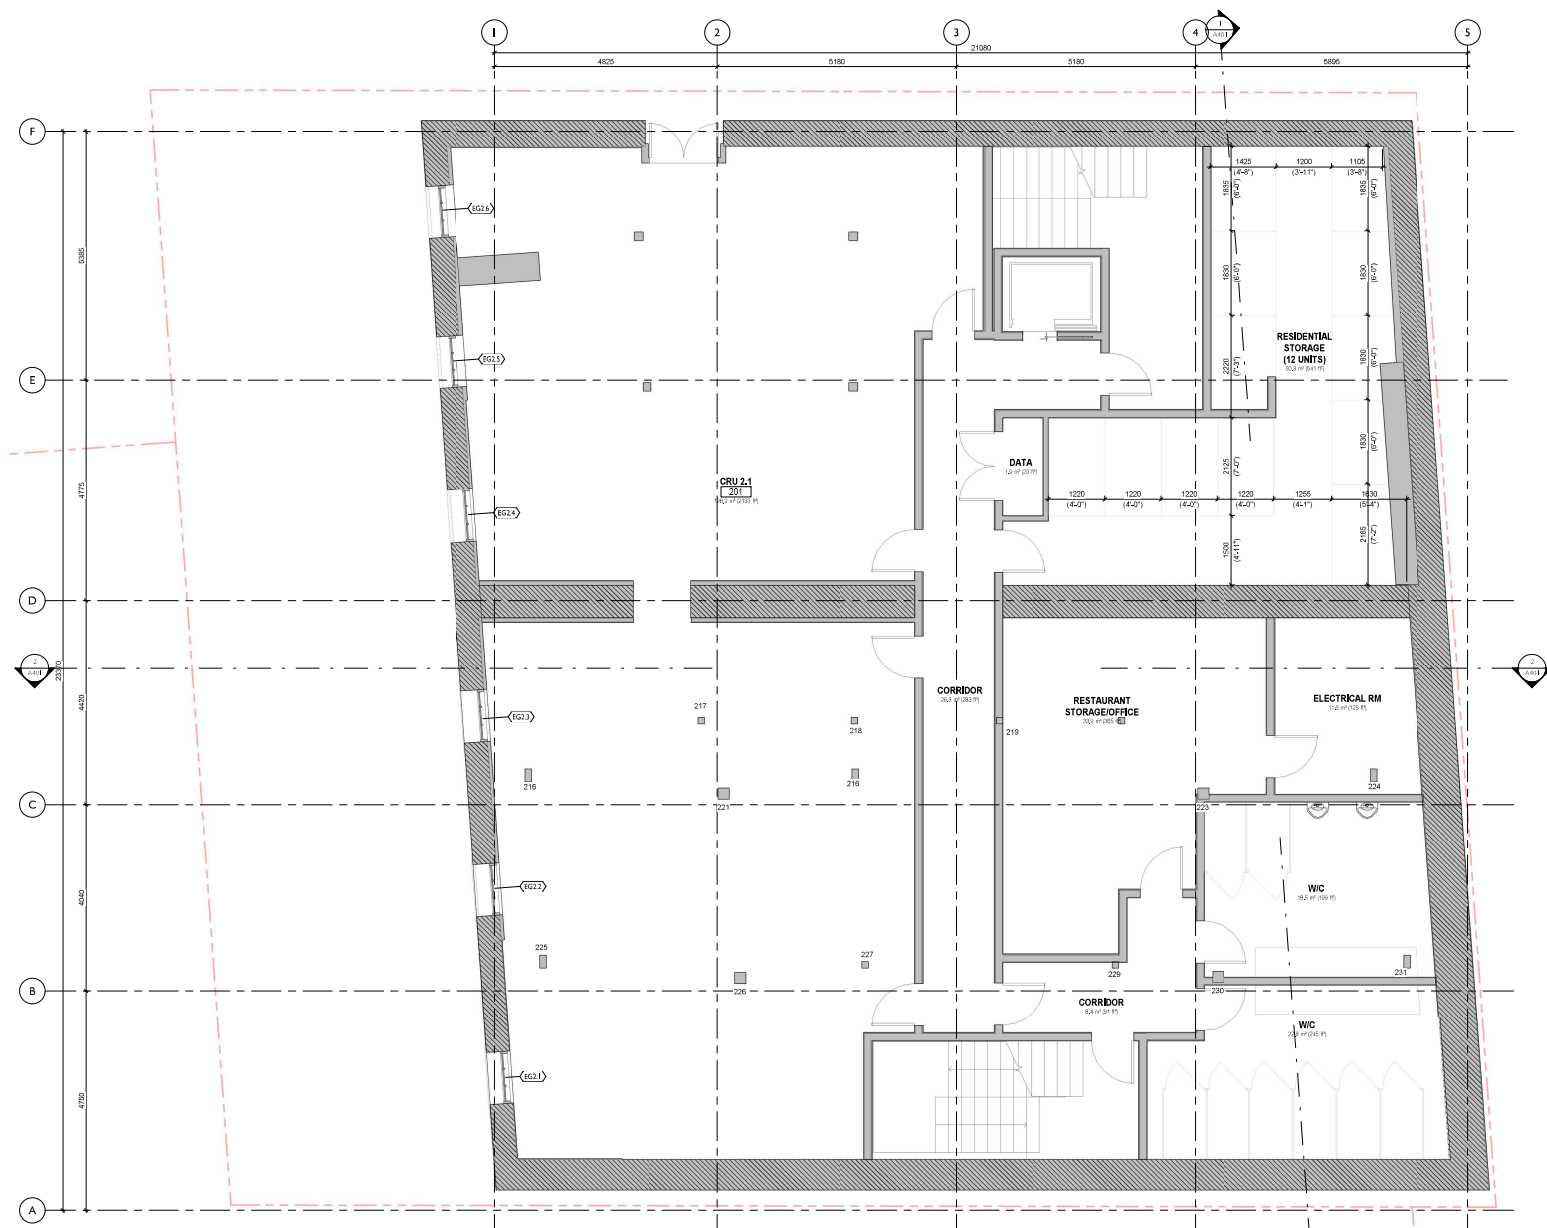

TOTAL FLOOR AREA EXCLUDING ELEVATOR SHAFT = 436.5m²
(NOT COUNTED TOWARDS FSR)


NO.	REVISION / DESCRIPTION / REVISION	DATE
1	SEPT. 4, 2020	



Copyright reserves these drawings and the design contained therein or which may be used hereafter for any and all purposes without the express written consent of Cascadia Architects.

Project	
1244 WHARF STREET	
The Silbert Group	
1244 Wharf Street	
Sheet Name	
LEVEL 2 - PROPOSED LAYOUT	
Date	
SEPT. 30, 2020	
Scale	Project #
1:50	2011
Revision	Sheet #
SEPT. 4, 2020	A102

9/30/2020 14:02:38 PM

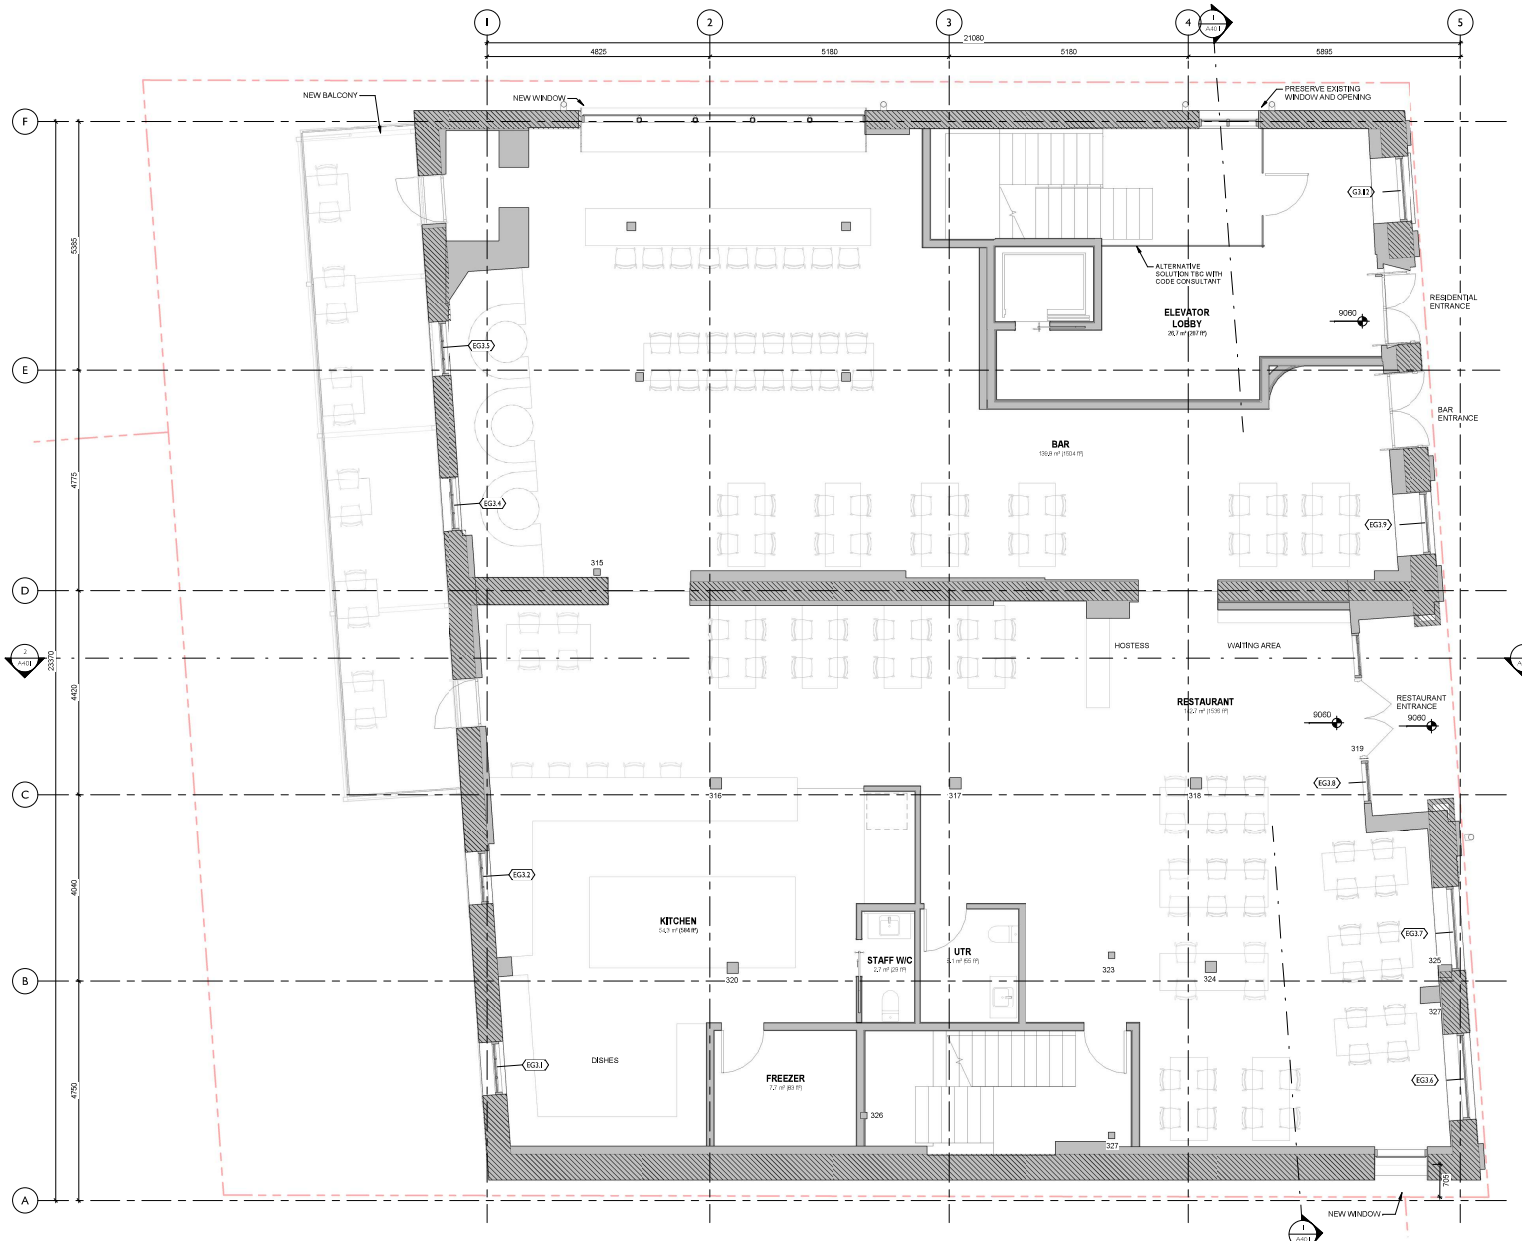

TOTAL FLOOR AREA EXCLUDING ELEVATOR SHAFT = 434.4m²

NO.	DESCRIPTION	DATE
1	Heritage Alteration Permit Rev. 2	02/10/18, 2020
2	Heritage Alteration Permit	07/11/18, 2020

CASCADIA ARCHITECTS INC.

Copyright reserves these drawings and the design contained therein or which may be referred to herein for use and as such shall remain the intellectual property of Cascadia Architects Inc. Cascadia Architects Inc. holds the copyright and ownership in the drawings, which cannot be copied or altered in any manner without the express written consent of Cascadia Architects.

Project	
1244 WHARF STREET	
The Silbert Group 1244 Wharf Street	
Sheet Name	
LEVEL 3 - PROPOSED LAYOUT	
Date	
NOVEMBER 18, 2020	
Scale	Project #
1 : 50	2011
Revision	3
NOV. 18, 2020	
Sheet #	
A103	

9/29/2020 9:02:55 PM




- ① EXISTING BRICK - PTD, DARK RED PLAT FINISH
- ② EXISTING BRICK - PTD, DARK GREEN GLAZI FINISH
- ③ EXISTING UNPAINTED BRICK - RETAINED
- ④ EXISTING STUCCO RAUBSCREEN - TO BE REPAIRED AS REQUIRED
- ⑤ EXISTING STONE (SPRINGBROOK BLOCK, KEYSTONE'S STRONG CORNICES, BASE BLOCKS, CORNICES) - EXISTING PANTH SLIT STRIPPED
- ⑥ EXISTING + NEW WINDOW SASH & FRAME - PTD, DARK GREEN SEMI-GLOSS FINISH
- ⑦ EXISTING FIRE SHUTTERS - RETAINED
- ⑧ RESTORED SHEET METAL CORNICE + PENDENT - PTD, FINISH TO MATCH HISTORIC ELEMENT
- ⑨ EXISTING CAP FLASHING - PTD, DARK GREEN SEMI-GLOSS FINISH
- ⑩ EXISTING STONE ASHLAR FOUNDATION - RETAINED
- ⑪ NEW METAL - DARK CORTEN STYLE FINISH
- ⑫ NEW + EXISTING TRANSPARENT

3	Heritage Alteration Permit Rev 2	NOV. 18, 2020
2	Heritage Alteration Permit Rev 1	SEPT. 30, 2020
1	Heritage Alteration Permit	SEPT. 4, 2020
NO.	DESCRIPTION	DATE




Copyright reserved. These drawings and the design contained therein or which may be inferred therefrom are, and shall remain, the exclusive property of Cascadia Architects Inc. Cascadia Architects holds the copyright and ownership in the said drawings, which can not be used for any purpose without the express written consent of Cascadia Architects.


Project		1244 WHARF STREET	
		The Sallent Group 1244 Wharf Street	
Sheet Name			
PROPOSED ELEVATIONS			
Date			
NOVEMBER 18, 2020			
Scale		Project #	
As indicated		2011	
		Revision NOV 18, 2020 	
		Sheet #	
		A301	

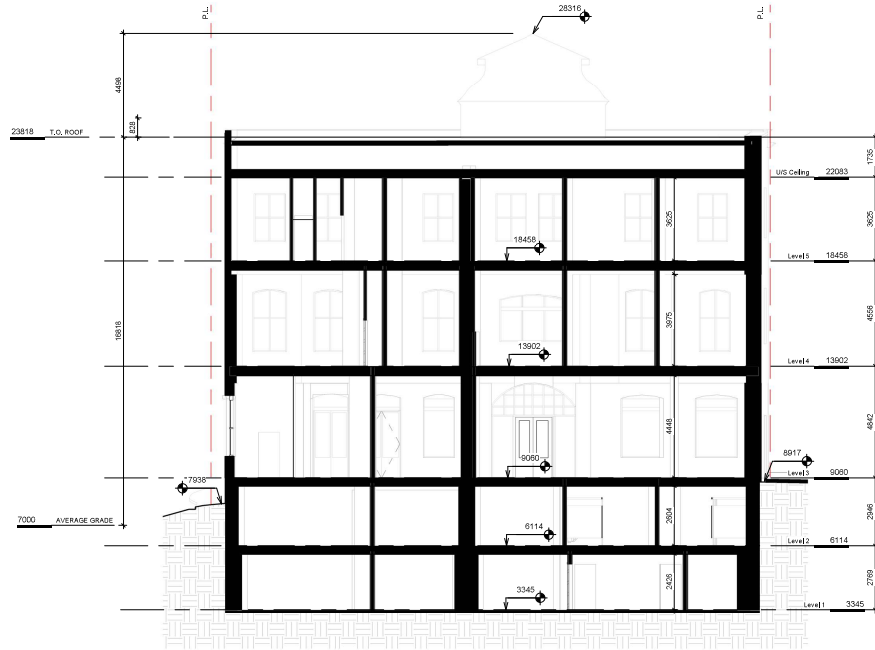

① BUILDING SECTION 1
SCALE = 1 : 100

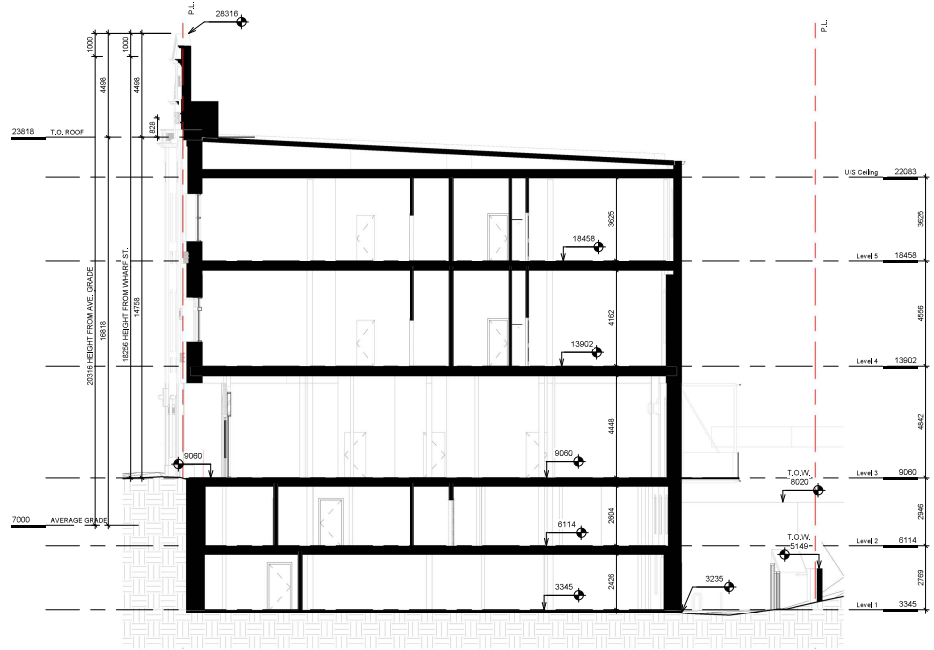

② BUILDING SECTION 2
SCALE = 1 : 100

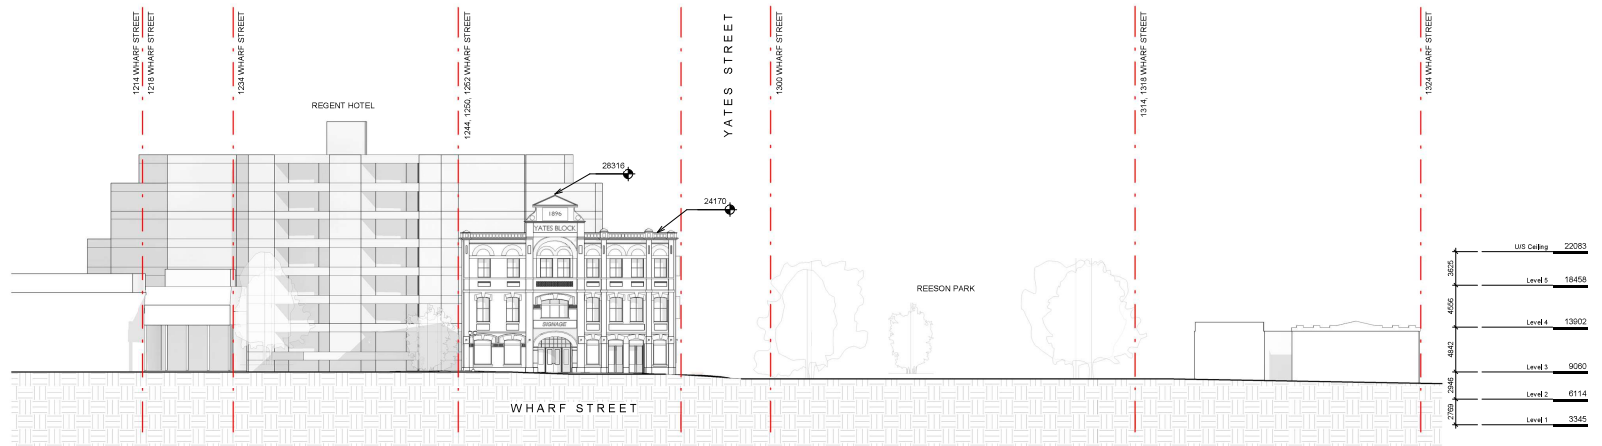

③ CONTEXT ELEVATION
SCALE = 1 : 250

1.	Heritage Alteration Permit Rev. 3	NOV. 18, 2020
2.	Heritage Alteration Permit Rev. 1	SEP. 30, 2020
3.	Heritage Alteration Permit	SEP. 14, 2020
NO.	DESCRIPTION	DATE



Copyright reserved. These drawings and the design contained therein or which they are referred to herein are and shall remain the exclusive property of Cascadia Architects Inc. Cascadia Architects holds the copyright and ownership in these drawings, which cannot be copied or altered in any way without the express written consent of Cascadia Architects.

Project	1244 WHARF STREET	
	The Silent Group	
	1244 Wharf Street	
Sheet Name	BUILDING SECTIONS & CONTEXT ELEVATION	
Date	NOVEMBER 18, 2020	
Scale	As Indicated	Project # 2011
Revision	NOV. 18, 2020	3
Sheet #	A401	

11/20/2020 7:18:57 AM