

ATTACHMENT A – Location of Permit Area



Figure 1: Shows the proposed location of the Community Care Tent.

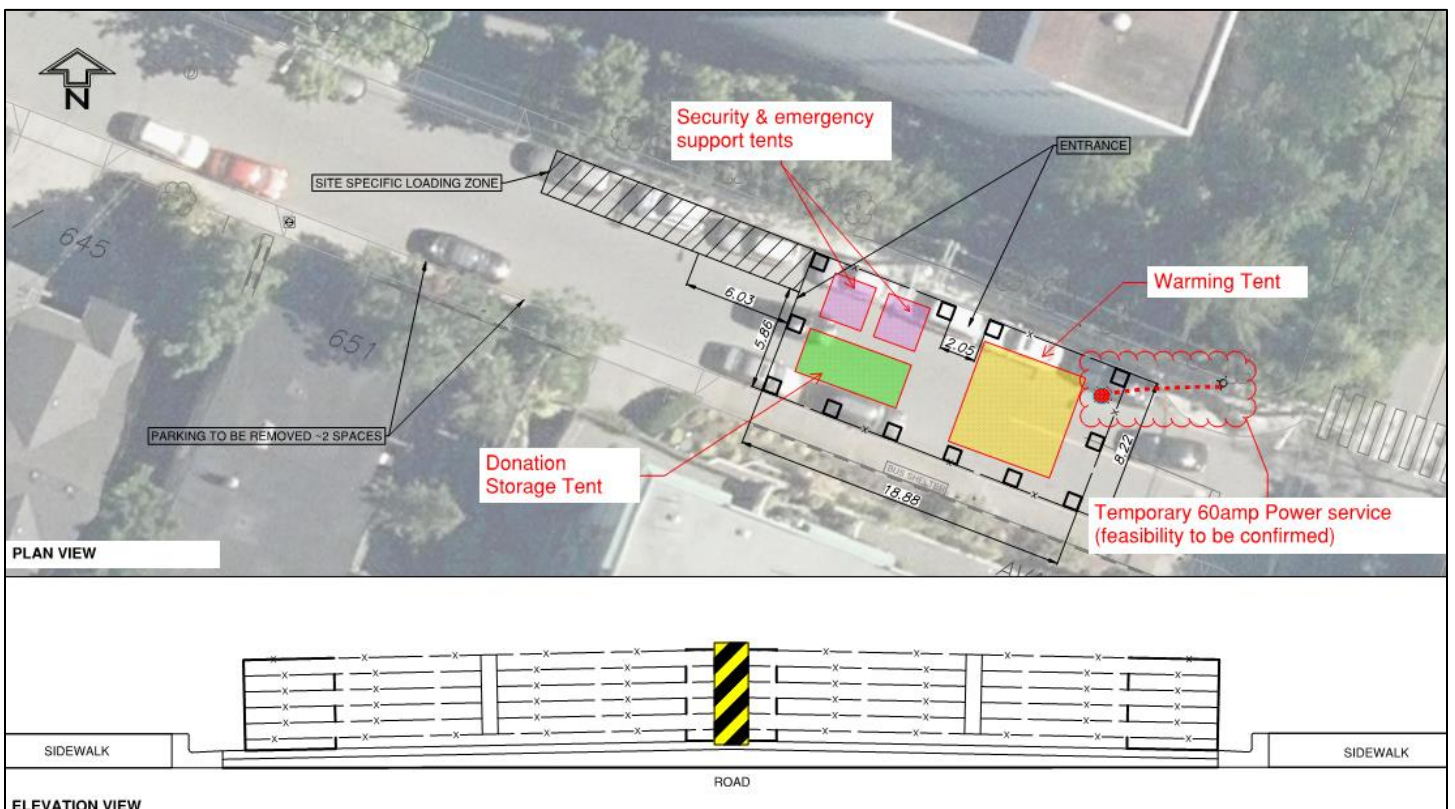


Figure 2: Outlines the proposed layout and fence design of the permit area.