



Property Line

Fence Line - Old

Fence Line - New

G = Gate



Revisions

Received Date:  
February 1, 2021













RENDERING

RENDERING

RENDERING






RENDERING


RENDERING

RENDERING

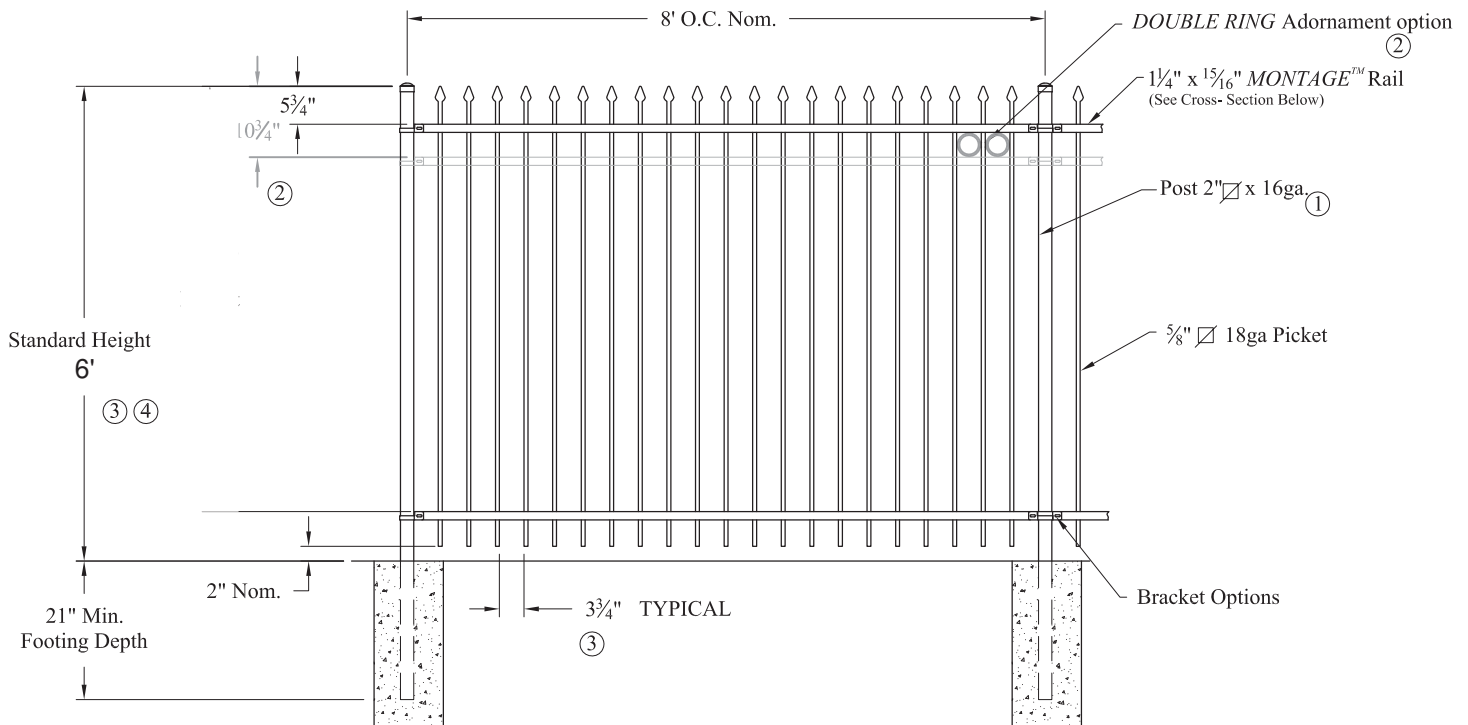

**NOTES:**



- 1.) Post size depends on fence height and wind loads. See *MONTAGE™* specifications for post sizing chart.
- 2.) Third rail required for *Double Rings*.
- 3.) Available in 3" air space and/or Flush Bottom on most heights.
- 4.) Three rails required for 6' tall.

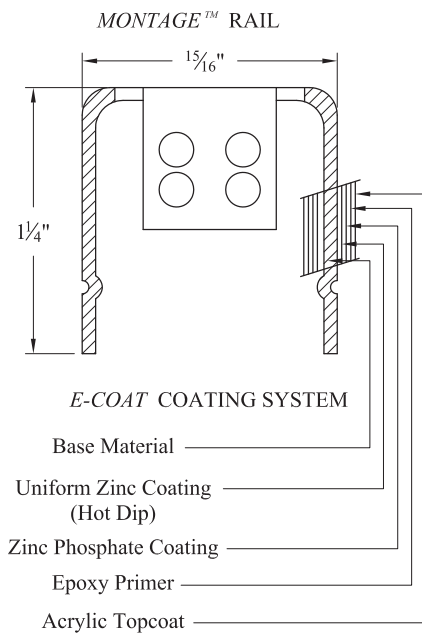

**RAKING DIRECTIONAL ARROW**  
Welded panel can be raked 45" over 8' with arrow pointing down grade.

**PROFUSION™ WELDING PROCESS**

No exposed welds,  
Good Neighbor profile - Same appearance on both sides

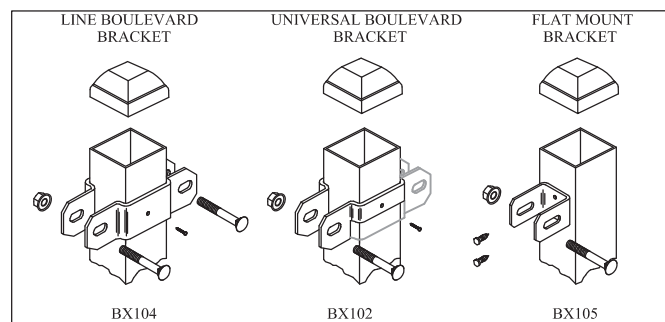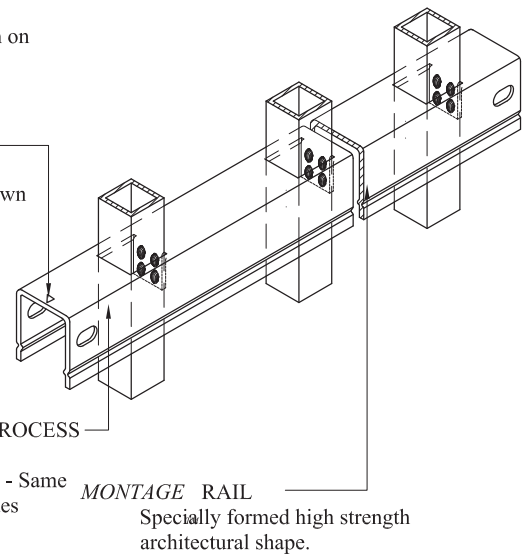

**RESIDENTIAL WELDED STEEL PANEL**  
**PRE-ASSEMBLED**

Title: **MONTAGE CLASSIC 2/3-RAIL**

DR: CI SH . 1 of 1 SCALE: DO NOT SCALE

CK: ME Date 7-19-11 REV: c



**AMERISTAR®**

1555 N. Mingo  
Tulsa, OK 74116  
1-888-333-3422  
www.ameristarfence.com

Values shown are nominal and not to be used for installation purposes. See product specification for installation requirements.

RCISO





City Tree  
(Left)

Trunk to grass  
>3 Feet

Fence line



**City Tree  
(Right)** →

**Fence line**


**Property line** ↓

TRAYLOR'S CORNER CIP

SP  
V15  
3192





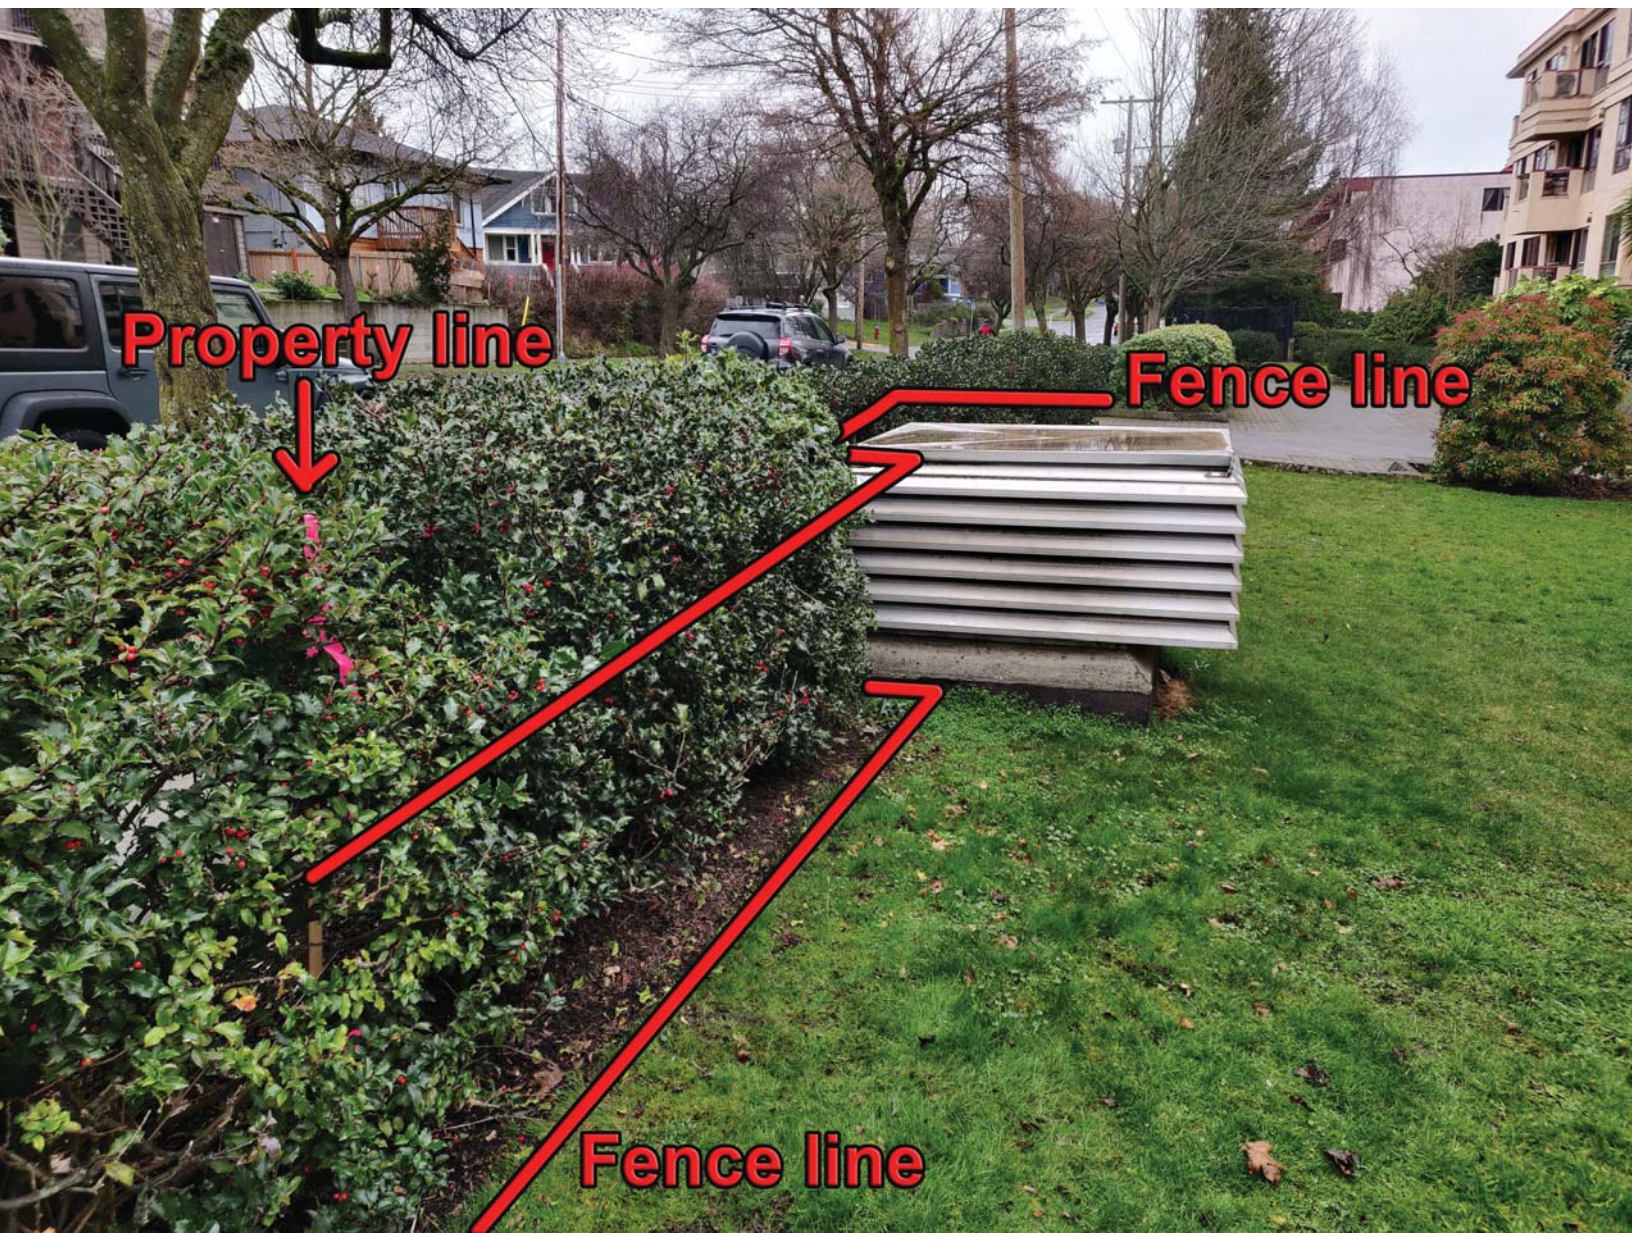

**Property line**



**Fence line**



**Fence line**









545



PASSENGER DROP  
OFF ONLY

**3 MINUTE  
MAXIMUM**

VIOLATORS WILL  
BE TOWED.

NOTICE  
ALL VEHICLES IMPOUNDED  
AT OWNER'S RISK  
ALLIED  
875 N. 10TH AVE. SUITE 100  
DENVER, CO 80202



Start  
of  
Fence







## Fire Department Connections









**City Tree  
(Right)** →

**Fence line**


**Property line** ↓

TRAYES - CURVE C/P

SP  
V15  
3192





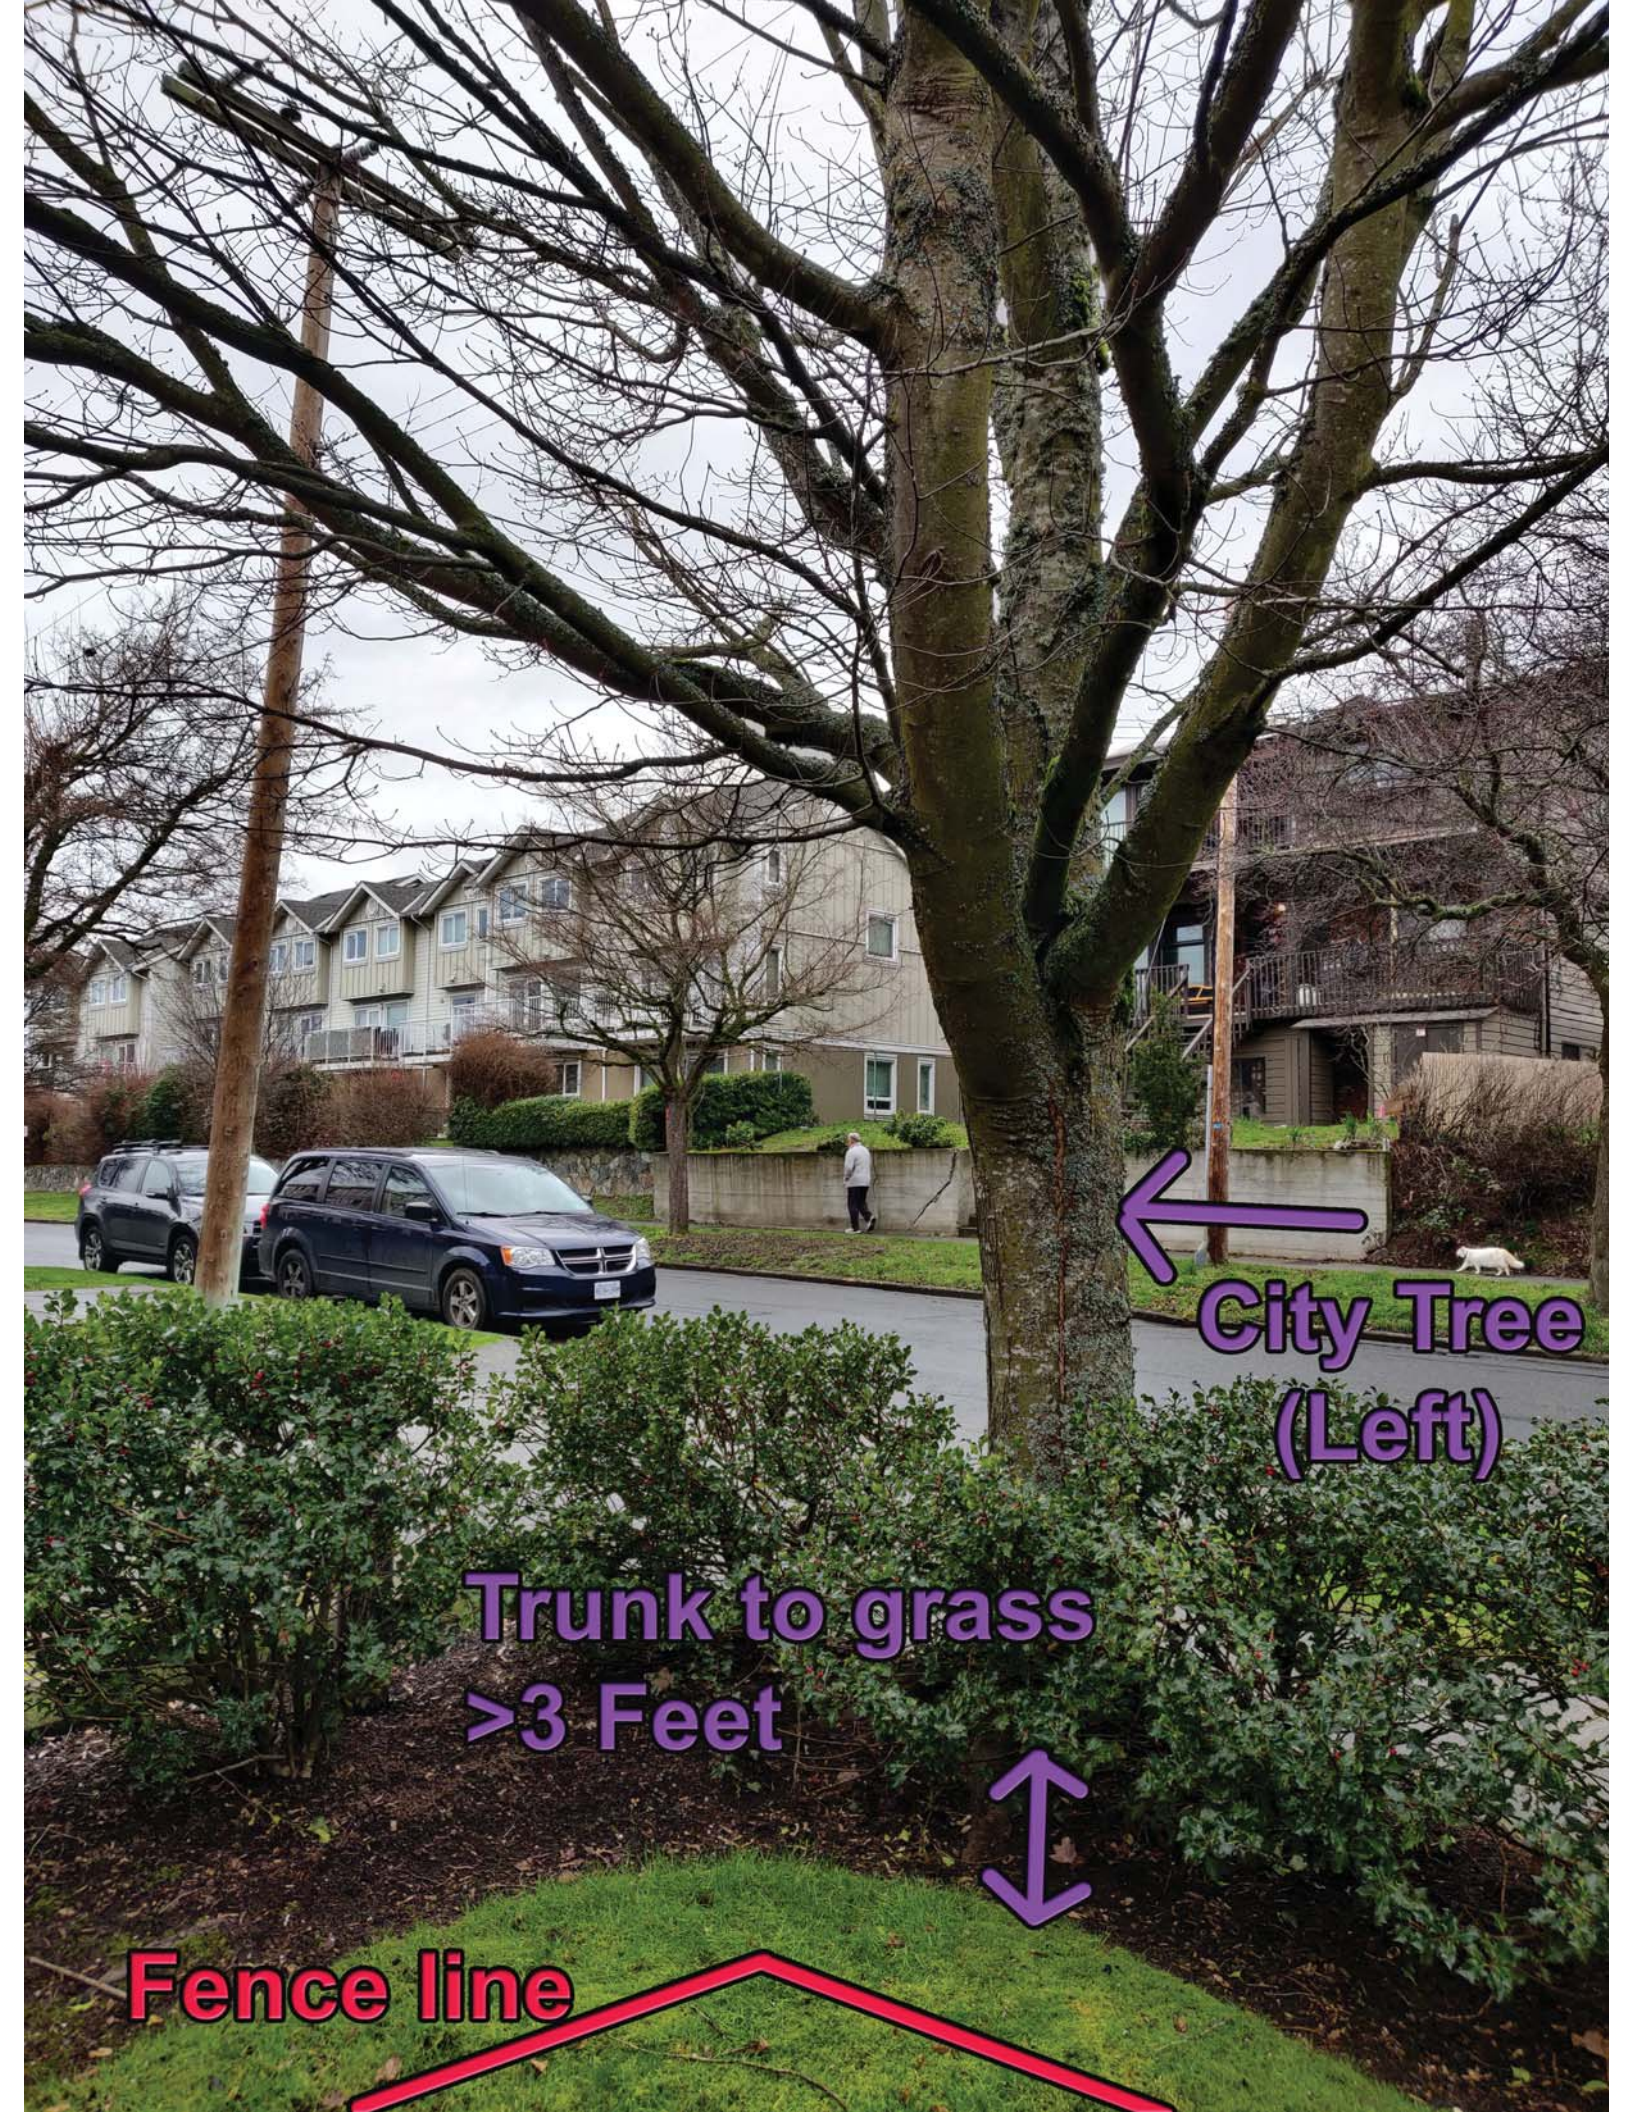

City Tree  
(Left)

Trunk to grass  
>3 Feet



Fence line





**Fence  
line**

**City Tree  
(Left)**

**Property line**