



---

# Rezoning Application for 1900 Richmond Road



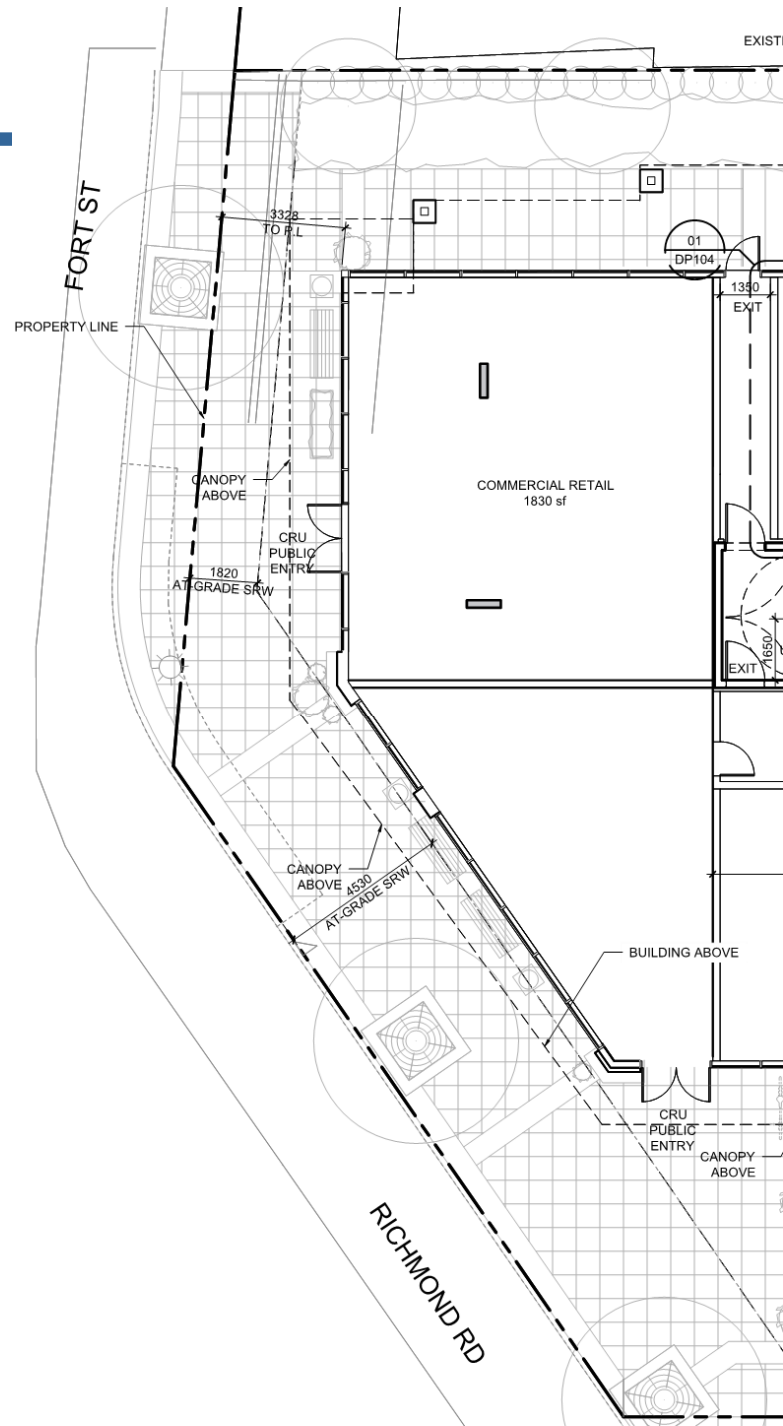

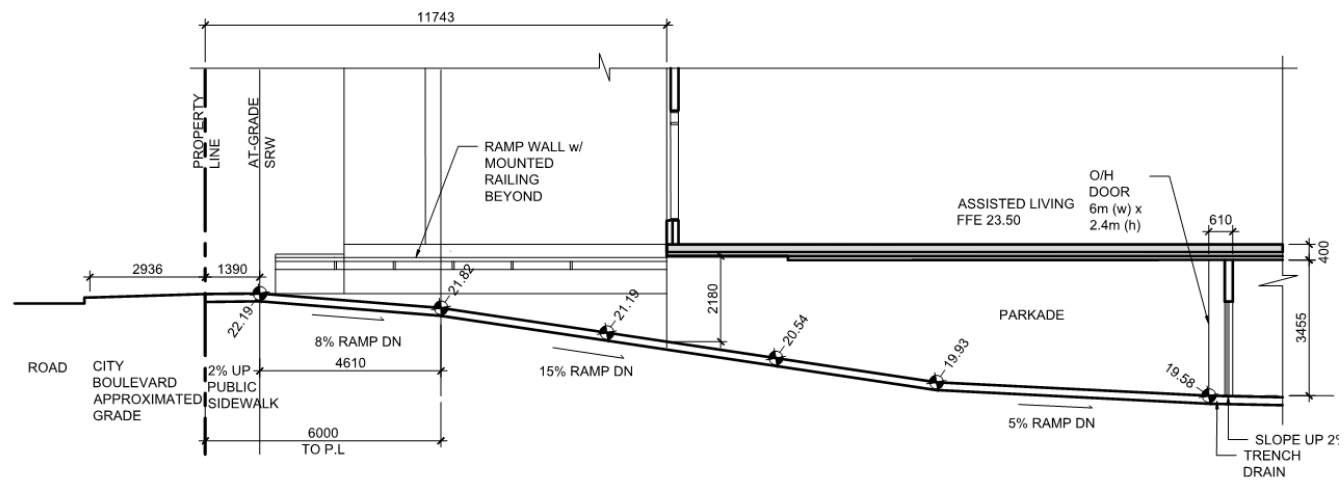

01  
DP401

**PARKADE RAMP SECTION**

1:100