


Revisions
Received Date:
January 28, 2022

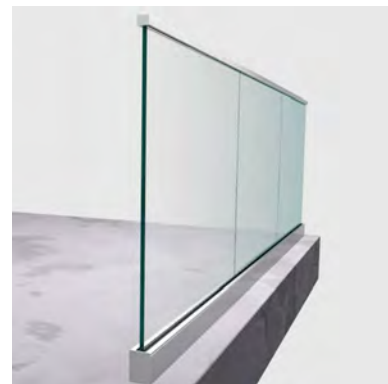

Tempered and Laminated Structural Glass Guardrail w/ Anodized Aluminum Cap Rail



Three Dimensional Backlit Address Signage



Window Wall System w/ Low E Insulated Glass & Coloured Film



Painted Metal Gates, Trellis, Guards & Fencing



Wood Door with View Lite



Rainscreen Curtainwall Panel System - Dark Gray Stone Texture



Black Zinc Louvres




Rainscreen Curtainwall Panel System - White Stone Texture



Rainscreen Curtainwall Panel System - Light Gray Stone Texture




Black Zinc Flashing

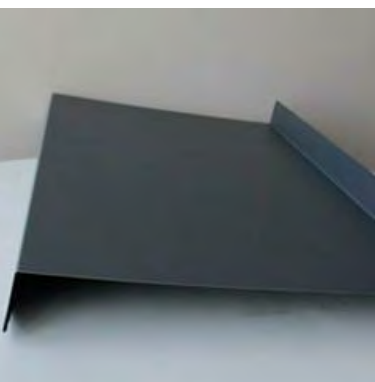

Low E Insulated windows / bypass sliders



Rainscreen Curtainwall Panel System - Dark Gray Stone Texture

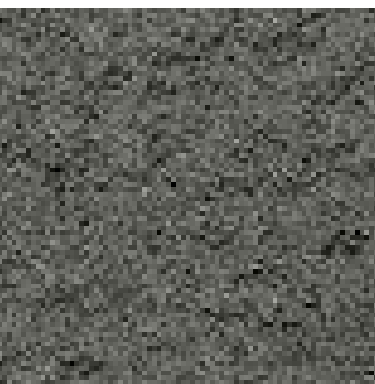

Feature Green Wall on PTD Metal Structure



Architectural Exposed Concrete Benches/Planters



22-01-27	Issued for DP Revisions 4
21-05-04	Issued for DP Revisions 3
20-08-12	Issued for DP Revisions 2
20-01-08	Issued for DP Revisions 1
19-10-02	Issued for DP

Plot Date	21-12-20	Drawing File	
Drawn By	RCI	Checked By	ADM
Scale	As indicated	Project Number	1922

NOTE: All dimensions are shown in millimeters.

View St. Residential

937 View Street

Site Contents Materials




A109

dHKarchitects
Victoria
977 Fort Street
Nanaimo
102-5190 Dublin Way
V8V 3K3
V9T 0H2
T 1-250-658-3367
T 1-250-585-5810


COPYRIGHT RESERVED. THESE PLANS AND DESIGNS ARE AND AT ALL TIMES REMAIN THE PROPERTY OF dHkA ARCHITECTS TO BE USED FOR THE PROJECT SHOWN AND MAY NOT BE REPRODUCED WITHOUT WRITTEN CONSENT




1 Perspective Render - Looking Southeast
A110 SCALE: 1 : 1

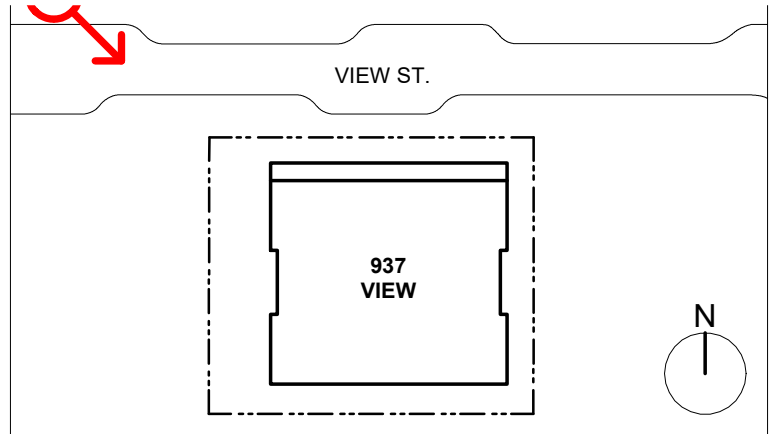

2 Perspective Rendering - Crosswalk
A110 SCALE: 1 : 1

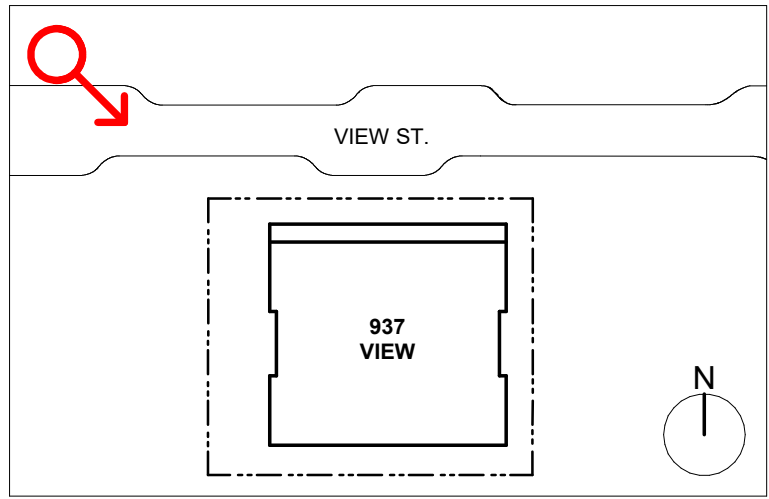

3 Perspective Rendering - Looking Southwest
A110 SCALE: 1 : 1

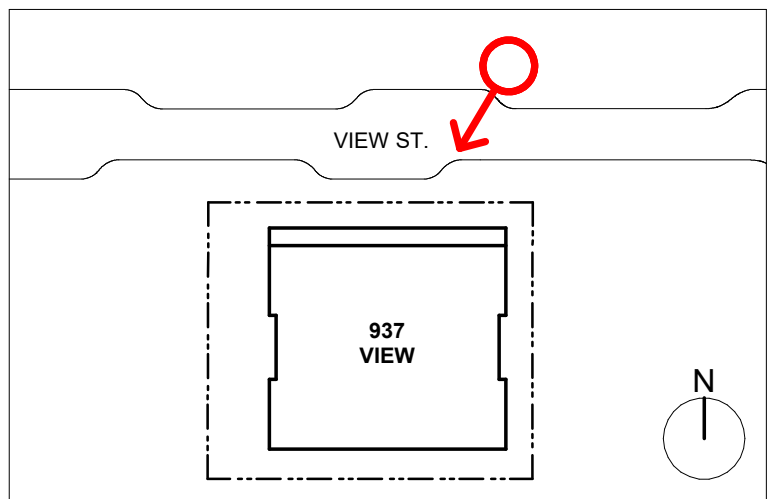

22-01-27 Issued for DP Revisions 4
21-05-04 Issued for DP Revisions 3
20-08-12 Issued for DP Revisions 2
20-01-08 Issued for DP Revisions 1

Plot Date 21-12-20 Drawing File
Drawn By RCI Checked By ADM
Scale As indicated Project Number 1922

NOTE: All dimensions are shown in millimeters.

View St. Residential

937 View Street

Site Concept
Rendered 2022-01-28




dHka A110

dHKarchitects
Victoria
977 Fort Street V8V 3K3 T 1-250-658-3367
Nanaimo
102-5190 Dublin Way V9T 0H2 T 1-250-585-5810


COPYRIGHT RESERVED. THESE PLANS AND DESIGNS ARE AND AT ALL TIMES REMAIN THE PROPERTY OF dHKARCHITECTS TO BE USED FOR THE PROJECT SHOWN AND MAY NOT BE REPRODUCED WITHOUT WRITTEN CONSENT



1 Perspective Rendering - Amenity at Easement
A112 SCALE: 1 : 1

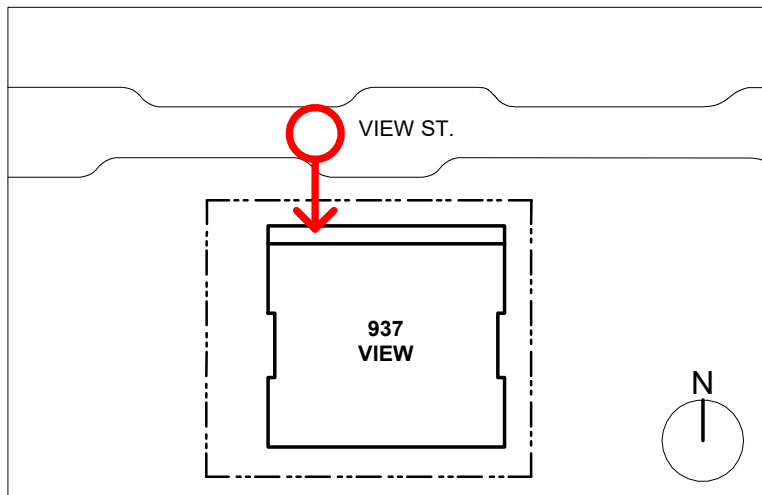

2 Perspective Rendering - Easement Looking at Bike Entry
A112 SCALE: 1 : 1

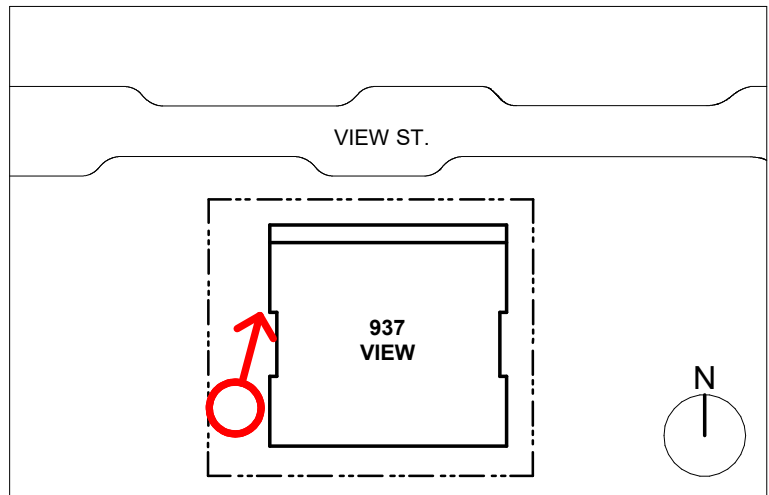

22-01-27 Issued for DP Revisions 4
21-05-04 Issued for DP Revisions 3
20-08-12 Issued for DP Revisions 2
20-01-08 Issued for DP Revisions 1

Plot Date 21-12-20 Drawing File
Drawn By RCI Checked By ADM
Scale As indicated Project Number 1922

NOTE: All dimensions are shown in millimeters.

View St. Residential

937 View Street

Site Concept
Rendered 2022-01-28



dHKarchitects
A112


Victoria
977 Fort Street V8V 3K3 T 1-250-658-3367
Nanaimo
102-5190 Dublin Way V9T 0H2 T 1-250-585-5810

COPYRIGHT RESERVED. THESE PLANS AND DESIGNS ARE AND AT ALL TIMES REMAIN THE PROPERTY OF dHKARCHITECTS TO BE USED FOR THE PROJECT SHOWN AND MAY NOT BE REPRODUCED WITHOUT WRITTEN CONSENT

2022-01-28 1:24:43 PM



1 Perspective Rendering - Overall - Night
A114 SCALE: 1 : 1

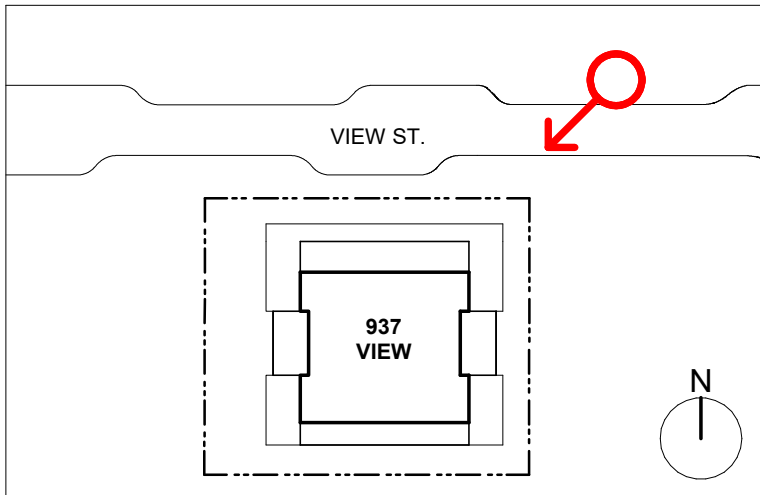

22-01-27 Issued for DP Revisions 4
21-05-04 Issued for DP Revisions 3
20-08-12 Issued for DP Revisions 2
20-01-08 Issued for DP Revisions 1

Plot Date 21-12-20 Drawing File
Drawn By RCI Checked By ADM
Scale As indicated Project Number 1922

NOTE: All dimensions are shown in millimeters.

View St. Residential

937 View Street

Site Context
Rendered: 2022-01-28



dHkA A114

dHKarchitects
Victoria
977 Fort Street V8V 3K3 T 1-250-658-3367
Nanaimo
102-5190 Dublin Way V9T 0H2 T 1-250-585-5810

COPYRIGHT RESERVED. THESE PLANS AND DESIGNS ARE AND AT ALL TIMES REMAIN THE PROPERTY OF dHKARCHITECTS TO BE USED FOR THE PROJECT SHOWN AND MAY NOT BE REPRODUCED WITHOUT WRITTEN CONSENT