


805 Cook Street
Development Variance Permit No.00270

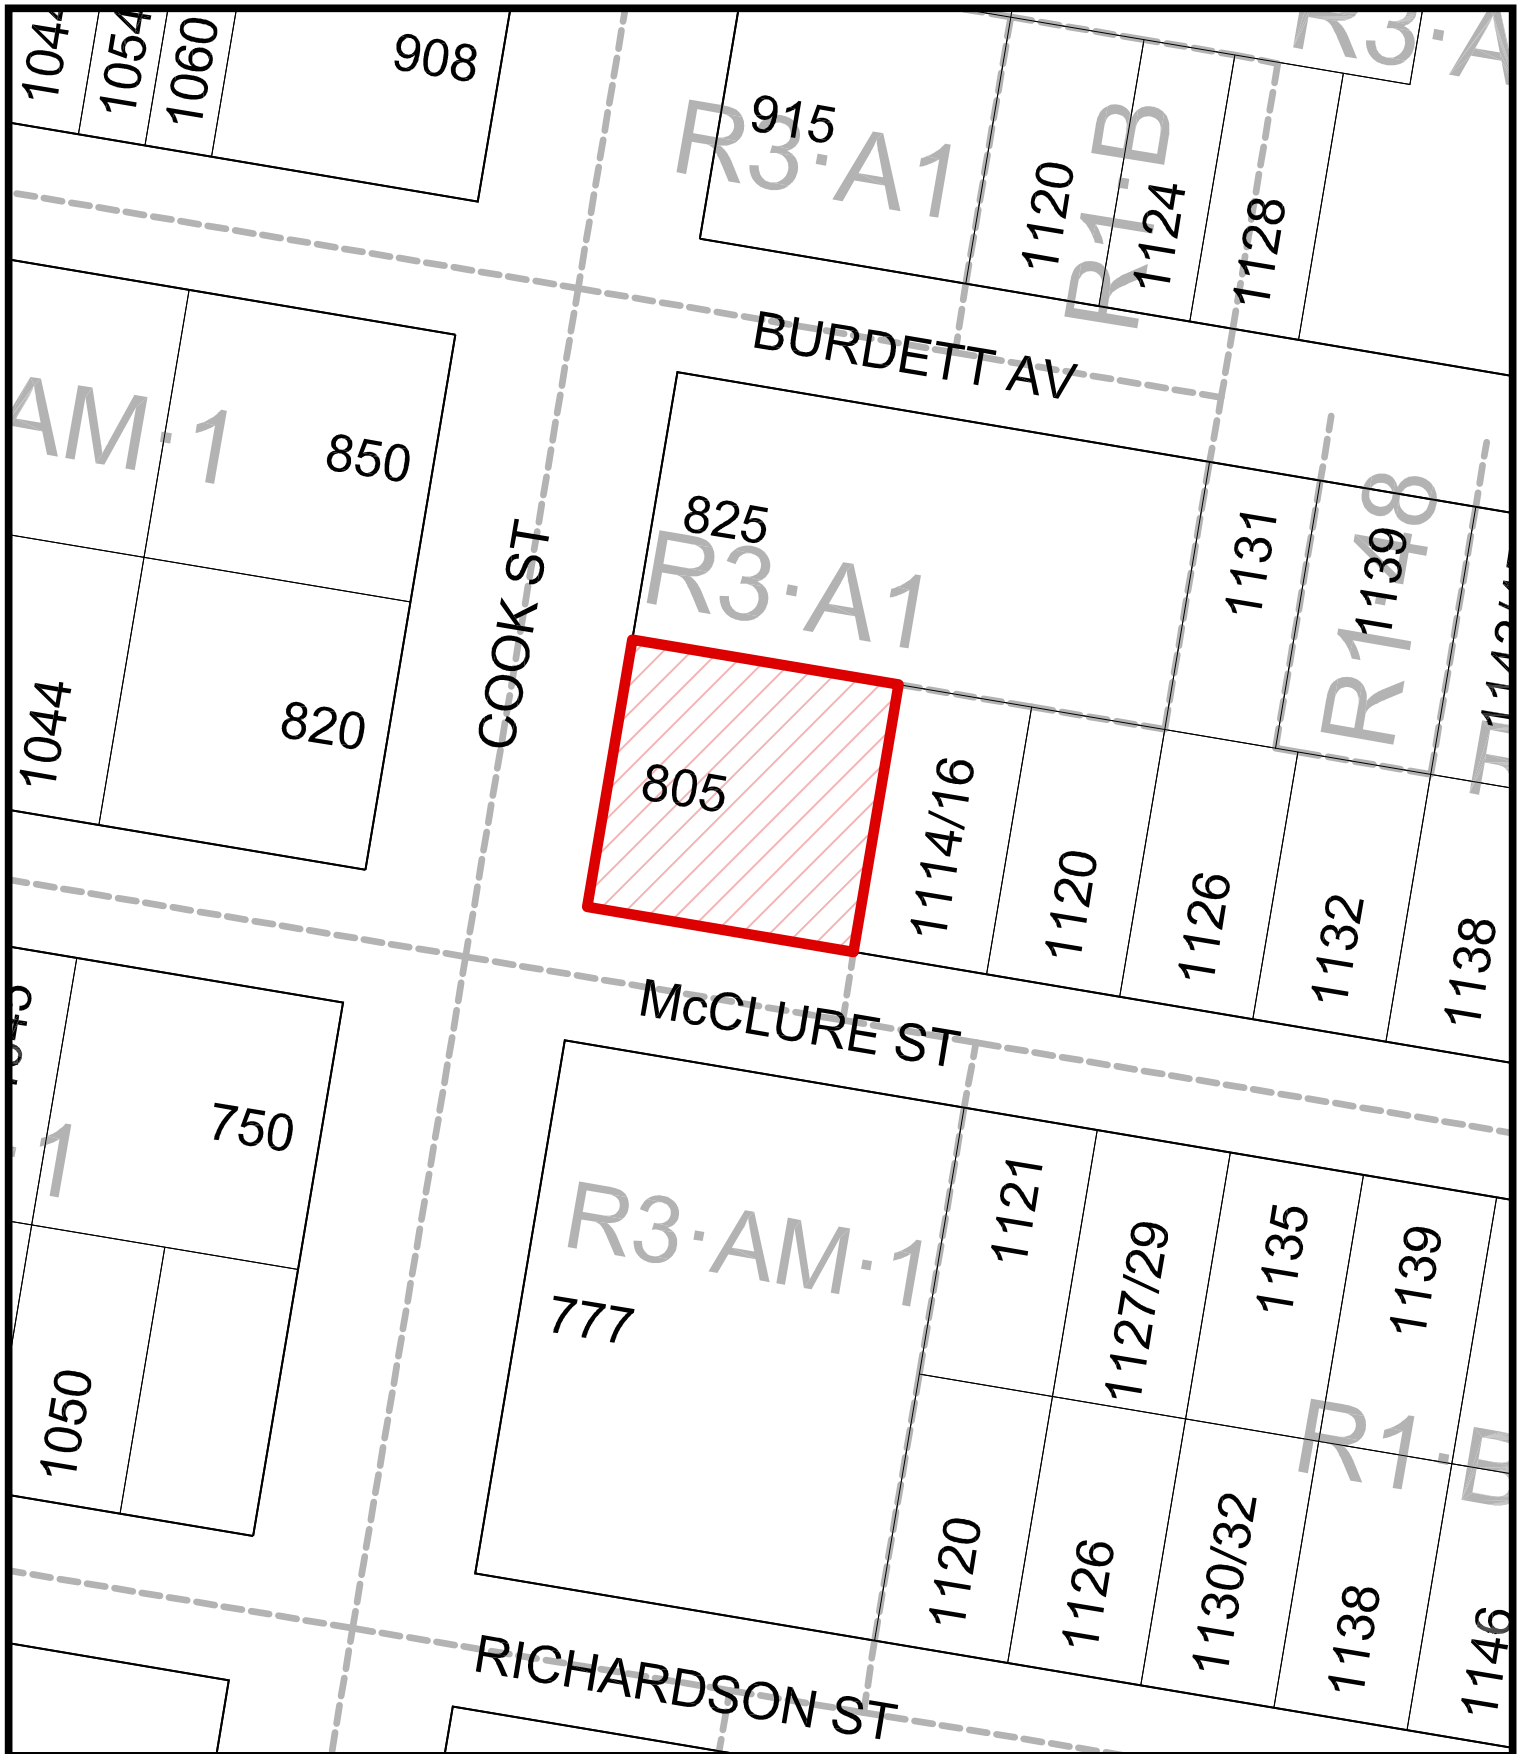