


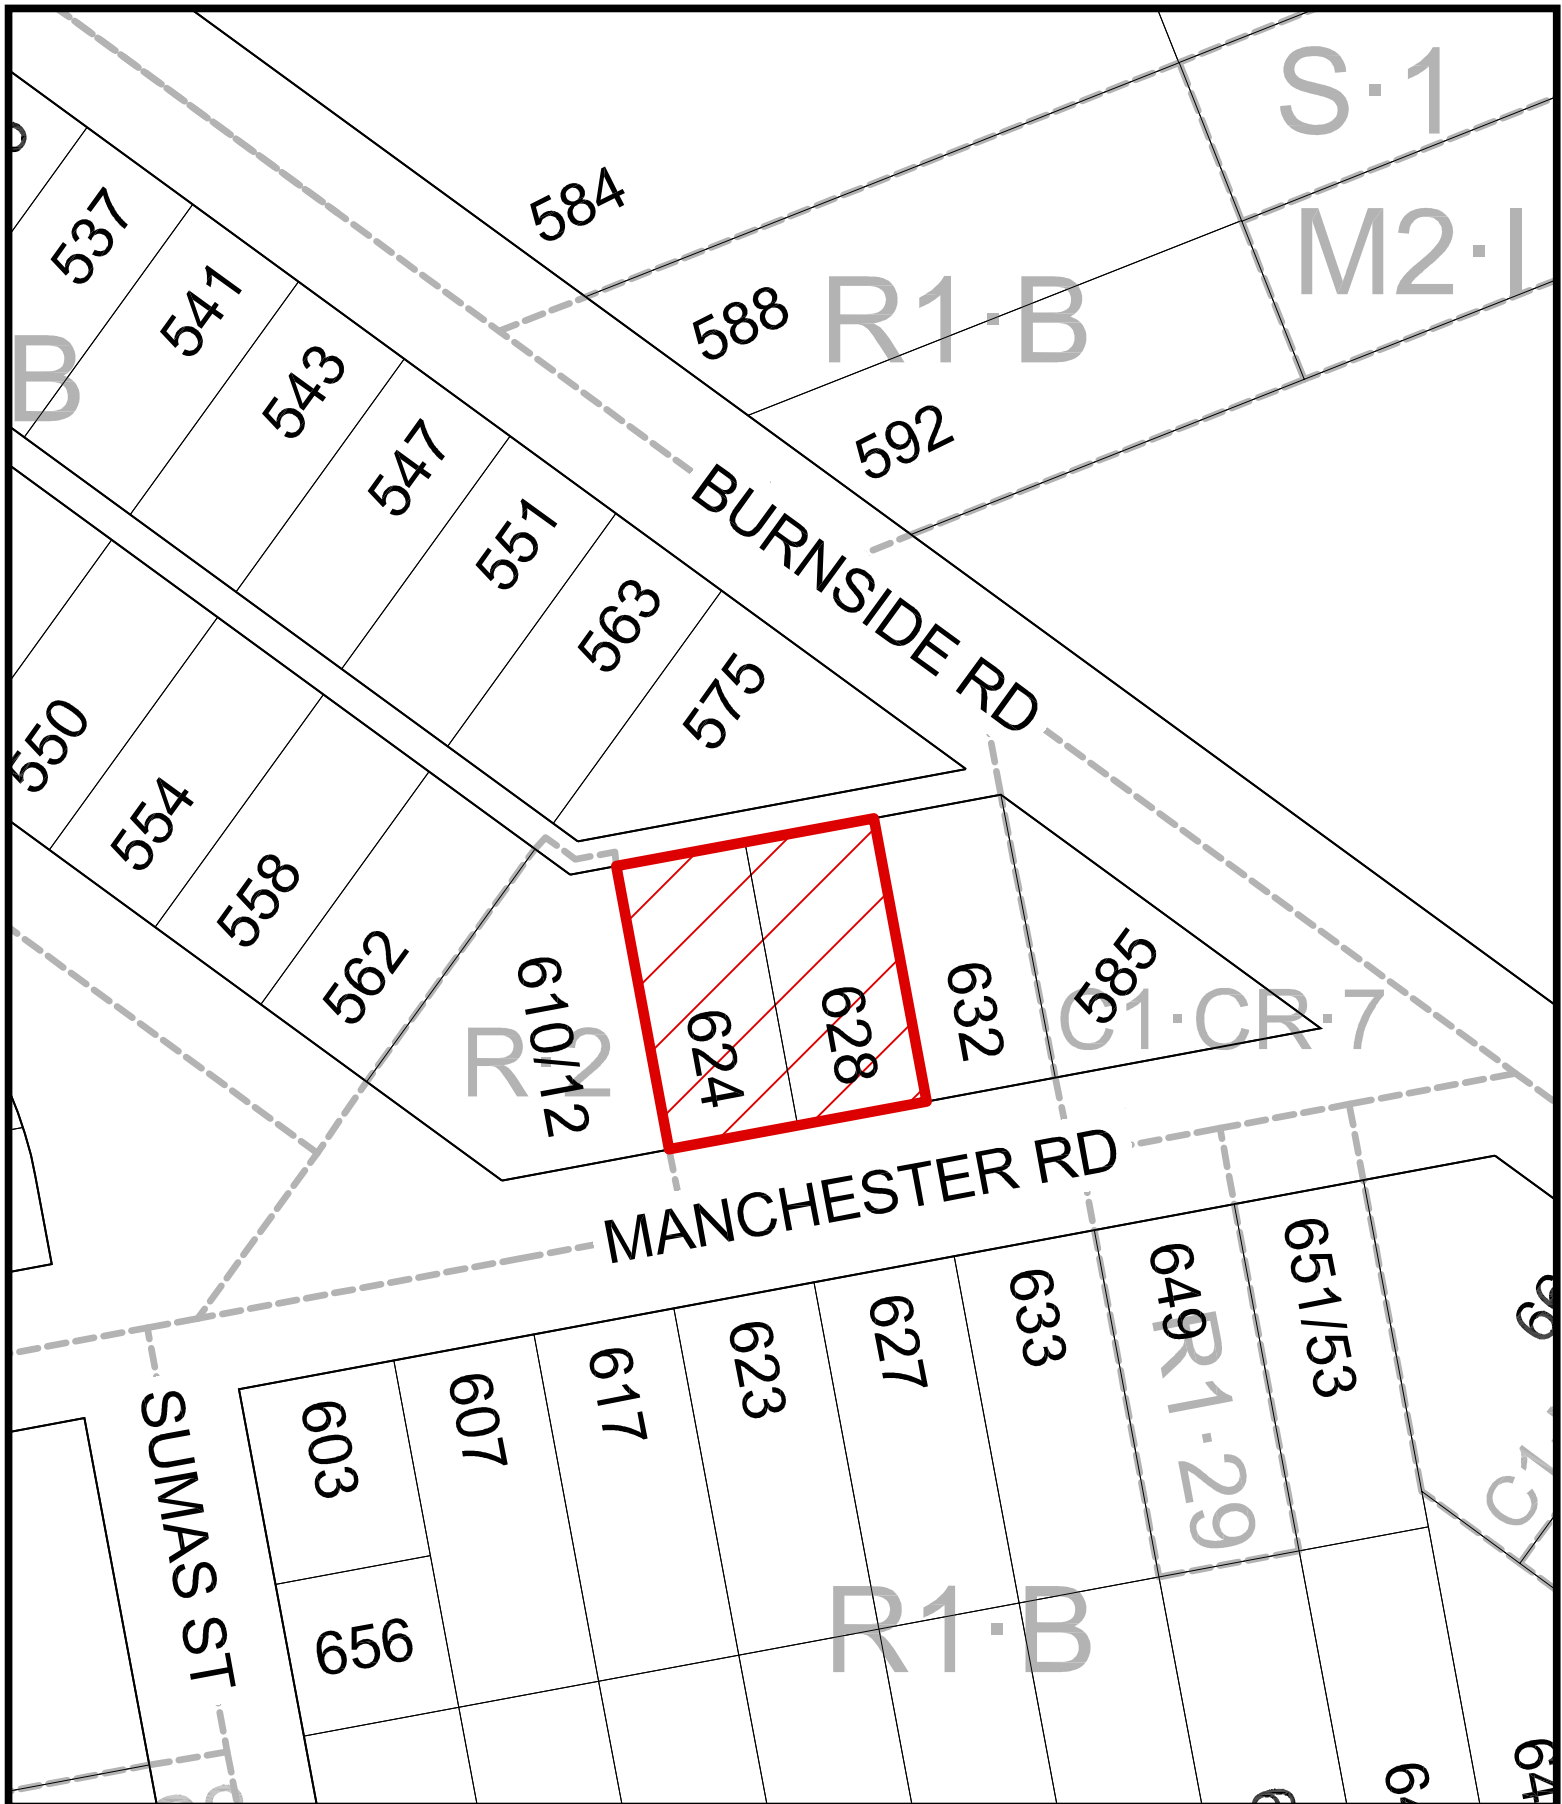

624/628 Manchester Road
Rezoning No.00803