



V:\Projects\32363 - J Gordon Enterprises - 1124 Vancouver\07 - Engineering\02 - Drawings & Sketches (Eng)\32363 - Design.dwg

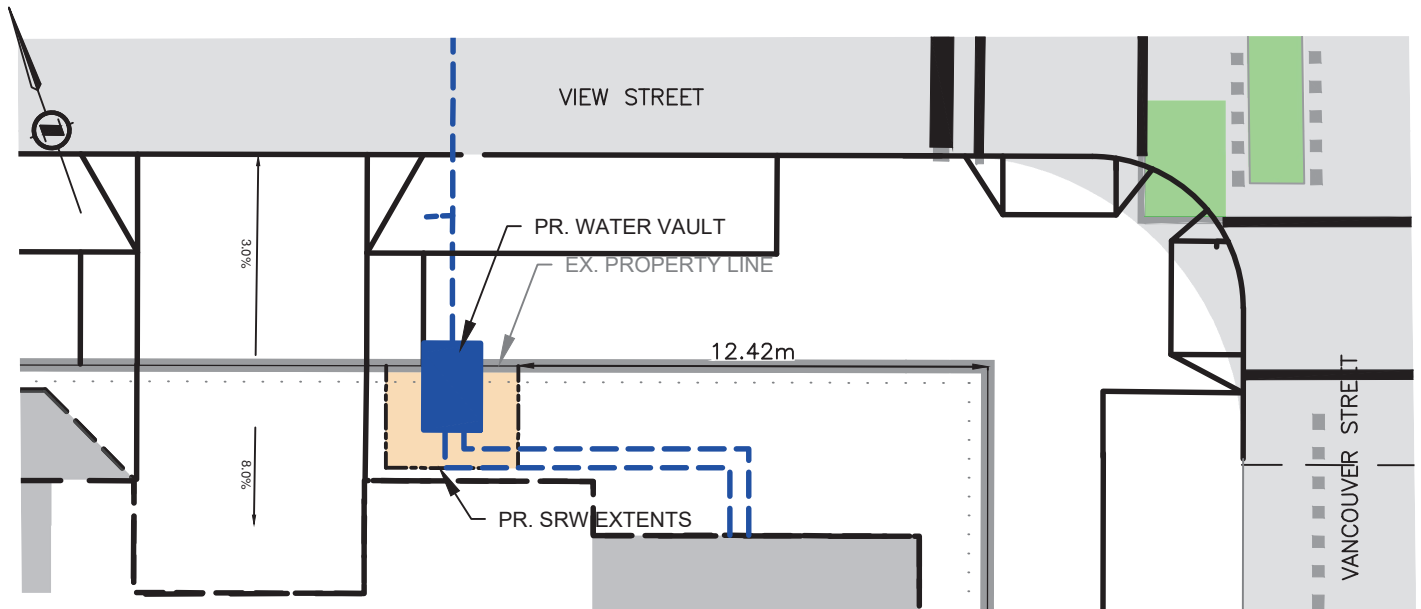

PLAN - SRW LOCATION PLAN
H 1:200

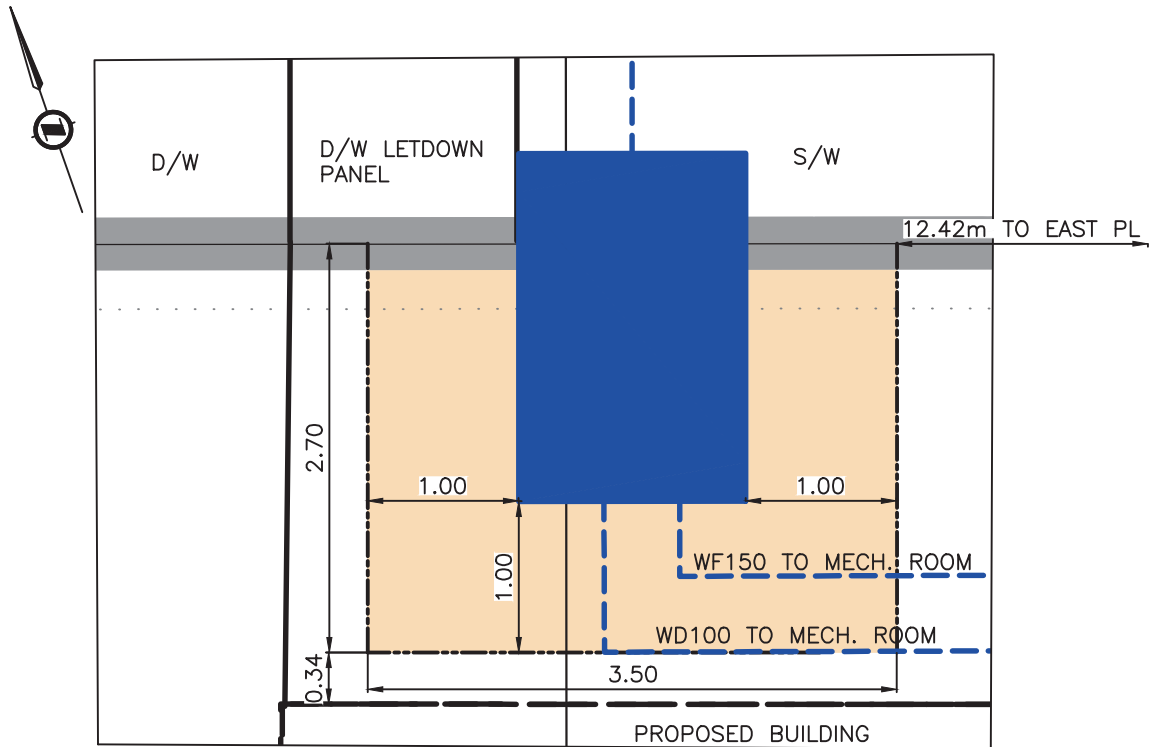

PLAN - PROPOSED SRW
H 1:50



J.E. ANDERSON
& ASSOCIATES
SURVEYORS -- ENGINEERS

4212 GLANFORD AVE, VICTORIA, BC, V8Z 4B7
TEL: 250 - 727 - 2214 FAX: 250 - 727 - 3395
E-MAIL : info@jeanderson.com

CLIENT

J GORDON ENTERPRISES

PROJECT

1124 VANCOUVER
PROPOSED SRW FOR WATER VAULT

DRAWN: LS SCALE: 1:50 & 1:200

DATE: 20240417

PROJECT NO - 01 - C1

SHEET 1 OF 1

ENG: PROJECT NO 32363