


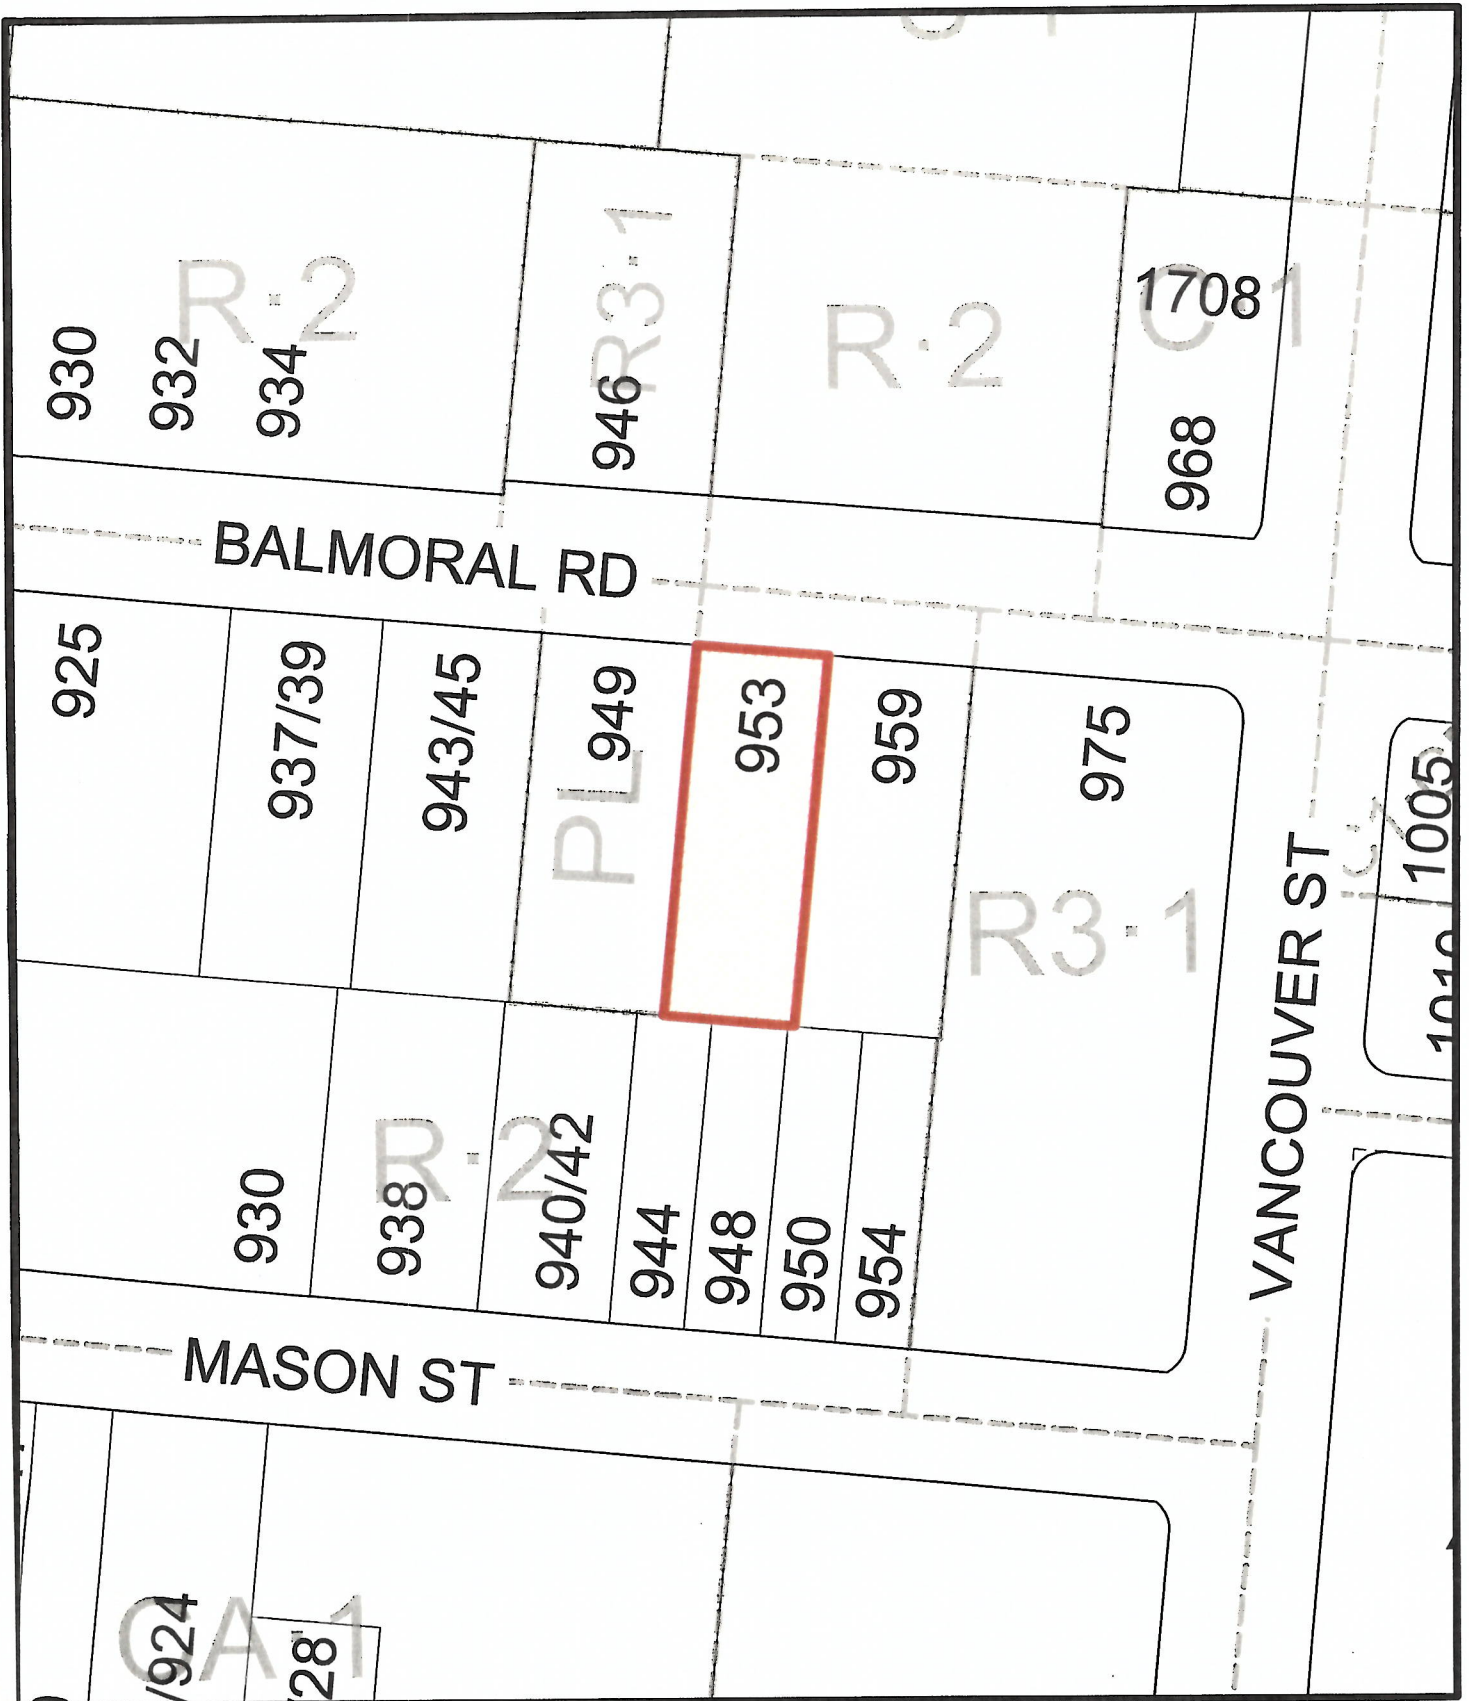

953 Balmoral Road
 Rezoning No. REZ00598 &
 Development Permit No. DP000506

