




CONTEXT PLAN



608 Johnson street



STREET VIEW

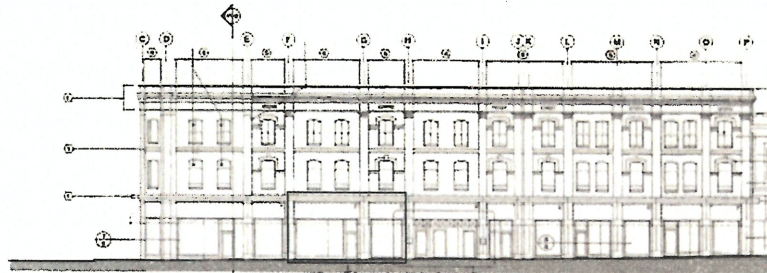

JOHNSON ST. ELEVATION

ELEVATION NTS

608 Johnson street

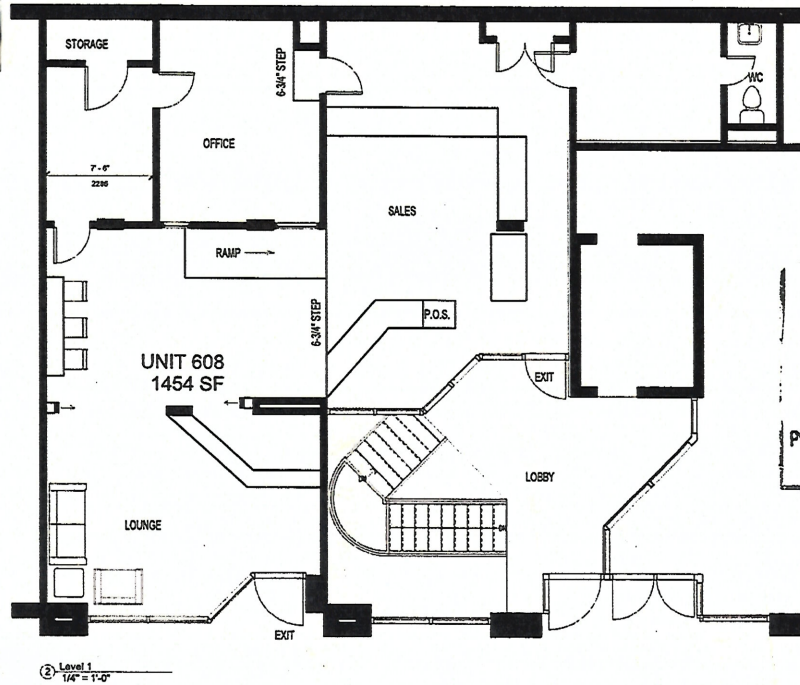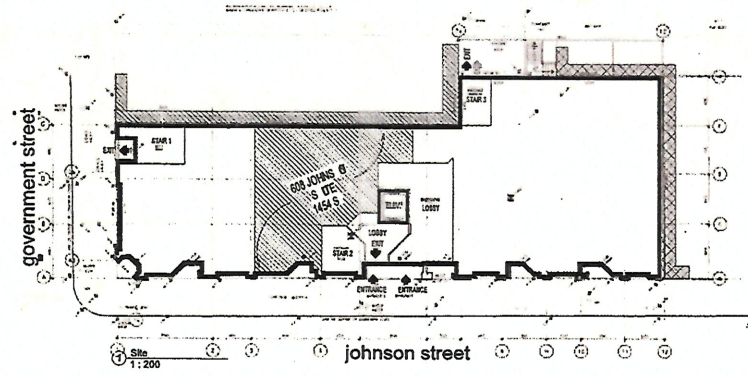

Level 1
1/4" = 1'-0"

11/23/2016 2:55:59 PM

ERIC BARKER ARCHITECT INC.
727 FALCONER AVENUE, VICTORIA, B.C.
V8S 2G5-9959 Fax: 250-360-1000 1/8W 1/10

608 JOHNSON ST

LEGAL DESCRIPTION

027-112-305
Folio: 01045030
LOT 2 OF LOTS 656 & 657, VICTORIA, V8S304

Received
City of Victoria

MAY 29 2017

Planning & Development Department
Community Planning Division

No.	Date	Description
		DP SET
		LOTUS LAND CANNABIS CLUB
		dp SUBMISSION
Project Number	201622	
Short Issue Date	11/22/16	
Drawn by	MB	
Checked by	ESA	
		A101
Scale: As indicated		

PROJECT INFORMATION TABLE

Zone (existing)	CA3C
Site Area (m2)	743.7 m2
Unit Floor Area	135 m2 Aprox.
Parking stalls (number) on site	OFF SITE
Bicycle parking number (Class 1 and Class 2)	NONE

