




CONTEXT PLAN




STREET VIEW  
1601 Douglas street

douglas street

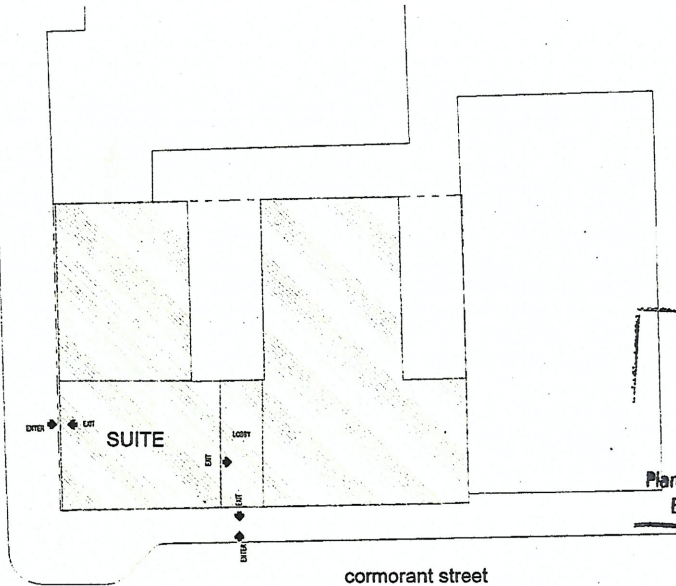

Scale  
1" = 200'

DOUGLAS STREET

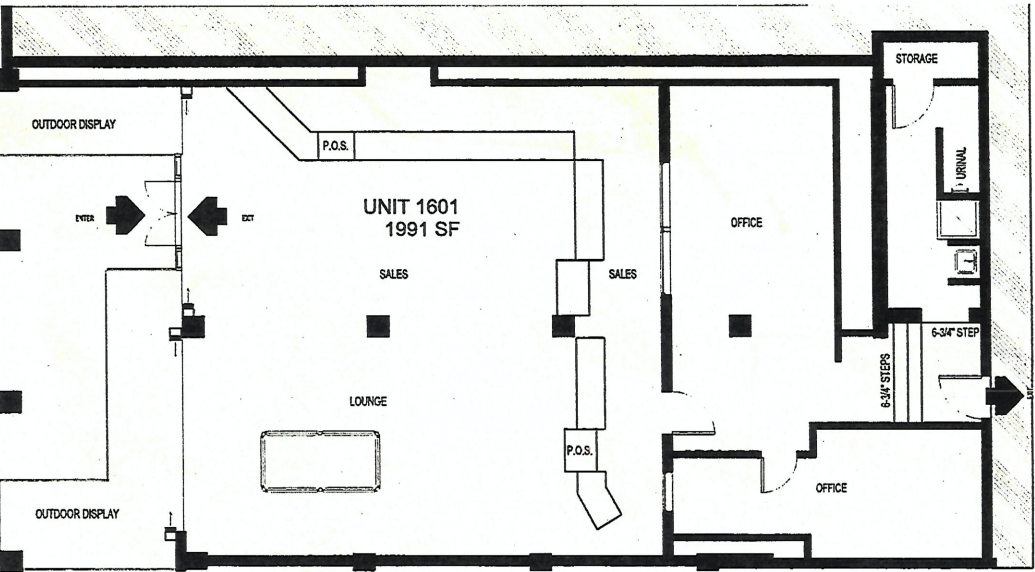

(2) Level 1  
1/4" = 1'-0"

11/23/2016 3:05:52 PM  
ERIC BARKER  
ARCHITECT INC.  
177 SANDHILL AVENUE, VICTORIA, B.C.  
250-385-4285 Fax: 250-356-1119

1601 DOUGLAS ST  
LEGAL DESCRIPTION  
  
009-402-541  
Police: 0101017  
THE SOUTH 50 FT OF LOTS 672 & 673 VICTORIA

**Received**  
City of Victoria  
  
JAN 17 2017  
Planning & Development Department  
Development Services Division

No.	Date	Description
DP SET		
WEEDS SOCIAL CLUB DISPENSARY dp SUBMISSION		
Project number	201622	
Sheet Issue Date	11/22/16	
Drawn by	MP	
Checked by	ESA	
A101		
Scale: As indicated		