


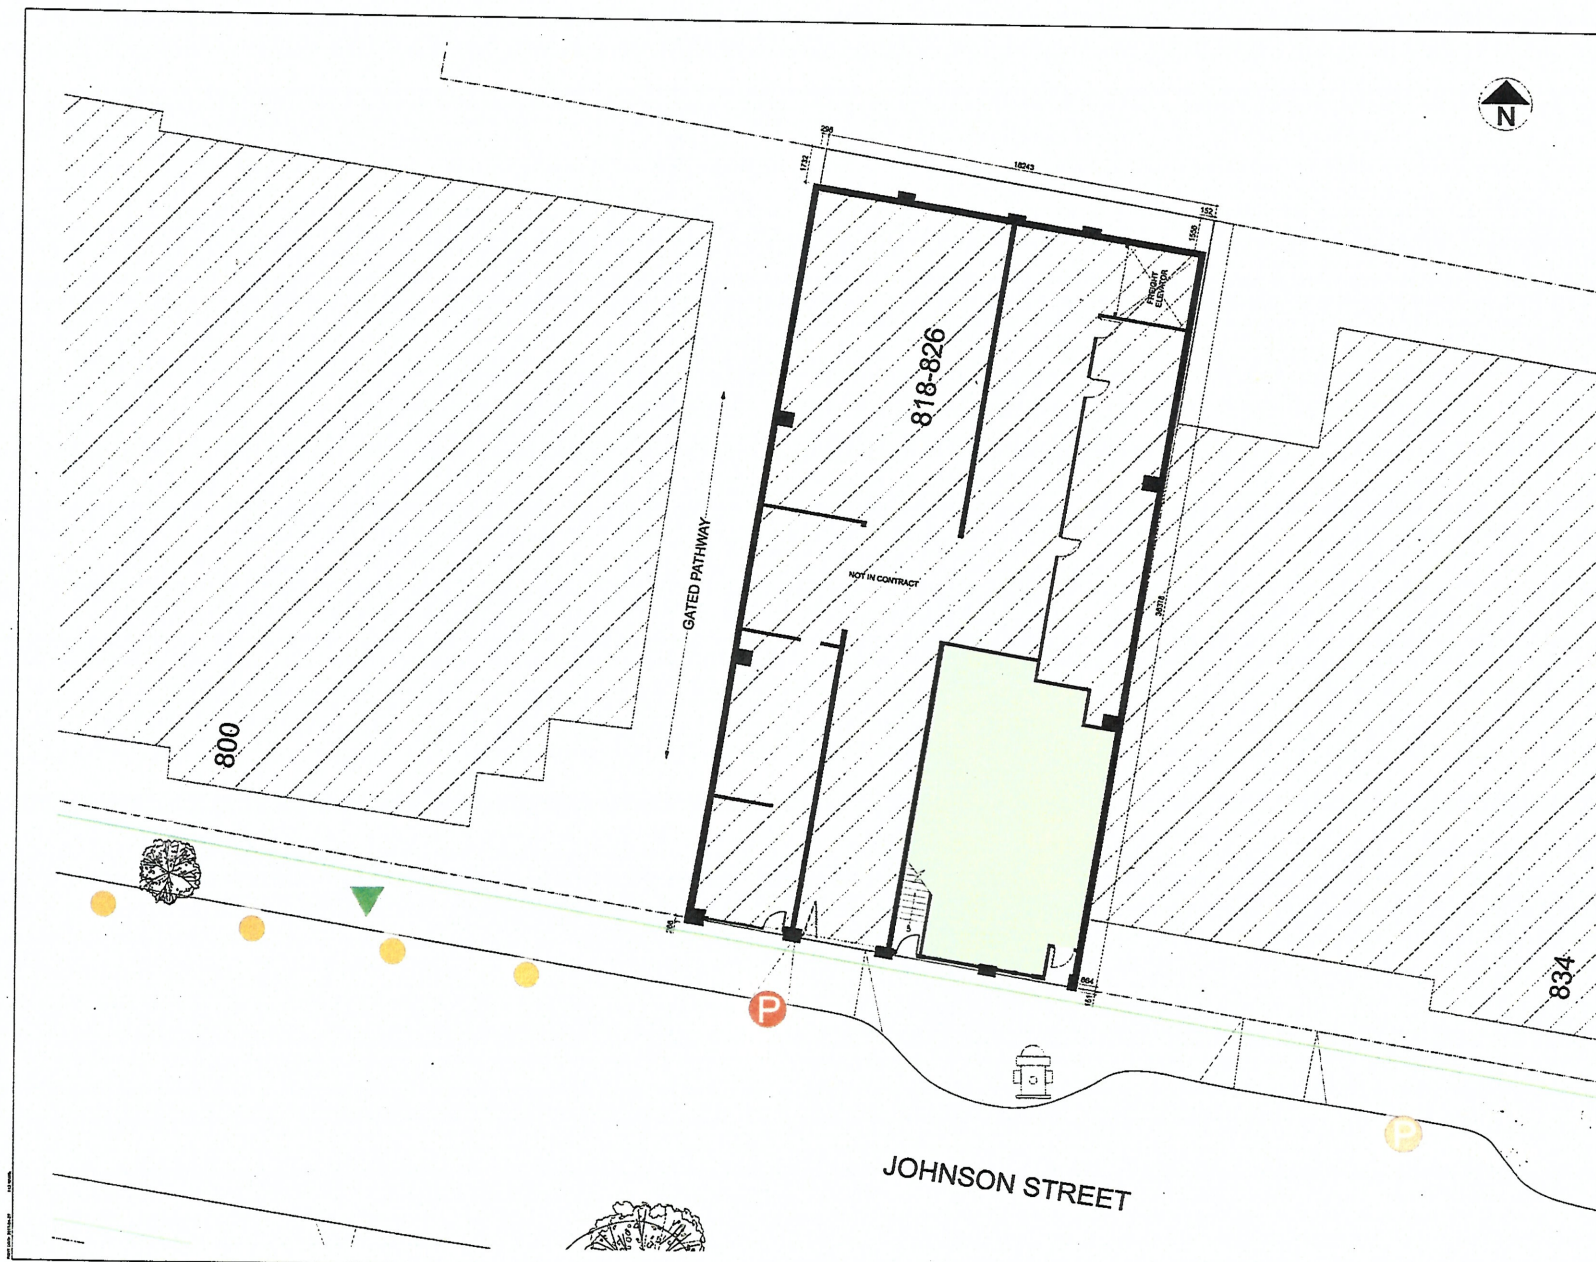

Fayaz Kara
Victoria Cannabis Buyers Club
hellovcbcb@gmail.com
(250) 381-4220

Received
City of Victoria

MAY 12 2017

Planning & Development Department
Development Services Division

2	REQUIRED FOR REZONING	2017-05-14
1	ISSUED FOR REZONING	2017-04-27

number **TEN** number **10**

2017-05-14
2017-04-27
2017-04-27
2017-04-27


DATE	1:100	2017-06-27
DATE	1:100	2017-06-27

826 Johnson Street
Storefront Cannabis Retailer Rezoning


Site Plan

DATE	2017-05-14	DATE	2017-05-14
DATE	2017-05-14	DATE	2017-05-14

A-001

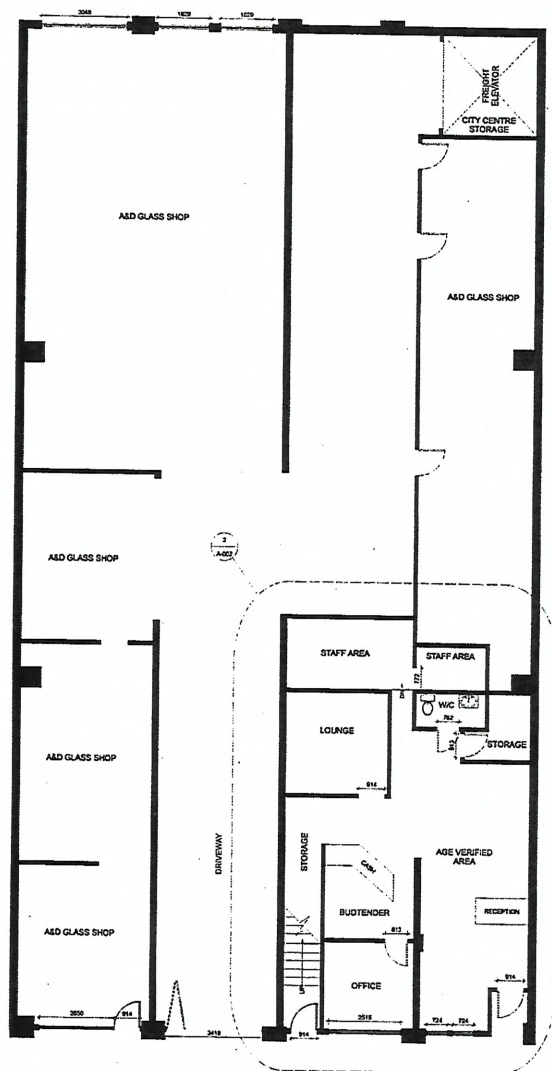

1 Ground Floor Plan
1:75

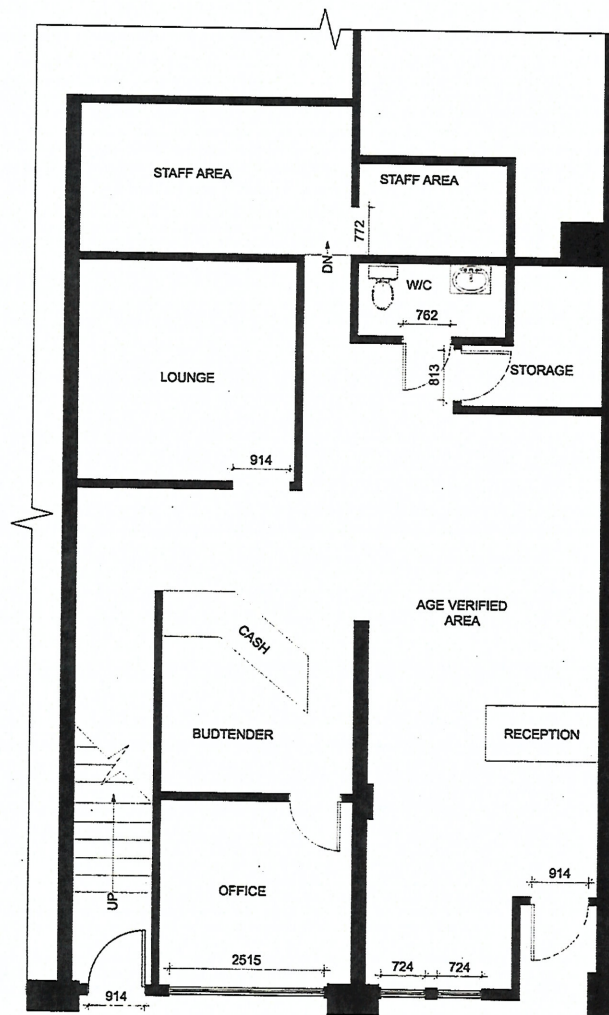

2 Large Scale Plan - Rezoning Suite
1:35



Fayaz Kara
Victoria Cannabis Buyers Club
hellovcbb@gmail.com
(250) 381-4220

Received
City of Victoria
MAY 12 2017
Planning & Development Department
Development Services Division




2	REVISED FOR REZONING	2017-06-14
1	ISSUED FOR REZONING	2017-04-27
0	PRELIMINARY	2017-04-27

numberTEN
architectural group
10

DATE	As Noted	DATE	2017-04-27
PROJECT	826 Johnson Street Storefront Cannabis Retailer Rezoning		
PREPARED BY	Ground Floor Plan Large Scale Plan		
DATE	2017-04-27	DATE	2017-04-27

PROJECT	826 Johnson Street Storefront Cannabis Retailer Rezoning		
PREPARED BY	Ground Floor Plan Large Scale Plan		
DATE	2017-04-27	DATE	2017-04-27
PROJECT	826 Johnson Street Storefront Cannabis Retailer Rezoning		
PREPARED BY	Ground Floor Plan Large Scale Plan		
DATE	2017-04-27	DATE	2017-04-27

A-002

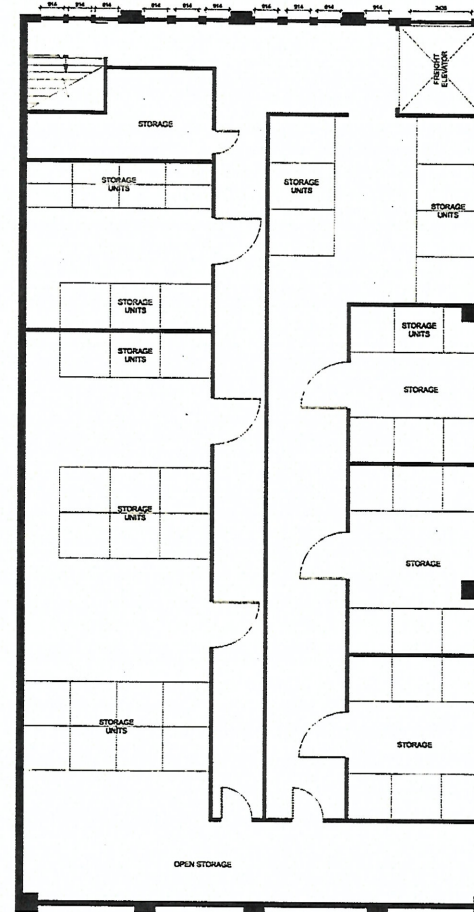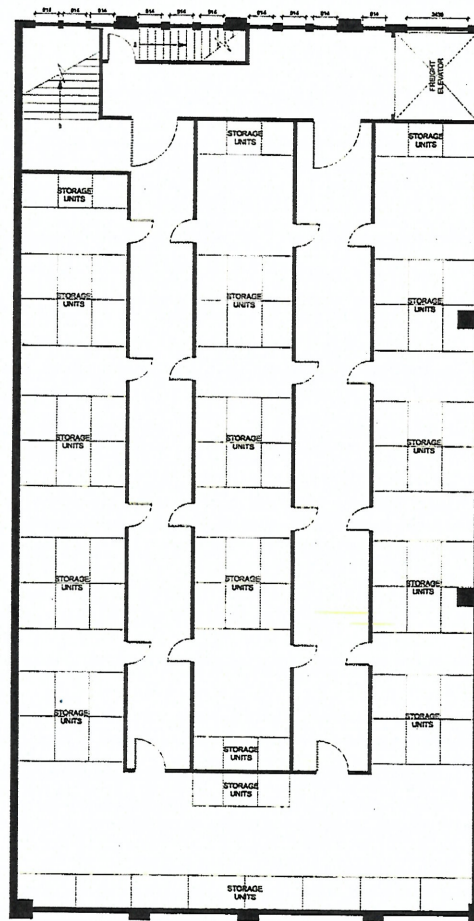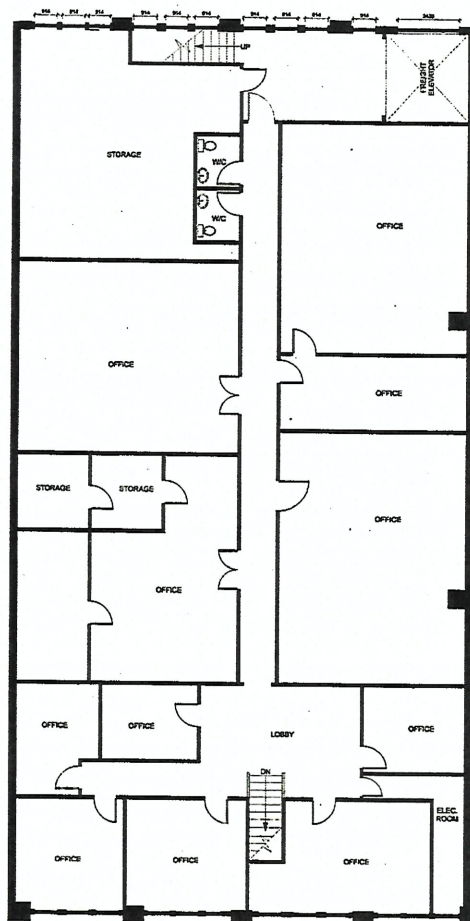

Fayaz Kara
Victoria Cannabis Buyers Club
helllovcb@gmail.com
(250) 381-4220



Received
City of Victoria

MAY 12 1961

Planning & Development Department
Community Planning Division

1	ISSUED FOR REZONING	2017-04-27
---	---------------------	------------

numberTEN
architectural group

720 865-7200 ext. 101
Victoria, BC
Canada V8N 2G5
T 779 340-1100
F 779 340-1100

www.number10.ca

number
10

826 Johnson Street
Storefront Cannabis Retailer Rezoning

Second Floor Plan
Third Floor Plan
Fourth Floor Plan

LT	LM
A-003	

Fayaz Kara
Victoria Cannabis Buyers Club
hellovcbc@gmail.com
(250) 381-4220



1 Exterior Photo - West Face of Exterior



2 Exterior Photo - South Face of Exterior



3 Exterior Photo - East Face of Exterior

Received
City of Victoria

MAY 12 2017

Planning & Development Department
Community Planning Division



4 Exterior Photo - Gated Pathway, West



5 Exterior Photo - Suite Entrance

1 ISSUED FOR REZONING		2017-04-27
numberTEN architectural group		number 10
2017-04-27		2017-04-27
826 Johnson Street		826 Johnson Street
Storefront Cannabis Retailer Rezoning		Storefront Cannabis Retailer Rezoning
Exterior Photos		Exterior Photos
A-004		A-004



Fayaz Kara
 Victoria Cannabis Buyers Club
 hellovcbc@gmail.com
 (250) 381-4220

Received
 City of Victoria

MAY 12 2017

Planning & Development Department
 Community Planning Division

1 ISSUED FOR RECORDING		2017-04-27
2017-04-27		2017-04-27
numberTEN architectural group 250 West 10th Street Victoria BC T 250-683-1111 F 250-683-1112 www.number10.ca		
number 10		
826 Johnson Street Storefront Cannabis Retailer Rezoning		
200m Radius Map		
DATE	BY	LM
2017-04-27	2017-04-27	2017-04-27
A-005		