



PLAN OF APARTMENT HOUSE FOR THE MURRAY EDWARDS
APARTMENT HOUSE SYNDICATE N.W. COR. OF
VANCOUVER & CROFTS STS. VICT., B.C.

Scale 1/4" = 1'-0"

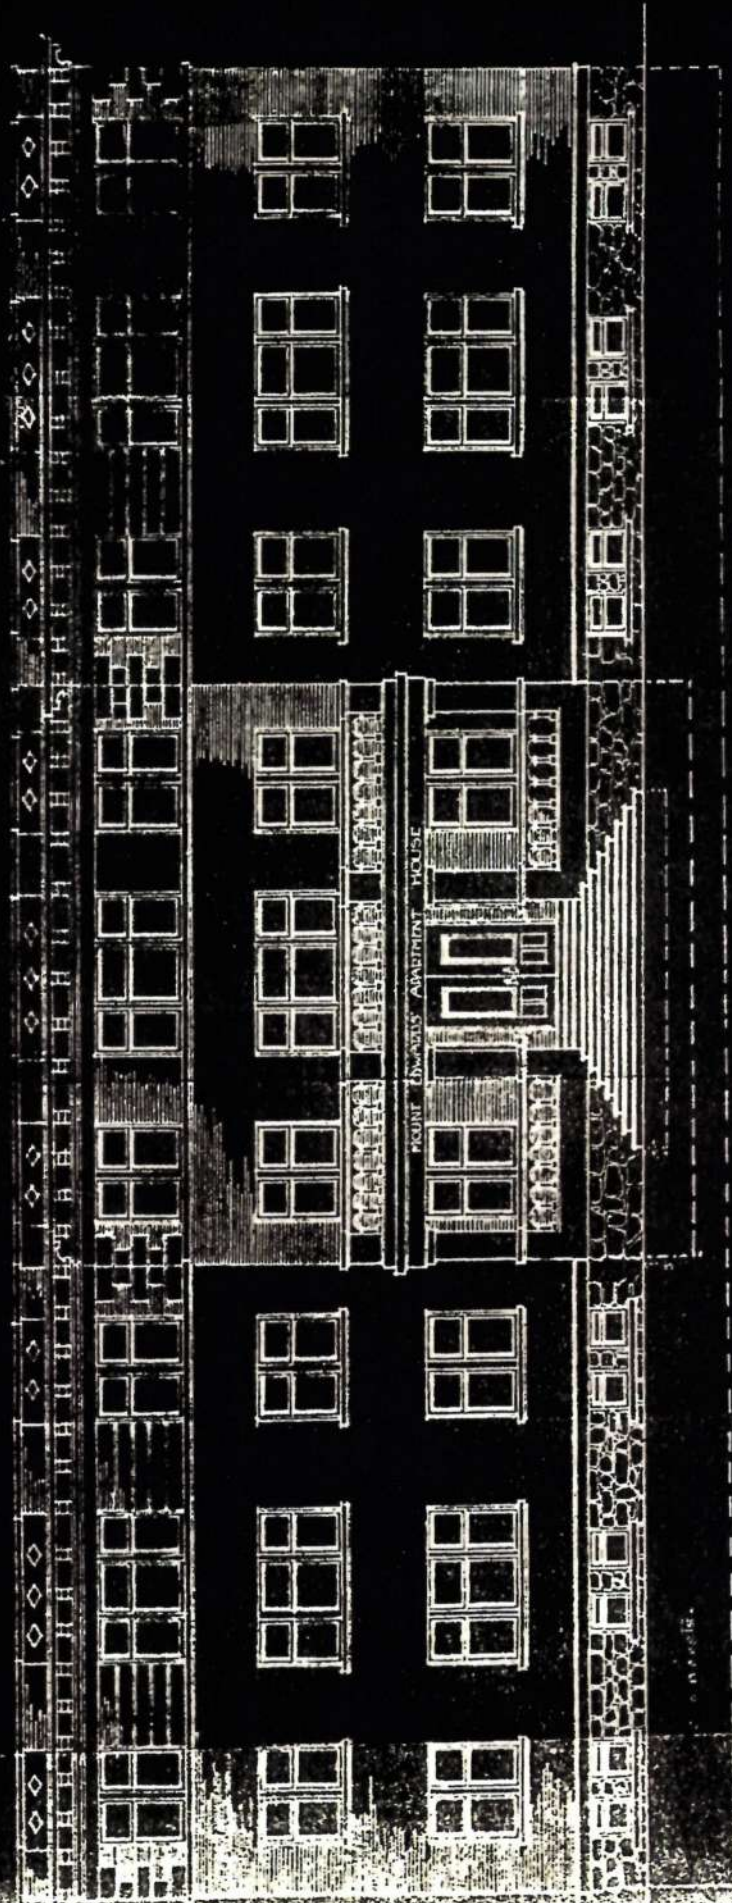

VANCOUVER ST. ELEVATION.

M. Edwards
archt.
Vancouver

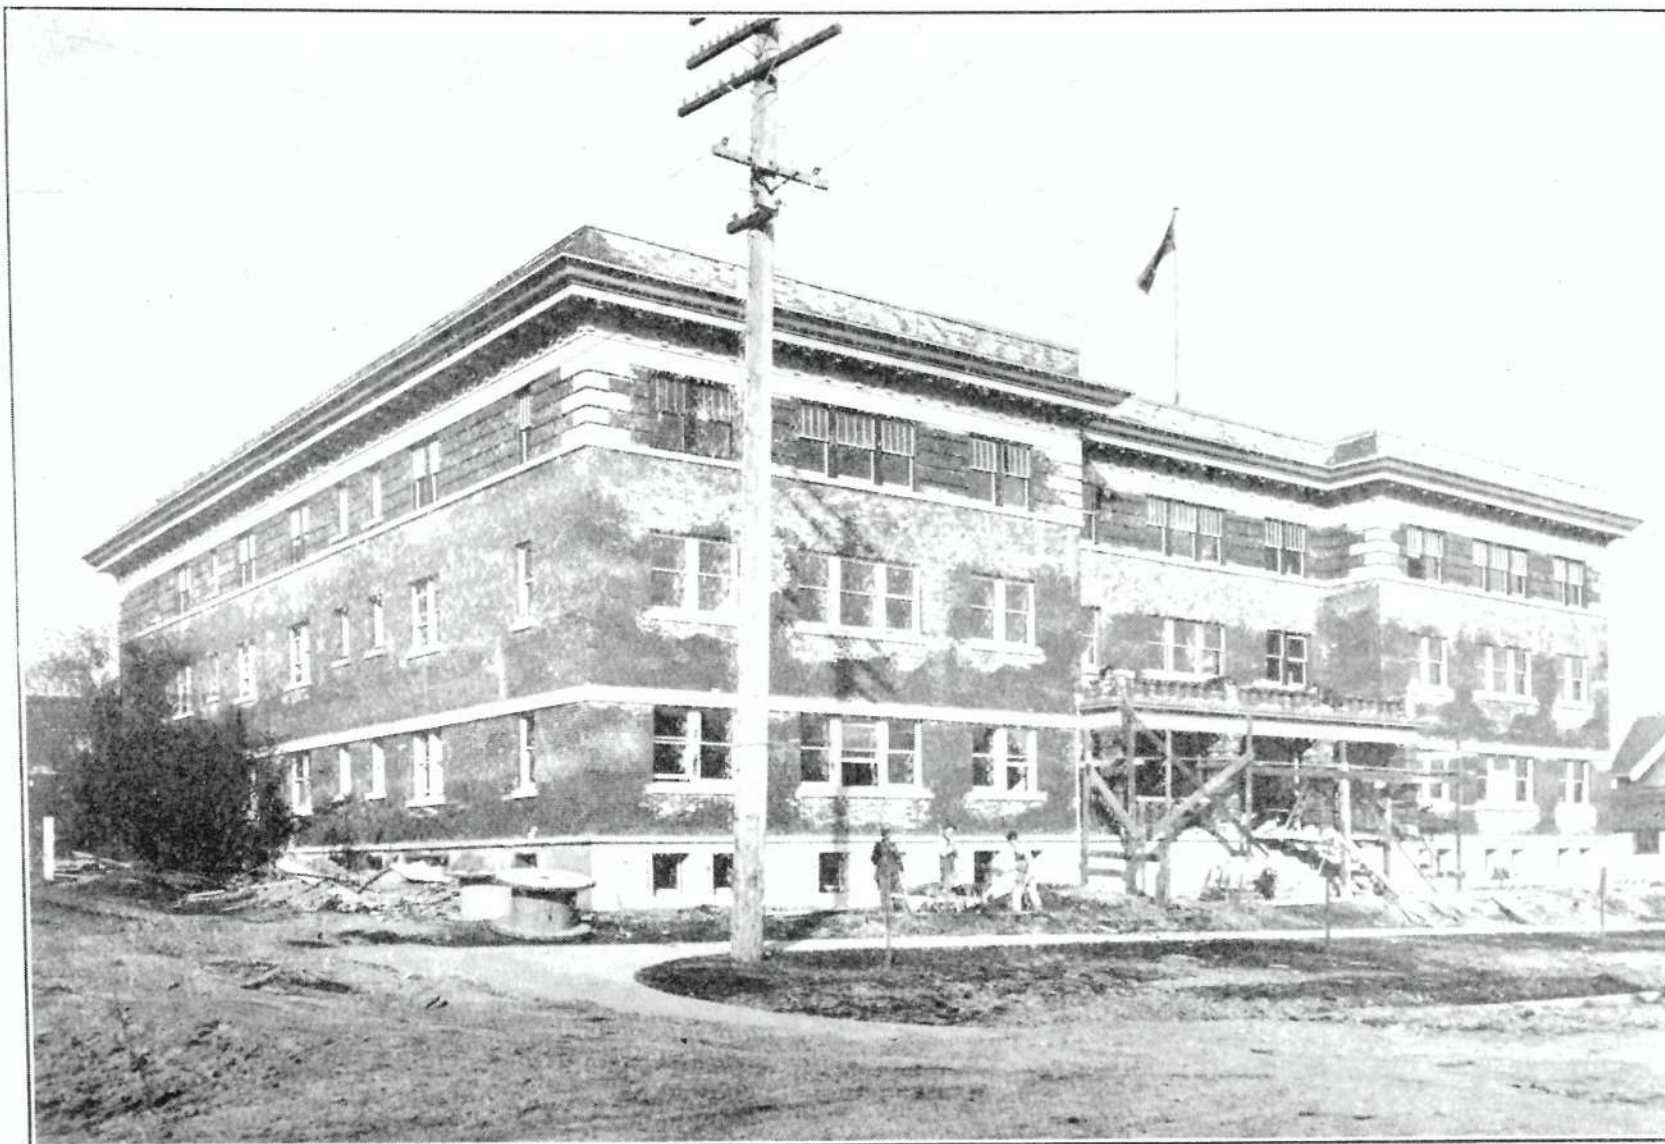

W. D'O. H. Rochfort
Architect

MOUNT EDWARDS APARTMENTS

D. C. Fulton
Builder



1002 VANCOUVER STREET



1002 VANCOUVER STREET



1002 VANCOUVER STREET