



Small Lot Rezoning

Rezoning, Development Permit, and Development Variance
Permit Applications for:

59 Cook St.

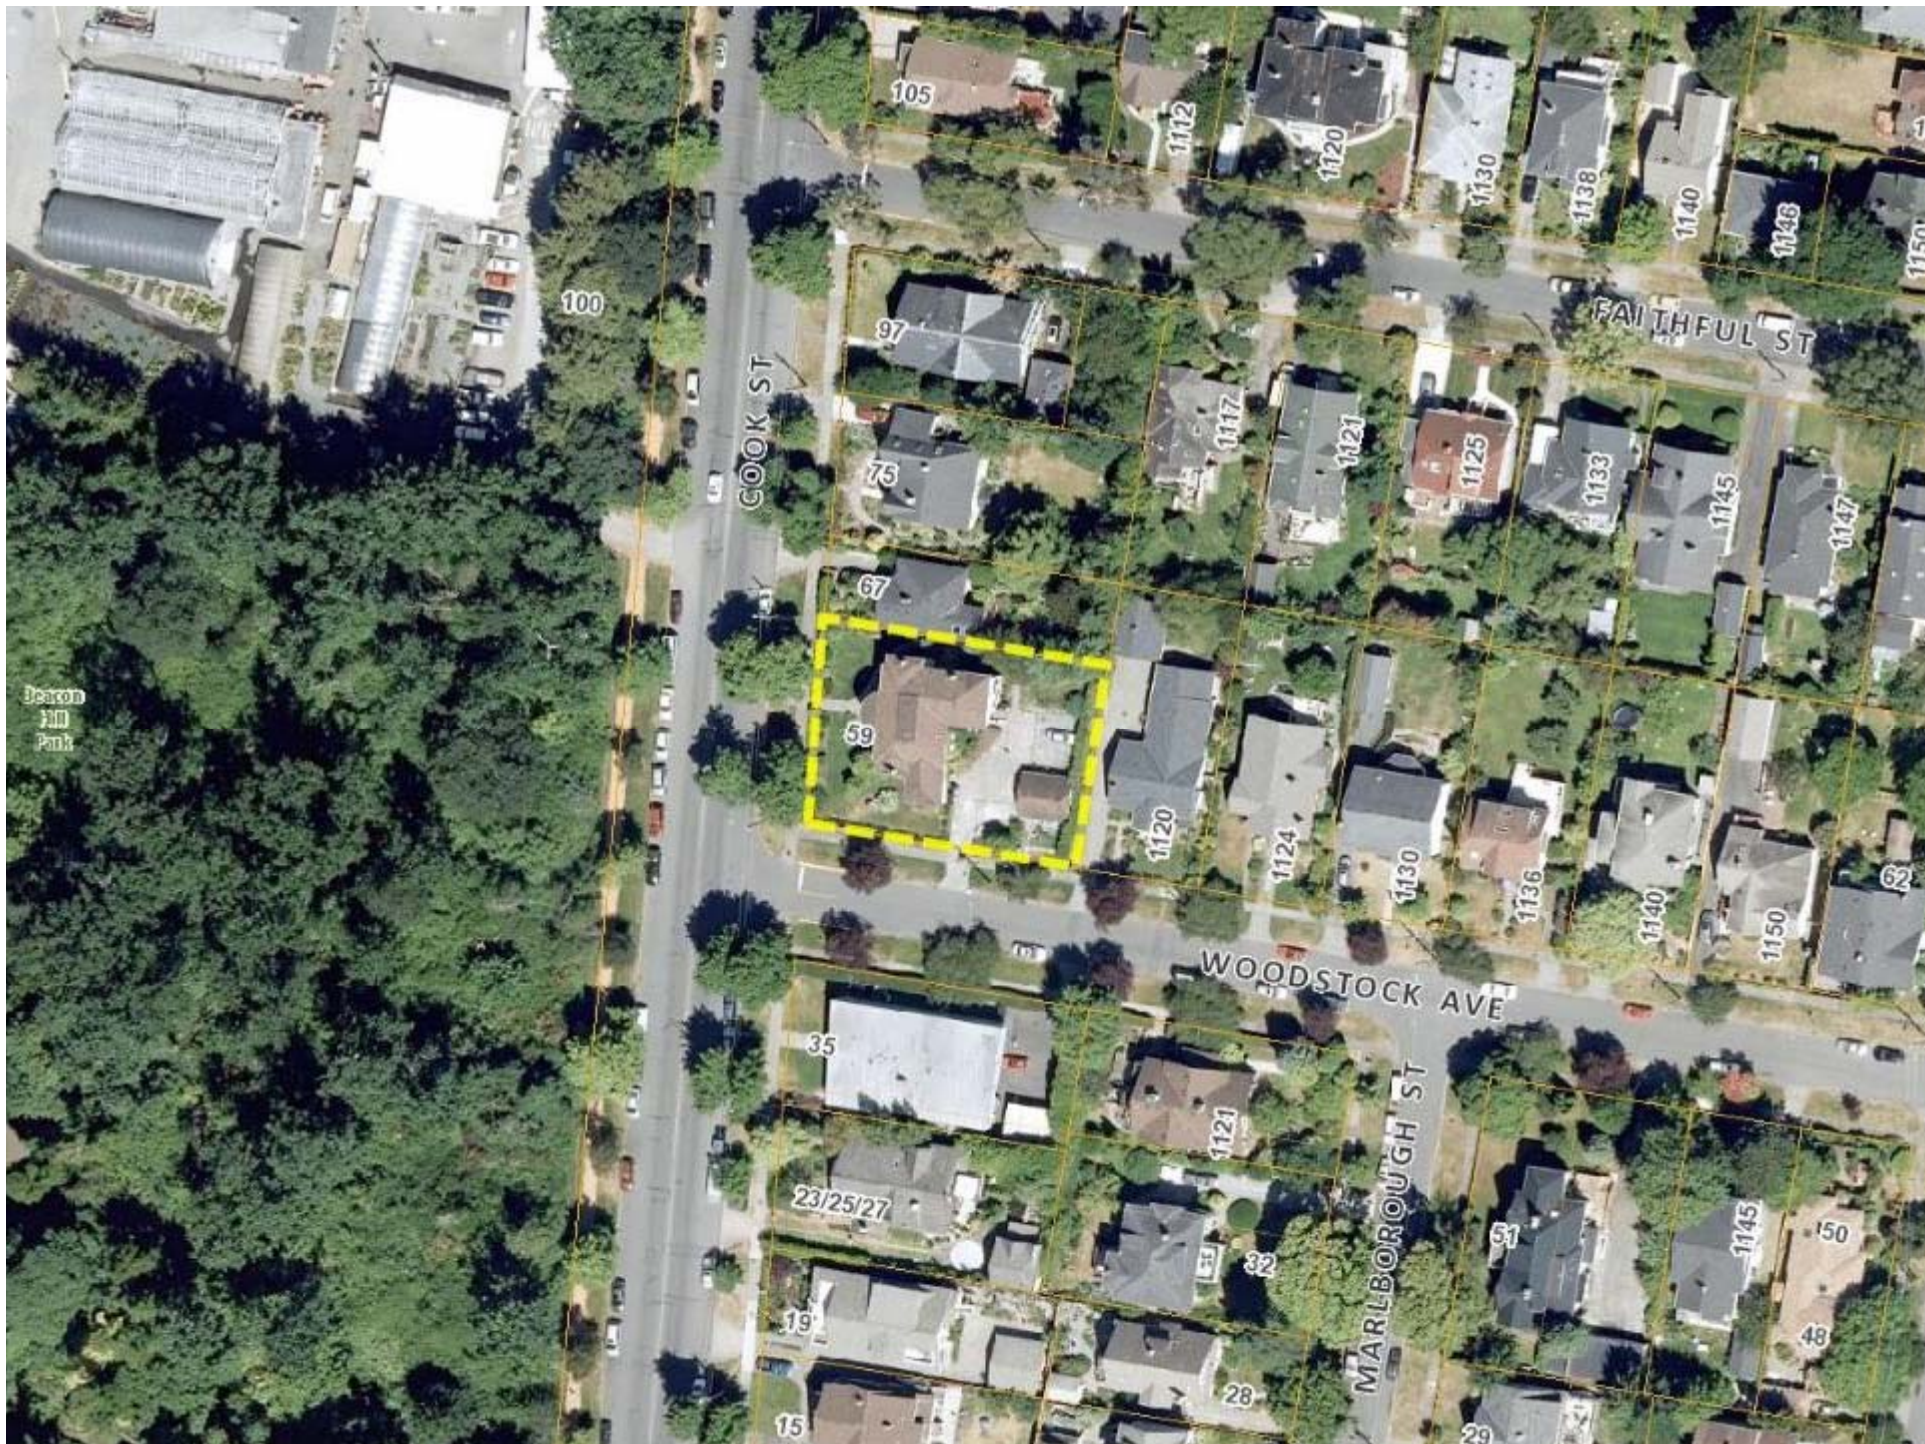

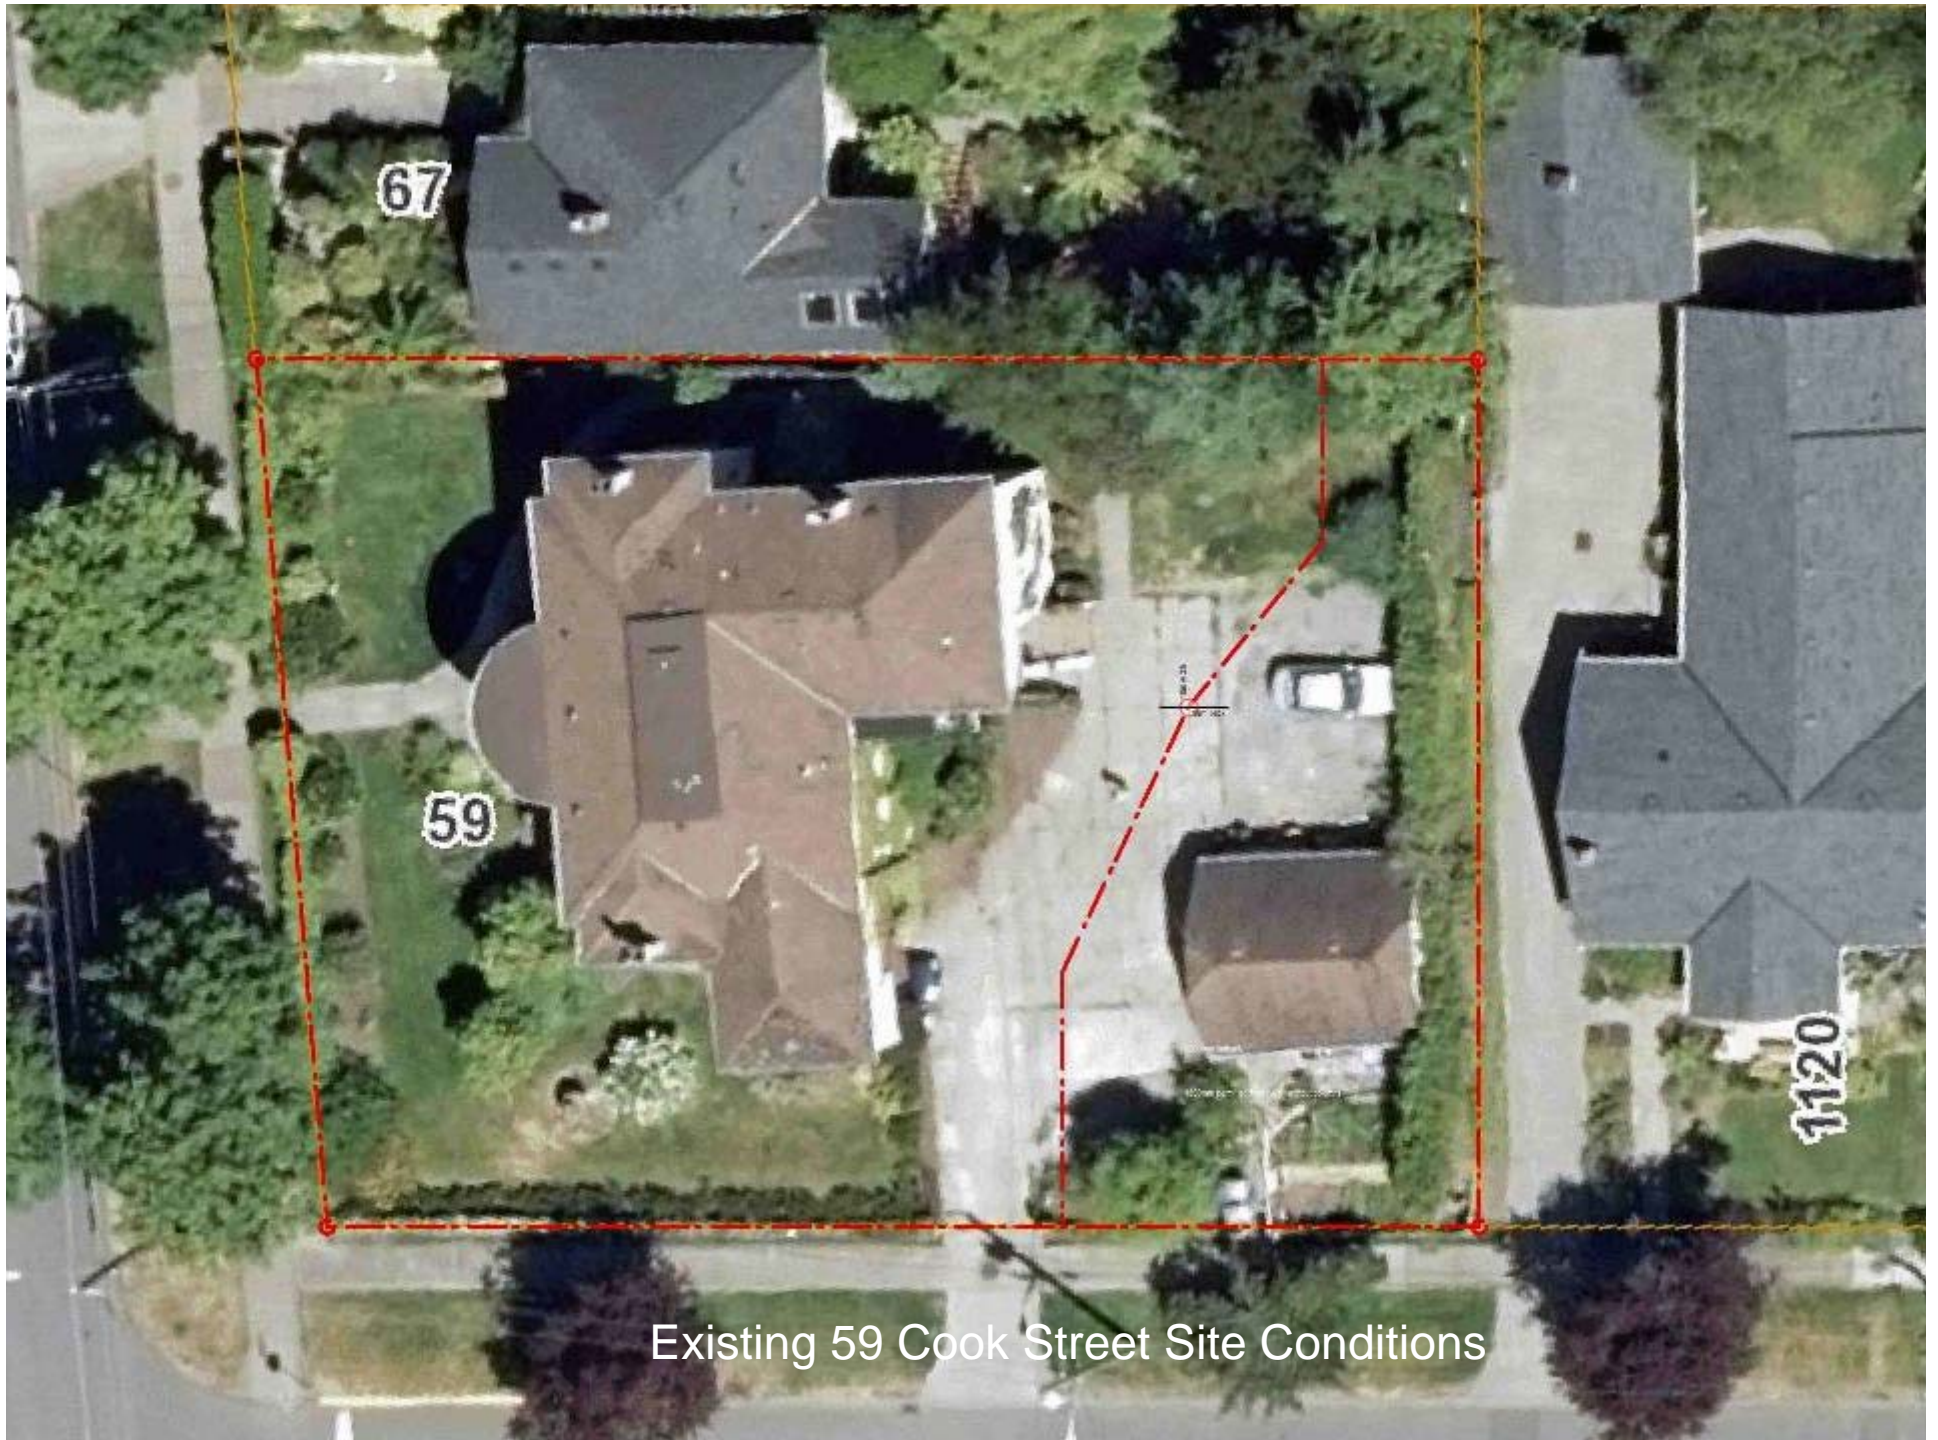

Existing 59 Cook Street Site Conditions



Existing House, 59 Cook Street




Woodstock Street frontage
Existing drive entry being preserved



Woodstock Street frontage, with existing garage.



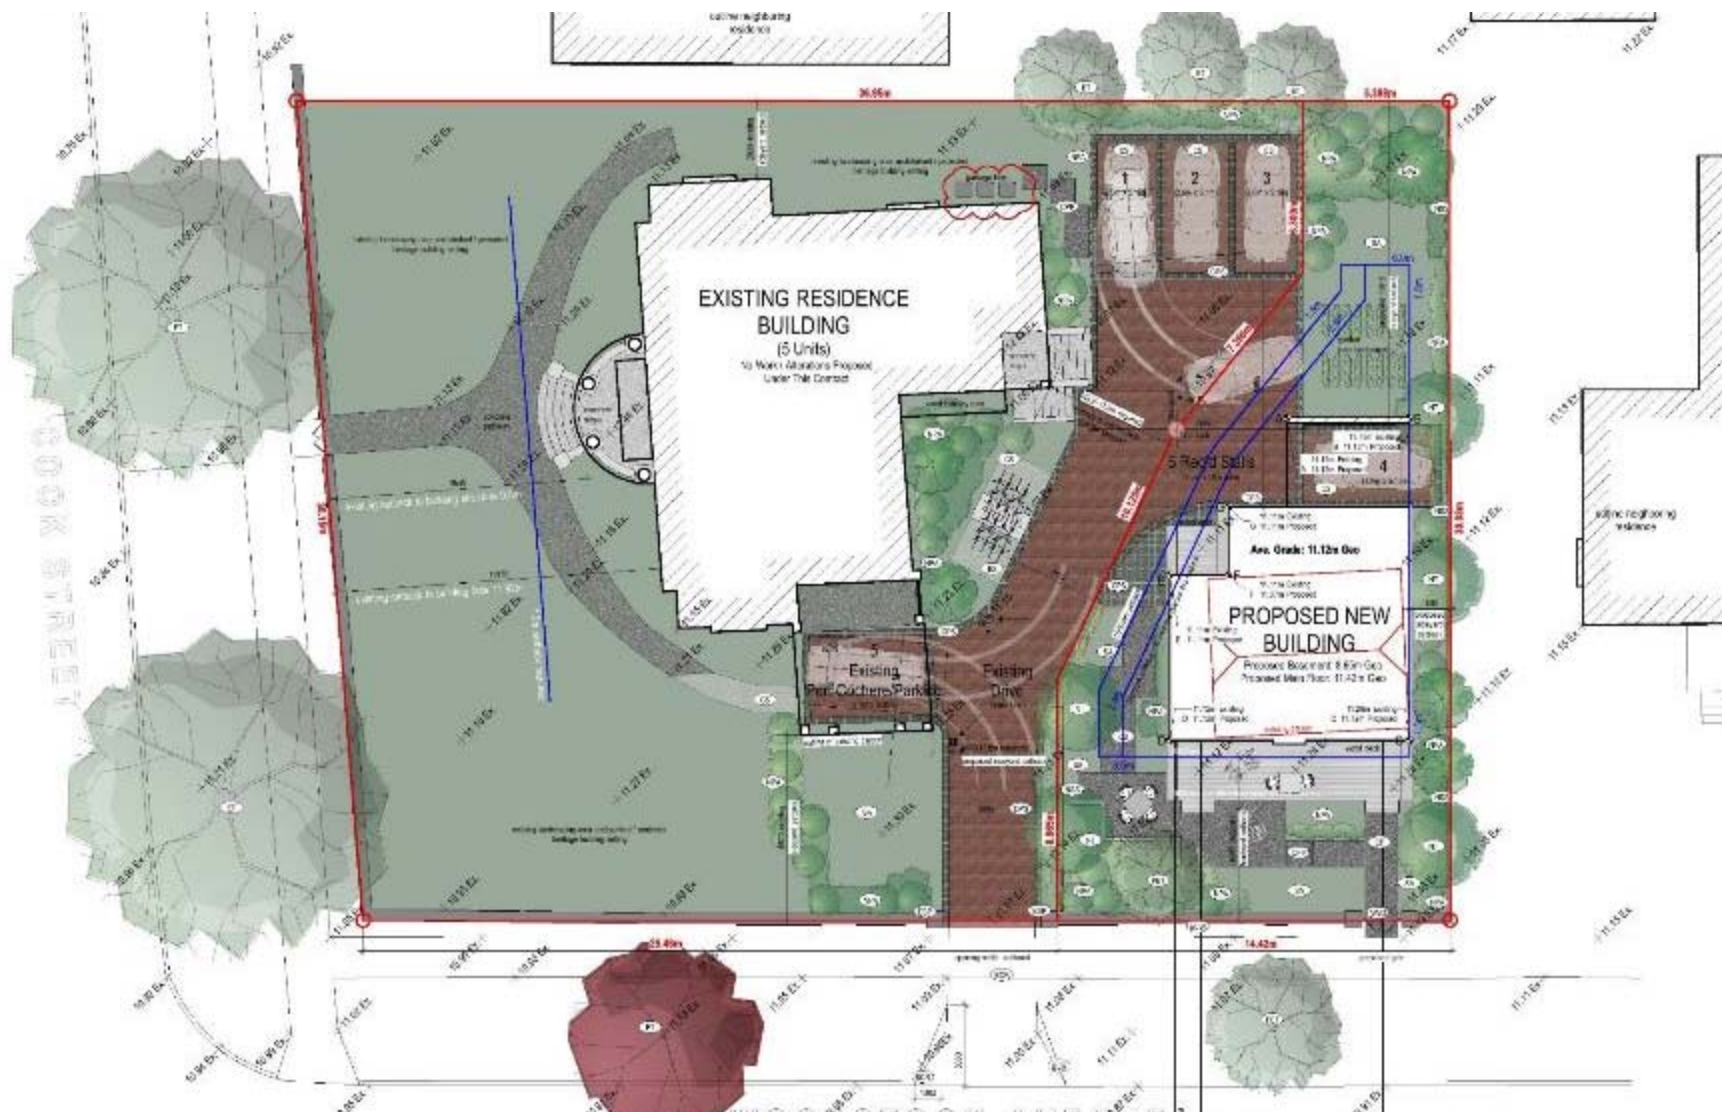



1 Streetscape Elevation - Woodstock Ave
A1.1 Scale: 1:75





SIDE (WEST) ELEVATION



REAR (NORTH) ELEVATION



SIDE (EAST) ELEVATION

