


1 South Elevation
Scale: 3/16" = 1'-0"


wood guardrail

painted wood siding

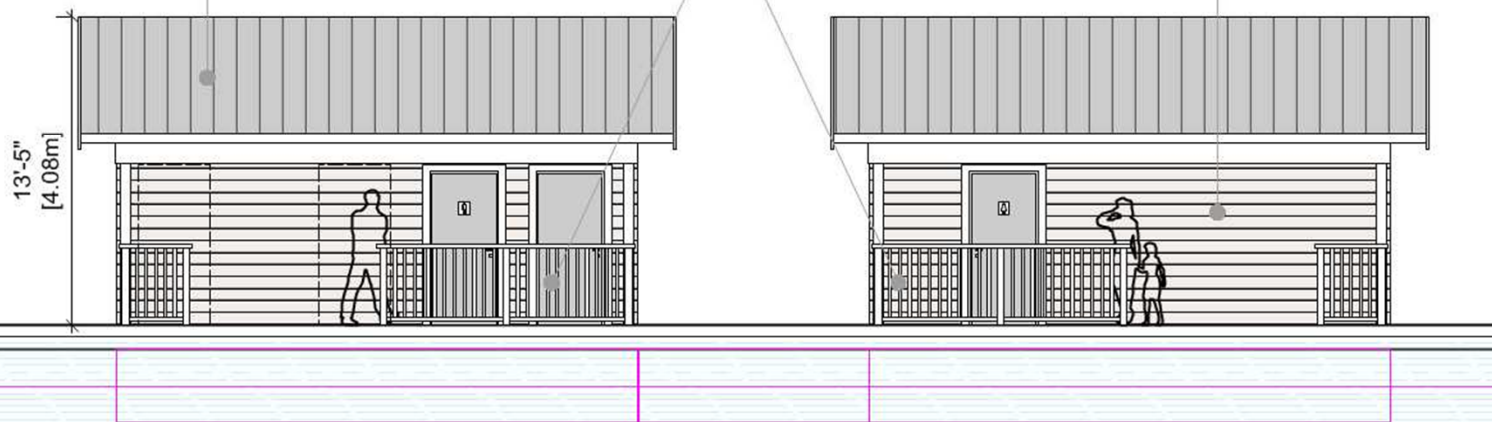

2 North Elevation
Scale: 3/16" = 1'-0"



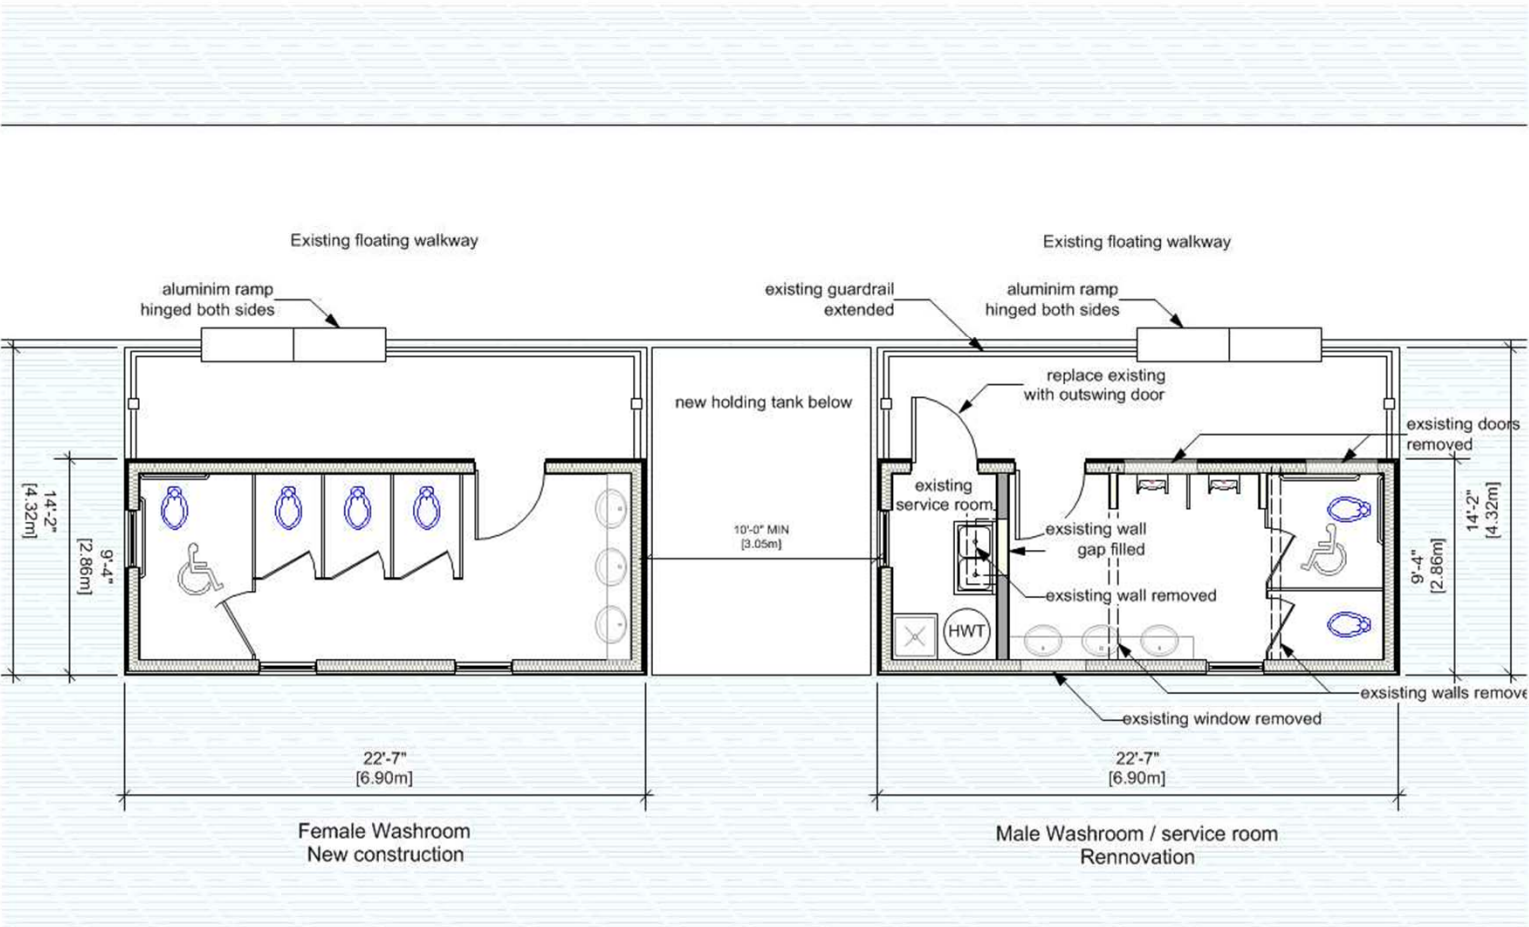

1

Plan
Scale: 3/16" = 1'-0"

