





**Wentworth Villa
(1156 Fort Street)**

Heritage Alteration Permit

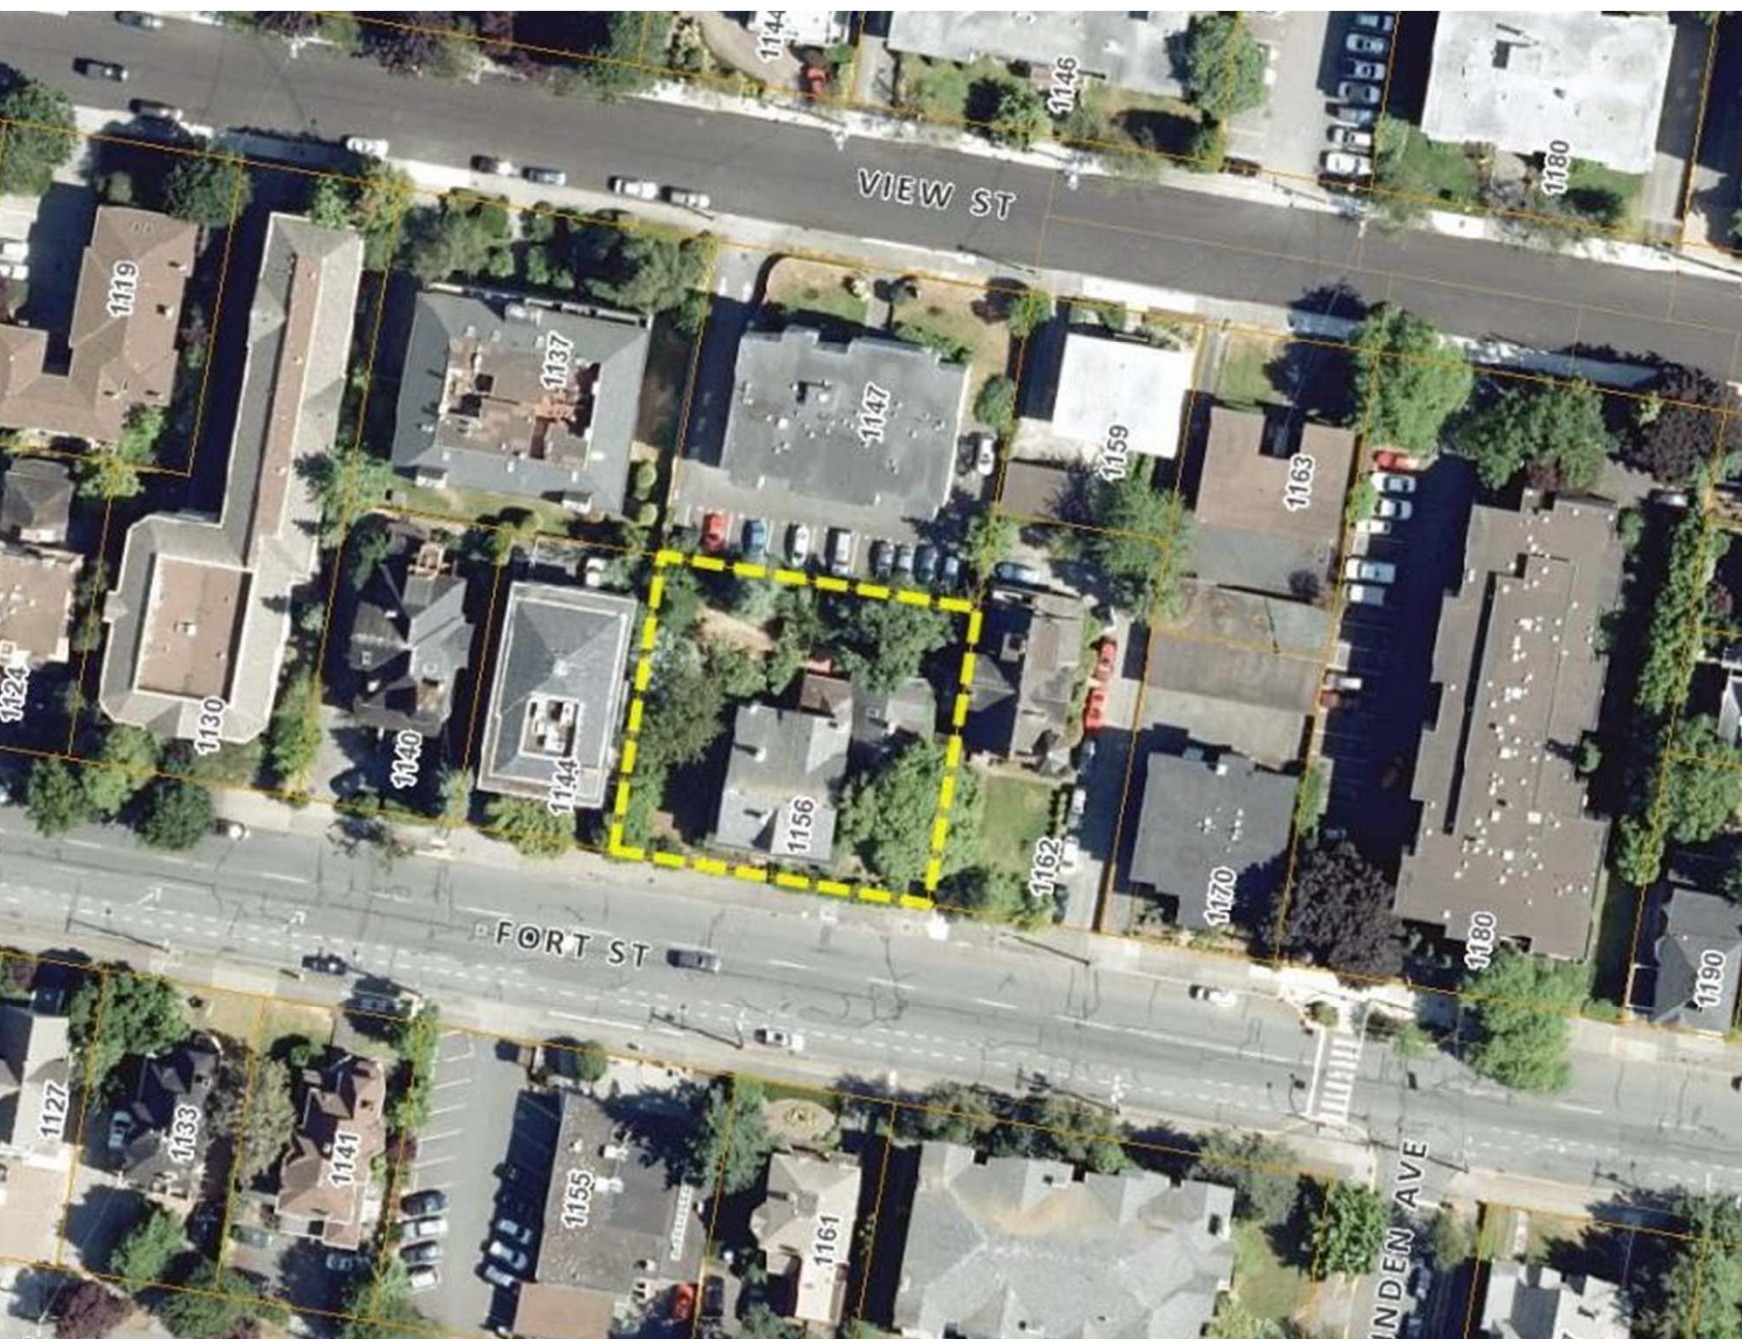

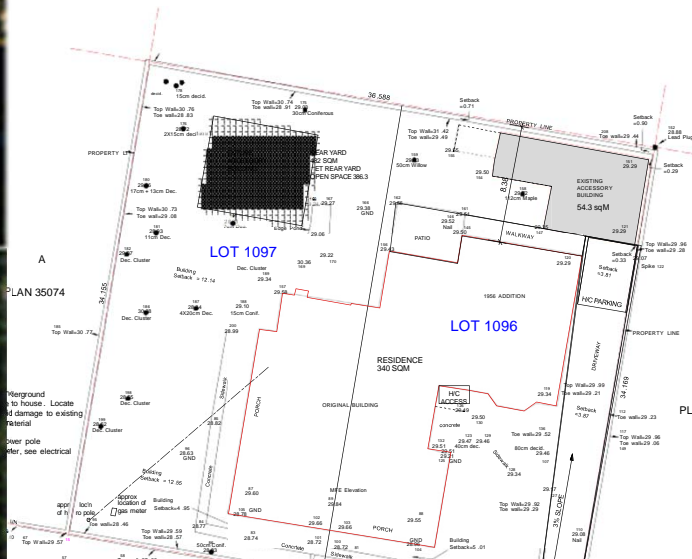

SHEG/GARAGE - SECTION - A
Scale: 1/4" = 1'-0"

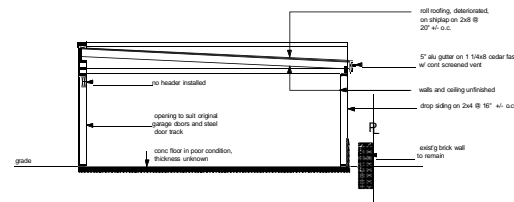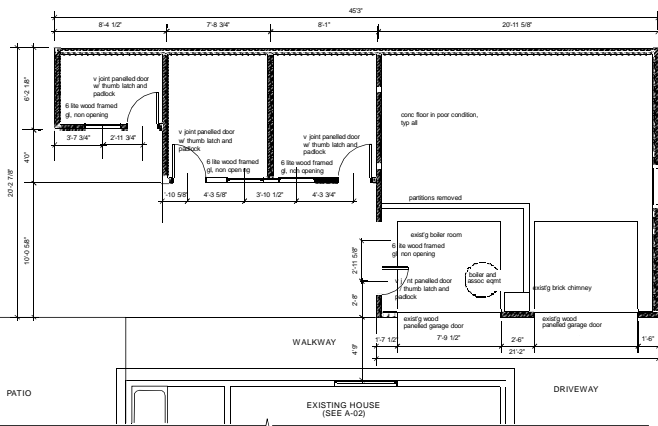

KEY & ASSOCIATE ARCHITECTURE LTD.

1124 Fort Street Victoria, BC Canada V8W 2R6
 phone 250 382-9823 fax 250 382-9403
 e-mail k.l.liddell@keyandassociates.com

COMMENTS		
no.	description	date
1	ISSUED FOR PRICING	25/14
2	NEIGHBOURHOOD MEETING	25/14
3	ISSUED FOR REZONING	25/14
4	REVISED DWGS FOR REZONING	25/14
5	REVISED EXIT STAIR	25/14

GENERAL NOTES





Use of these drawings is limited to that identified in the authorization column.

PROJECT
**1156 FORT STREET,
 VICTORIA, BC**
WENTWORTH VILLA

SHEET TITLE
EXISTING GARAGE


SCALE
 AS SHOWN
 DATE PLOTTED
 MARCH 23, 2015
 DRAWN BY
 JKNP


JOB #224-1318
A-07A

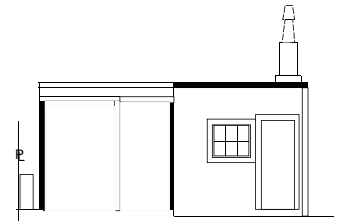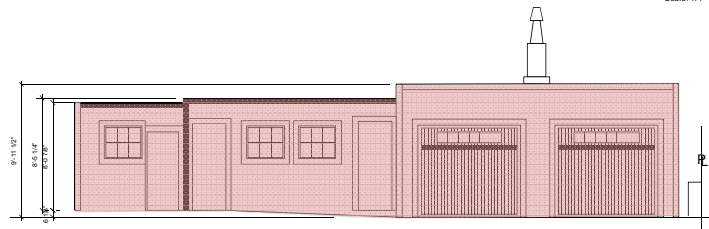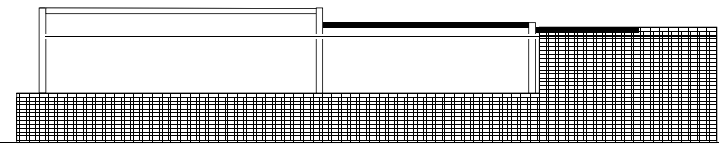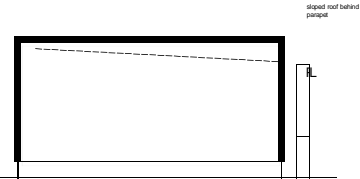


Extent of demolition (April 2015)

Extent of alteration (removal)
approved as part of HAP
Application No. 00179


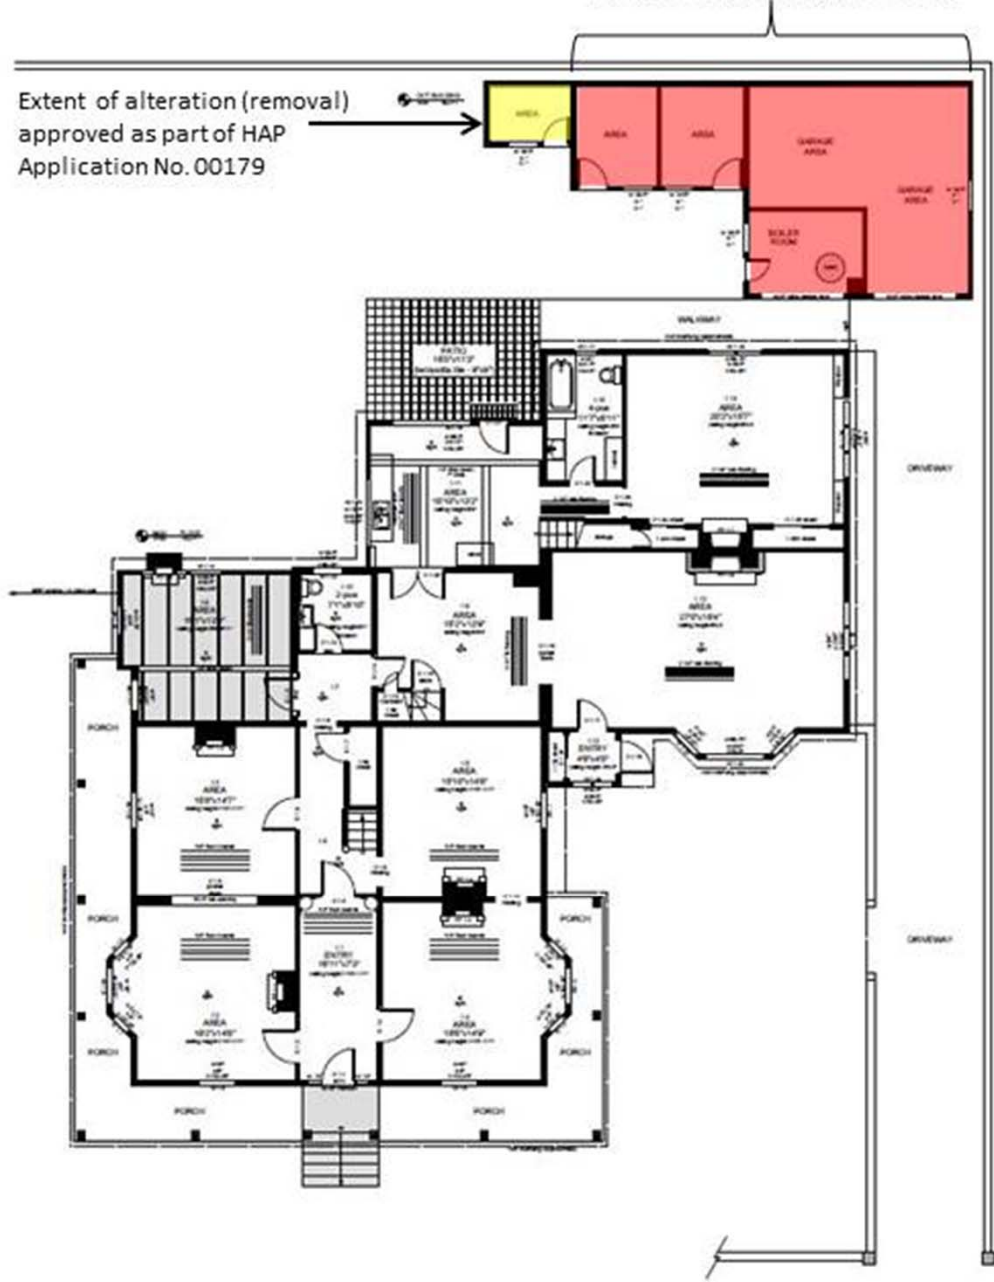


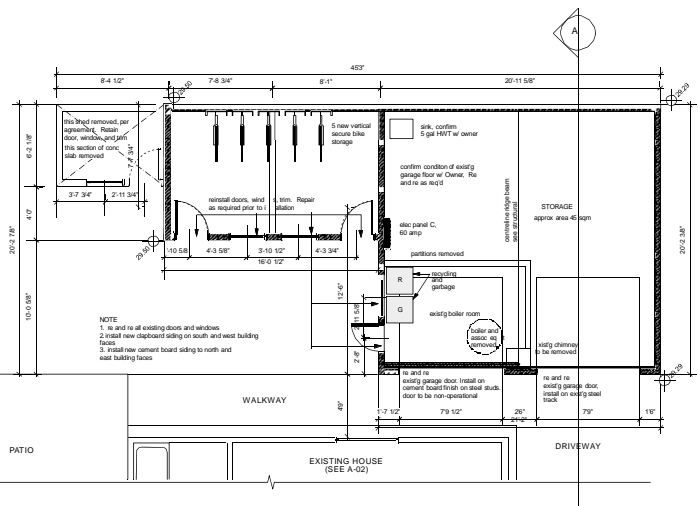


ORIGINAL SHED/GARAGE FLOOR PLAN
Scale: 1/4" = 1'-0"

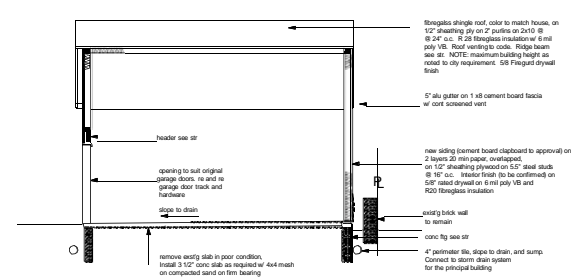



SHED/GARAGE - SECTION - A
Scale: 1/4" = 1'-0"

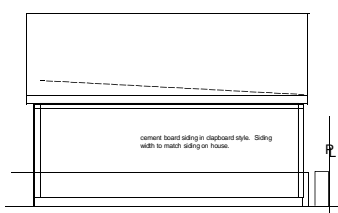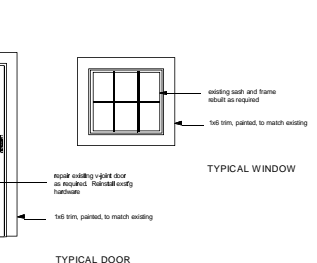


SHED/GARAGE - EAST ELEVATION
Scale: 1/4" = 1'-0"

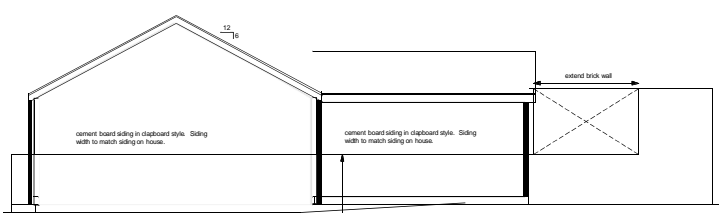

SHED/GARAGE - NORTH ELEVATION
Scale: 1/4" = 1'-0"

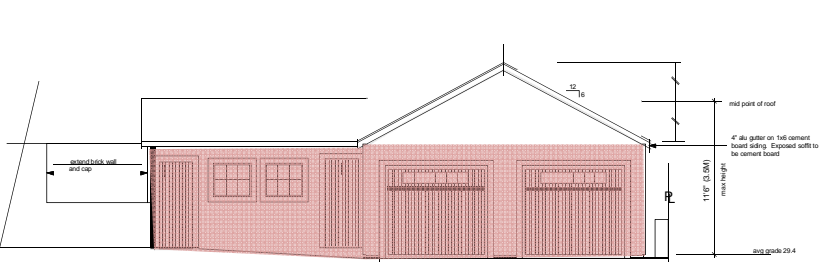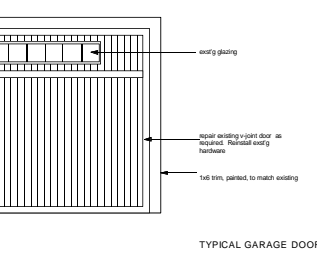

SHED/GARAGE - SOUTH ELEVATION
Scale: 1/4" = 1'-0"

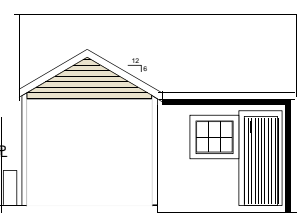

SHED/GARAGE - WEST ELEVATION
Scale: 1/4" = 1'-0"

KEY & ASSOCIATE ARCHITECTURE LTD.
112 Fort Street, Victoria, BC Canada V8W 2R7
office: 250.362.8623 fax: 250.362.4403
email: info@keyandassoc.com

COMMENTS		
#	DESCRIPTION	DATE
1	ISSUED FOR PRICING	9/1/14
2	NEIGHBOURHOOD MEETING	5/28/14
3	ISSUED FOR REZONING	3/1/14
4	REVISED DWGS FOR REZONING	2/5/14
5	REVISED EXISTING	3/9/14
7	REVISED GARAGE	3/9/15

GENERAL NOTES
Use of these drawings is limited to that identified in the issue/revision column.

PROJECT:
1156 FORT STREET, VICTORIA, BC
WENTWORTH VILLA

PROJECT TITLE:
SHEDS AND GARAGE

SCALE: AS SHOWN JOB: 024-1318
DATE PLOTTED: MARCH 23, 2015
DRAWN BY: JKNP

A-07