






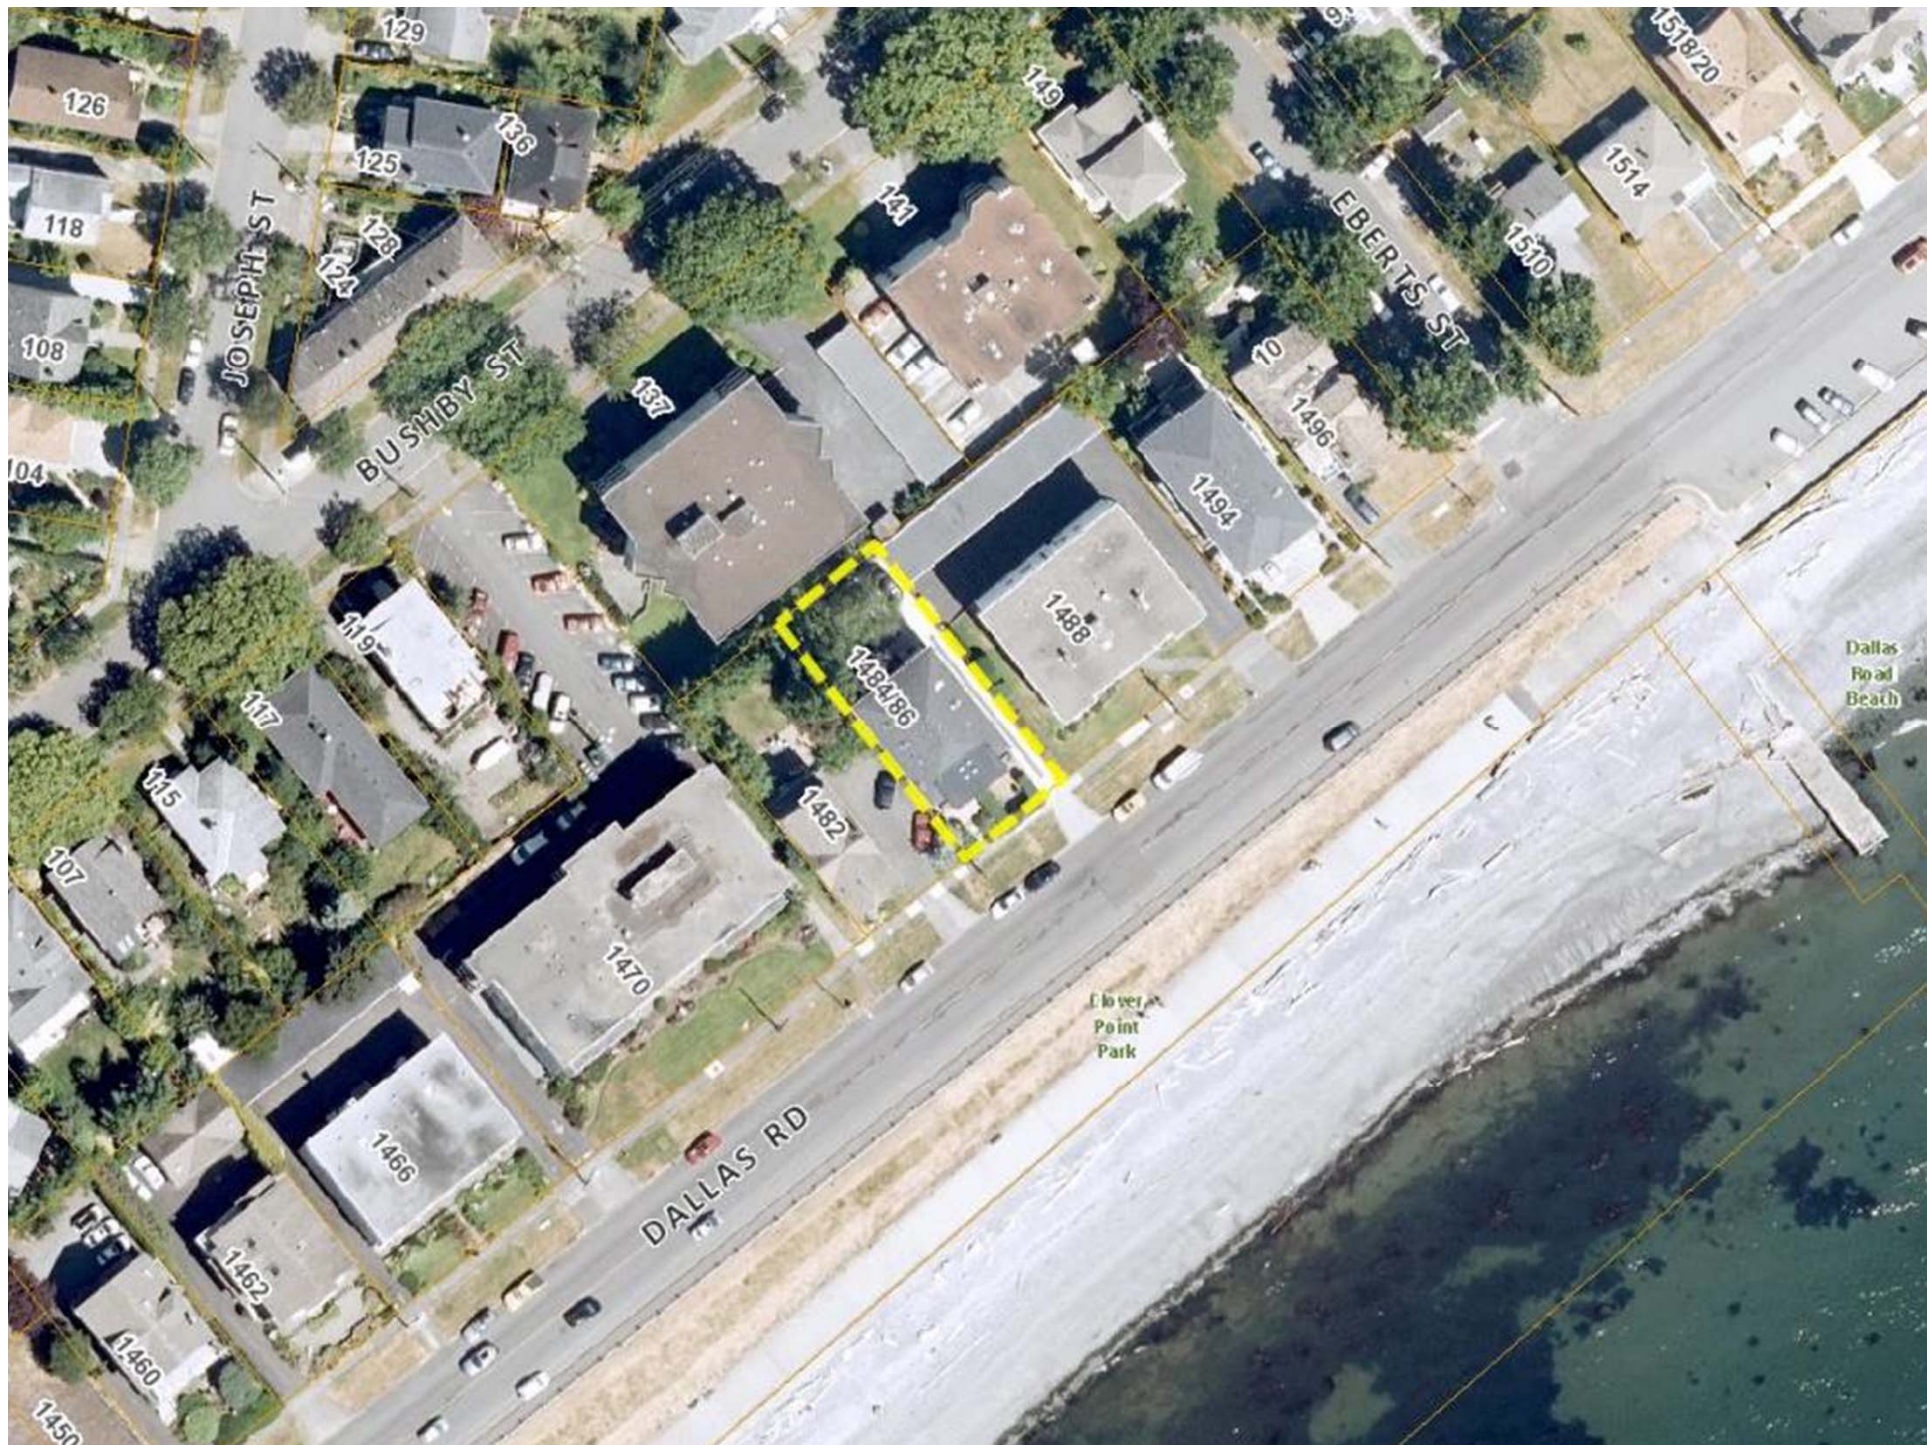

DALLAS ROAD

**CONTEXT**





1486 DALLAS ROAD (FRONT)

**SITE**





1486 DALLAS ROAD (REAR)

**SITE**














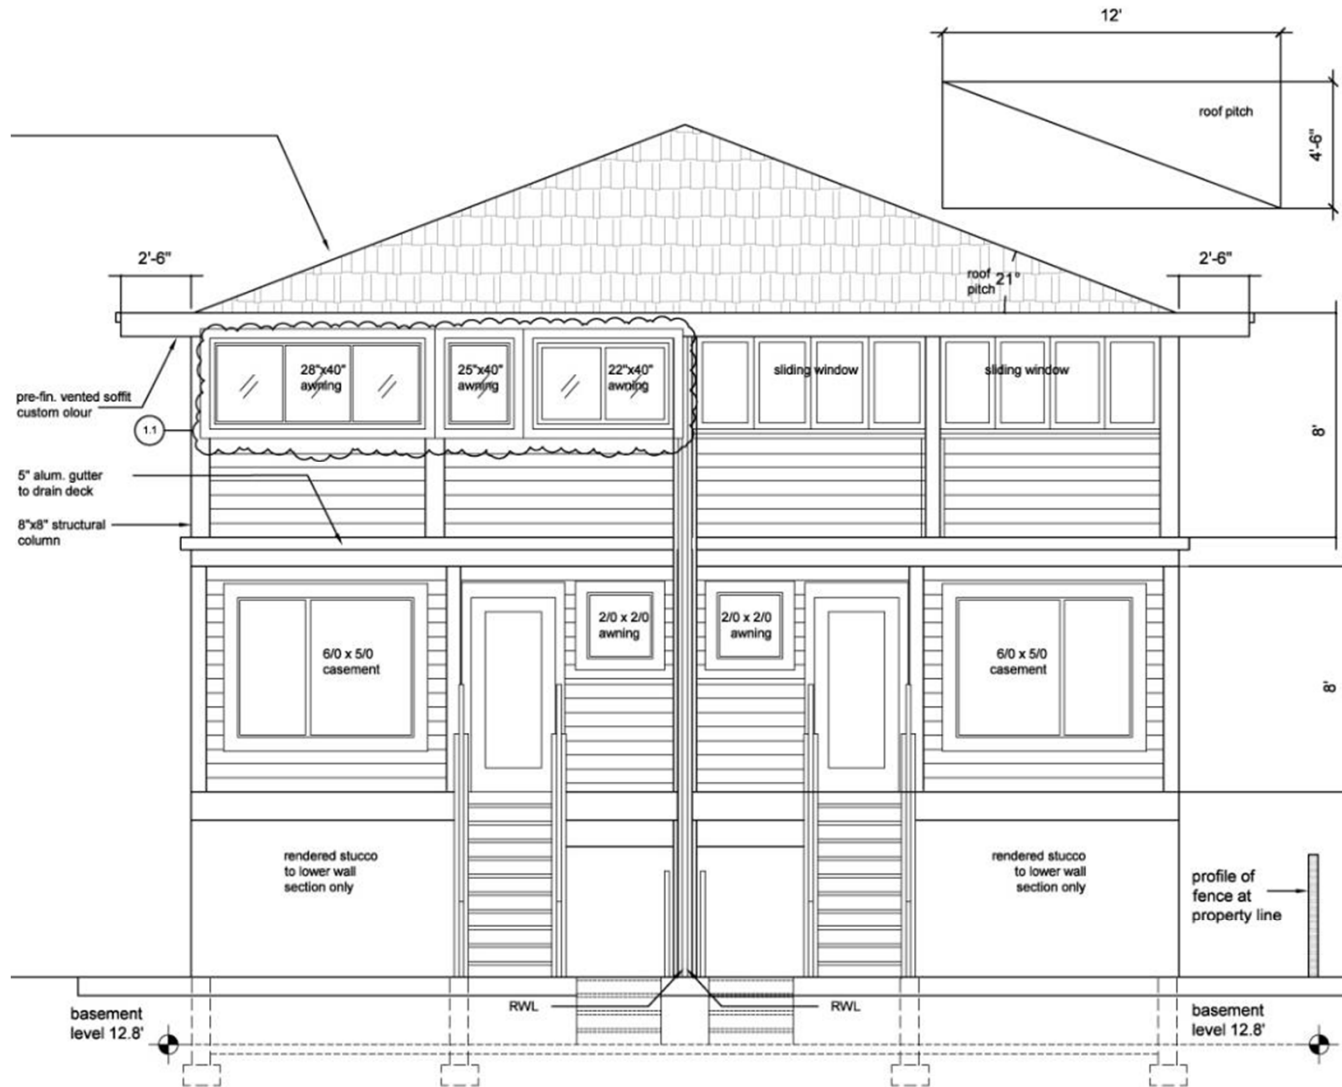

4 North Elevation  
1.4 scale 1/4" = 1'-0"

NORTH ELEVATION (REAR)

PLANS





# Elevation

