


FORT STREET All Ages and Abilities

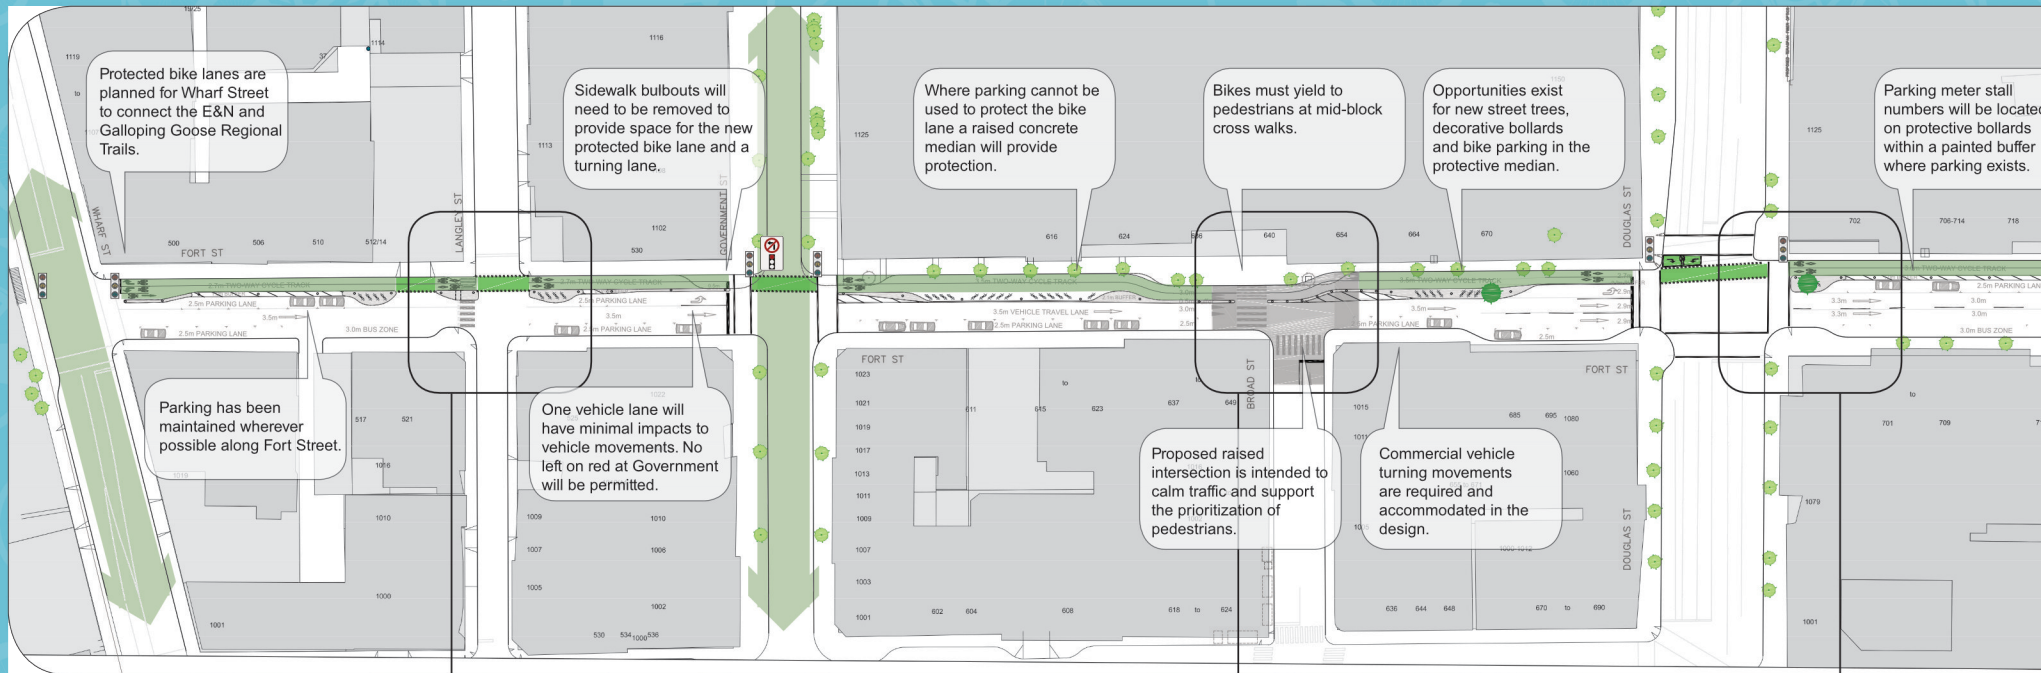


CROSS SECTION AT WEST END OF 800 BLOCK

PROPOSED IMPROVEMENTS

TWO-WAY PROTECTED BIKE LANE

BIKE LANE BUFFER AND PROPOSED BICYCLE PARKING

REMOVAL OF SOUTHSIDE BIKE LANE TO SUPPORT TRANSIT SERVICE

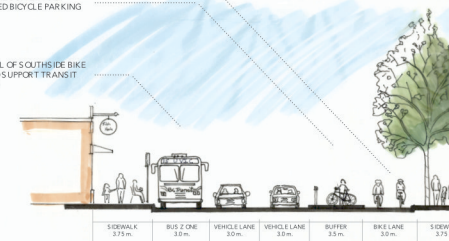

LEGEND

F

Scale
1:500



- Raised Concrete Island
- Pedestrian Crossing
- Raised Pedestrian Crossing
- Future AAA Route
- White Buffer Paint
- Protected Bike Lane

- Bicycle Traffic Signal
- Conflict Zone Paint
- Driveway Crossing

- No Left Turn on Red
- Bike Parking
- Bollard

- Bench
- Existing Tree
- Proposed Tree

