


FIFTH STREET

TOPAZ AVENUE

Existing Development

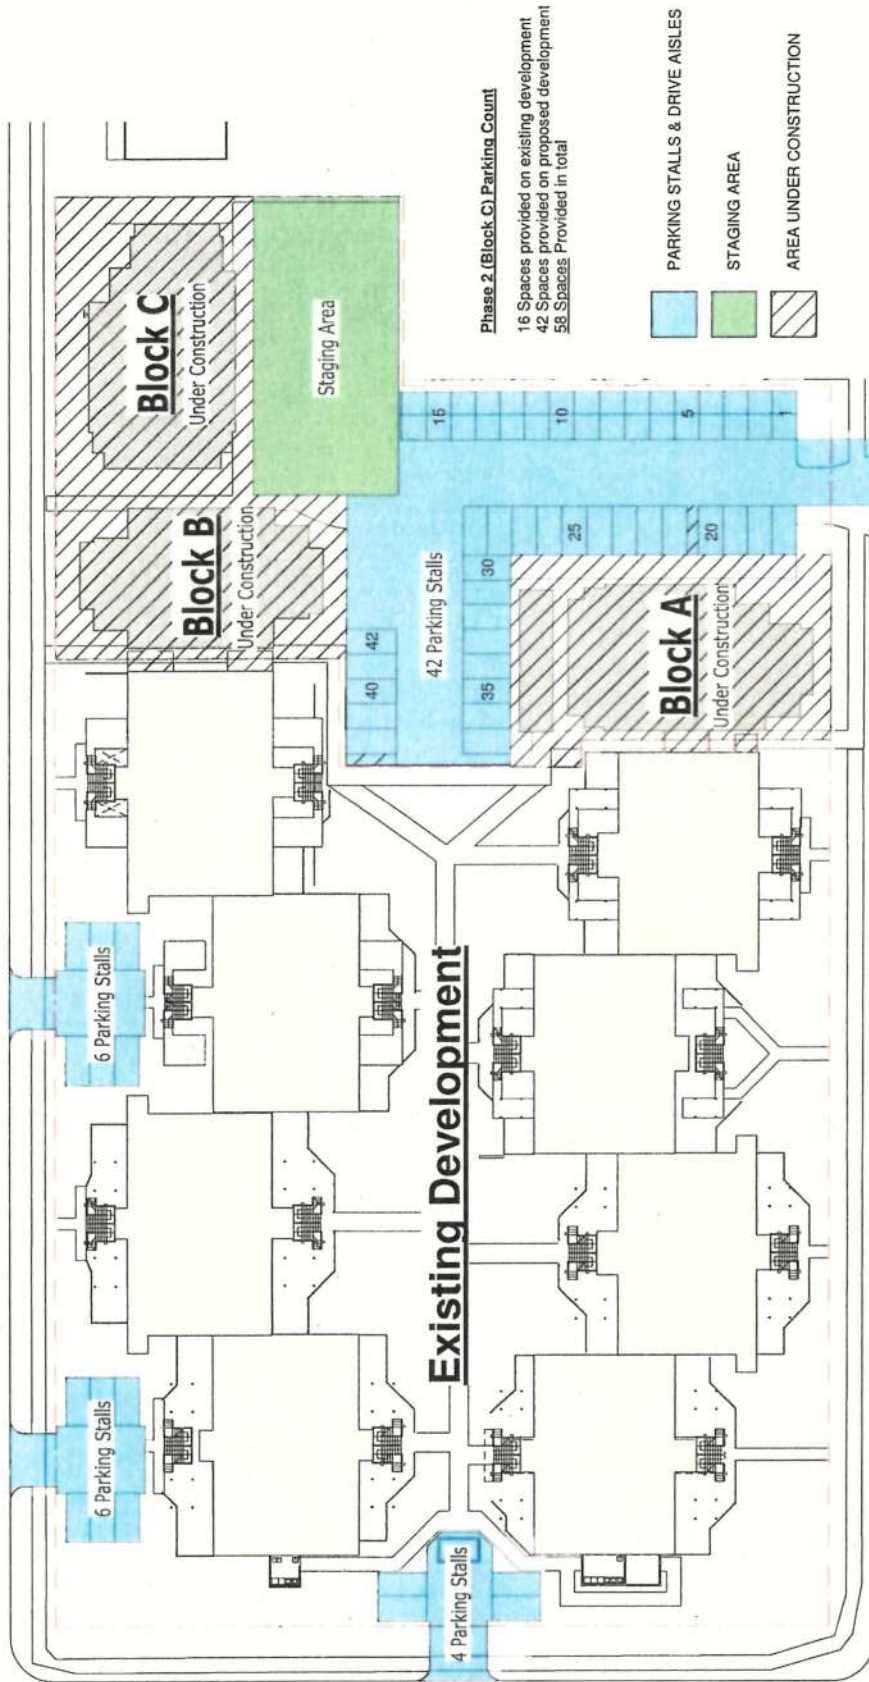

QUADRA STREET

① Site Plan - Parking (Const. A, B & C)
1 : 500

 ERIC BARKER ARCHITECT INC. www.ericbarkerarchitect.com	727 Pandora Ave. Victoria, BC V8W 1Y9 Ph: (250) 385 4565 www.ericbarkerarchitect.com	Quadra Villa	Parking - No Phasing			
			Date Nov 16, 2016		Project No. 201516	
			No. 15	Description Parking Layout Update	Date Aug 4, 2017	

A002