


1. REVISIONS
 2. REVISIONS
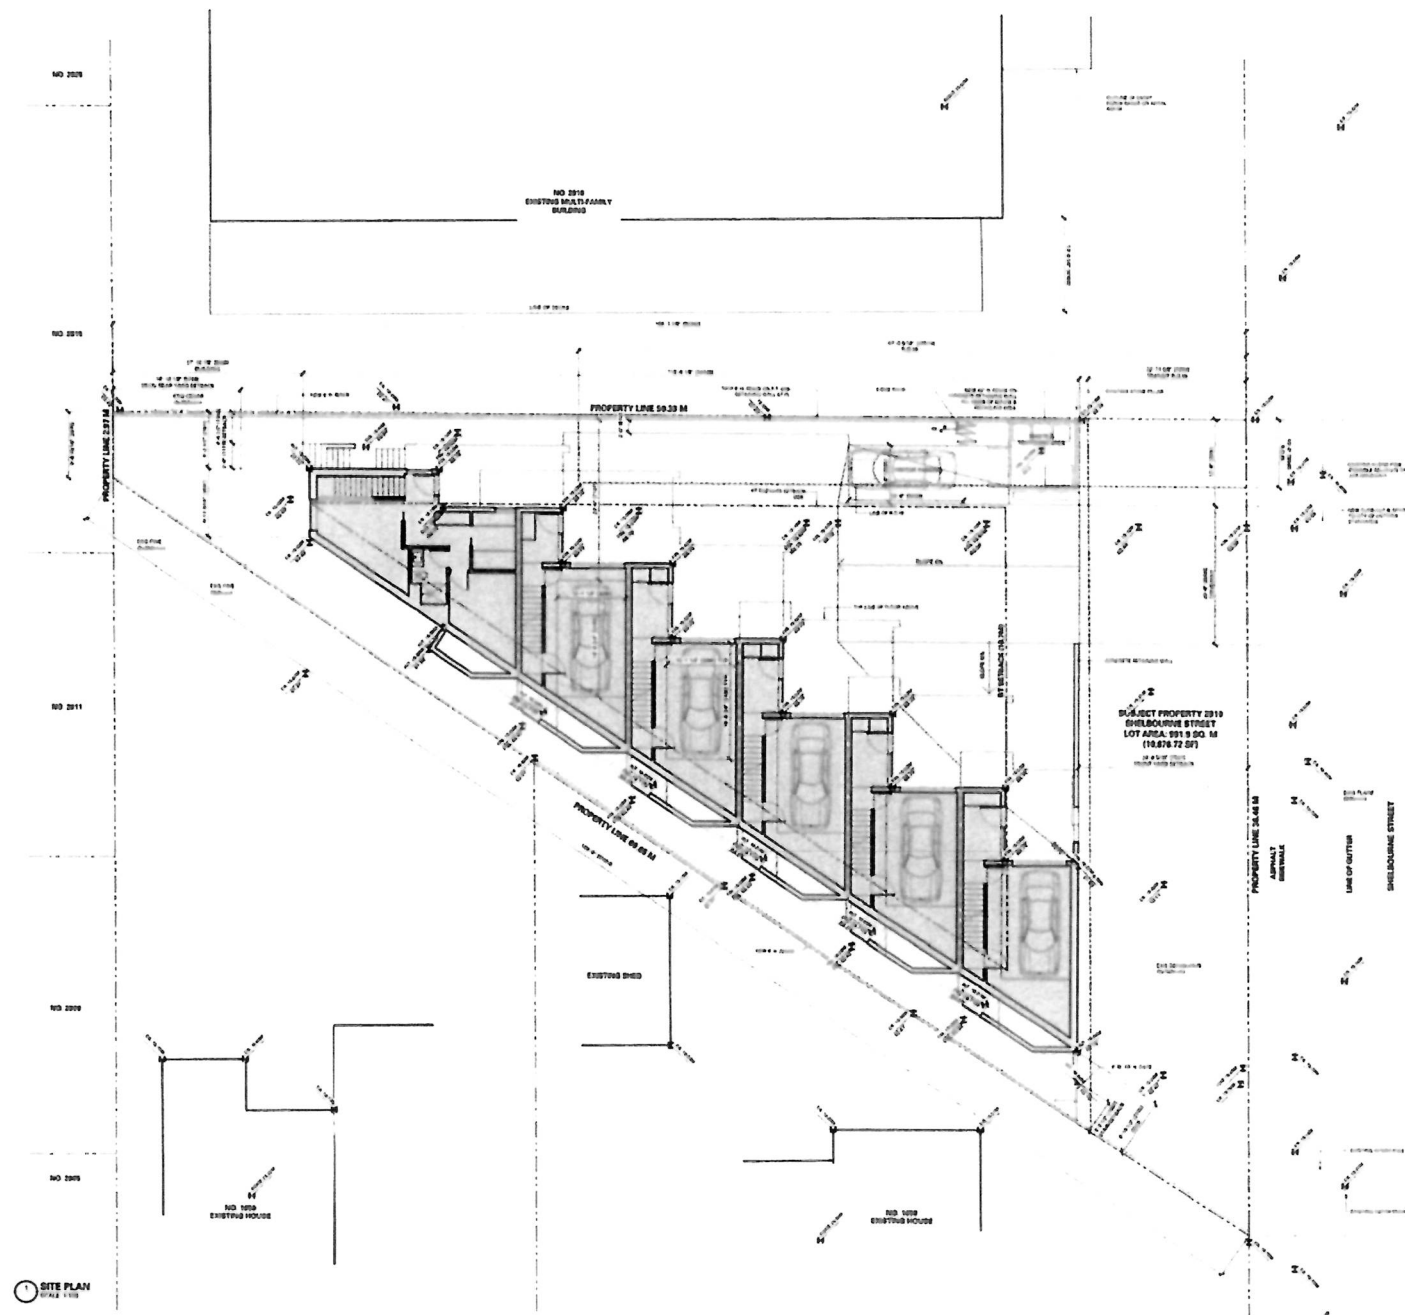


Received
 City of Victoria
 FEB 23 2019
 Planning & Development Department
 Development Services Division

DANCY JONES ARCHITECTURE INC

A0.0b
 SITE PLAN (1:100)

AVERAGE GRADE
GRADE 10 • 1 of 100

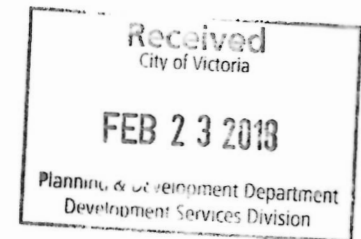


Copyright reserved. All parts of the drawing are the authors' creative intellectual property. No part of this drawing may be used without permission, in any way or for any purpose.




ARYZE
2910 SHELDORNE STREET
VICTORIA BC

A0.3

AREA PLANS & AVG. GRADE



REVISION	DATE

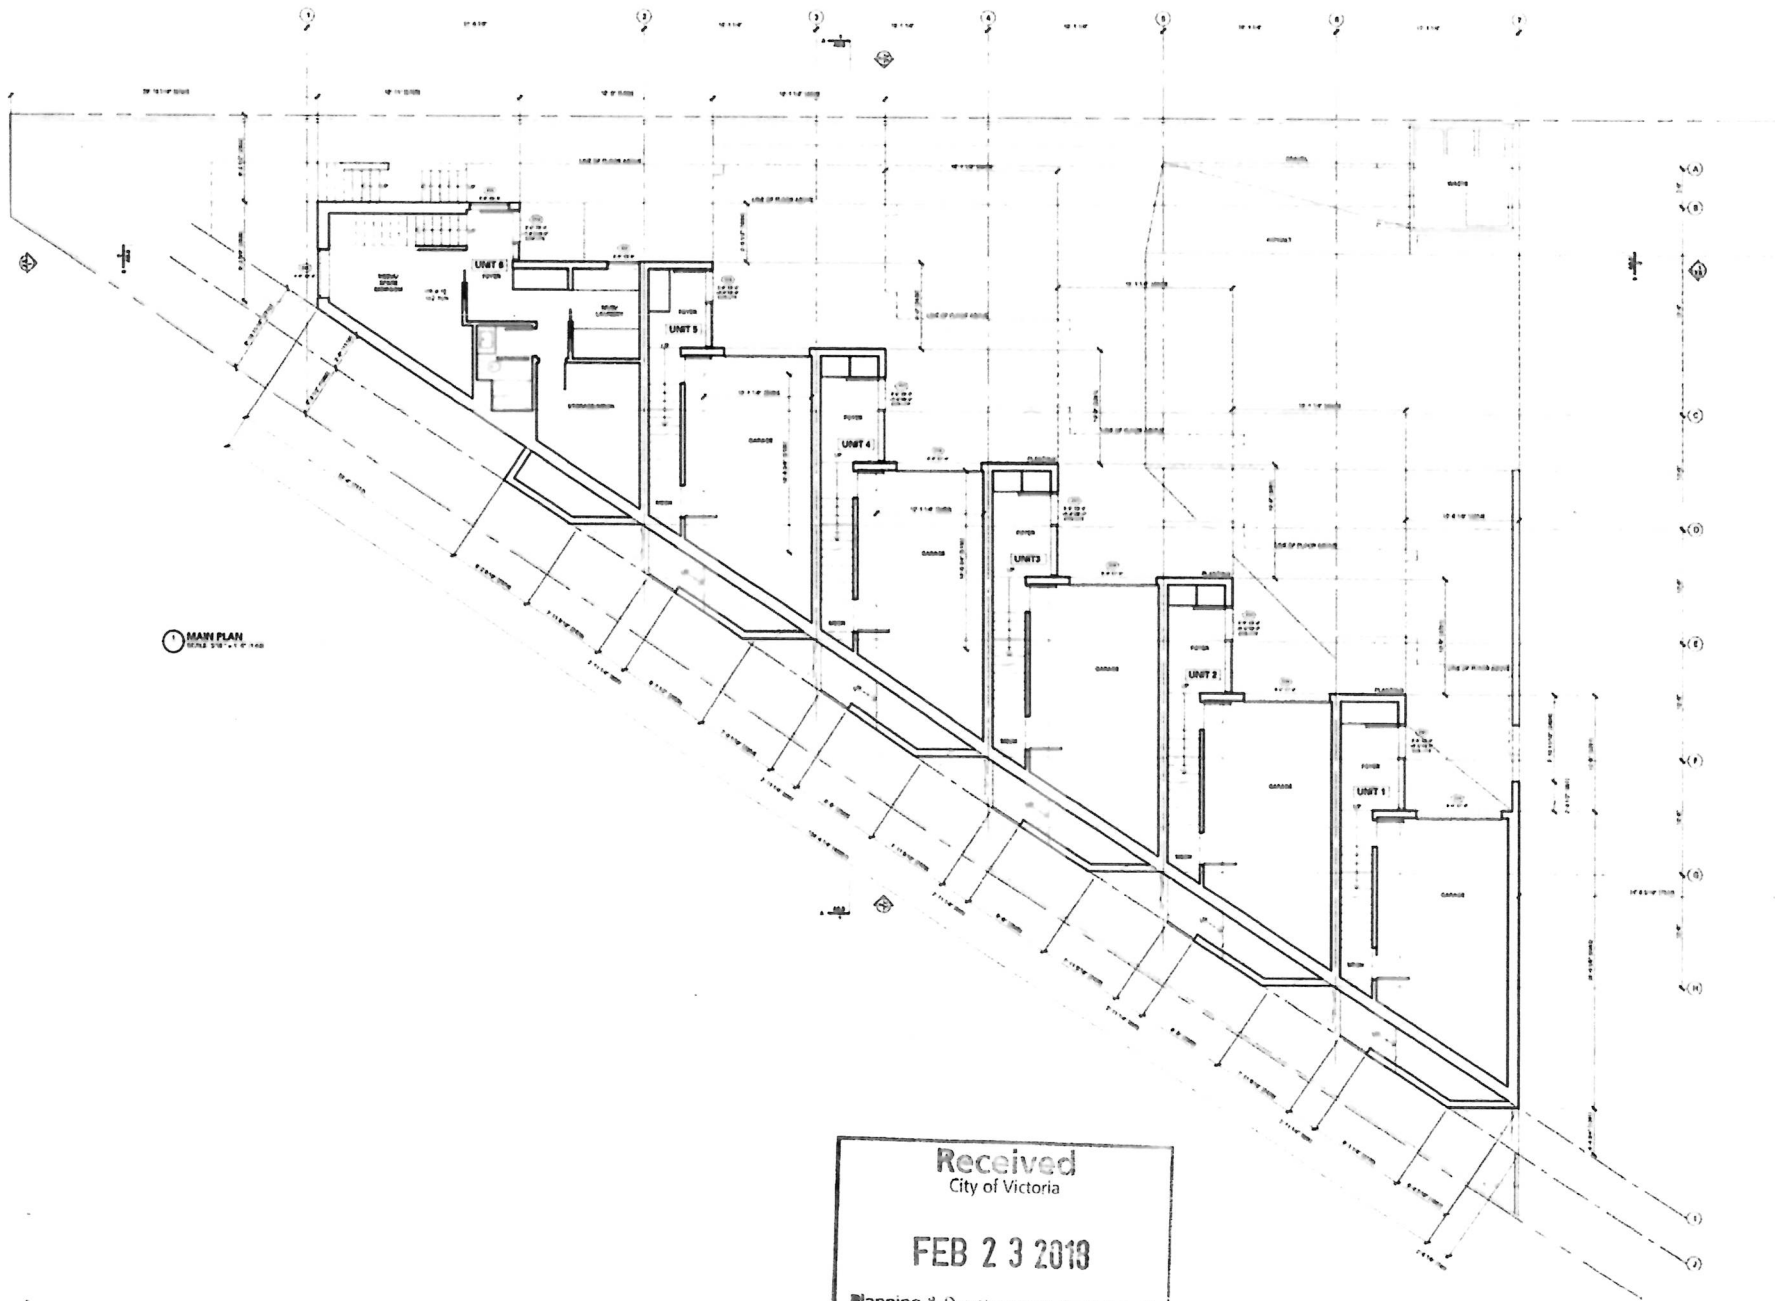

1 MAIN PLAN
SCALE 1/8" = 1'-0"

D'ARCY JONES ARCHITECTURE INC



SCALE
1/8" = 1'-0"

DATE
JUL 20 2010

DESIGN
D'ARCY JONES

CONSTRUCT
D'ARCY JONES

REVISION
NONE

COORDINATOR
D'ARCY JONES

Copyright reserved. No part of this drawing or the contents hereof may be reproduced, stored in a retrieval system, or transmitted in any form or by any means, electronic, mechanical, photocopying, recording, or by any information storage and retrieval system, without the prior written permission of D'Arcy Jones Architecture Inc.

NOT TO SCALE. THESE ARE CONCEPTS.

All dimensions to the centerline of walls, unless otherwise indicated. The dimensions of the building are shown in the notes.

Any errors or omissions in this drawing shall be the responsibility of the architect. The architect shall not be responsible for any errors or omissions in the construction documents.

ANYZE
2910 SHELBOURNE STREET
VICTORIA, BC

A2.0

MAIN PLAN

Received
City of Victoria

FEB 23 2013

Planning & Development Department
Development Services Division

FEB 23 2018

Planning & Development Department
Development Services Division


1 SECOND FLAN


5042

1000

DATE
REV 03-04









ARYZE
2910 SHELBOURNE STREET
VICTORIA BC



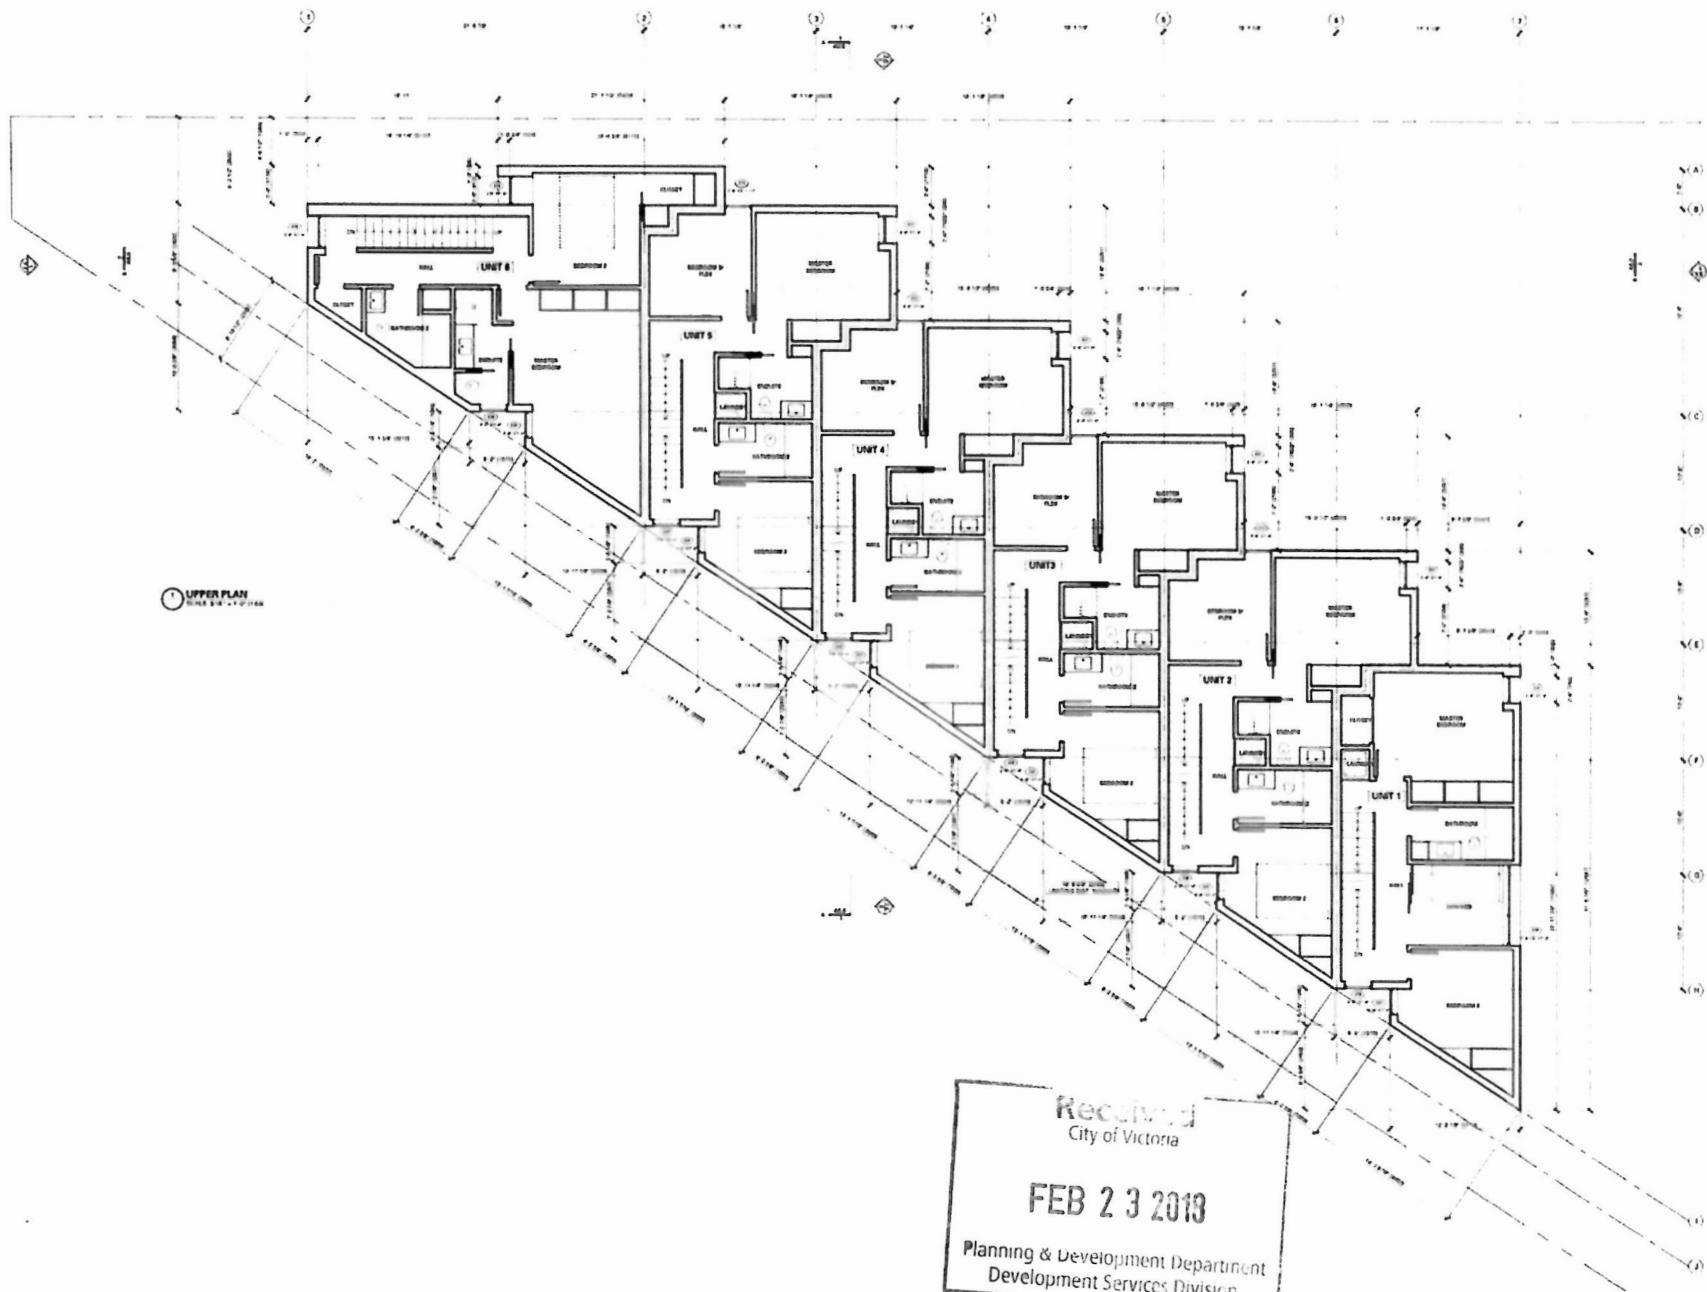

REVISION	DATE

D'ARCY JONES ARCHITECTURE INC


DATE

2010.07.07

DESIGNED

BY

REVISION

BY









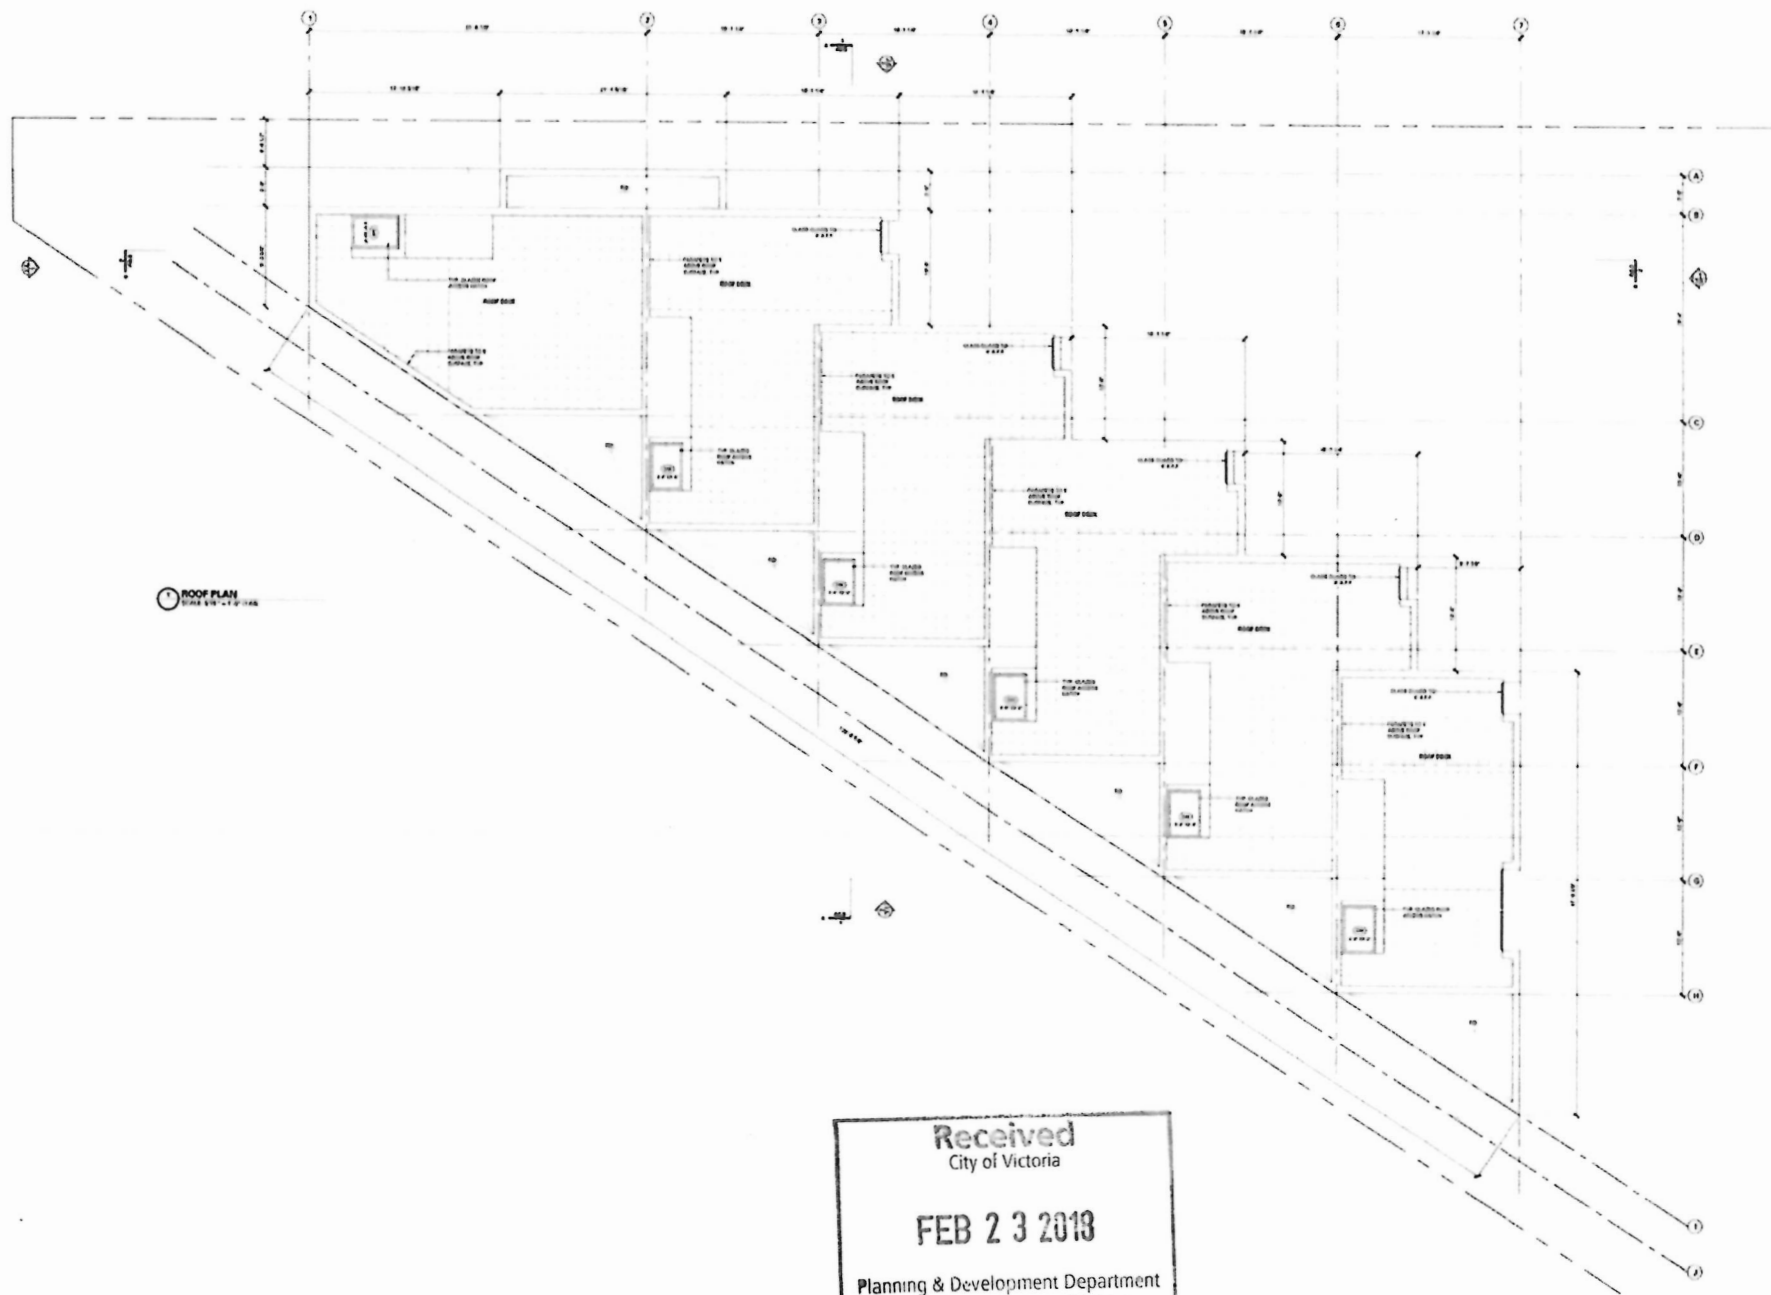

DATE	BY
20-10-2014	A
20-10-2014	B
20-10-2014	C
20-10-2014	D
20-10-2014	E

D'ARCY JONES ARCHITECTURE INC


DATE
1-11-2013









A2.3

ROOF PLAN


FEB 23 2018




[illegible]

[illegible]


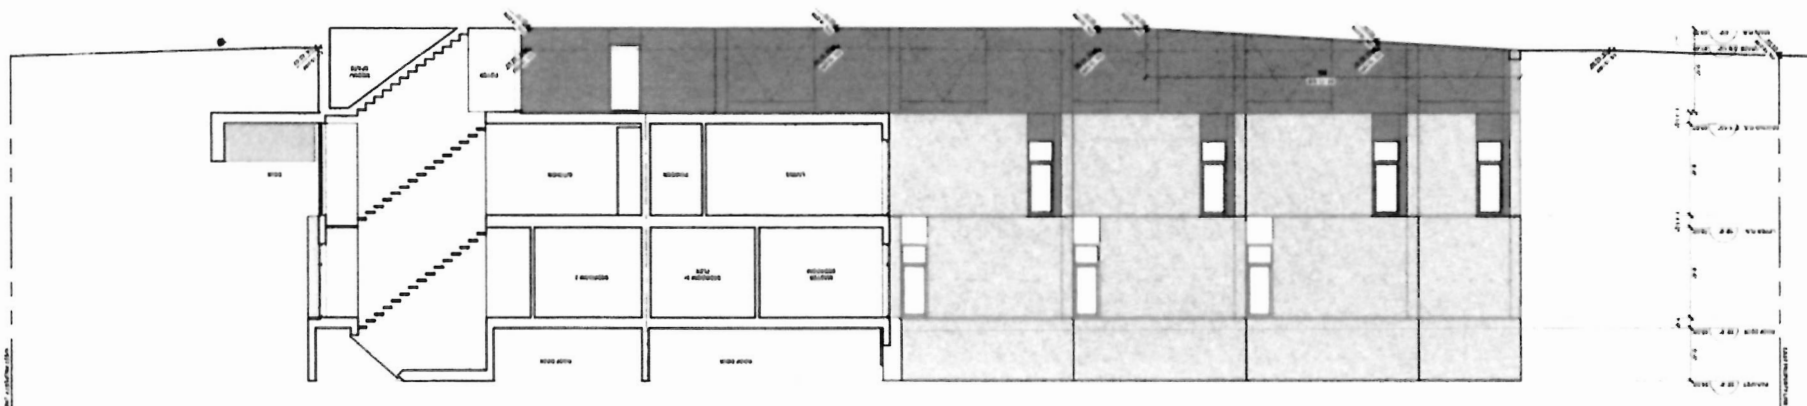


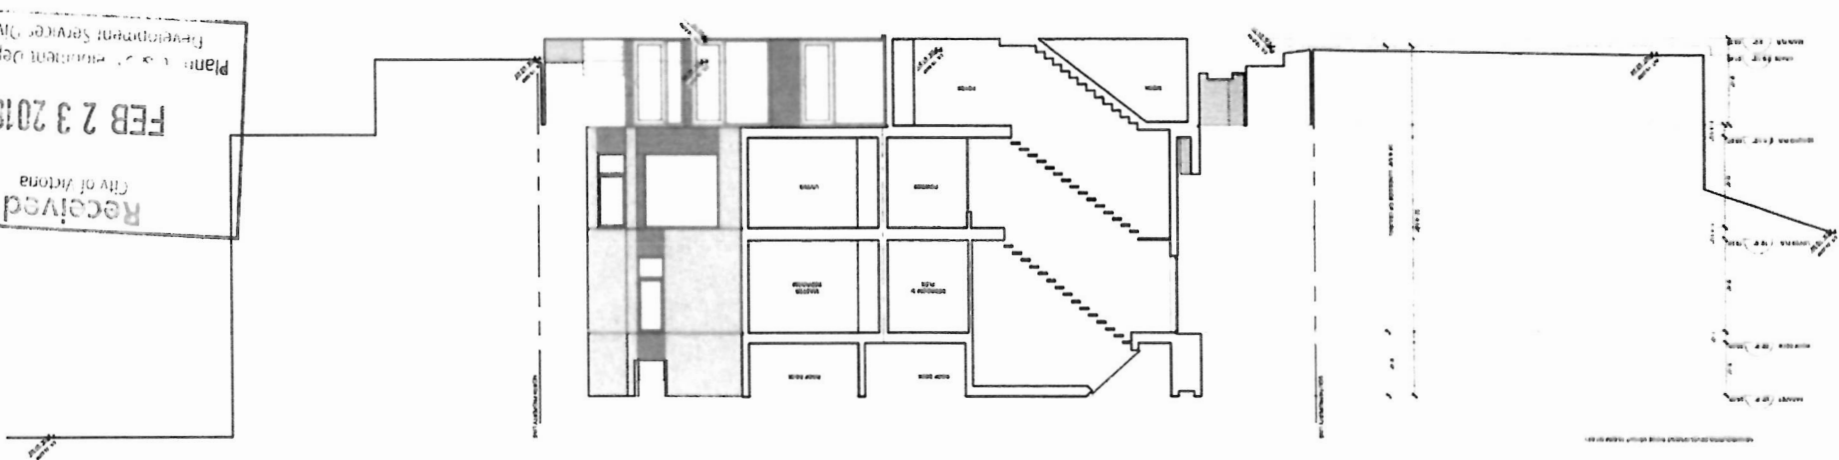



FEB 23 2018

Planning & Development Department
Development Services Division

D'ARCY JONES ARCHITECTURE INC.










ANYZE
2910 SHELBOURNE STREET
VICTORIA BC

A7.1

ELEVATIONS

Blanca Bodley
250.589.8244
blanca@biophilacollective.ca

CLIENT NAME
ARYZE developments

PROJECT
Landscape Plan

ADDRESS
2910 Shelbourne St.

DESIGNED BY
Blanca Bodley

Received
Victoria
FEB 23 2018
City of Victoria
Public Works Division

Scale: 1/8"=1'

L1 Planting Plan

DATE
February 2018

2918

Shelbourne St

DWELLING

PLANT LIST

ID	Quantity	Latin Name	Common Name	Category	Size
Op	130	<i>Oxypogon planiscapus</i>	Black Mondo	Perennial	1 Gallon
Pp	87	<i>Polystichum polyblepharum</i>	Japanese Tassel Fern	Perennial	1 Gallon
Pl	25	<i>Populus tremuloides</i>	Aspen	Tree	8.6.8
Sh	58	<i>Sarcococca humilis</i>	Silverbox	Shrub	2 Gallon
Tb	112	<i>Taxus baccata</i>	Yew	Shrub	4' 8.6.8



Yew Tree Taxus

Japanese Tassel Fern Polystichum

Black Mondo Grass Oxypogon planiscapus

Silverbox Sarcococca

Japanese Tassel Fern Polystichum

Black Mondo Grass Oxypogon planiscapus

1658

Bianca Bodley
250.589.8244
bianca@biophiliacollective.ca

CLIENT NAME
ARYZE developments

PROJECT
Landscape Plan

ADDRESS
2910 Shelbourne St.

DESIGNED BY
Bianca Bodley

Received
City of Victoria


FEB 23 2018

Planning & Development Department
Development Services Division


Scale: 1/8"=1'

L2 Fence Detail


DATE
February 2018

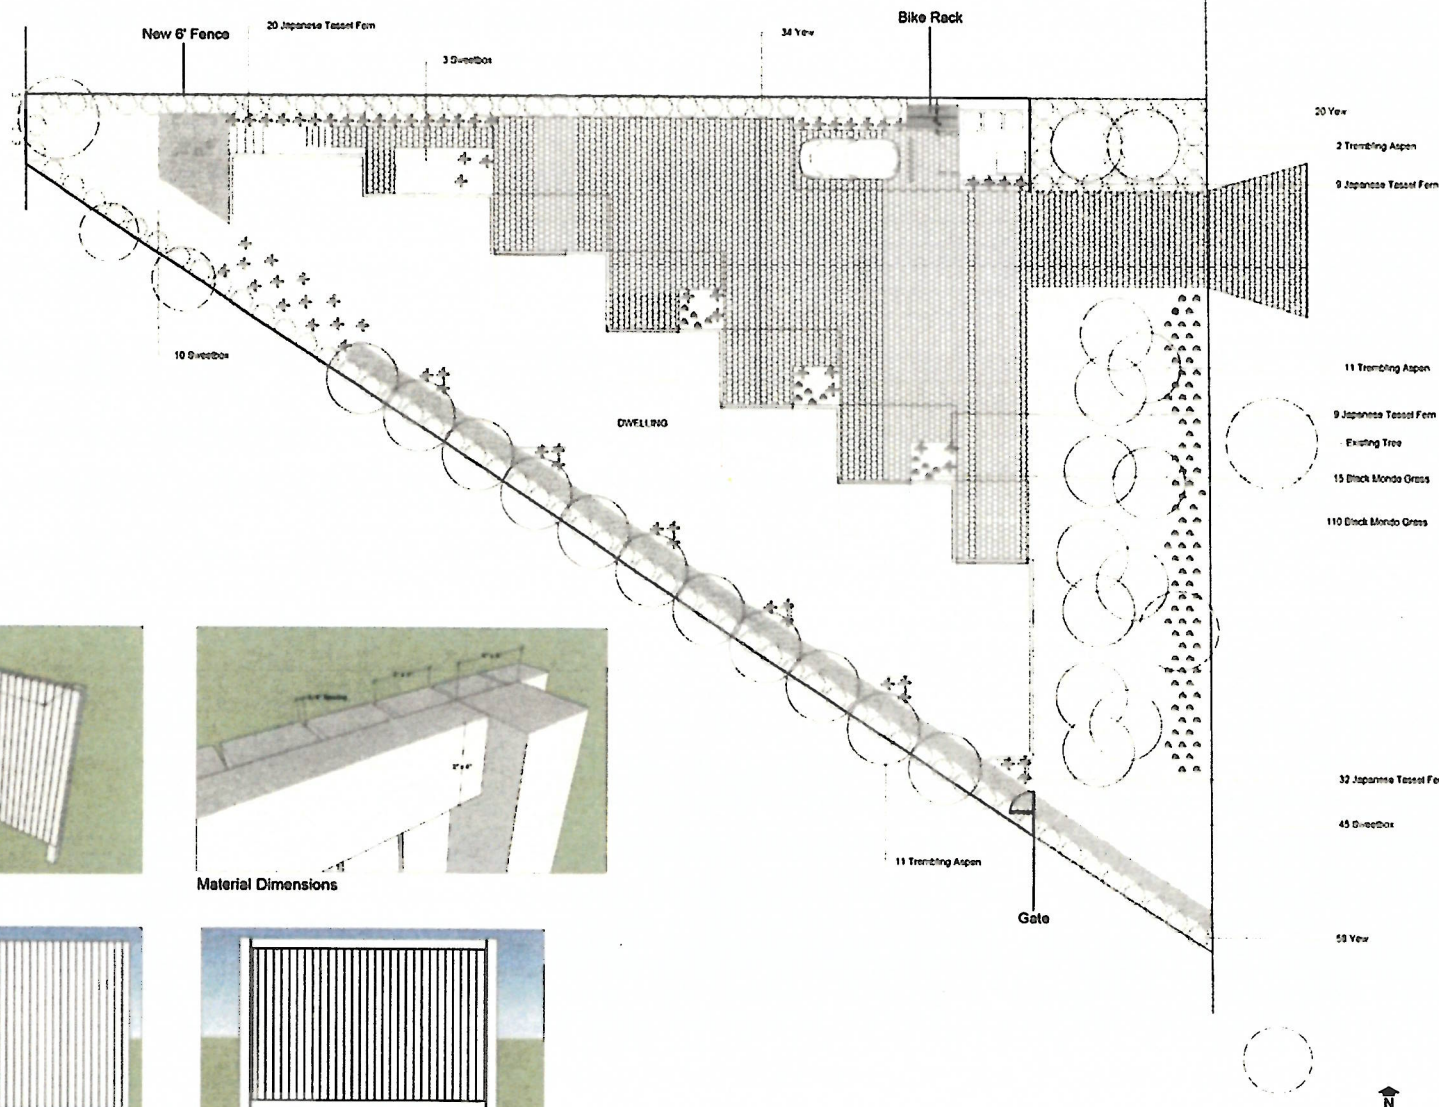


FENCE DETAILS

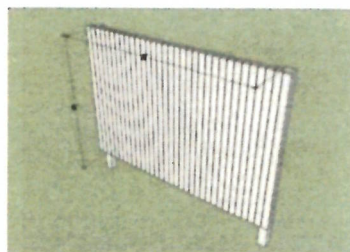


Fence Panel Dimension

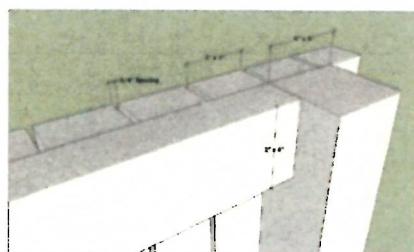

Material Dimensions

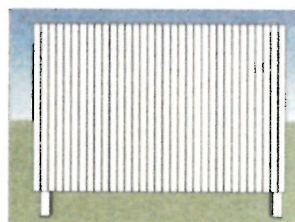

Front

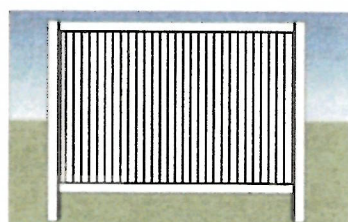

Back



