


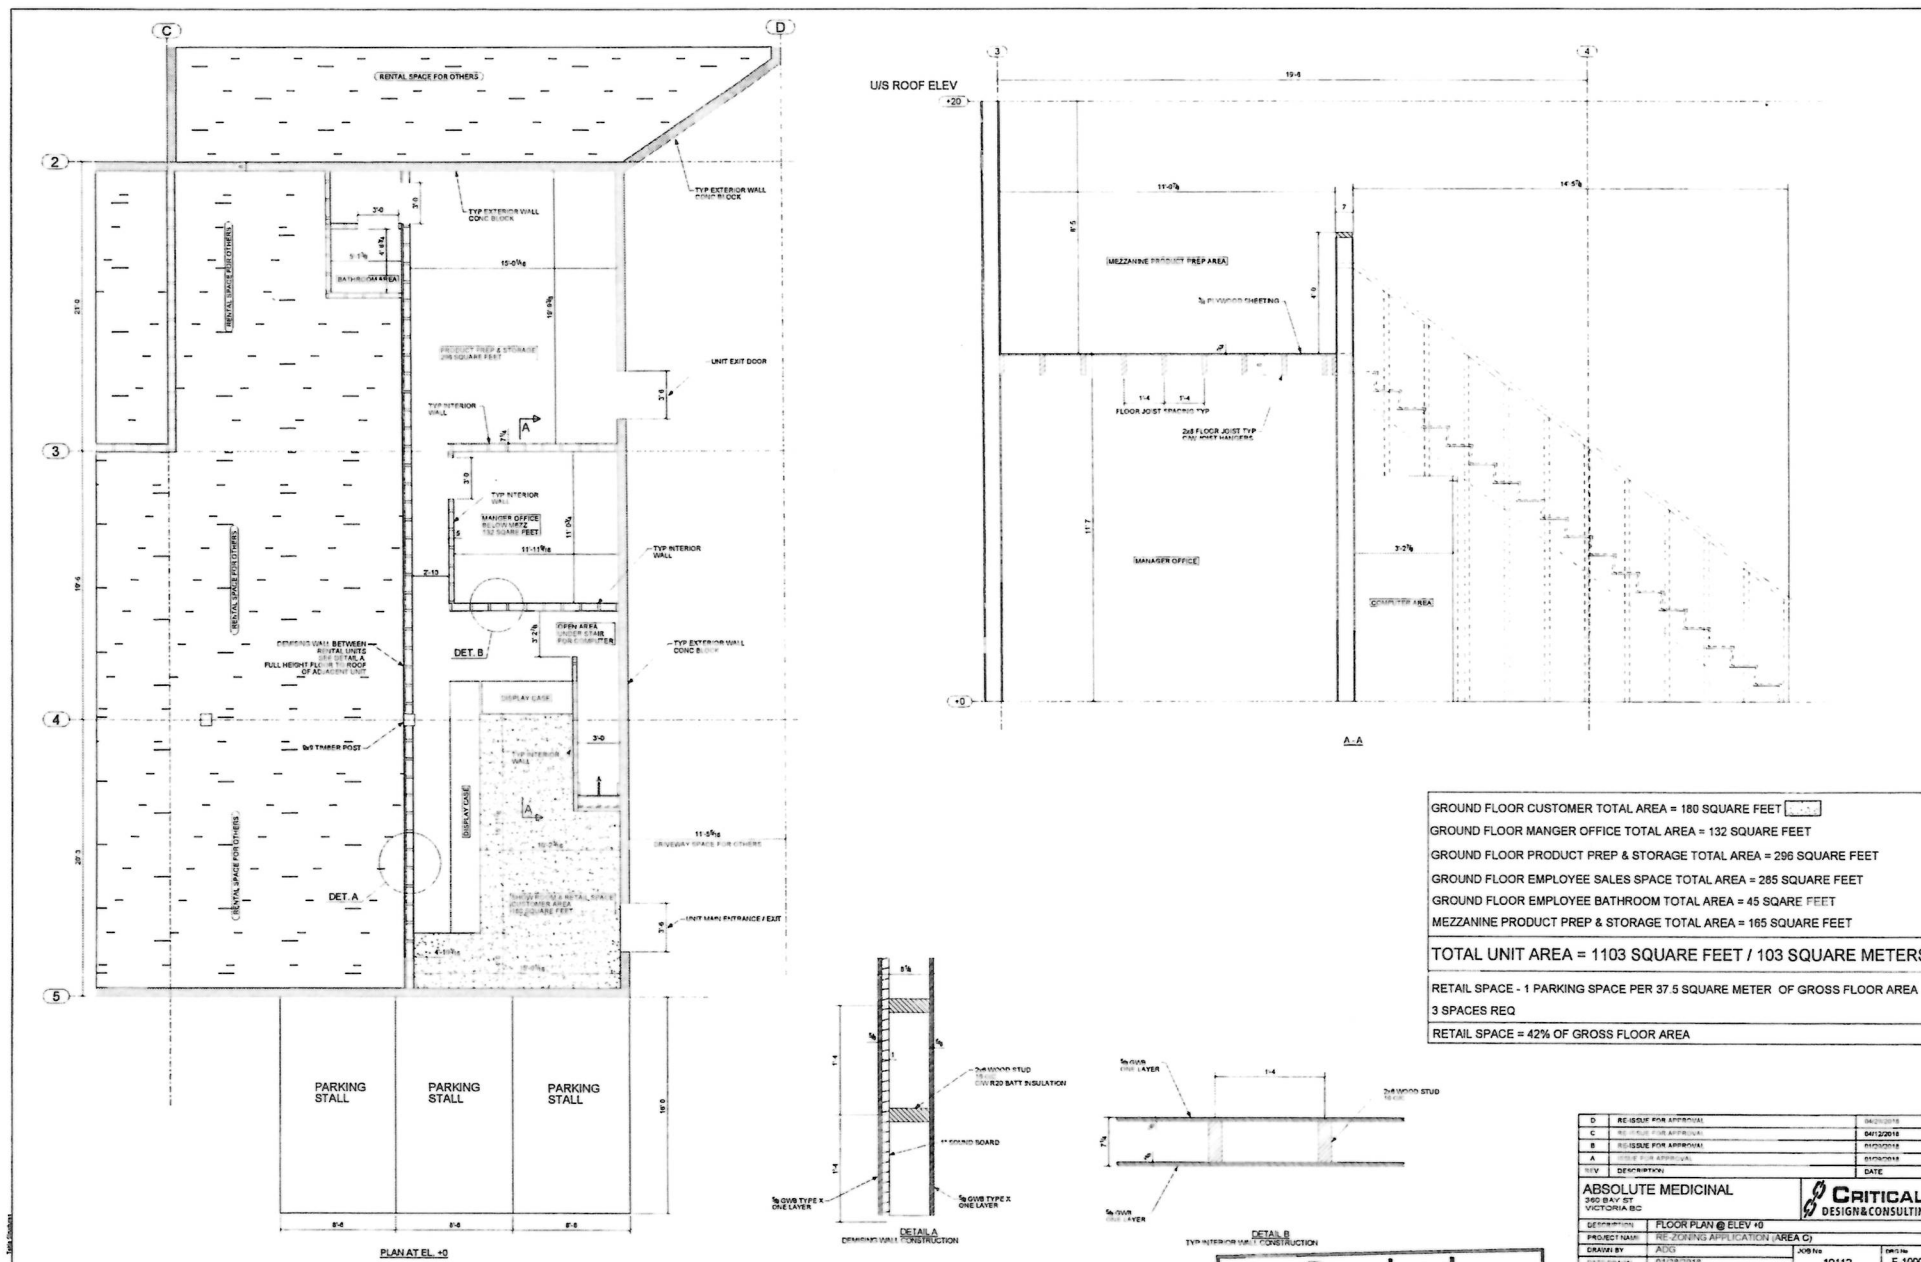

Received
City of Victoria


MAY 08 2018

Planning & Development Department




ABSOLUTE MEDICINAL		
340 BAY ST VICTORIA BC		
PROJECT NAME	RE-ZONING APPLICATION (AREA C)	
DRAWN BY	ADG	JOHN NO
CHECKED BY	01/28/2018	10112
		E-1000

CRITICAL
DESIGN & CONSULTING

UIS ROOF ELEV
+20

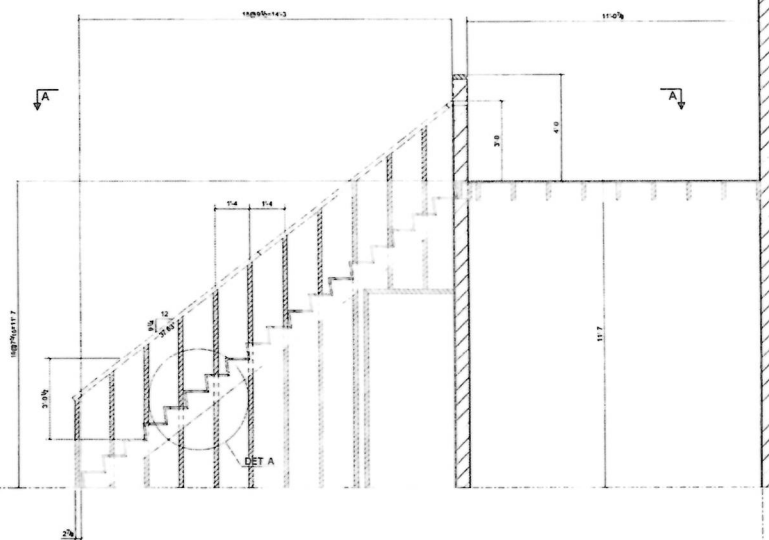


ELEV @ STAIR

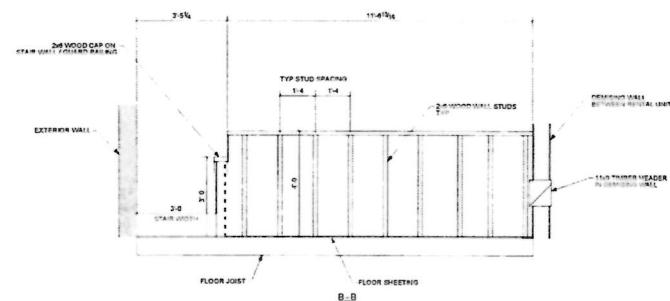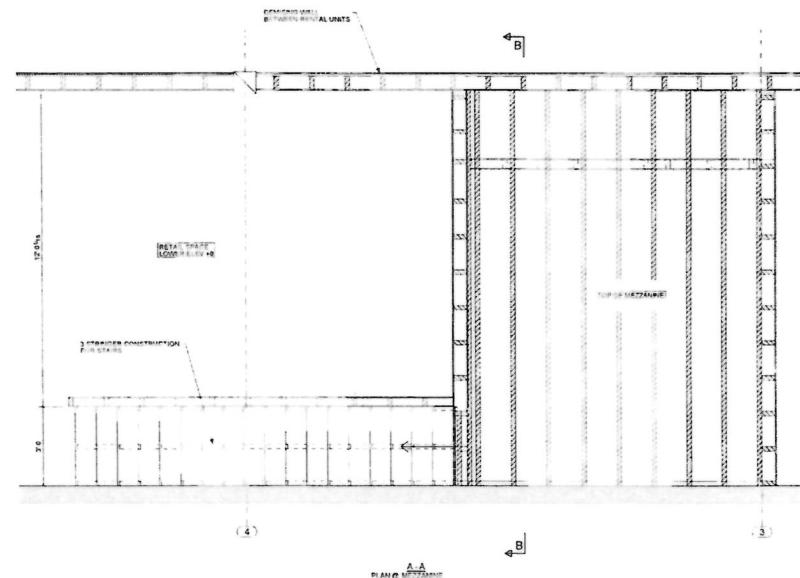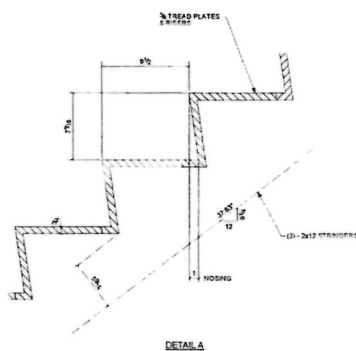

REV	DESCRIPTION	DATE
ABSOLUTE MEDICAL		
VICTORIA BC		
DESIGNER	PLAN @ MEZ2 ELEV +11-7	REVISUE
PROJECT NAME	RE ZONING APPLICATION (AREA 1)	REVISUE
DRAWN BY	ADG	REVISUE
DATE DRAWN	01/28/2018	10112
		ENCLOSURE

Received
City of Victoria
MAY 08 2018
Planning & Development Department
Development Services Division

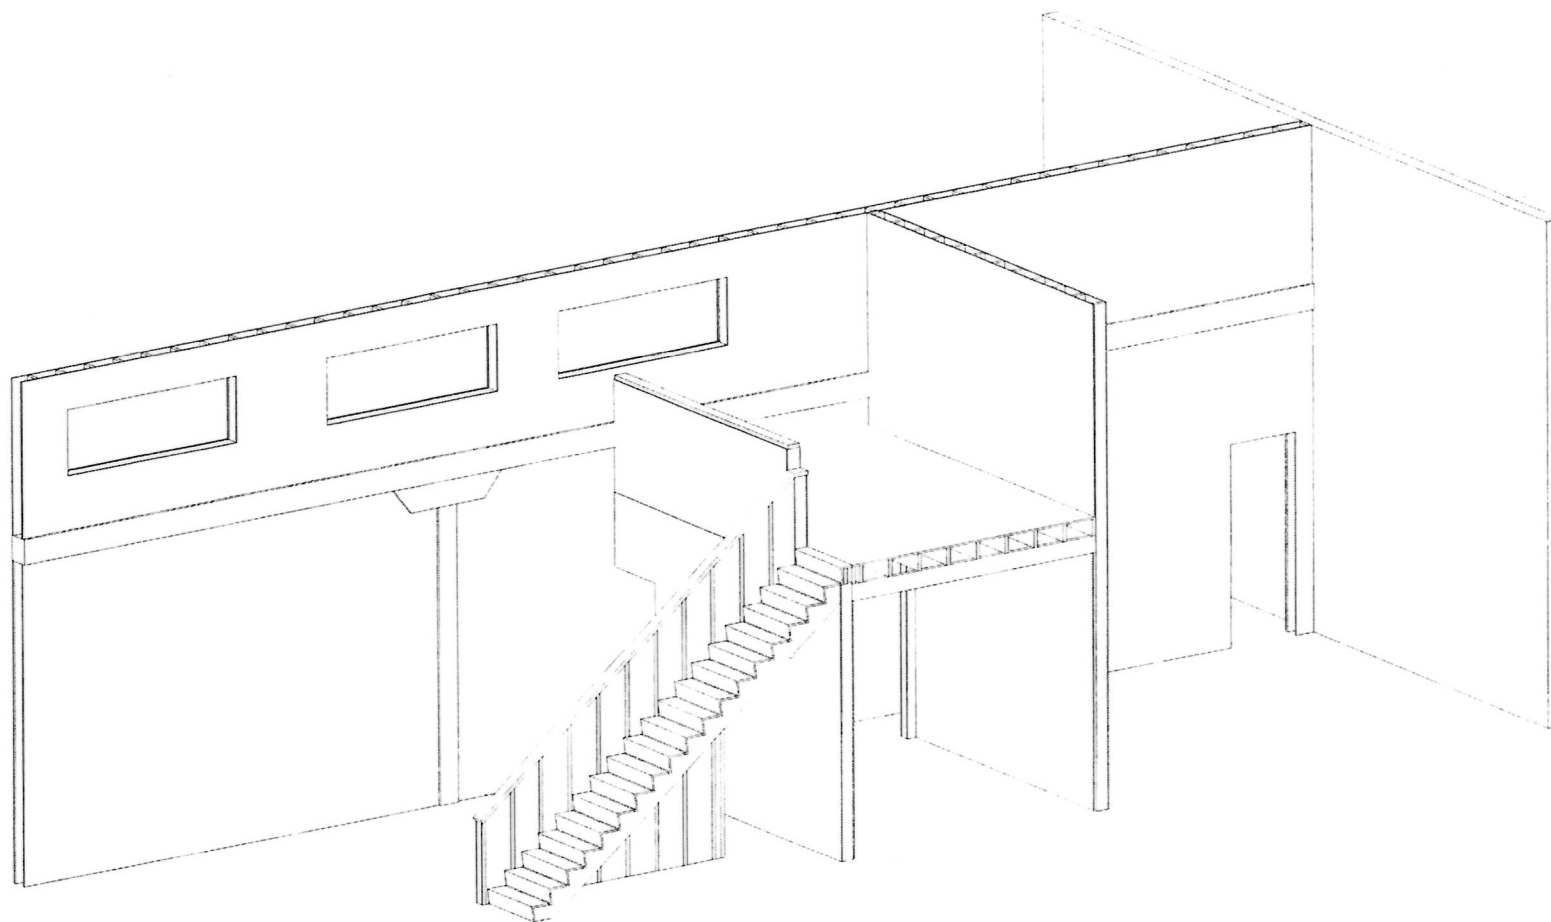

2

Received
City of Victoria

MAY 08 2018

Planning & Development Department
Development Services Division

D	RE-ISSUE FOR APPROVAL	01/20/2018
C	RE-ISSUE FOR APPROVAL	04/12/2018
B	RE-ISSUE FOR APPROVAL	01/20/2018
A	ISSUED FOR APPROVAL	01/20/2018
REV	DESCRIPTION	DATE
ABSOLUTE MEDICINAL 340 BAY ST VICTORIA BC		
 CRITICAL DESIGN & CONSULTING		
DESCRIPTION	3D	
PROJECT NAME	RE-ZONING APPLICATION (AREA C)	
CREATED BY	ADG	
DATE ISSUED	01/26/2018	
	10112	DRG10 E-1002




MAIN PLAN


Received
City of Victoria
MAY 08 2018
Planning & Development Department
Development Services Division

1	REVISION FOR APPROVAL	DATE
2	REVISION FOR APPROVAL	DATE
BAY STREET

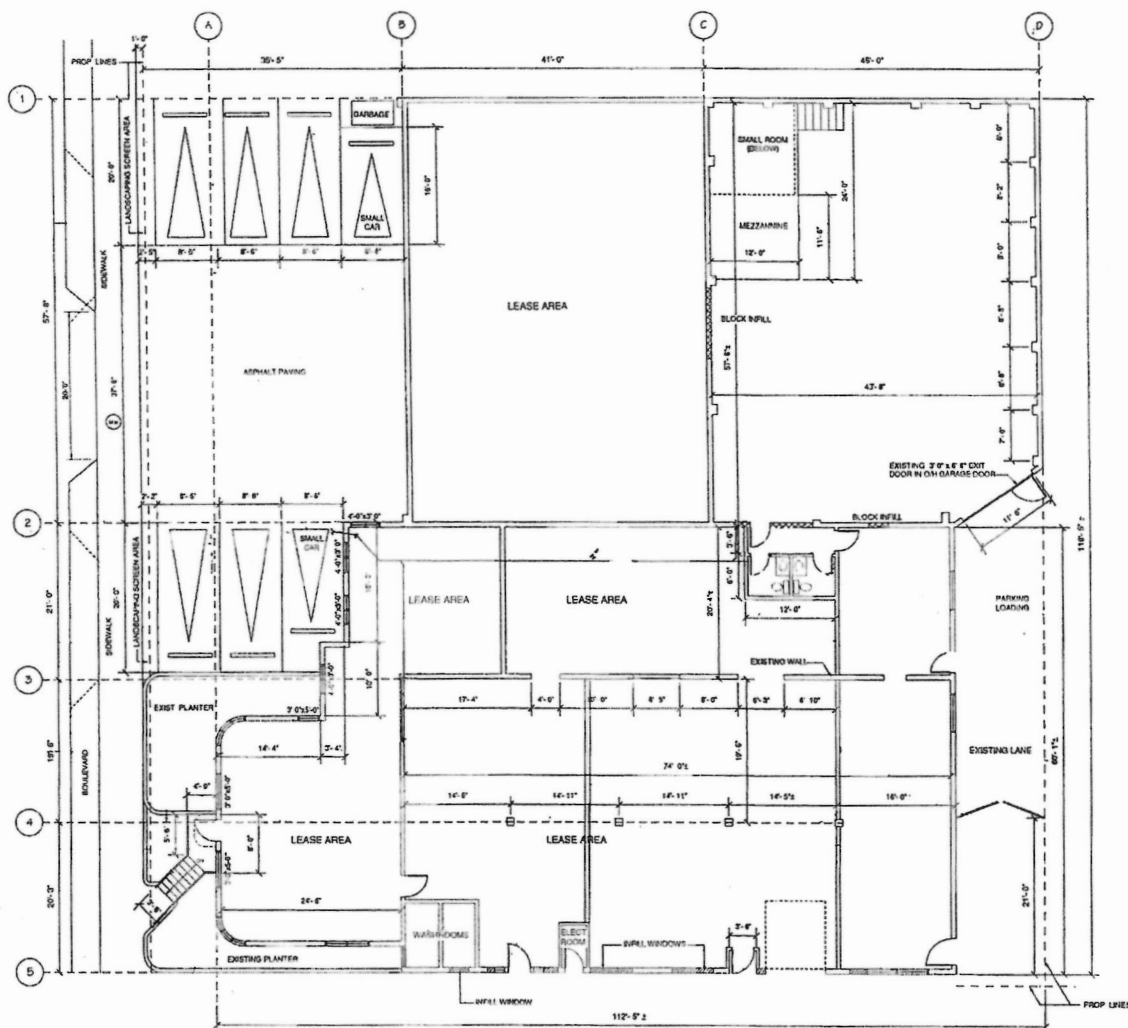

TURNER AVENUE

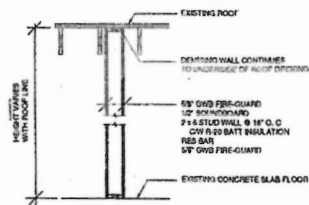

DEMISING WALL DETAIL
NTS

NOTES

- STRIP ALL BLOCK WALLS WITH 2" STUDS AND INSULATE WITH R-20 BATTES AND 6-MIL VAP BARRIER
- SHEET WALLS WITH 5/8" DRYWALL (NO TAPE)
- SHEET CEILING WITH 5/8" DRYWALL (TAPE JOINTS ONLY)
- BLOW-IN INSULATION TO CEILING AND INSTALL VAP BARRIER PRIOR TO DRYWALL
- INSTALL ROOF VENTS AS REQUIRED BY CODE
- INSTALL REQUIRED ELECTRICAL FOR SHOP EQUIPMENT AND MOVE EXISTING TO SUIT LAYOUT
- INSTALL CONCRETE BLOCK INFILL AS SHOWN ON PLAN
- INSULATE ALL EXISTING EXTERIOR WALLS WITH R-20 BATTES AND 6-MIL VAP BARRIER (NO INSULATION TO CEILING)
- NEW DRYWALL AND PAINT TO ALL WALLS AND CEILING
- TREATED 2x4 SLEEPERS @ 16" O.C. OVER CONCRETE FLOOR SLAB
- INSULATE WITH 1" R-15 FIBERGLASS FOAM BETWEEN SLEEPERS
- INSTALL 5/8" WOOD FLOORING OVER SLEEPERS
- INTERIOR DOORS TO BE 2" x 6" x 1 3/4" SOLID CORE, PAINTED
- 2 NEW EXTERIOR DOORS TO BE CUSTOM WOOD DOORS
- INSTALL ELECTRICAL AS REQUIRED (PLUGS, LIGHTS, SWITCHES ETC.)
- MOVE EXISTING TELEPHONE JACKS
- RE-INSTALL EXISTING GATES (LOCATION TO BE SPECIFIED)
- REGRADE TO SUIT NEW DOORWAYS
- INSTALL NEW COLOURED CONCRETE DRIVEWAY (PATTERN TO BE SPECIFIED LATER)

DRIVEWAY AREA

PROJECT Re Zoning New Occupant Area C Absolute Medical	
PROJECT NO.	SCALE: 1/8" = 1'-0"
SHEET TITLE MAIN FLOOR PLAN	
SHEET NO. A1	

Received
City of Victoria
MAY 08 2018
Planning & Development Department
Development Services Division