



Discovery Street

Store Street

Pembroke Street

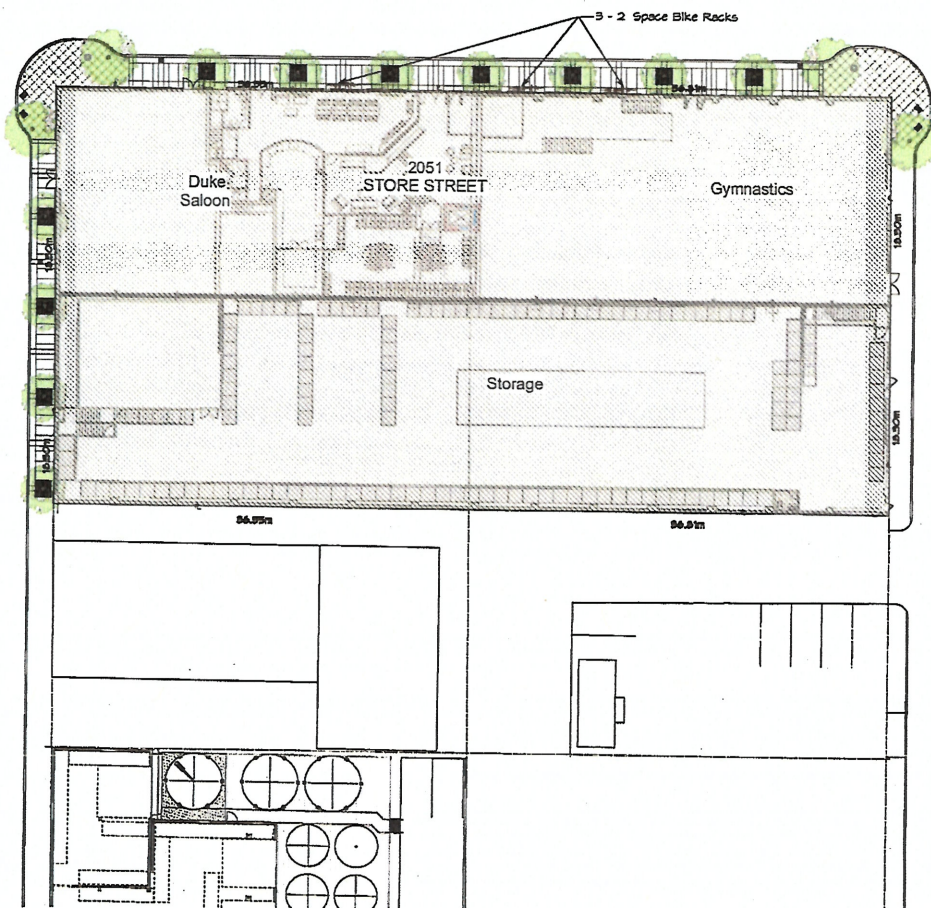

1 Site Plan
Scale - 1:200

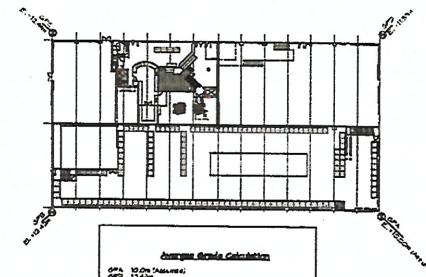


2 Average Grade Calculation
Scale - 1:500

Received
City of Victoria


Planning & Development Department
Development Services Division


---	---	-------------

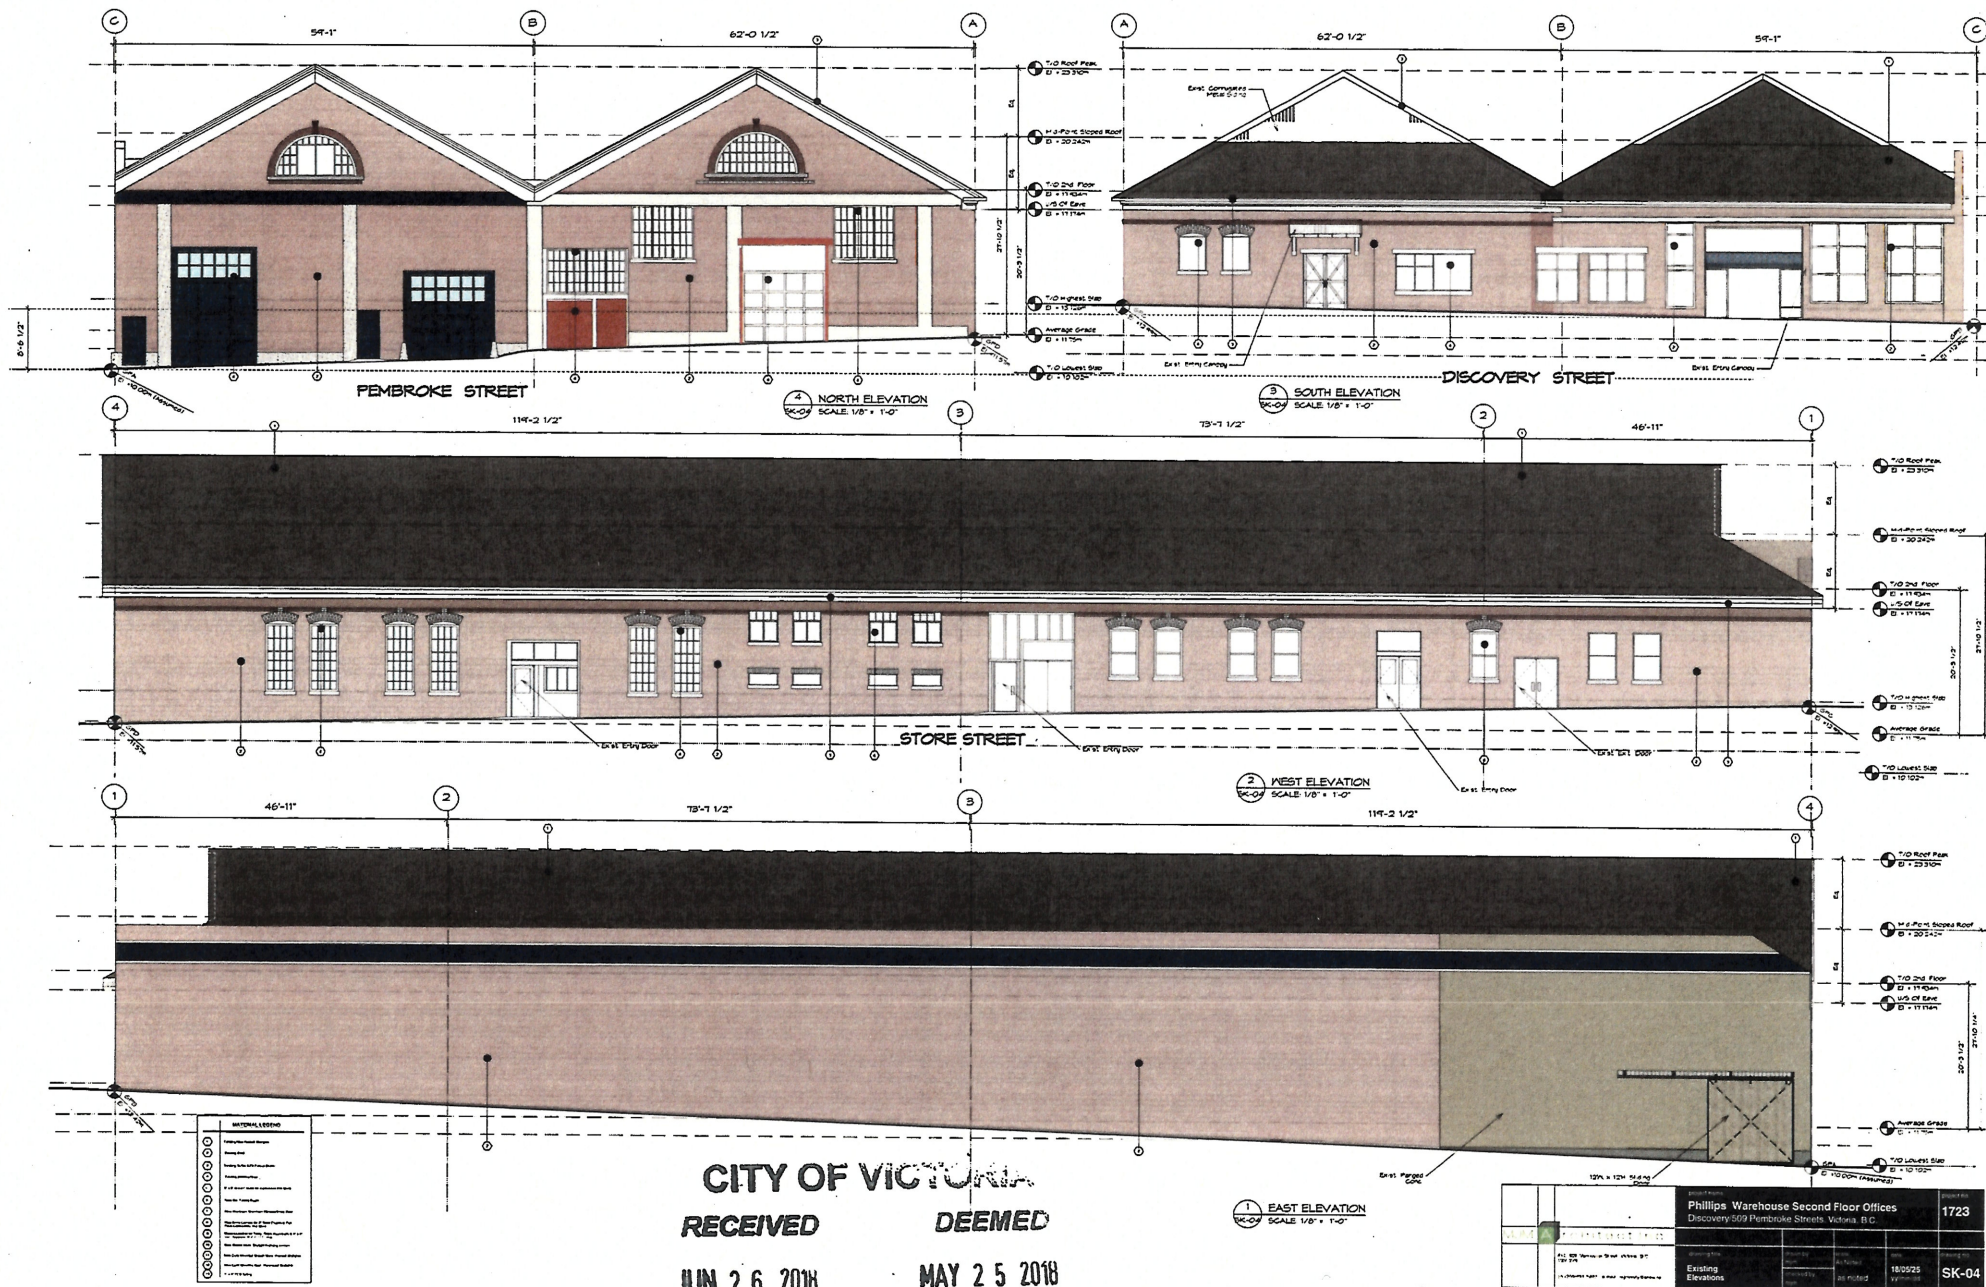



CITY OF VICTORIA

RECEIVED **DEEMED**

JUN 26 2018 **MAY 25 2018**

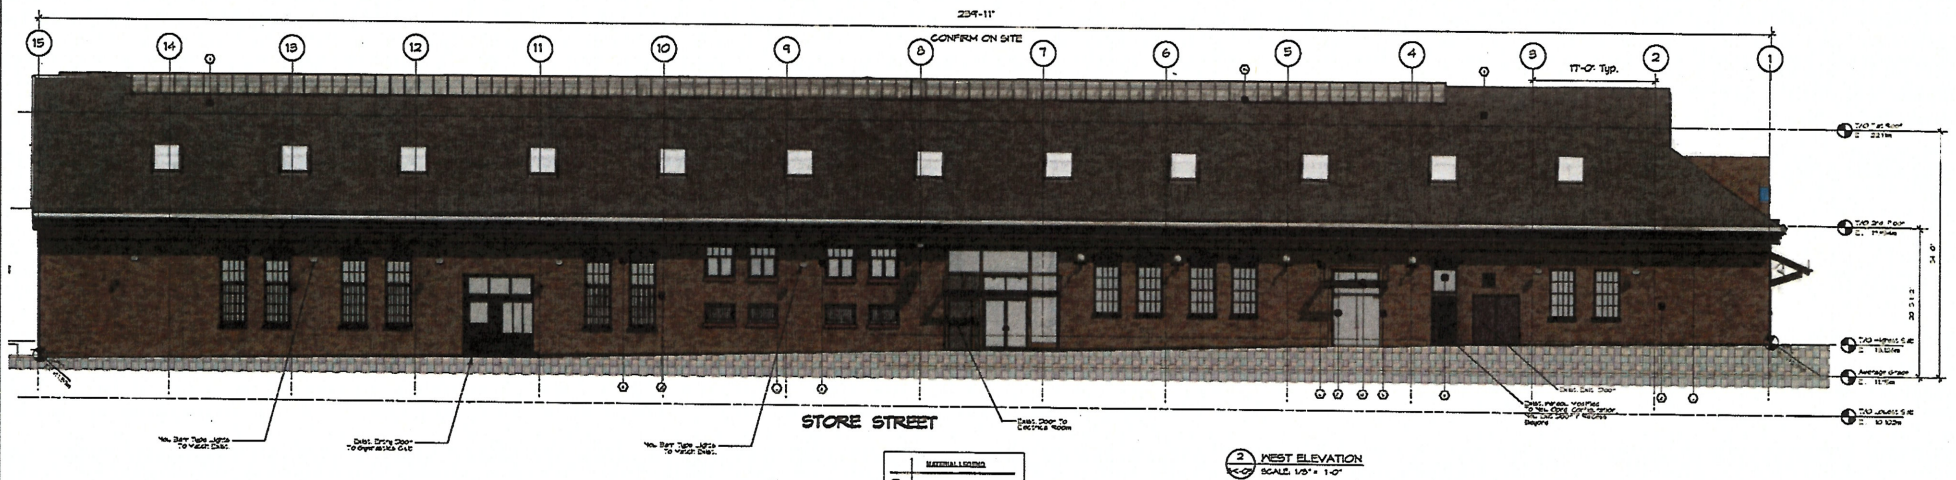


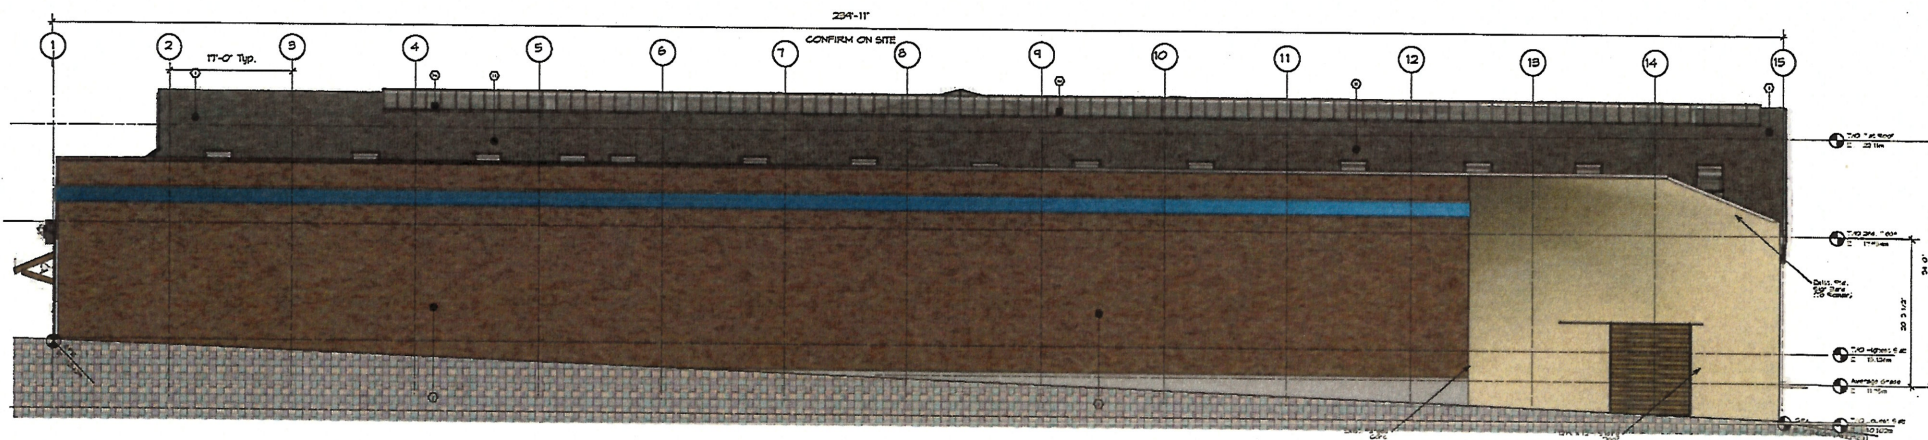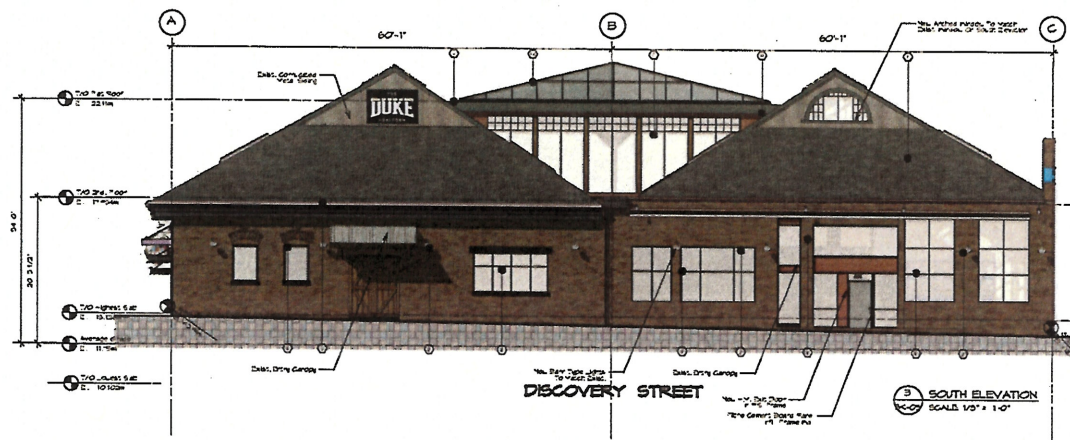




MATERIAL LEGEND	
Received
City of Victoria

MAY 25 2018


Planning & Development Department
Development Services Division

Project Name		Project No.	
Phillips Warehouse Second Floor Offices		1723	
Project Date		Project Status	
17/12/23		SK-05B	
Proposed South & East Elevations			

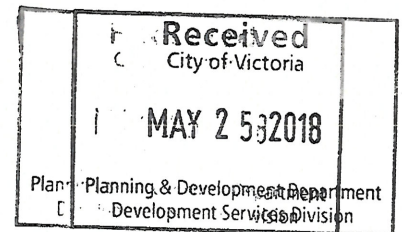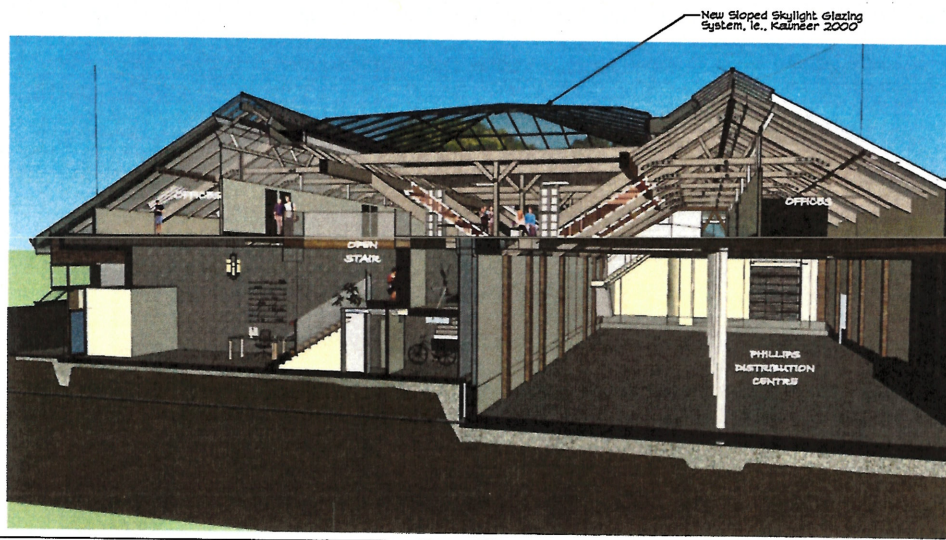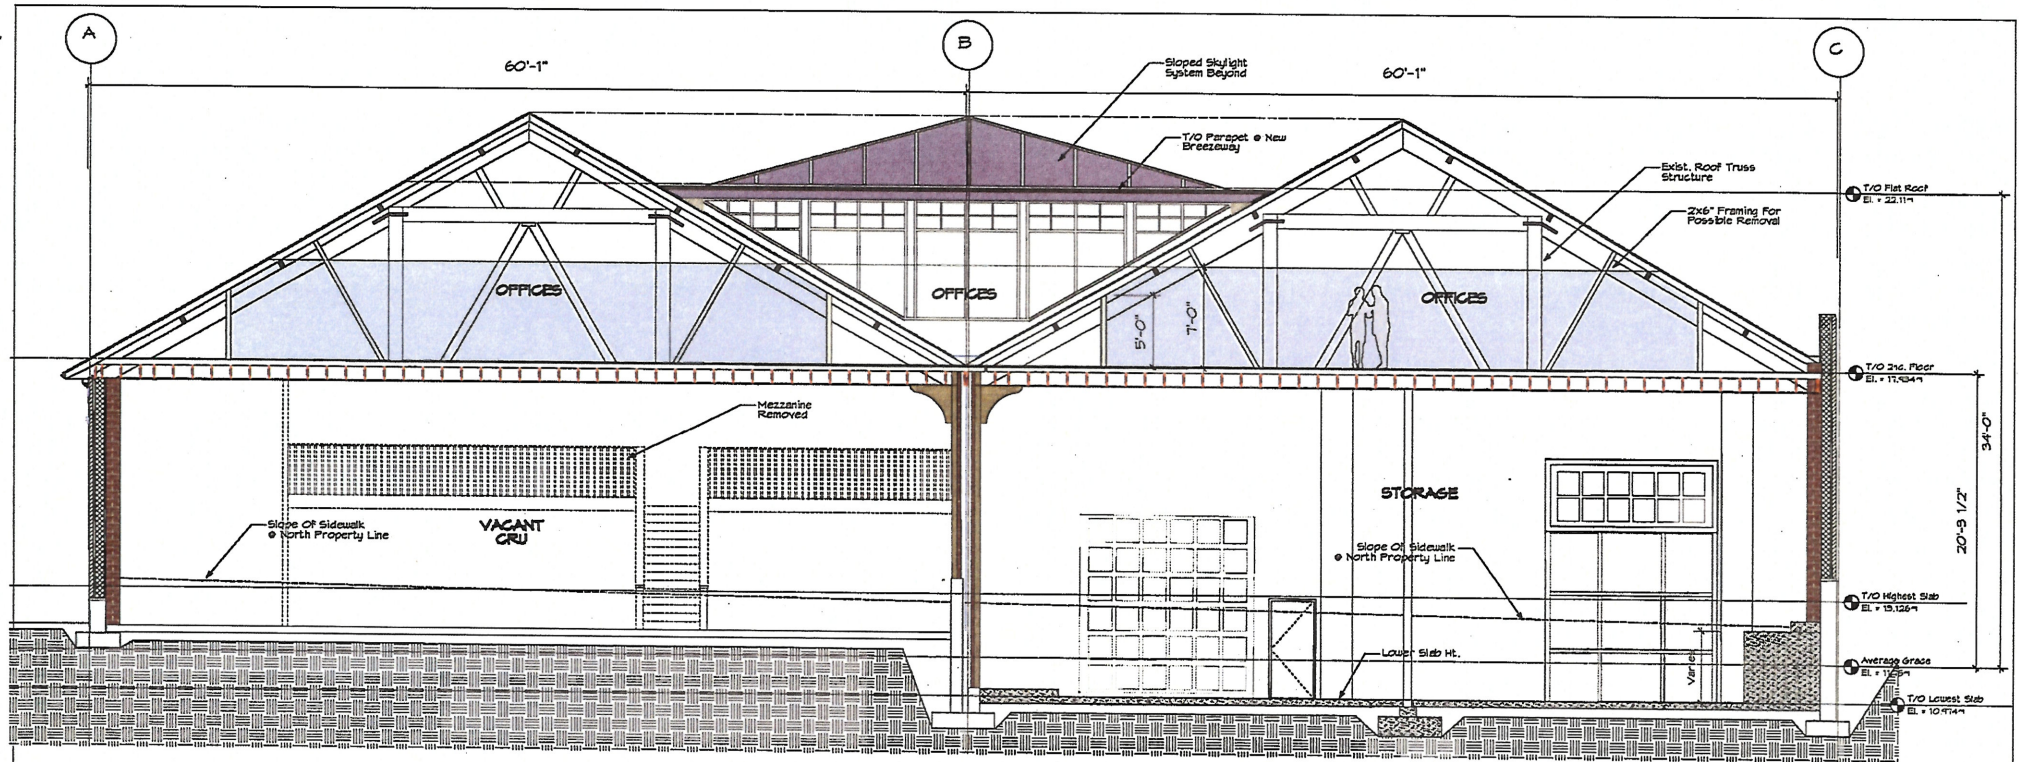

1 E/W Section Thru Model Looking North
NOT TO SCALE


Project Name		Renovation & Second Floor Office Conversion	1723
Address		2051 Stave Street, 502-508 Discovery Street, Victoria, B.C.	
Project Description		Renovating & Heritage Development Permit Application	
Client	City of Victoria	Project No.	18-0418
	2051 Stave Street, Victoria, B.C.	Date	18-0418
Project No.		SK-06	

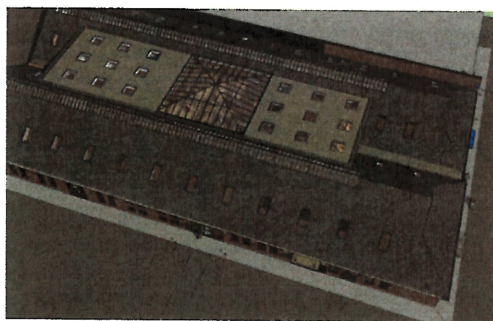

9 Aerial View Of Roof



1 View From South, Store Street
SK-07

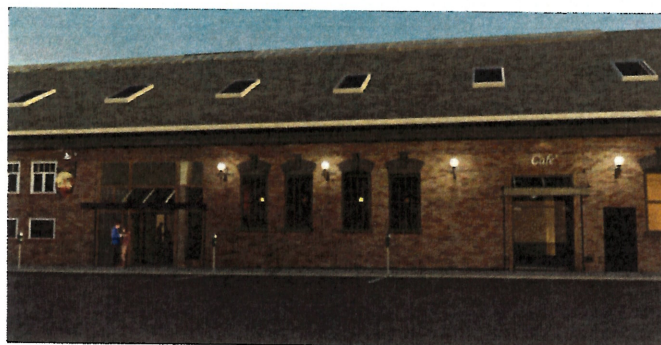

7 New Entries Viewed From Store Street



3 Proposed View From Discovery Street
SK-07



Existing View From Pembroke Street
(Remaining Unchanged)



4 Existing View From Store Street



2 Existing View From Discovery Street
OK-07

Received
City of Victoria

MAY 25 2018

Planning & Development Department
Development Services Division

A	A	Phillips Warehouse Second Floor Offices 608 Discovery 608 Pioneer Street, Victoria B.C.	1723
A	A	Existing Photographic Renderings	SK-07