


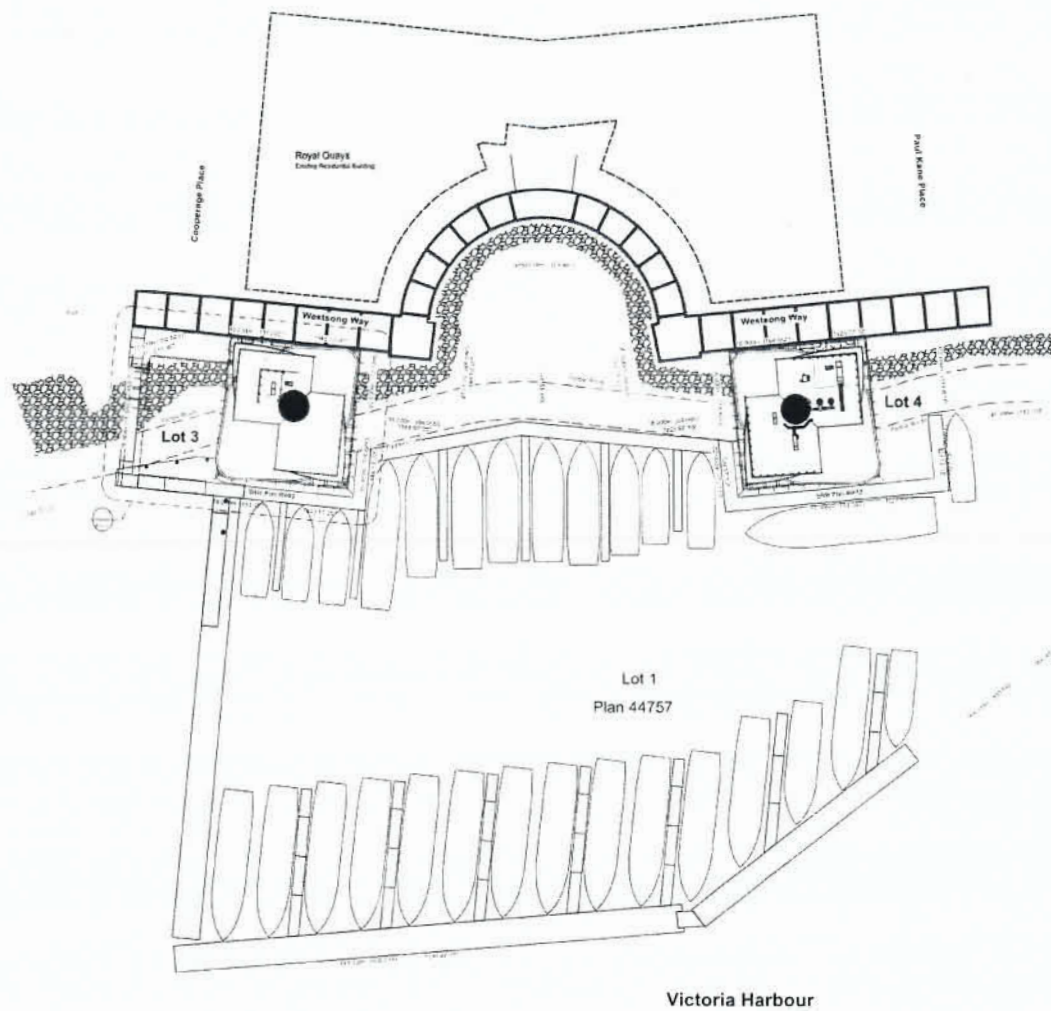

1 Site Location Plan

[illegible]

--	--	-------------	----------

Lot 4



1 View From East

Lot 4



3 View From East

Lot 4



4 View From West

Lot 4



2 View From West

1	10 Jun 16	Issued for DP
2		
3		
4		
5		
6		
7		
8		
9		
10		

de Hoog & Kieruff architects		
Victoria International Marine		
Lot 4: Rendered Views		
A100		3

Lot 3



1 View From West

Lot 3



3 View From West

Lot 4



4 View From North


Lot 4



2 View From North

4	08 JUL 10	Issued for CP

de Haug & Kierulff architects		
Victoria International Marina		
Lot 4: Rendered Views		
A101	3	

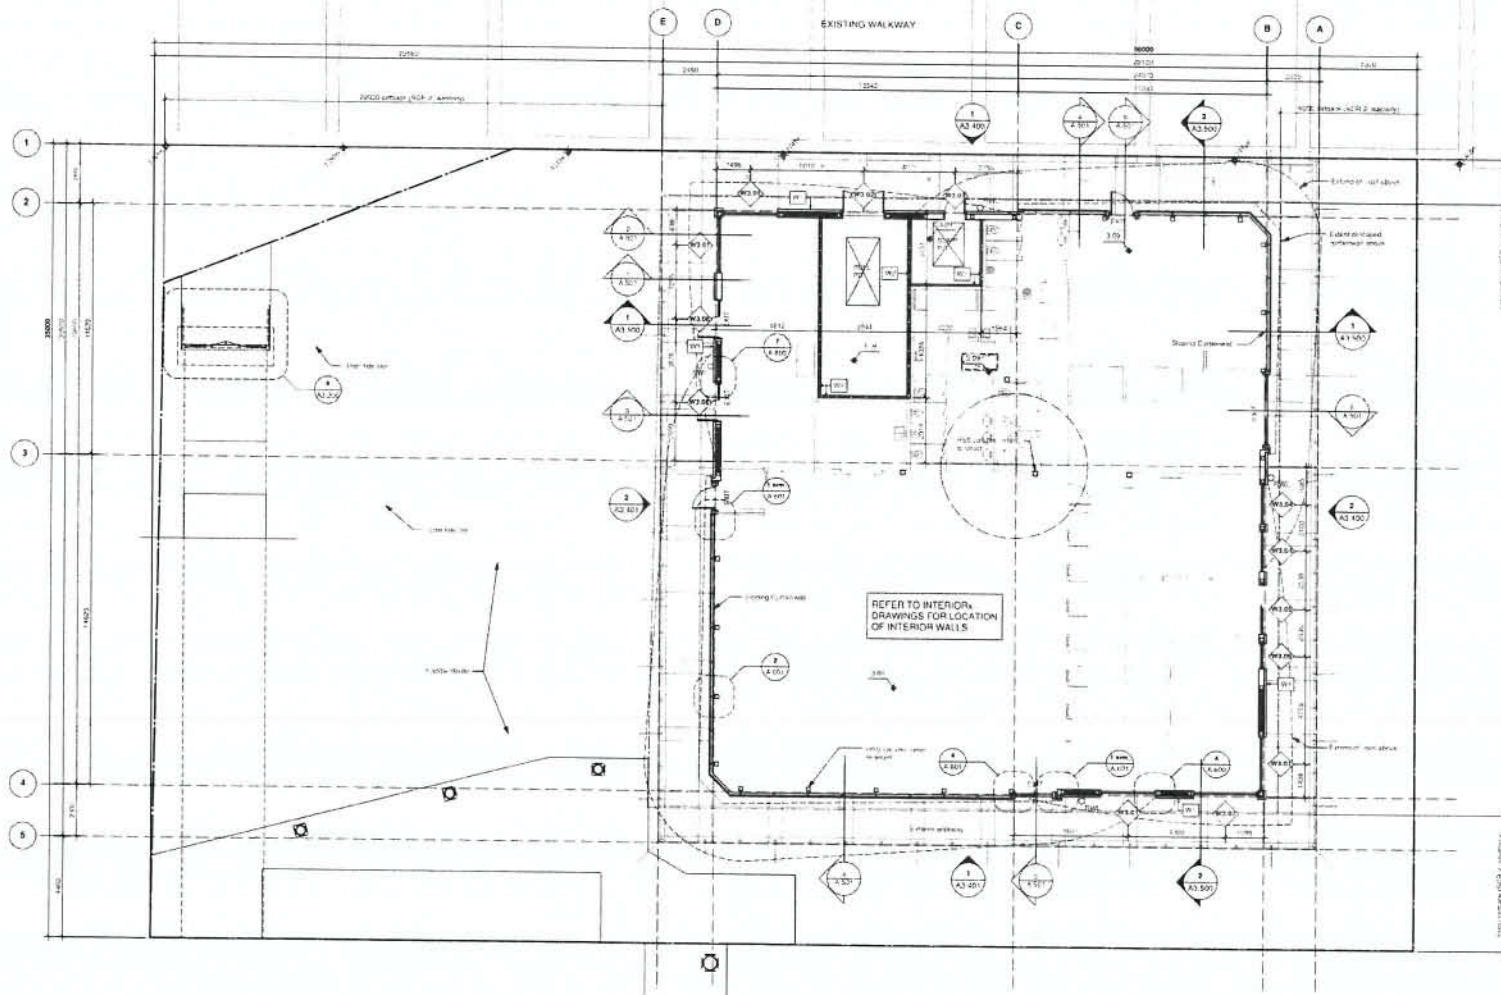



de Hoog & Kierulff architects

Victoria International Marina

Lot 3 - Site & Floor Plan

A3.202 7













AVALON
350-1145 (Vancouver) Road
VICTORIA, BC V8N 3P5
TEL: 250-384-1138
FAX: 250-384-1134
E-MAIL: info@avalonmarina.ca

VICTORIA INTERNATIONAL MARINA

1 COOPERAGE PLACE
VICTORIA, BC


PLUMBING & HVAC
LOT 3
ROOF PLAN


NO. 1000
MCO JC
210239 AS NOTED

M-4.01


ROOF PLAN (LOT 3)
SCALE 1:100

ROTUNDA SECTION
SCALE 1:100

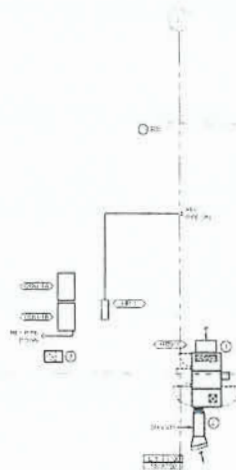

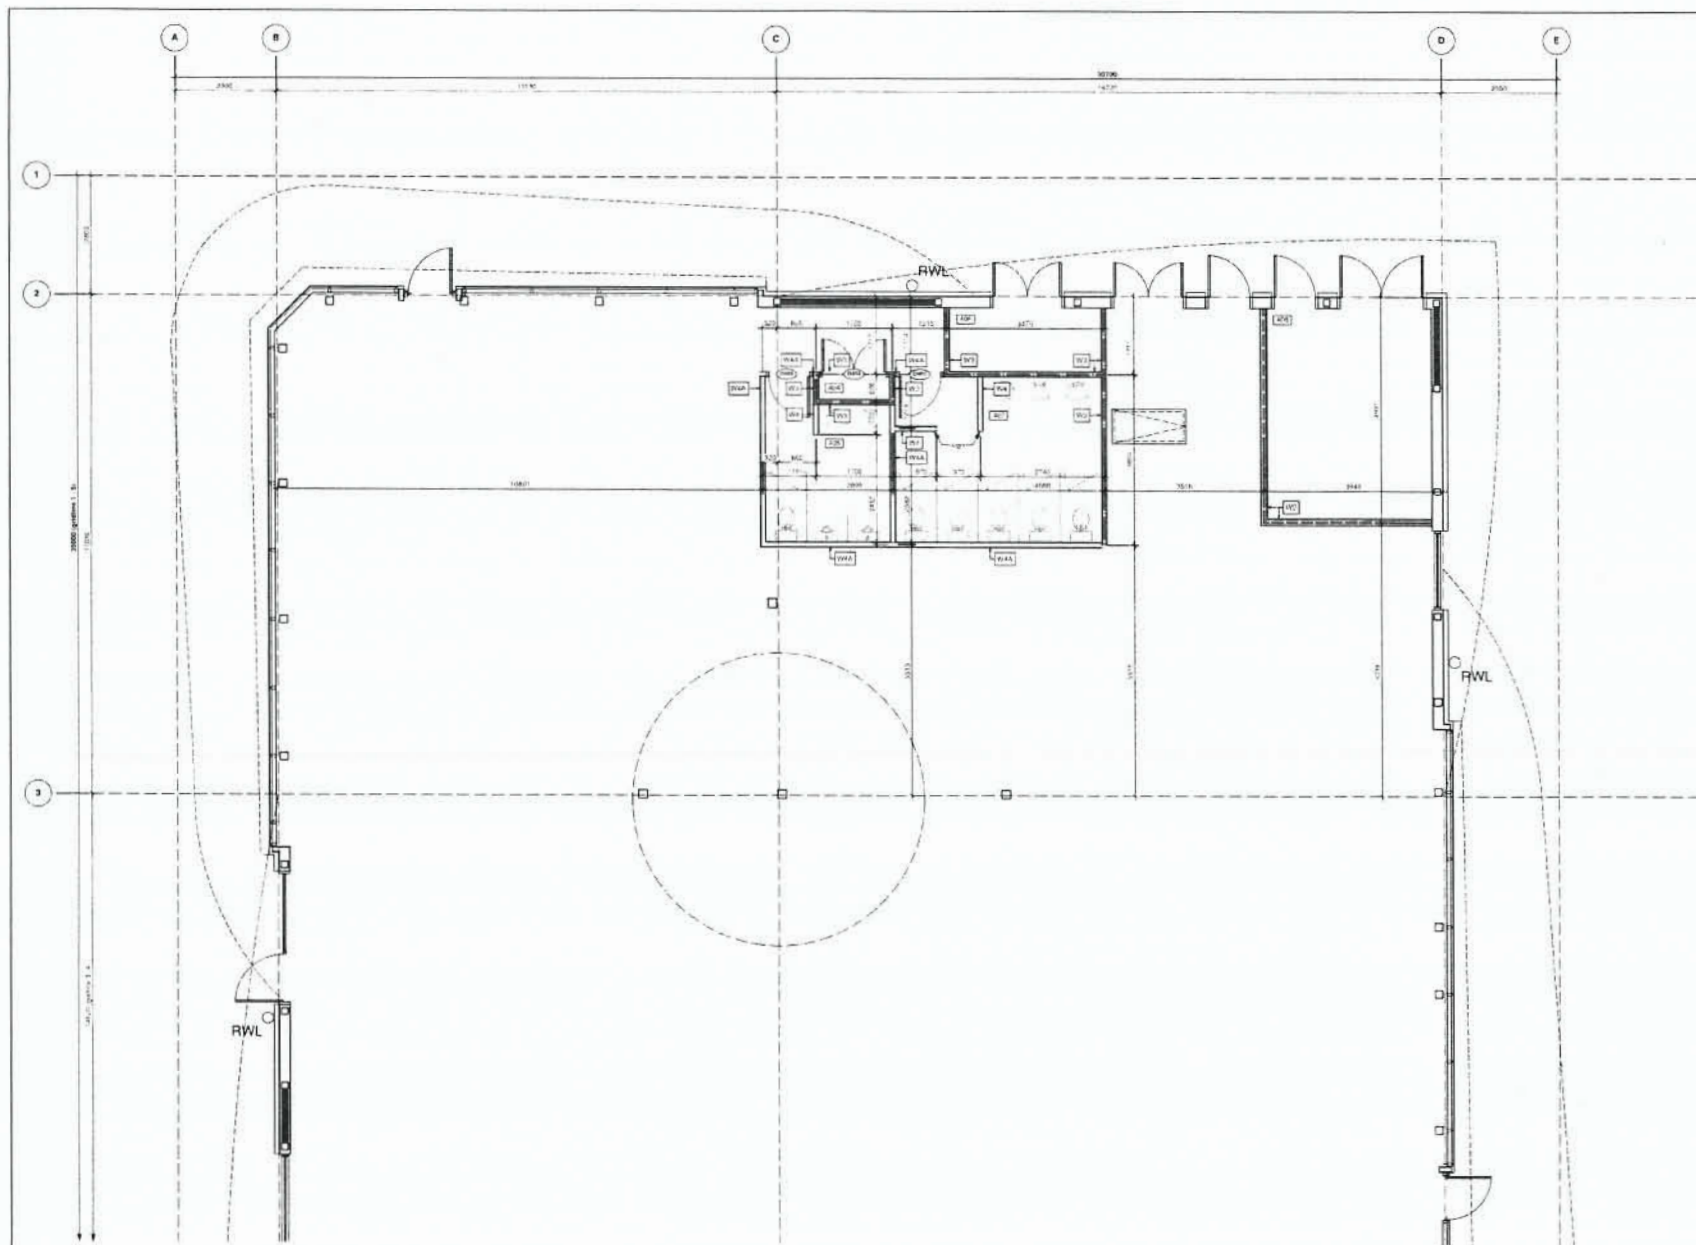

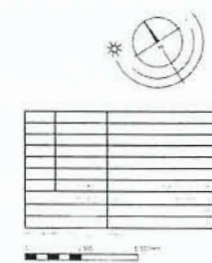


de Hong & Kienul architects

Victoria International Marina
Victoria, B.C.

Lot 4 - Partial Floor Plan - Base

A4.300 0

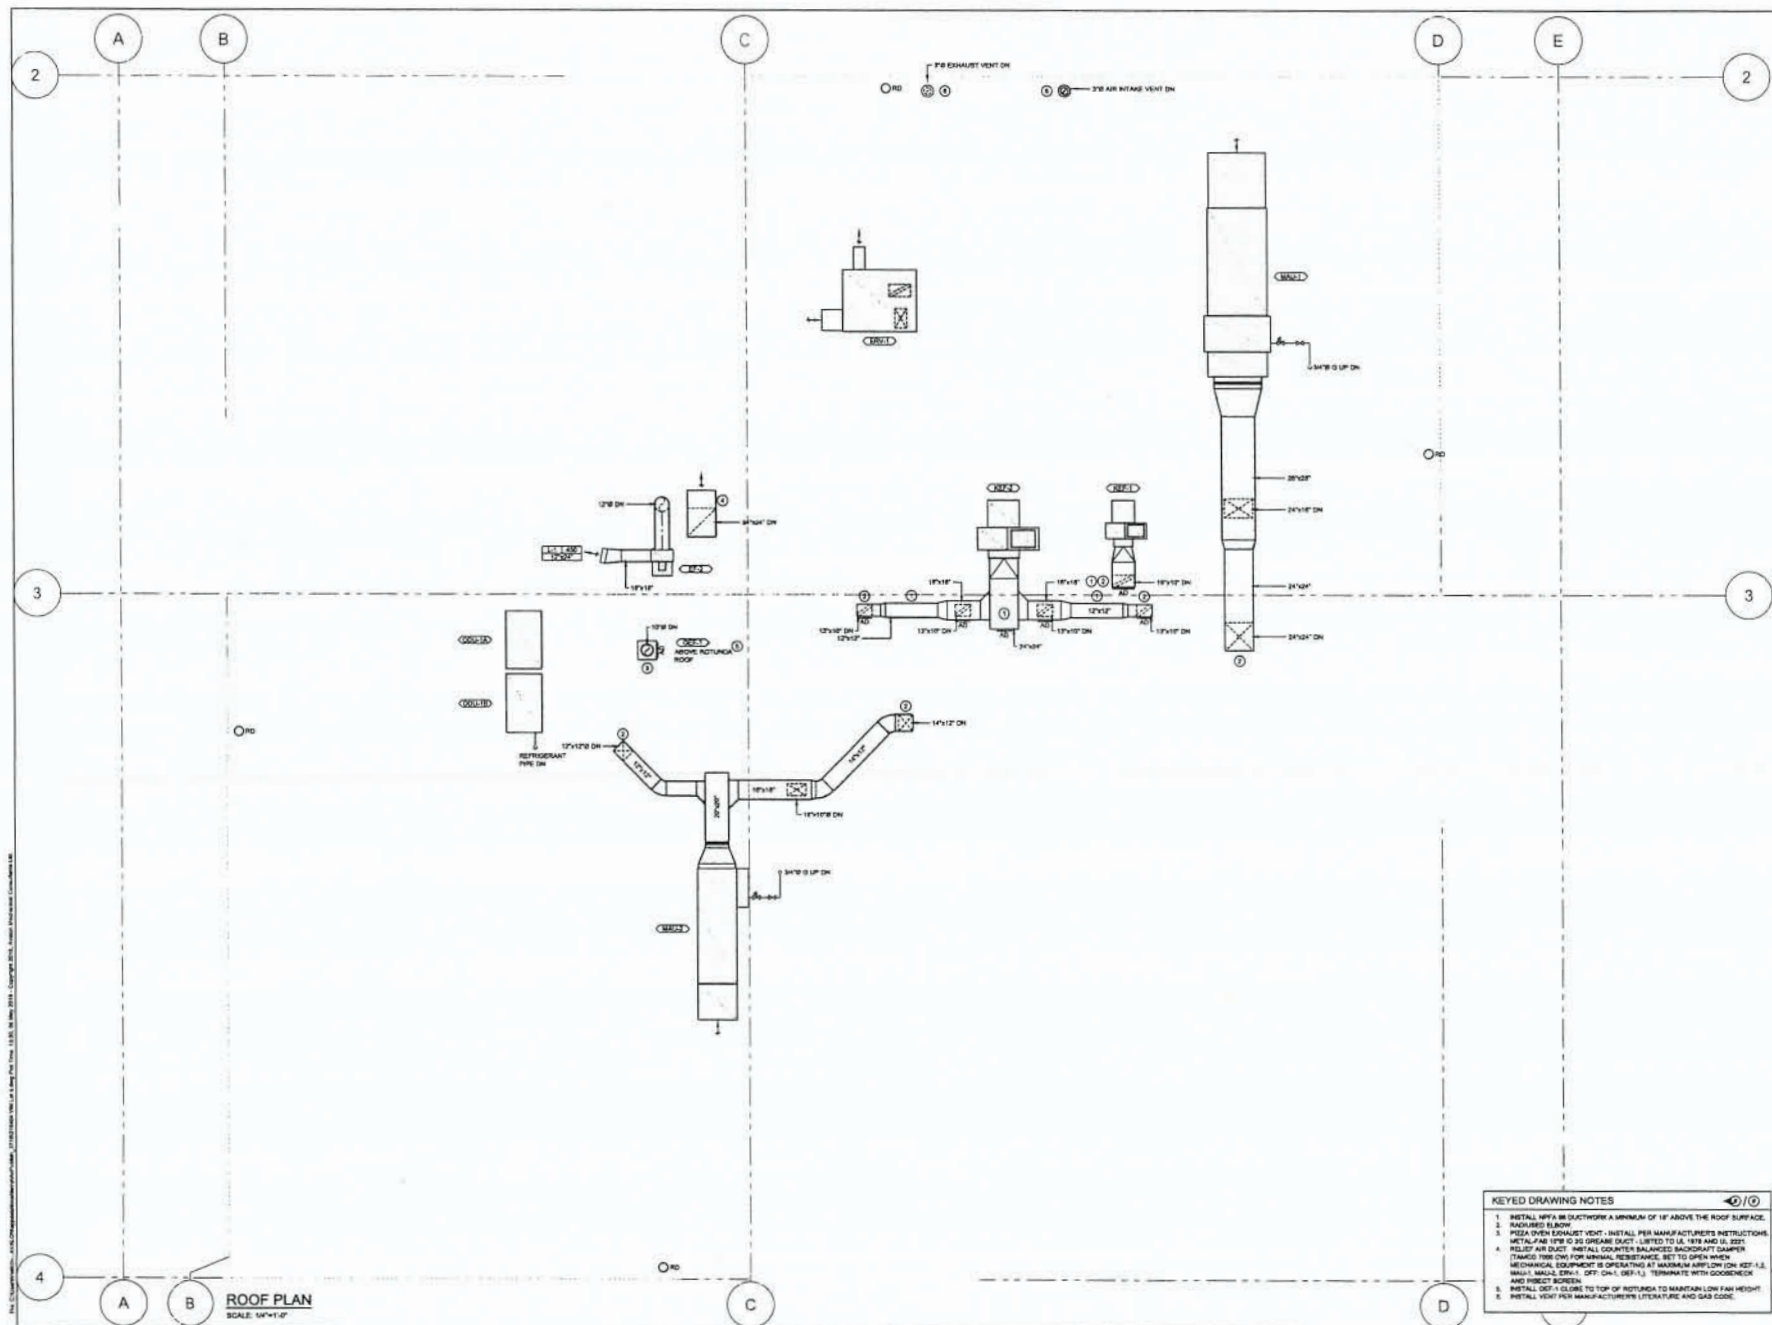

DRAWINGS ARE NOT TO BE USED FOR COSTING, PRICING, TENDER, OR CONSTRUCTION UNLESS THEY HAVE BEEN ISSUED AS SUCH.

AVOLON MECHANICAL WILL NOT BE RESPONSIBLE FOR ANY ADDITIONAL WORK, COSTS, OR COORDINATION REQUIRED FOR DRAWINGS USED FOR OTHER PURPOSES THAN INDICATED.





AM
 AVOLON MECHANICAL
 CONSULTANTS LTD.

300-1245 Esplanade Road
 Victoria, BC V8A 3P5
 T 250-364-4128
 F 250-364-4129
 E info@avolonmechanical.com


BOOM AND BATTEN RESTAURANT

**2 PAUL KANE PLACE
 VICTORIA, BC**


**PLUMBING AND HVAC
 LOT 4
 ROOF PLAN**

KEYED DRAWING NOTES	

M-4.01

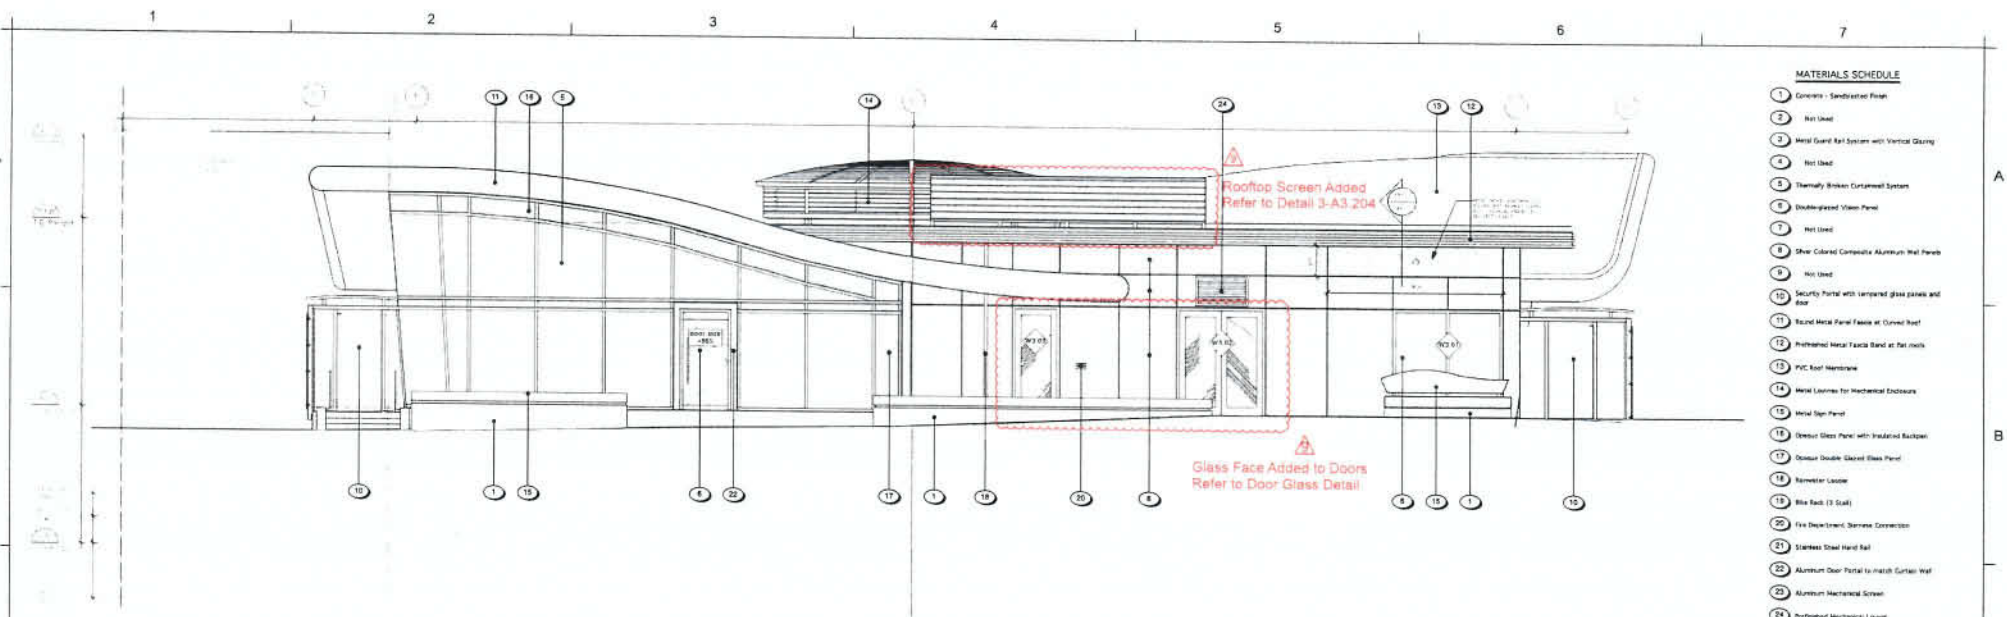

1 Lot 3 - North Elevation
A3 400
Scale 1:50

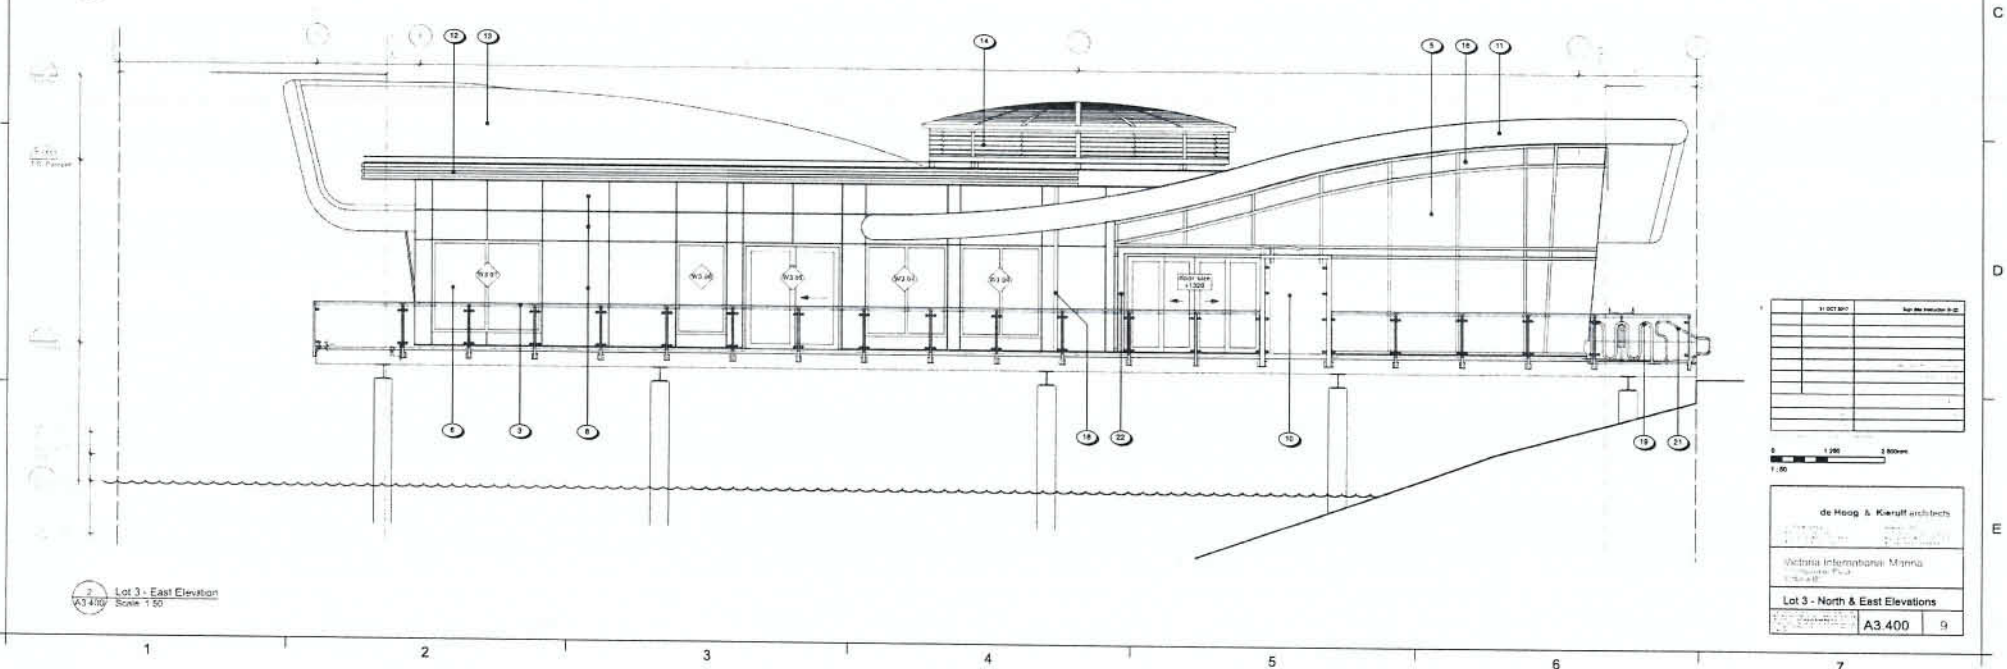

2 Lot 3 - East Elevation
A3 400
Scale 1:50

MATERIALS SCHEDULE

- 1 Concrete - Sandblasted Finish
- 2 Not Used
- 3 Metal Guard Rail System with Vertical Glazing
- 4 Not Used
- 5 Thermally Broken Curtainwall System
- 6 Double-glazed Vision Panel
- 7 Not Used
- 8 Silver Colored Composite Aluminum Wall Panels
- 9 Not Used
- 10 Security Portal with tempered glass panels and door
- 11 Round Metal Panel Faint at Curved Roof
- 12 Prefabricated Metal Faint Band at Flat roof
- 13 PVC Roof Membrane
- 14 Metal Louvers for Mechanical Enclosure
- 15 Metal Sign Panel
- 16 Double Glass Panel with Insulated Backpan
- 17 Double Double Glazed Glass Panel
- 18 Remotely Louver
- 19 Wire Rack (3 Sides)
- 20 Fire Department, Staircase Connection
- 21 Stainless Steel Hand Rail
- 22 Aluminum Door Portal to match Curtain Wall
- 23 Aluminum Mechanical Screen
- 24 Prefabricated Mechanical Louver

NO.	DESCRIPTION	QUANTITY	UNIT

0 1.25 2.50m
1:50

de Haag & Kieruff architects

Victoria International Marina

Lot 3 - North & East Elevations

A3 400 9

MATERIALS SCHEDULE

- 1 Concrete - Sandblasted Finish
- 2 Not Used
- 3 Metal Guard Rail System with Vertical Slating
- 4 Not Used
- 5 Thermally Broken Container System
- 6 Double-glazed Vision Panel
- 7 Not Used
- 8 Silver Colored Composite Aluminum Wall Panels
- 9 Not Used
- 10 Security Portal with tempered glass panels and steel
- 11 Round Metal Panel Fascade at Curved Roof
- 12 Prefinished Metal Fabric Band at Rail joints
- 13 PVC Roof Handrails
- 14 Metal Louvers for Mechanical Enclosure
- 15 Metal Sign Panel
- 16 Stainless Steel Panel with Insulated Section
- 17 Stainless Steel Panel
- 18 Aluminum Leader
- 19 Blue Rock (3 Staff)
- 20 The Department Business Connection
- 21 Stainless Steel Hand Rail
- 22 Aluminum Door Panel to match Curtain Wall
- 23 Aluminum Mechanical Screen
- 24 Prefinished Mechanical Louvers

1 Lot 3 - South Elevation
A3 401 Scale 1/50

Rooftop Screen Added
Refer to Detail 3-A3 204

2 Lot 3 - West Elevation
A3 401 Scale 1/50

1/50

